


MAIN STAGE OF BELGRADE DRAMA THEATRE

STAGE LIGHTS PLAN


R 1:100

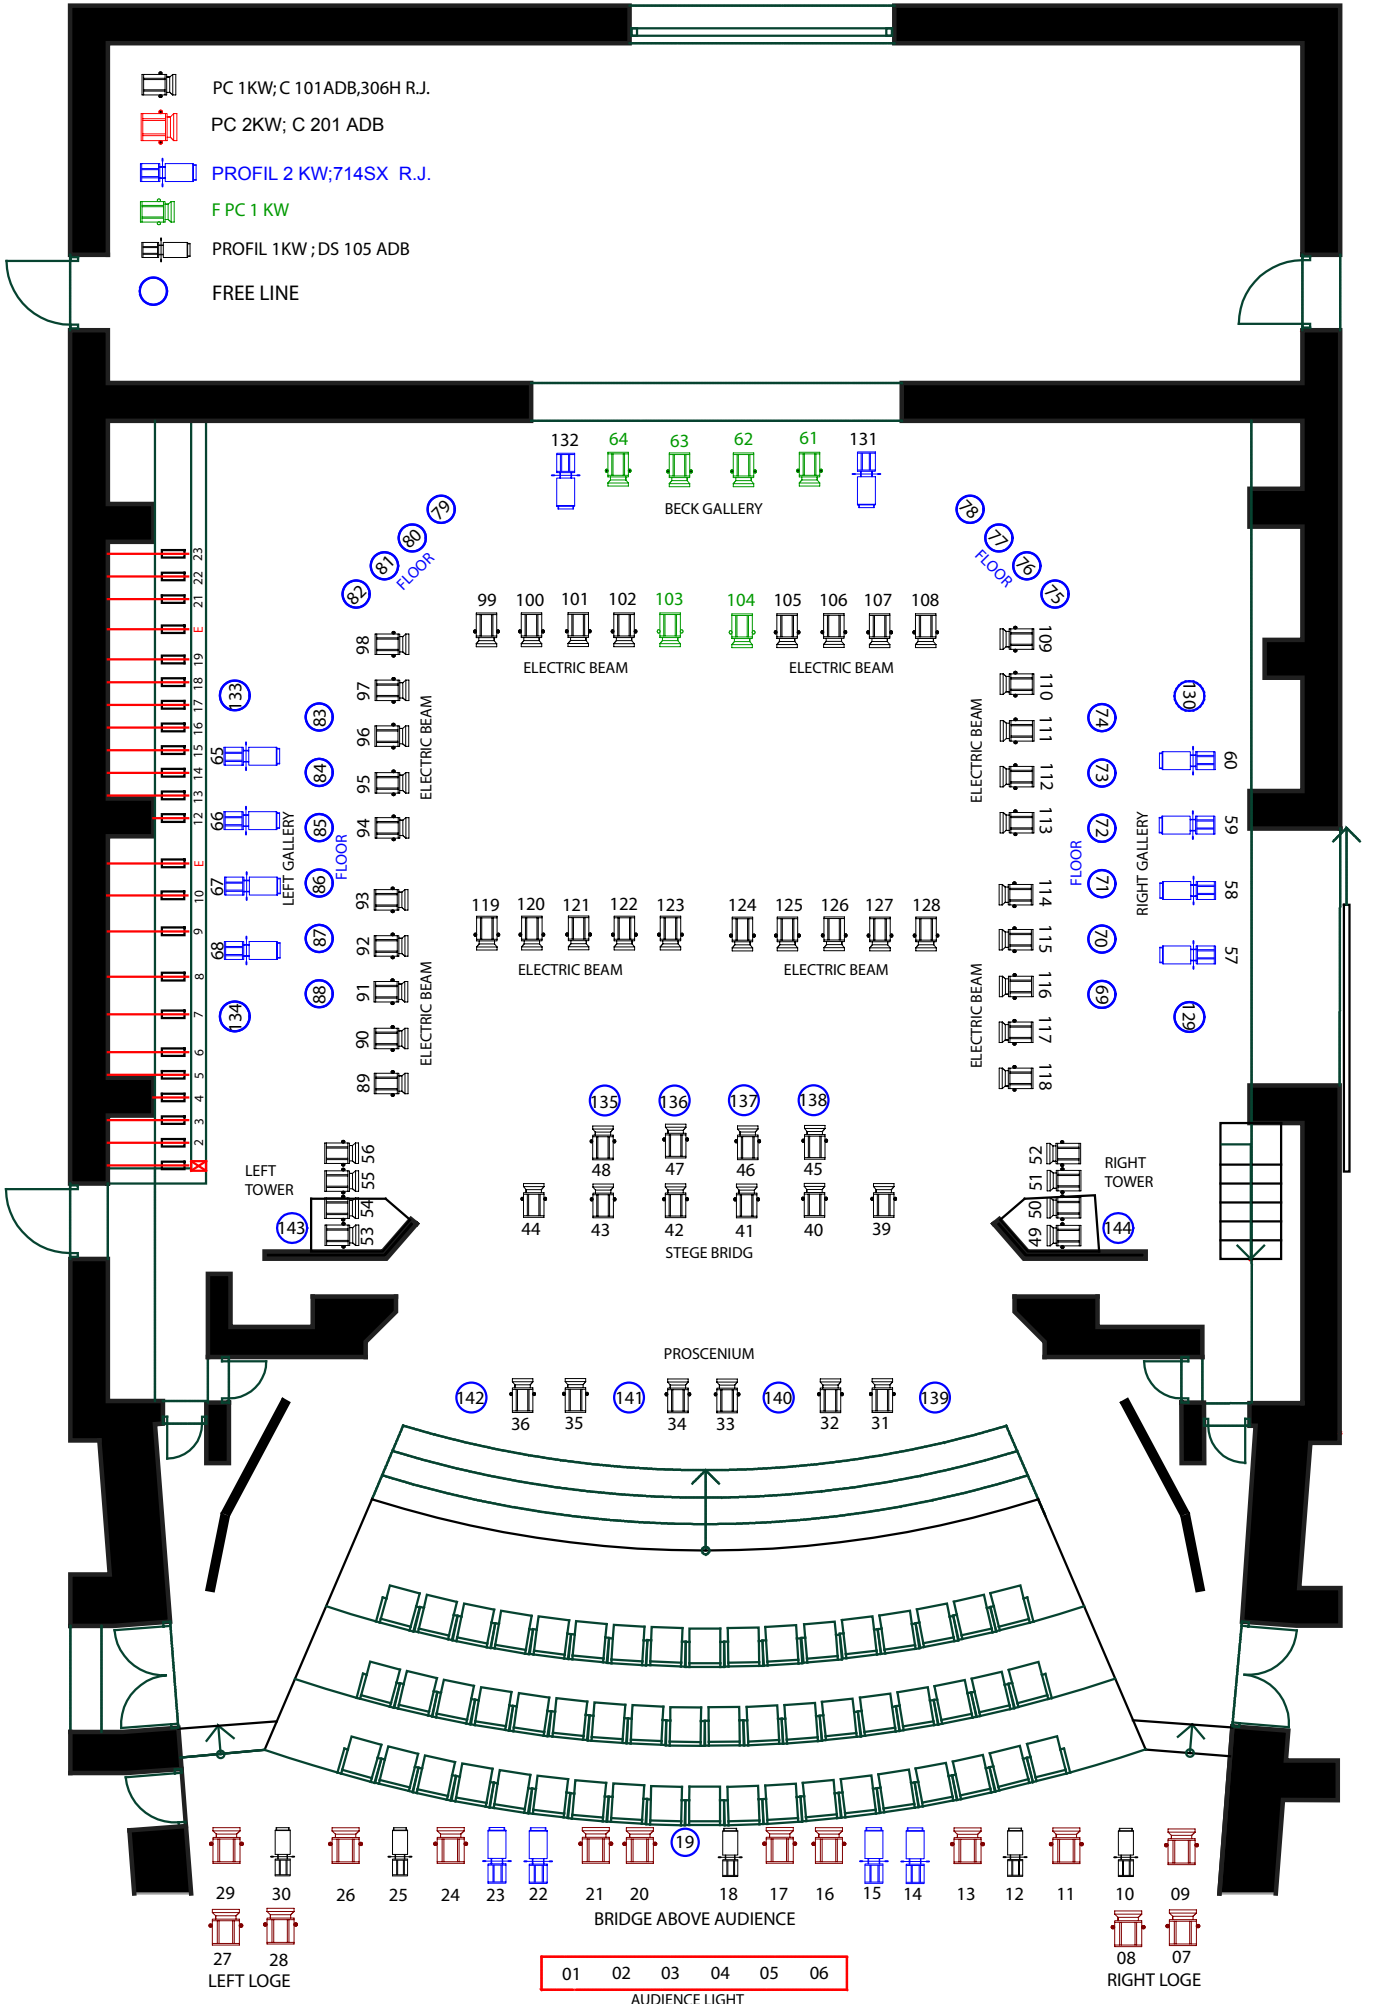

MAIN STAGE OF BELGRADE DRAMA THEATRE


CROSS-SECTION

R 1:100

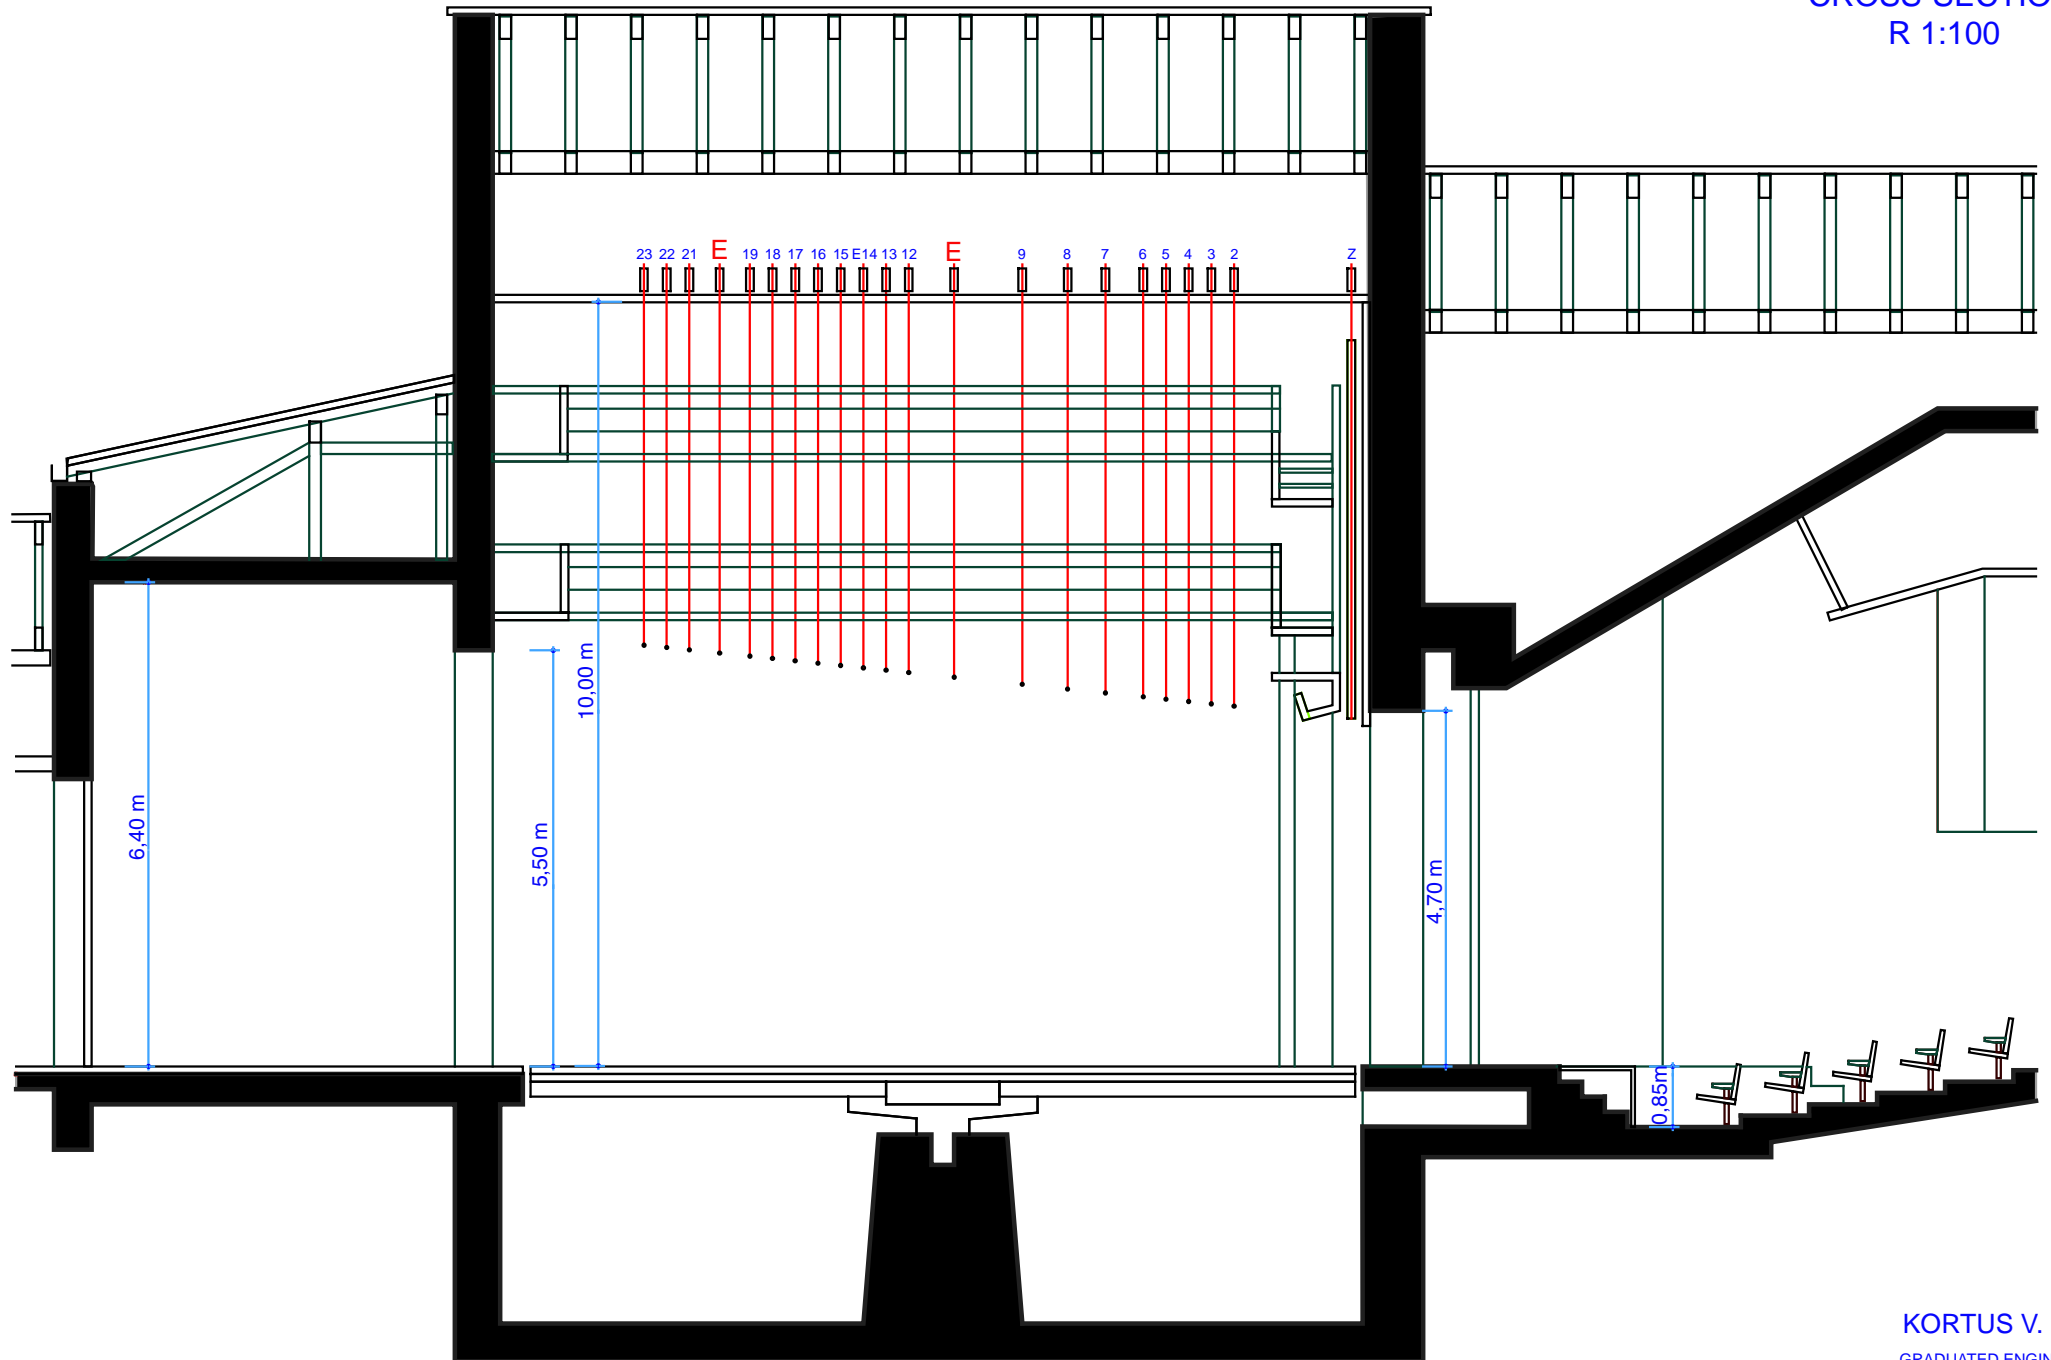


NEW STAGE OF BELGRADE DRAMA THEATRE

R 1:100

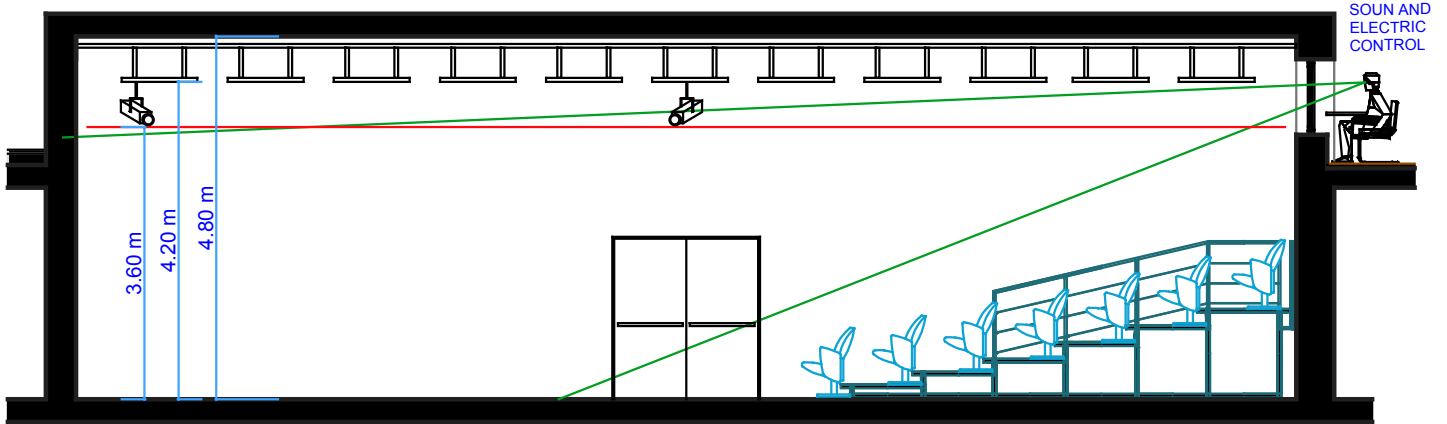

CROSS - SECTION

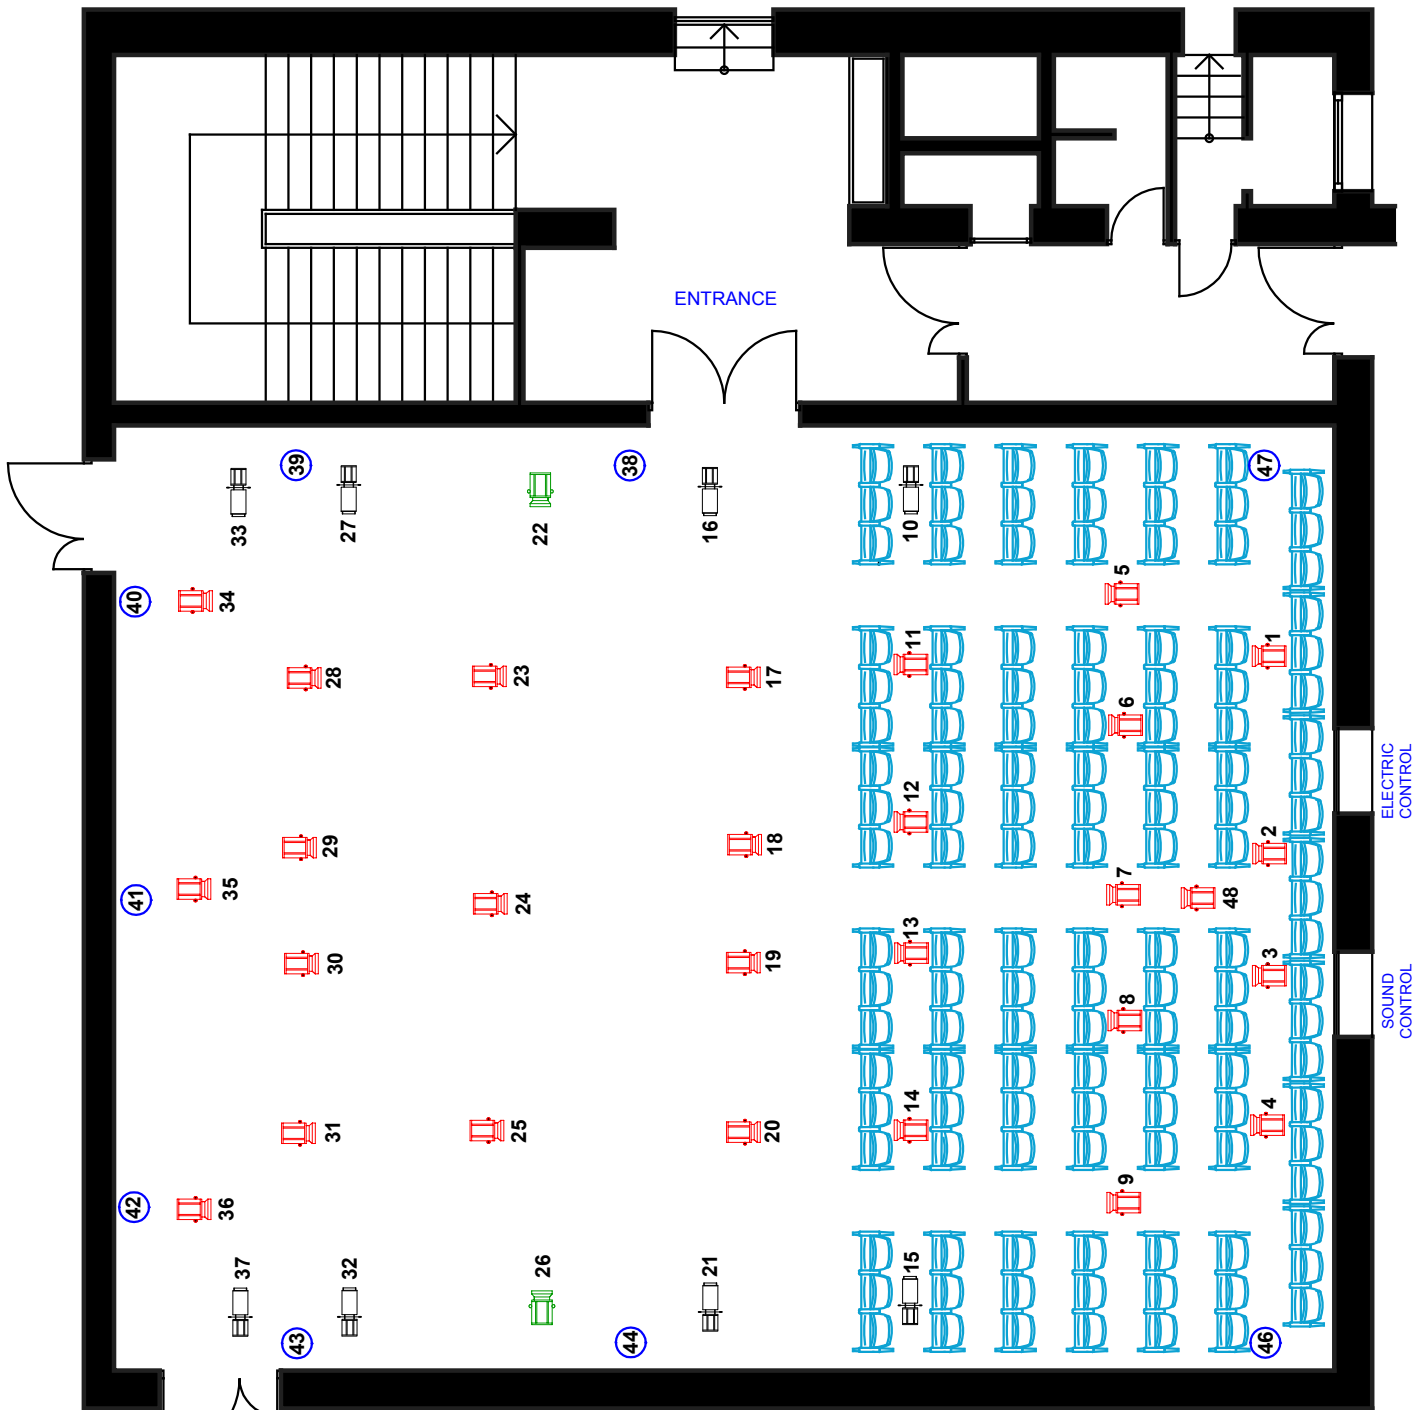

ELECTRIC CONTROL

SOUND CONTROL

GROUND PLAN



PC 1KW



FPC 1 KW



PROFIL 1KW




FLOOR PLUGS

MAIN STAGE OF BELGRADE DRAMA THEATRE


GROUND PLANE

R 1:100

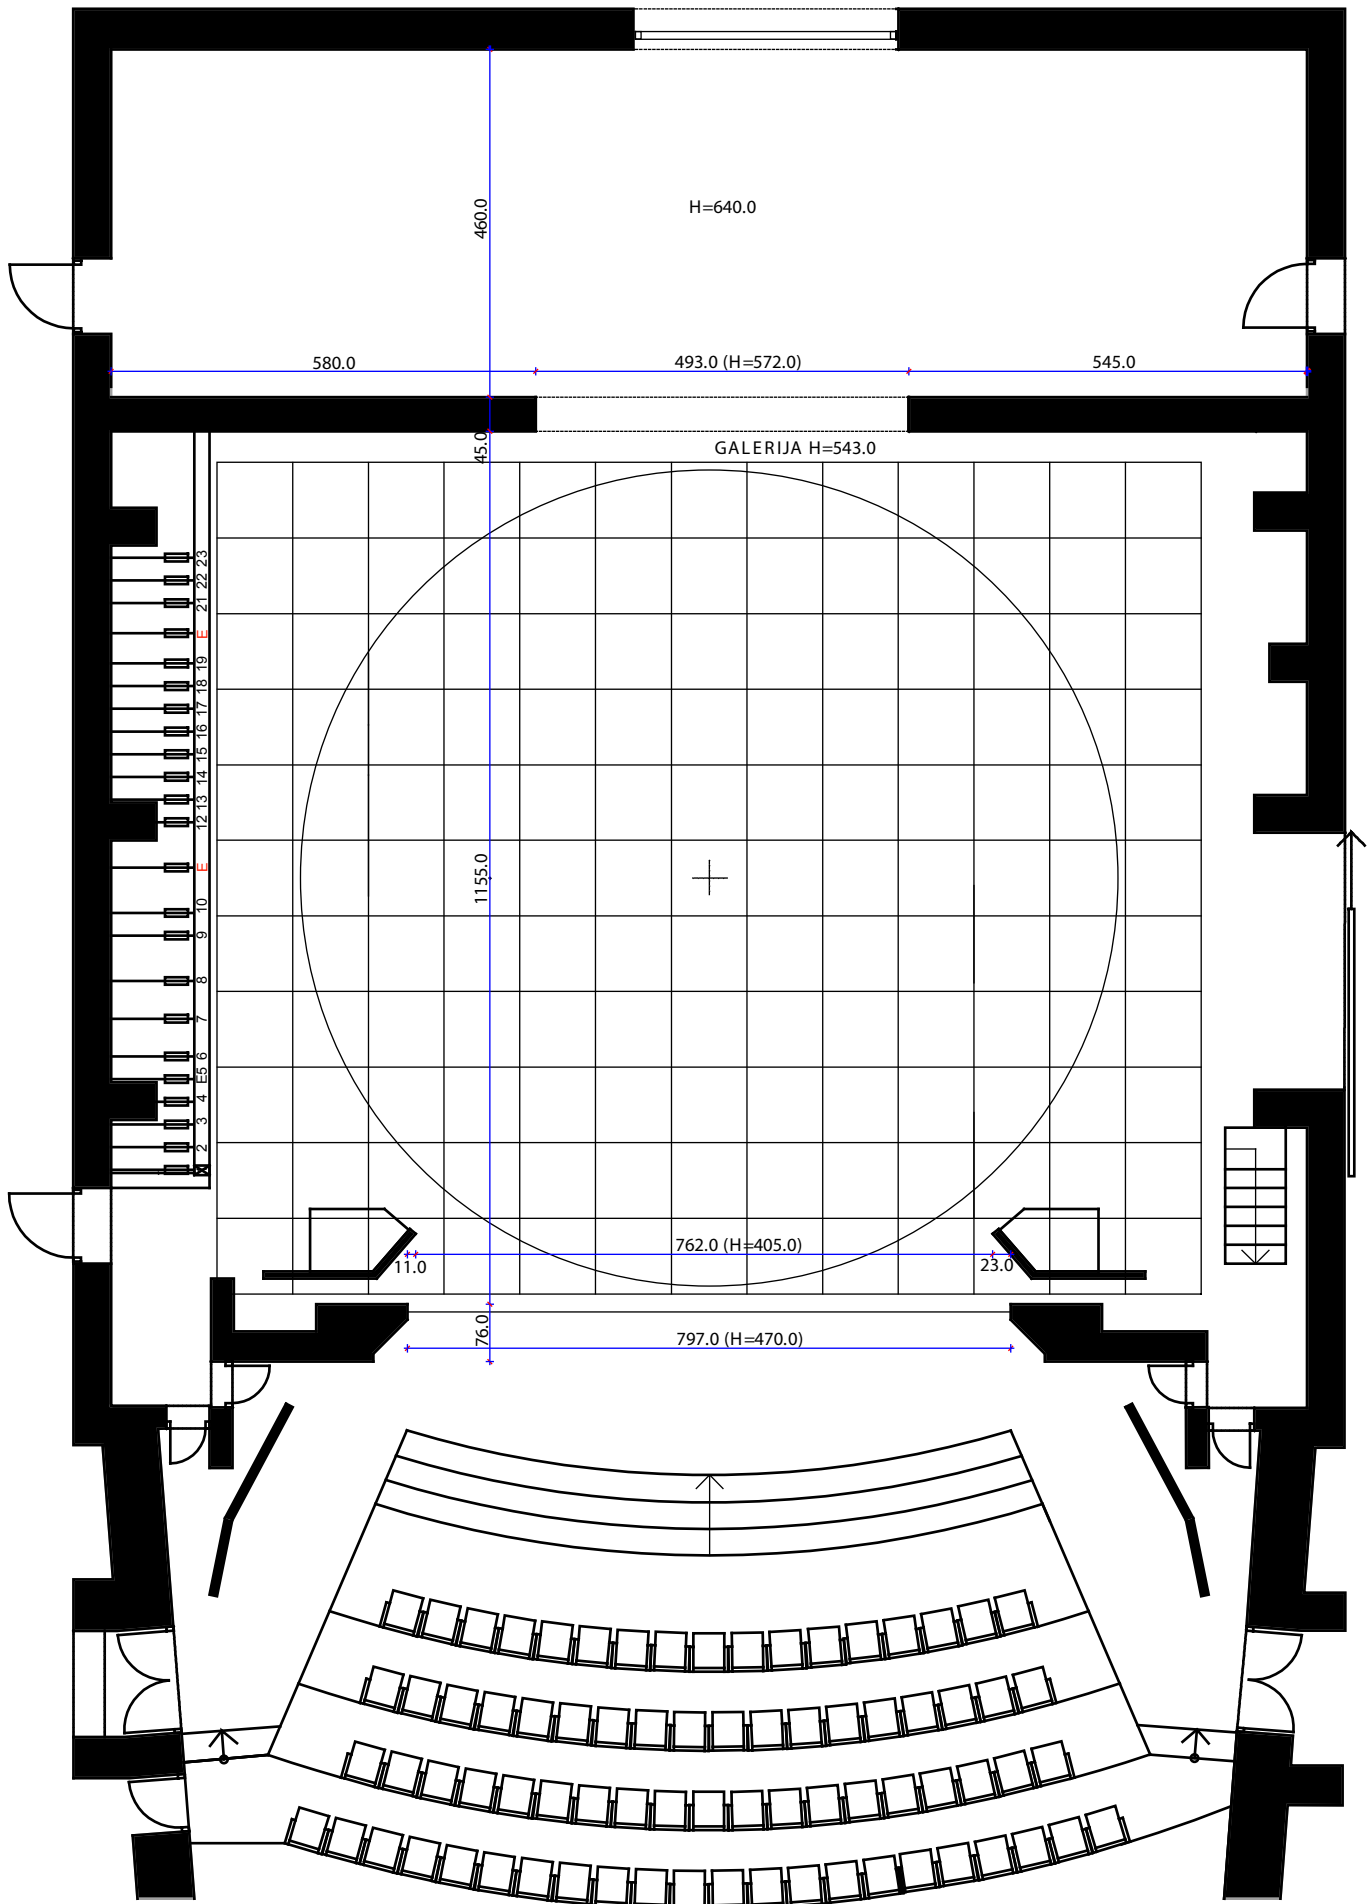


NEW STAGE OF BELGRADE DRAMA THEATRE

R 1:100

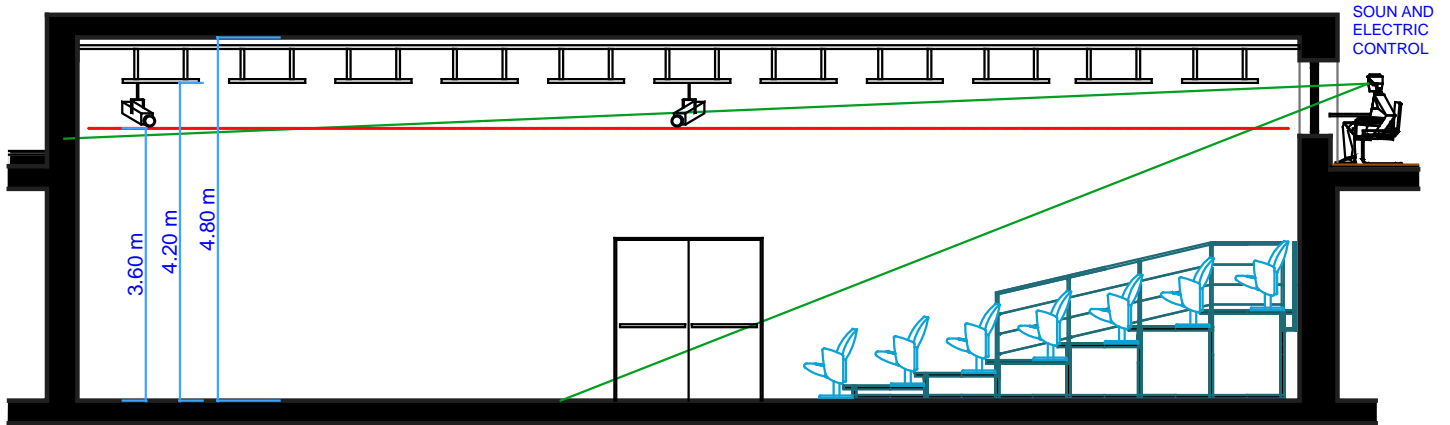

SOUN AND
ELECTRIC
CONTROL

CROSS - SECTION

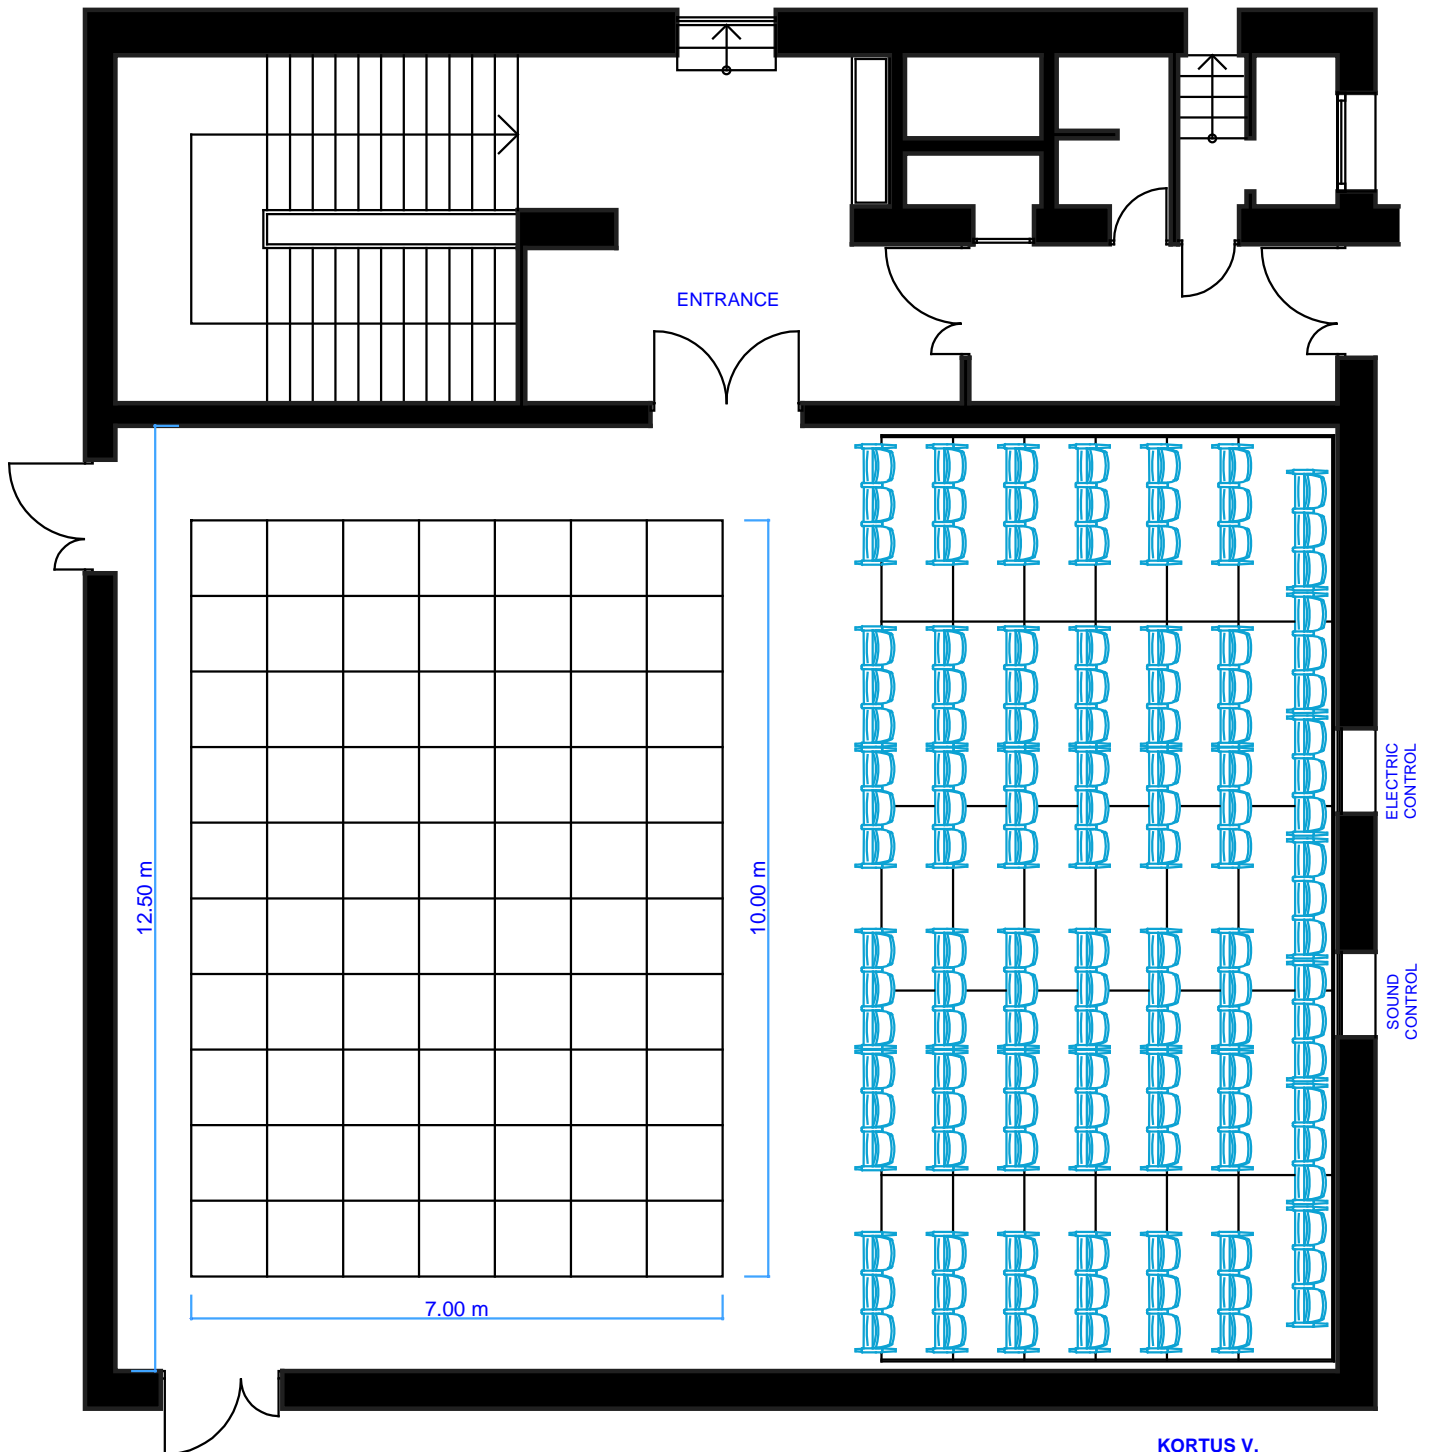

ENTRANCE

ELECTRIC
CONTROL

SOUND
CONTROL

GROUND PLAN

KORTUS V.
GRADUATED ENGINEER
OF ARCHITECTURE