

Sintezni projekat

FRONT ТЕАТРА

Đurđina Samardžić



šira situacija okoline R1:2000
Sremska Mitrovica

FRONT

Park
Spomen
Groblje
Aleja Heroja

Spomen kompleks žrtvama fašizma
// arhitekta Bogdan Bogdanović


Spomenik po ideji arhitekta
Bogdana Bogdanovića

Cvetna


FRONT TEATAR

OSNOVE OBJEKTA A1:100
IDEJNI PROJEKT POZORIŠTA


OSNOVA NA KOTI -210

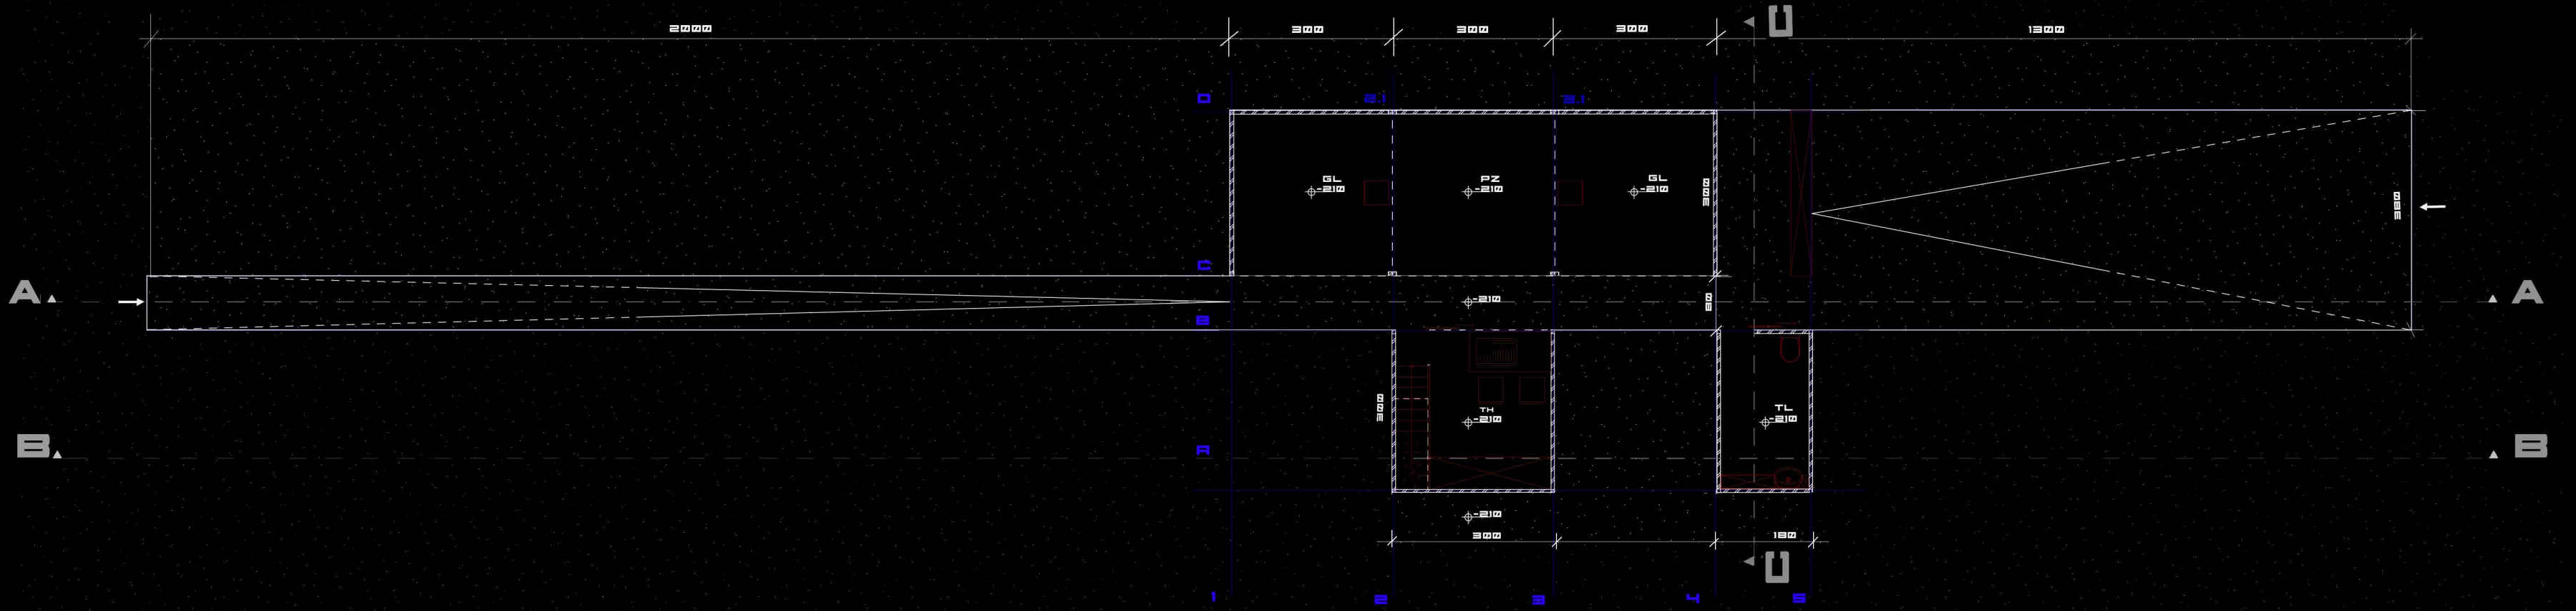

OSNOVA NA KOTI 0.00

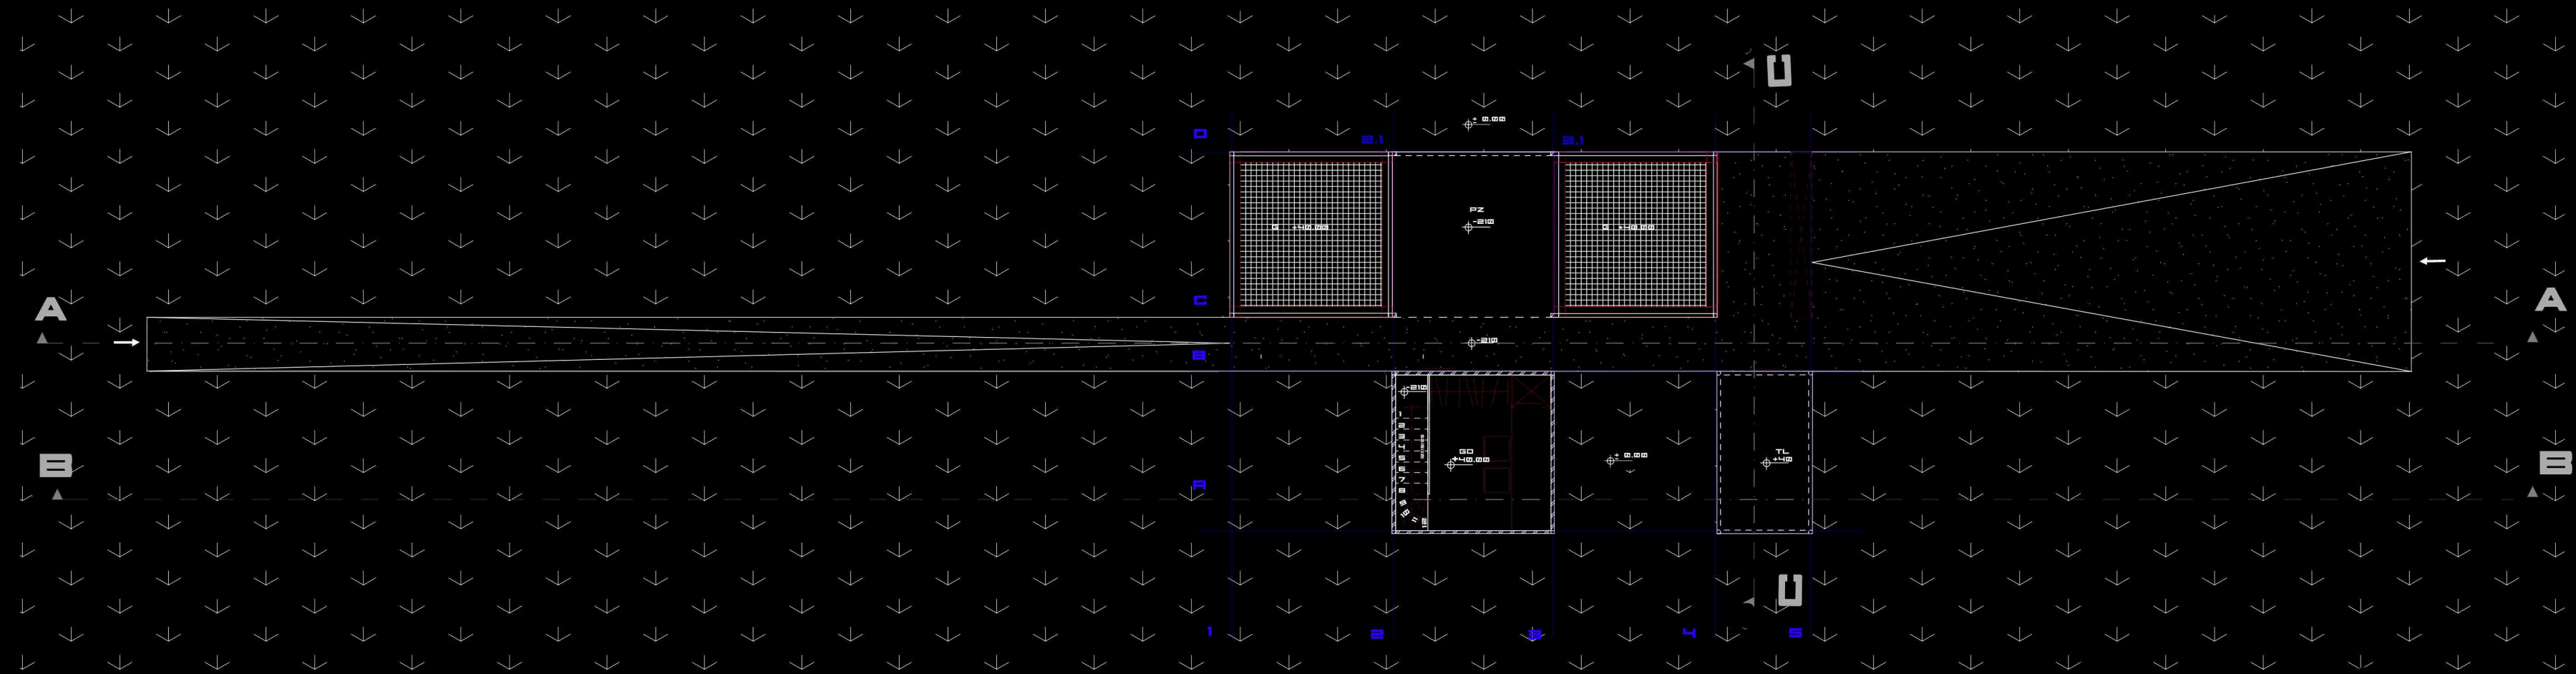

OSNOVA NA KOTI +290.00

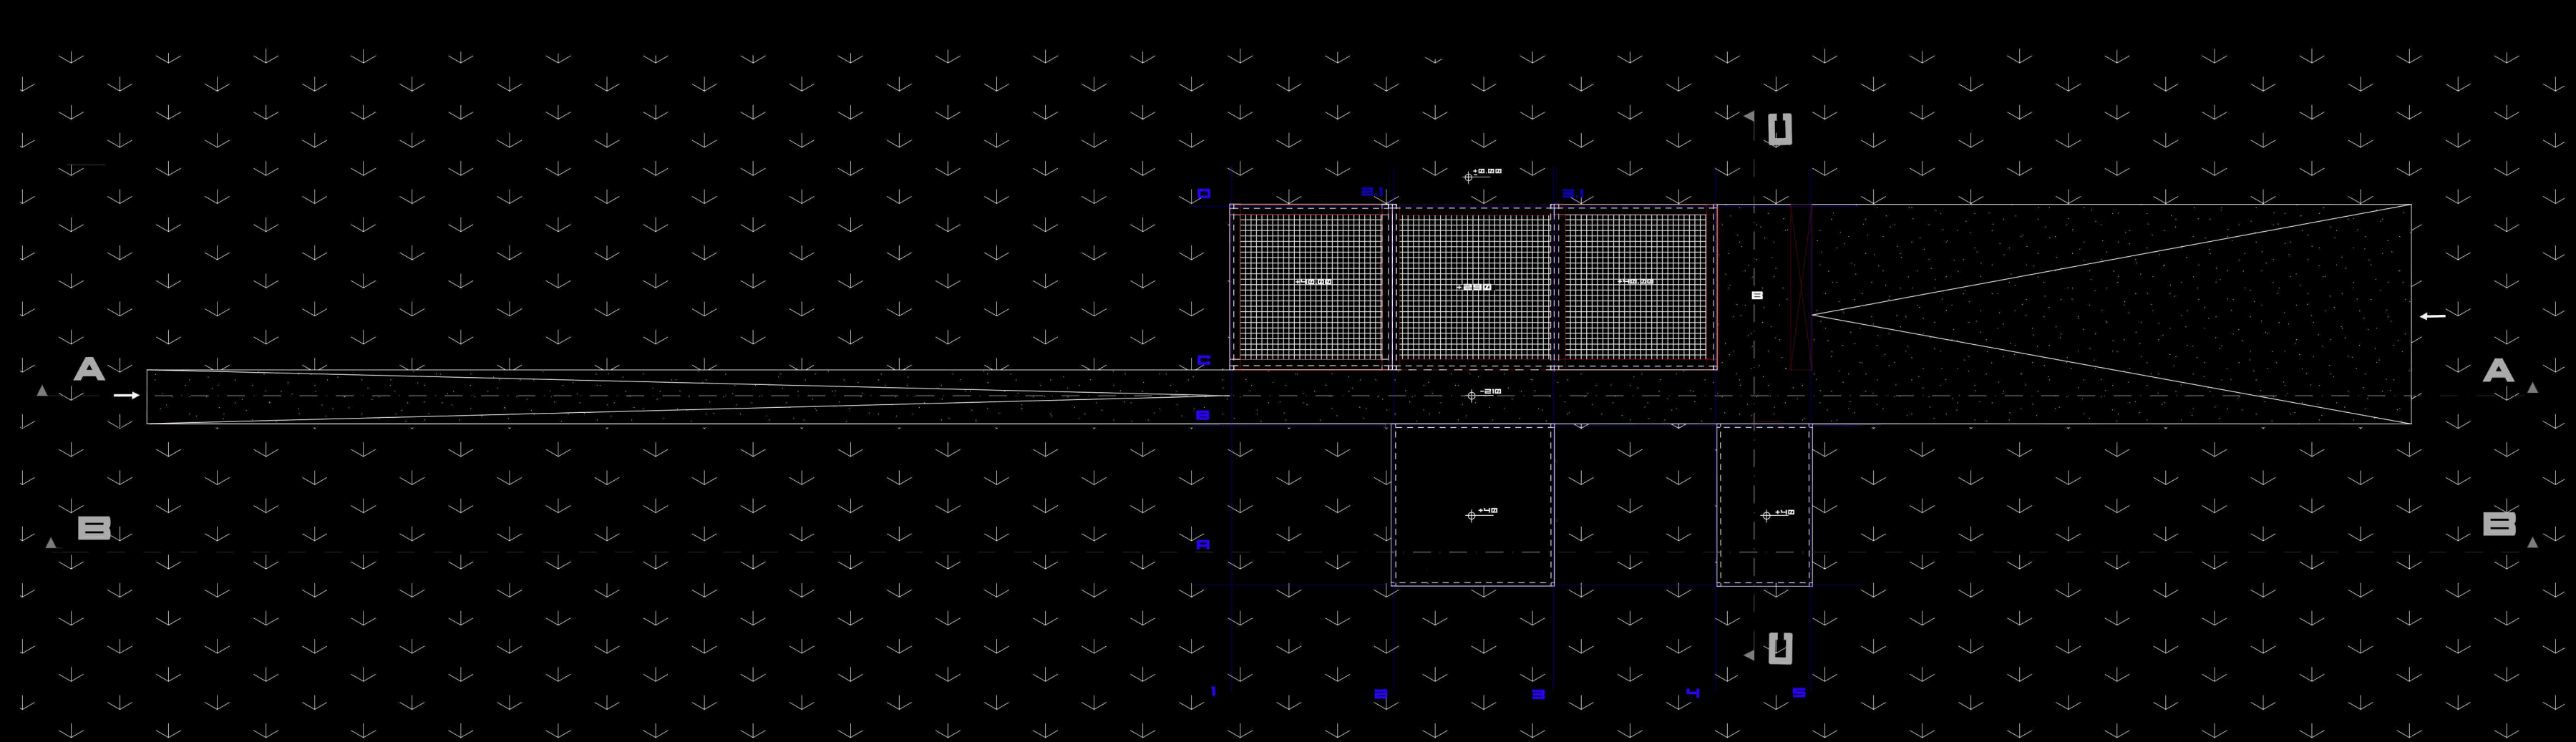

GL GLEDALIŠTE

PZ POZORNICA

GO GARDEROBA

TL TOALET

ZEMLJA

ROLLO VRATA

ZELENA POVRŠINA





CELICNA ŽICA 10X10CM

B SILETARNICA


MULTIČASTI PROFILI
CELICH 7X7CM

FRONT TEATAR

PRESECI OBJEKTA A1:1000
IDEJNI PROJEKAT POZORIŠTA

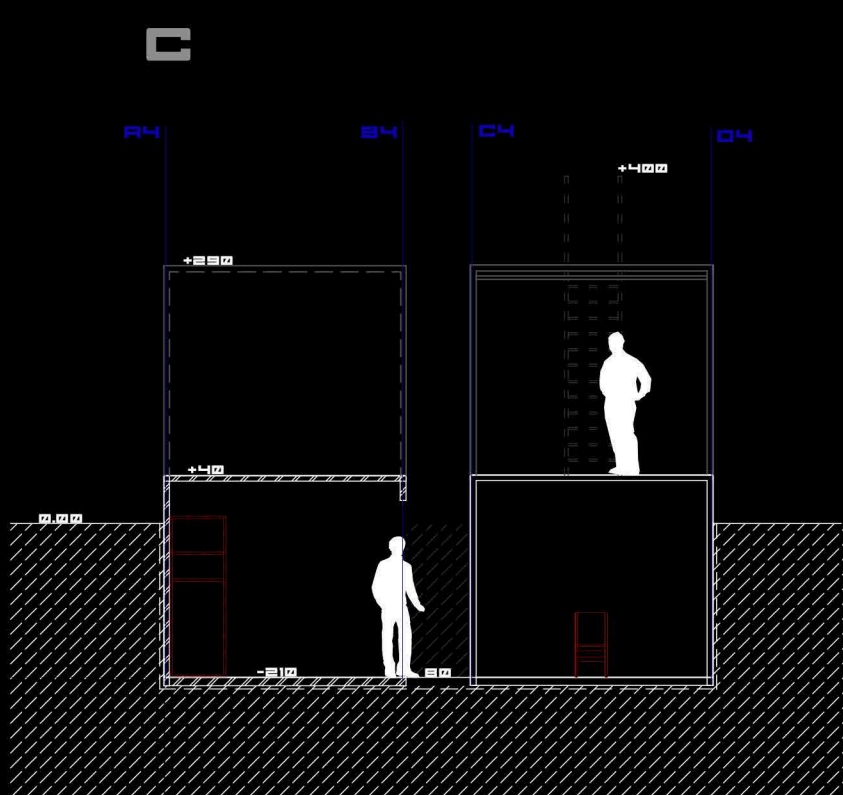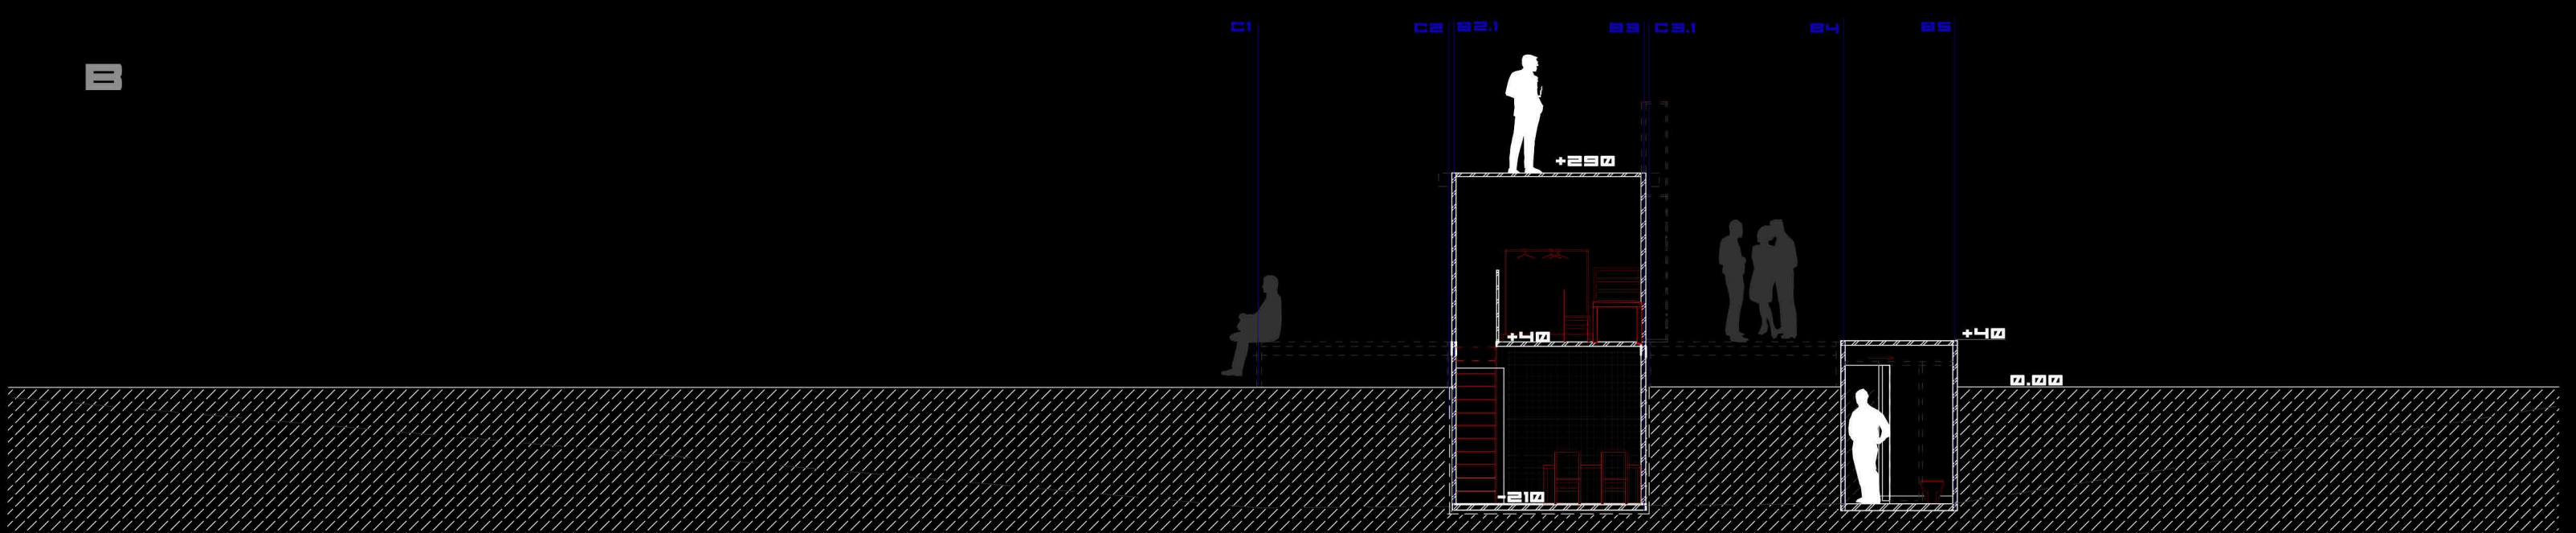
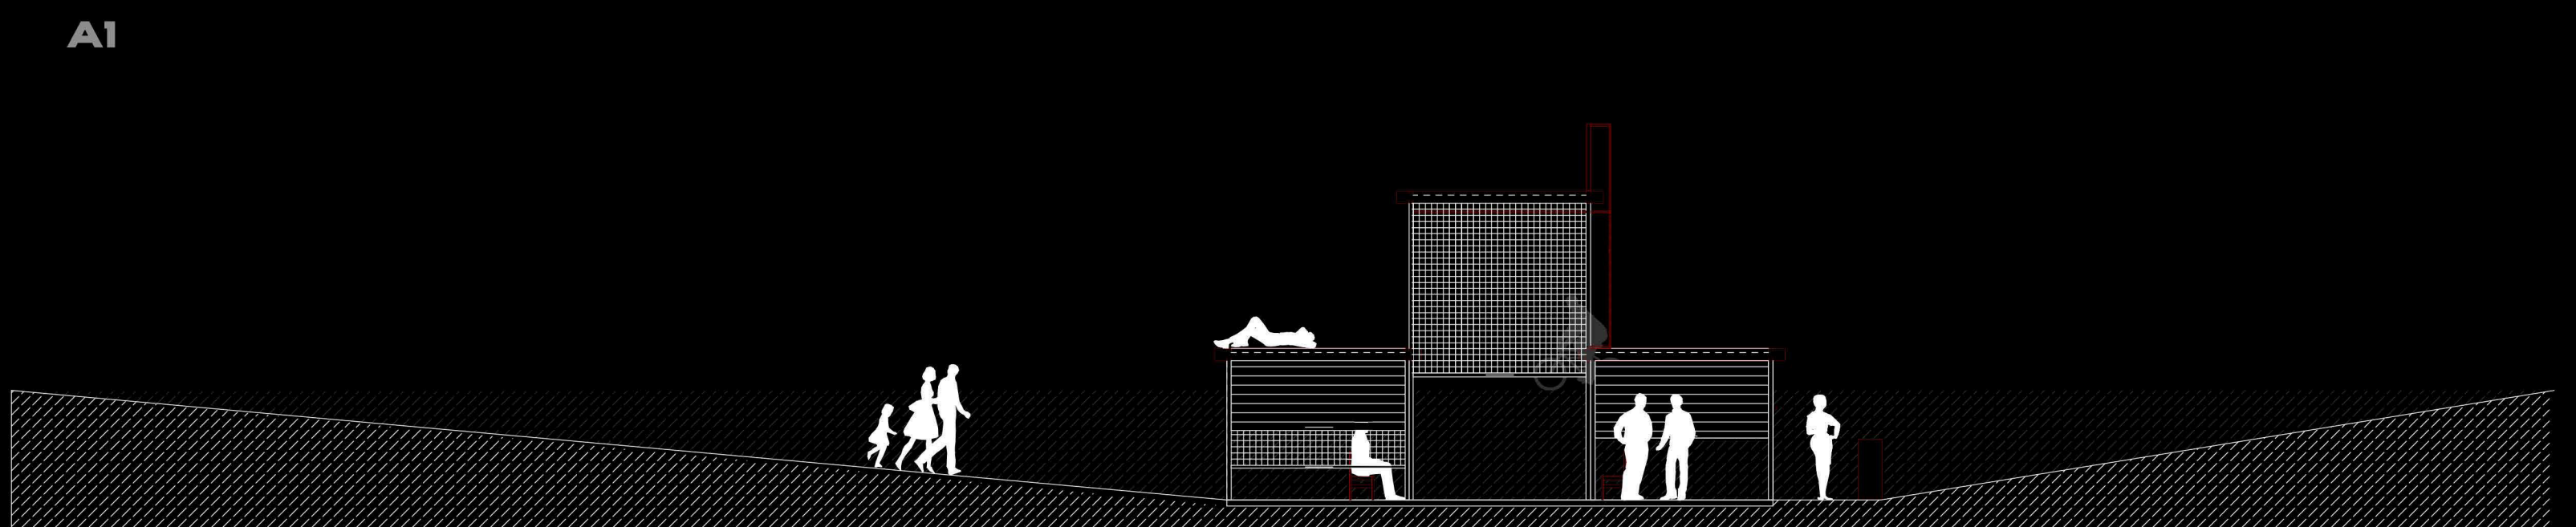
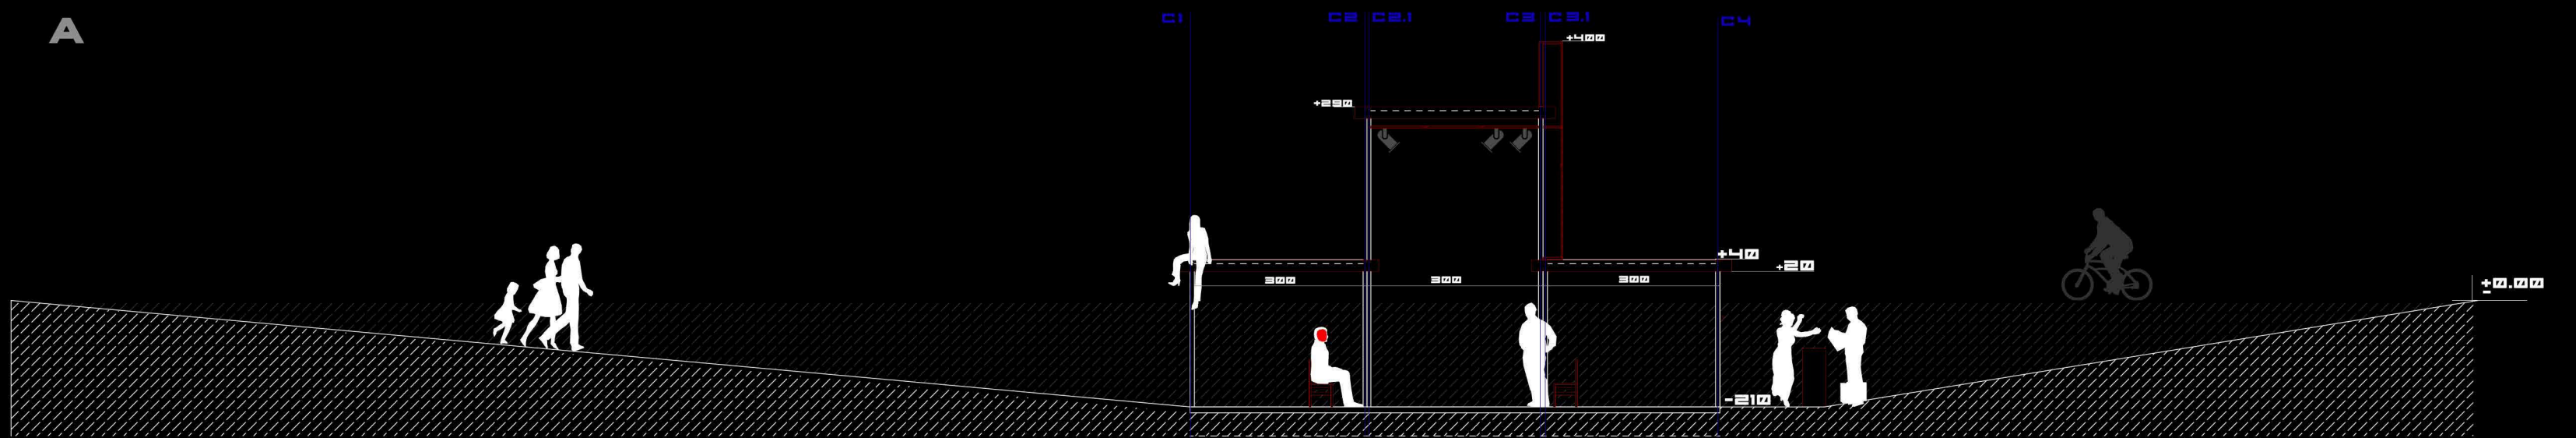


DETALJ ROLA VRATA

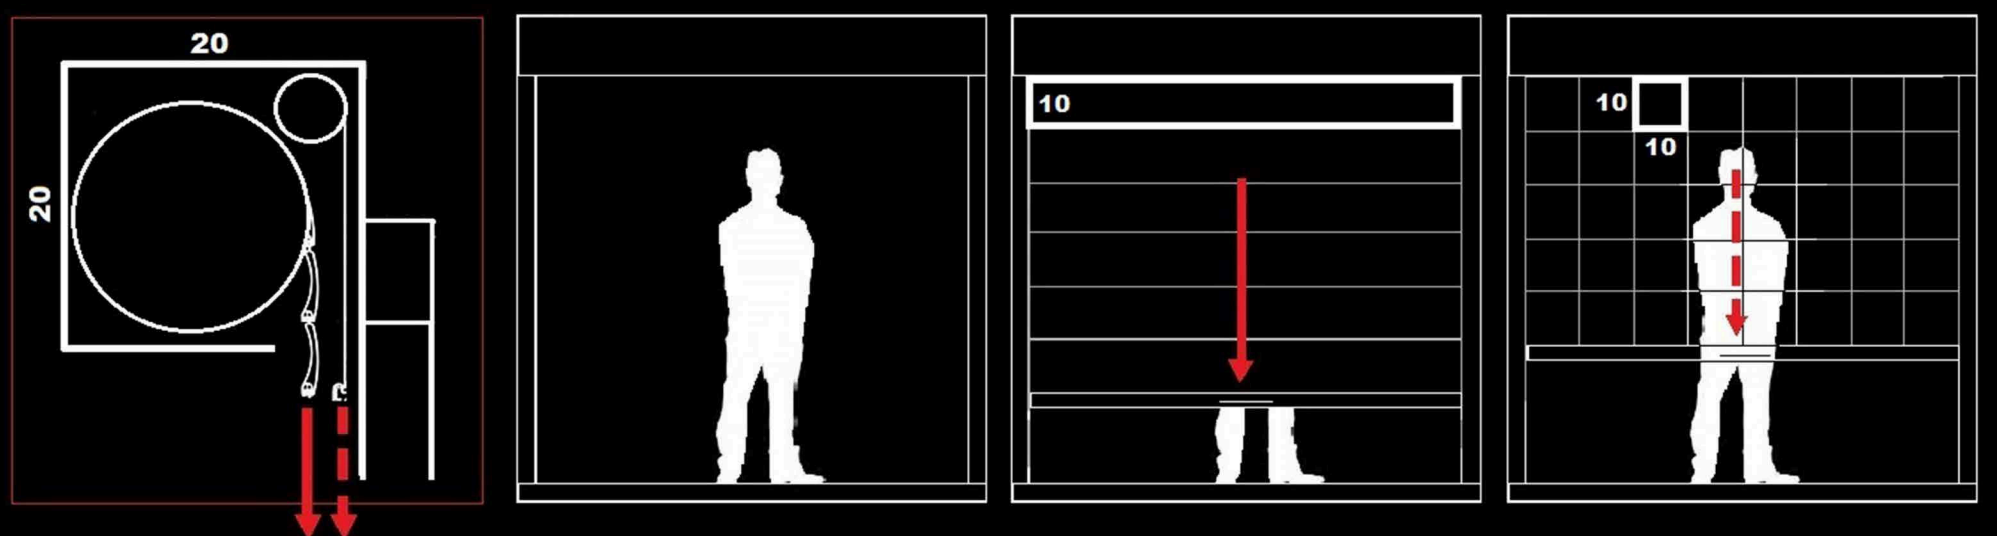

(m)



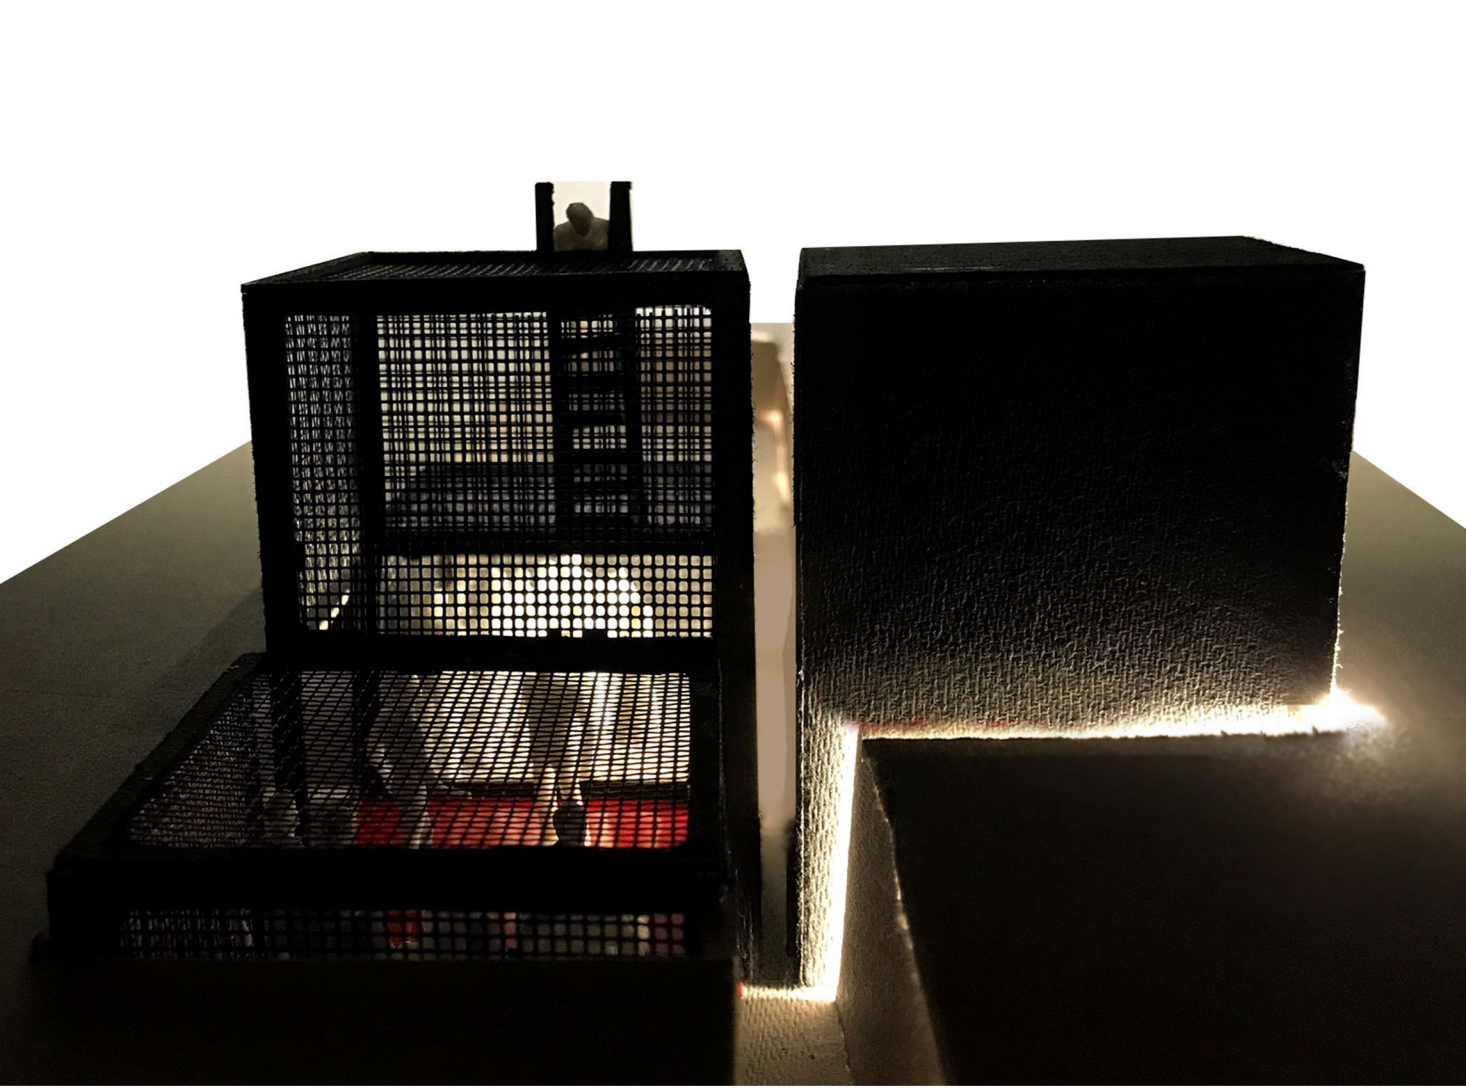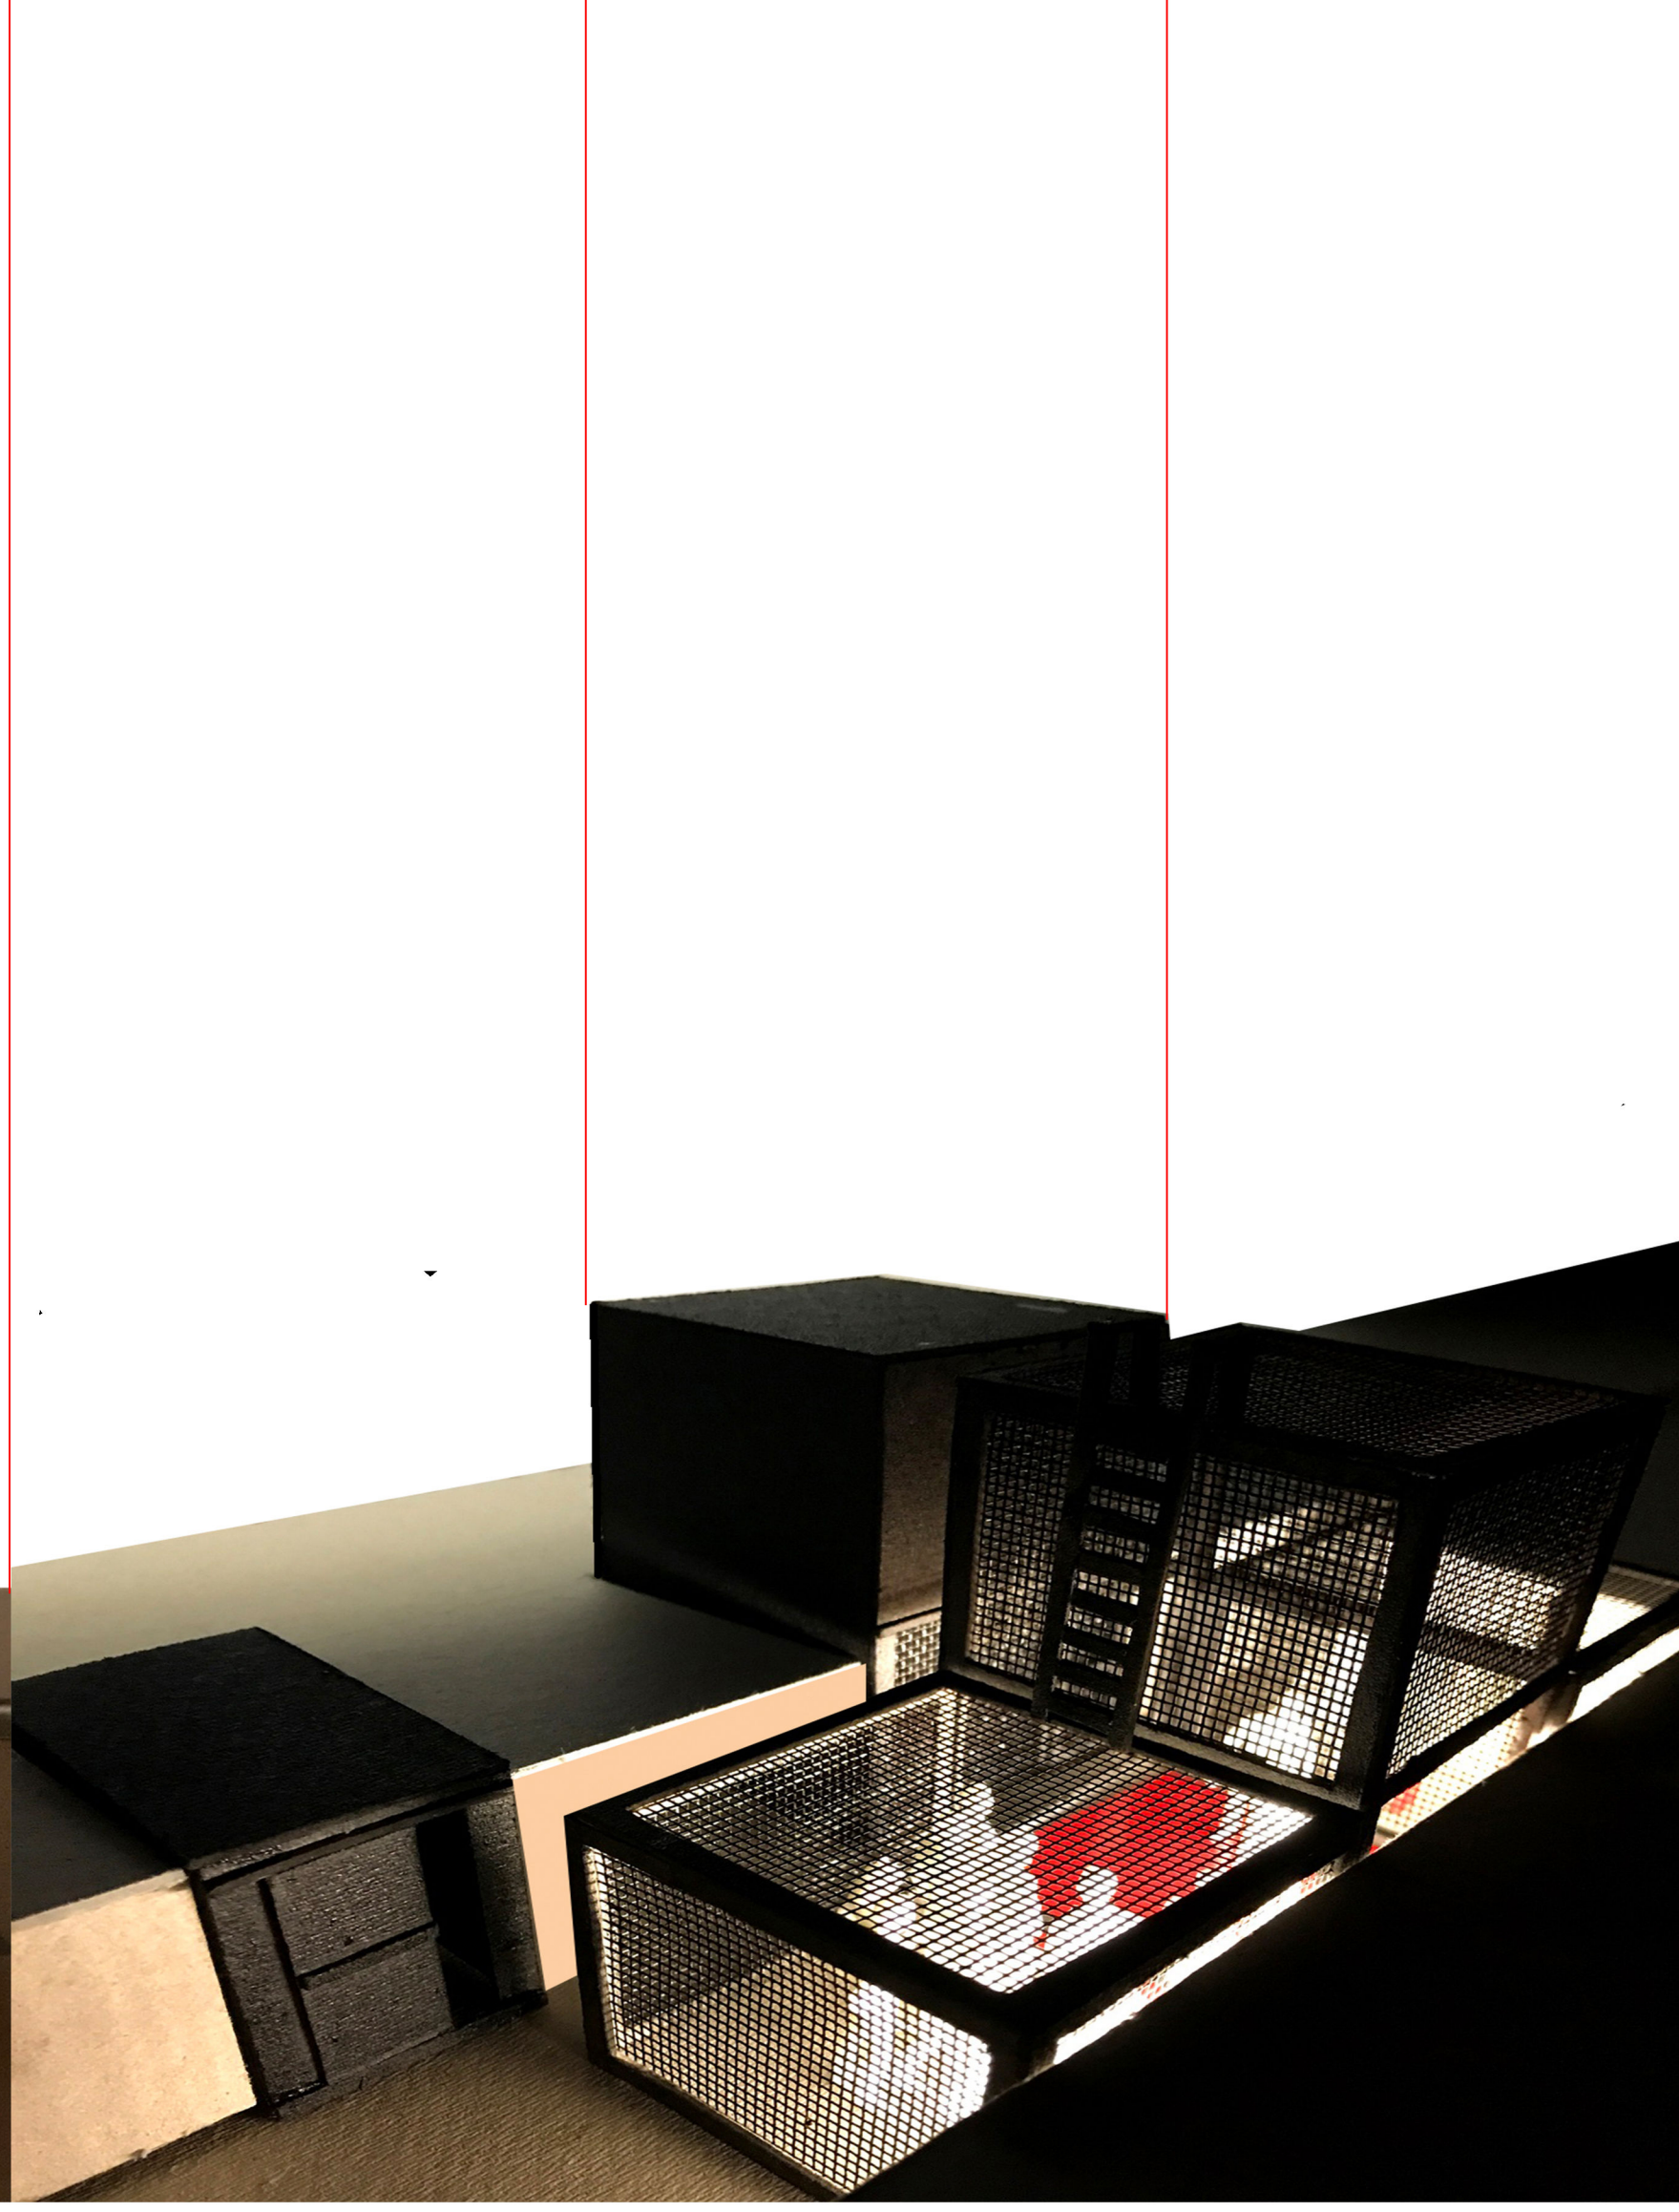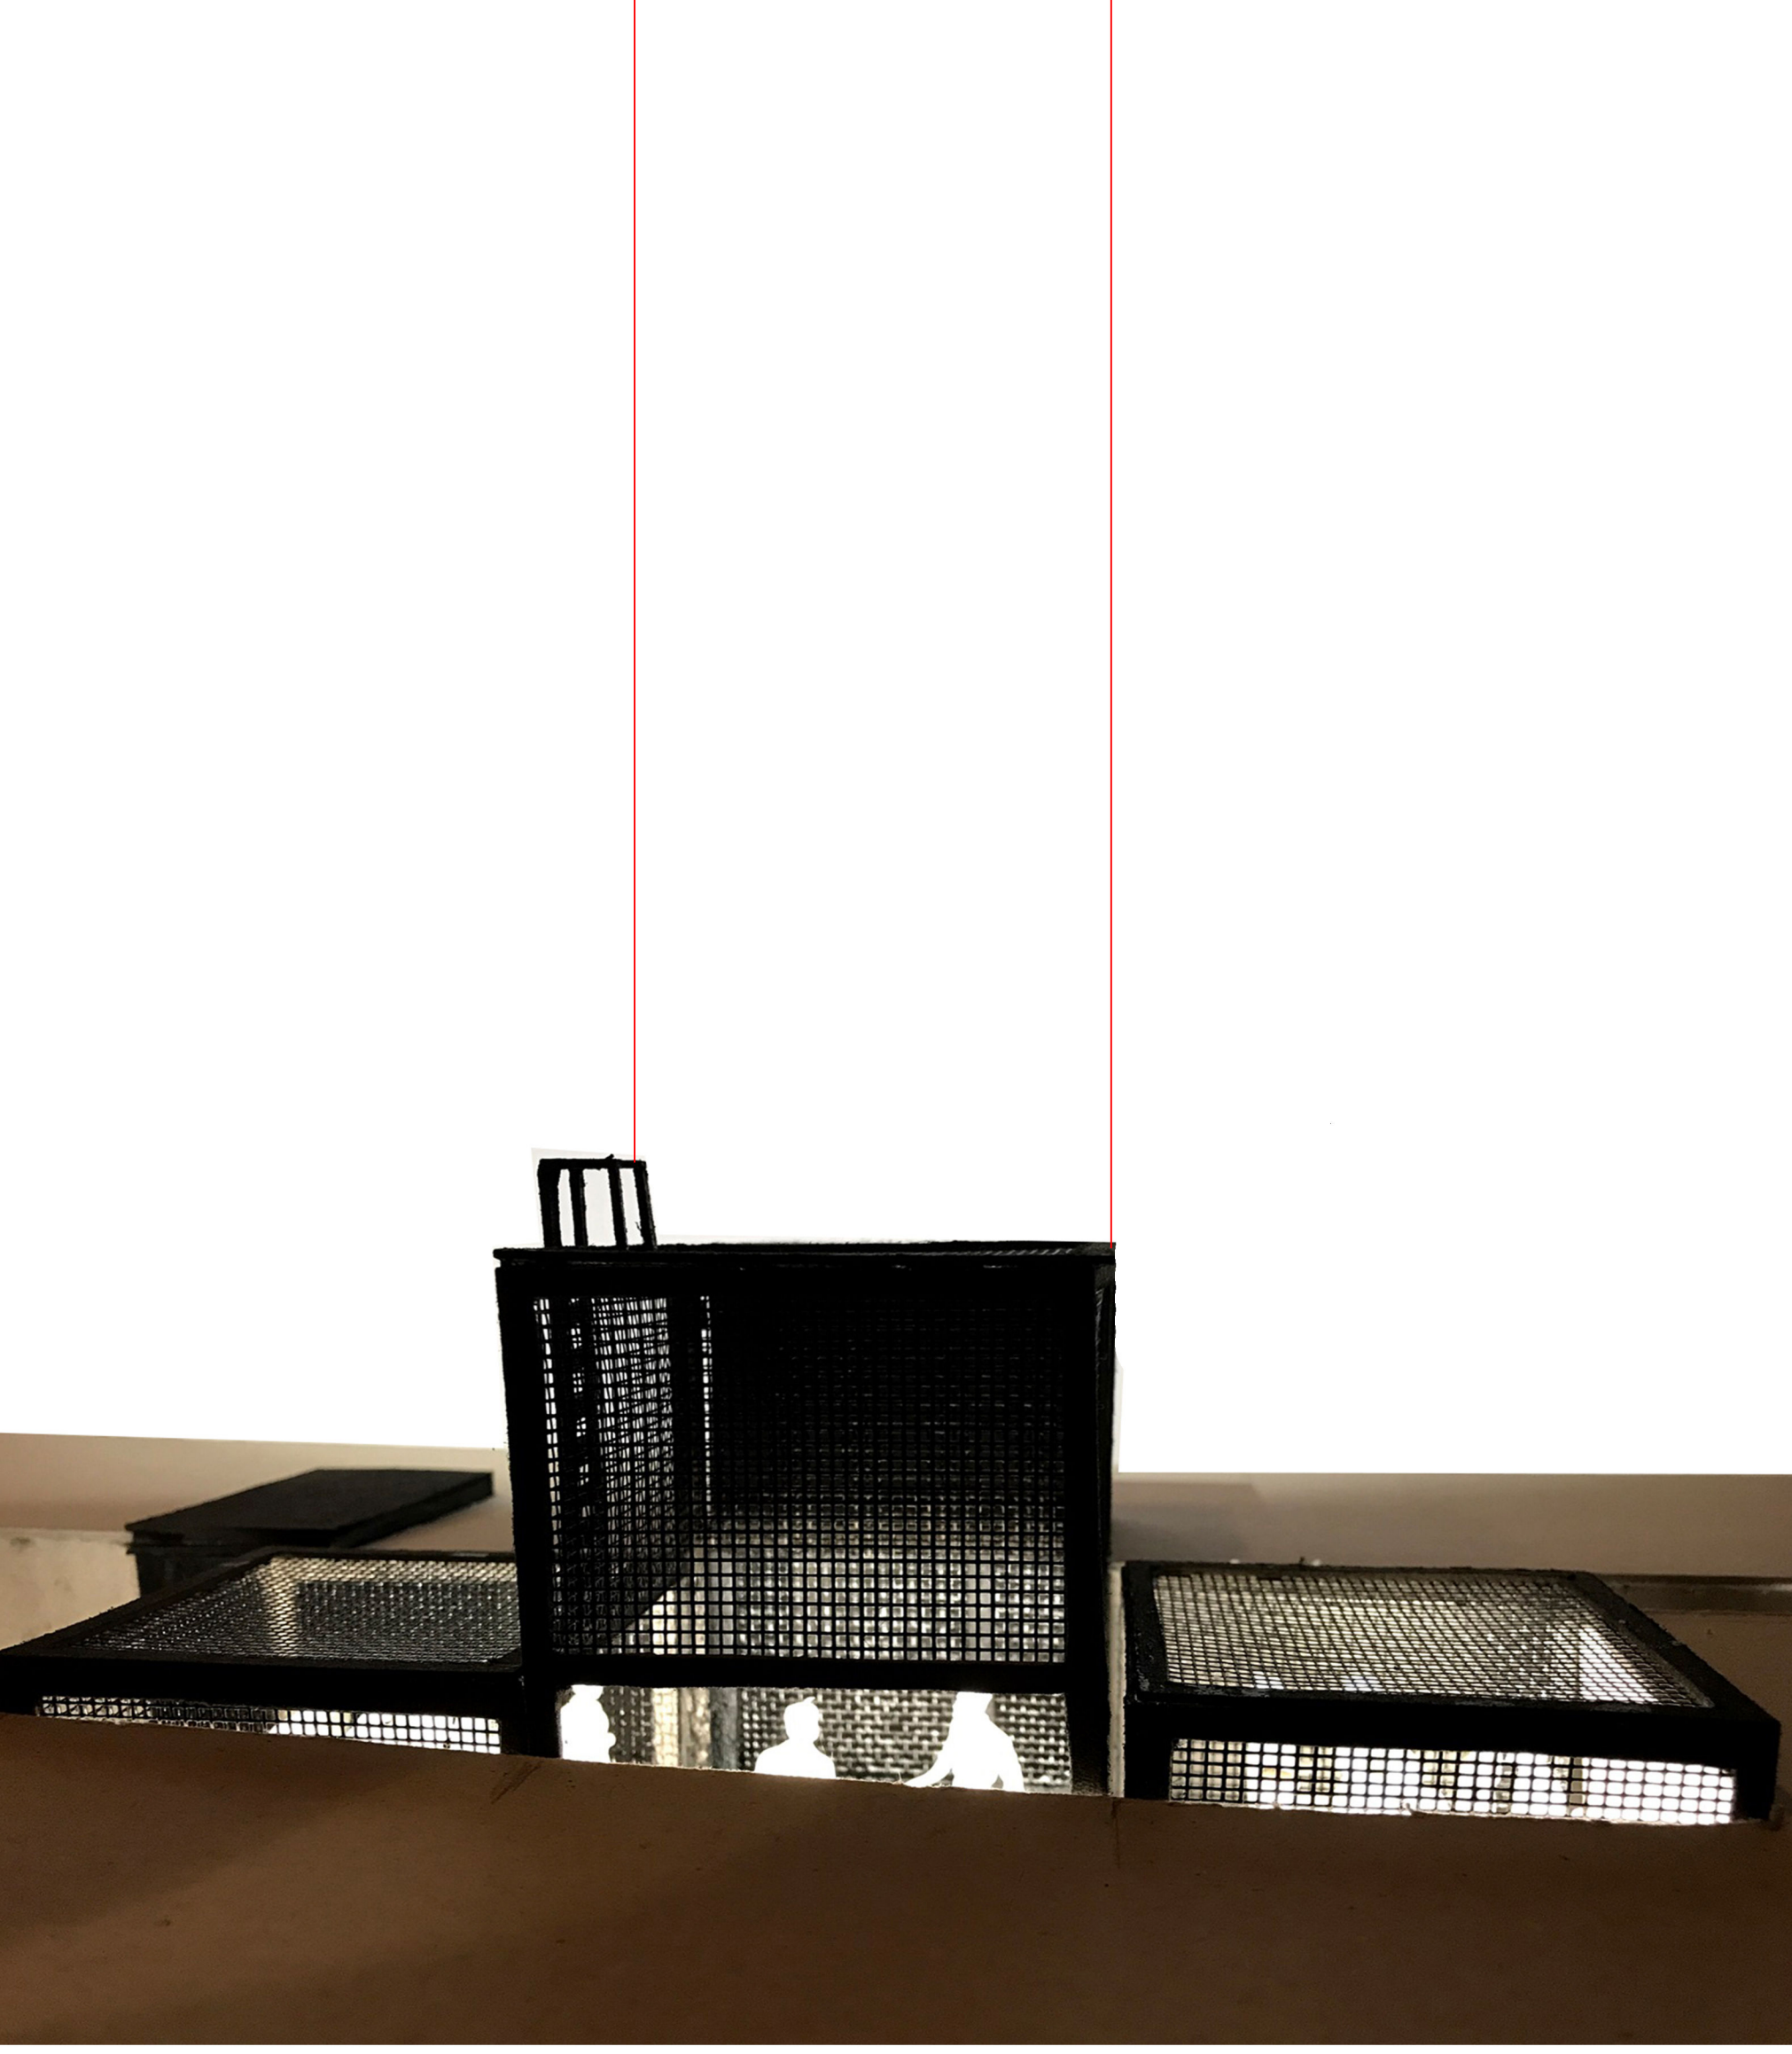

MAKETA FRONT TEATRA

