





LEGENDA

- 1 ULAZ
 - 2 PROSTOR ZA PUBLIKU
 - 3 SPAVAĆA SOBA
 - 4 TRPEZARIJA
 - 5 KUPATILO
 - 6 PROSTOR ZA GLUMCE
- PUBLIKA
 - ETC SOURCE FOUR FRESNEL 1000W
 - ULAZ
 - PRAVAC KRETANJA PUBLIKE TOKOM PREDSTAVE




LOKACIJA

ODABRANA LOKACIJA JE NAPUŠTEN OBJEKAT KOJI NE POSEDUJE KROV, TE SE ZA RASVETU OSLANJAM I NA DNEVNU SVETLOST NALAZI SE U ULICI ZLATNE GREDE BROJ 4

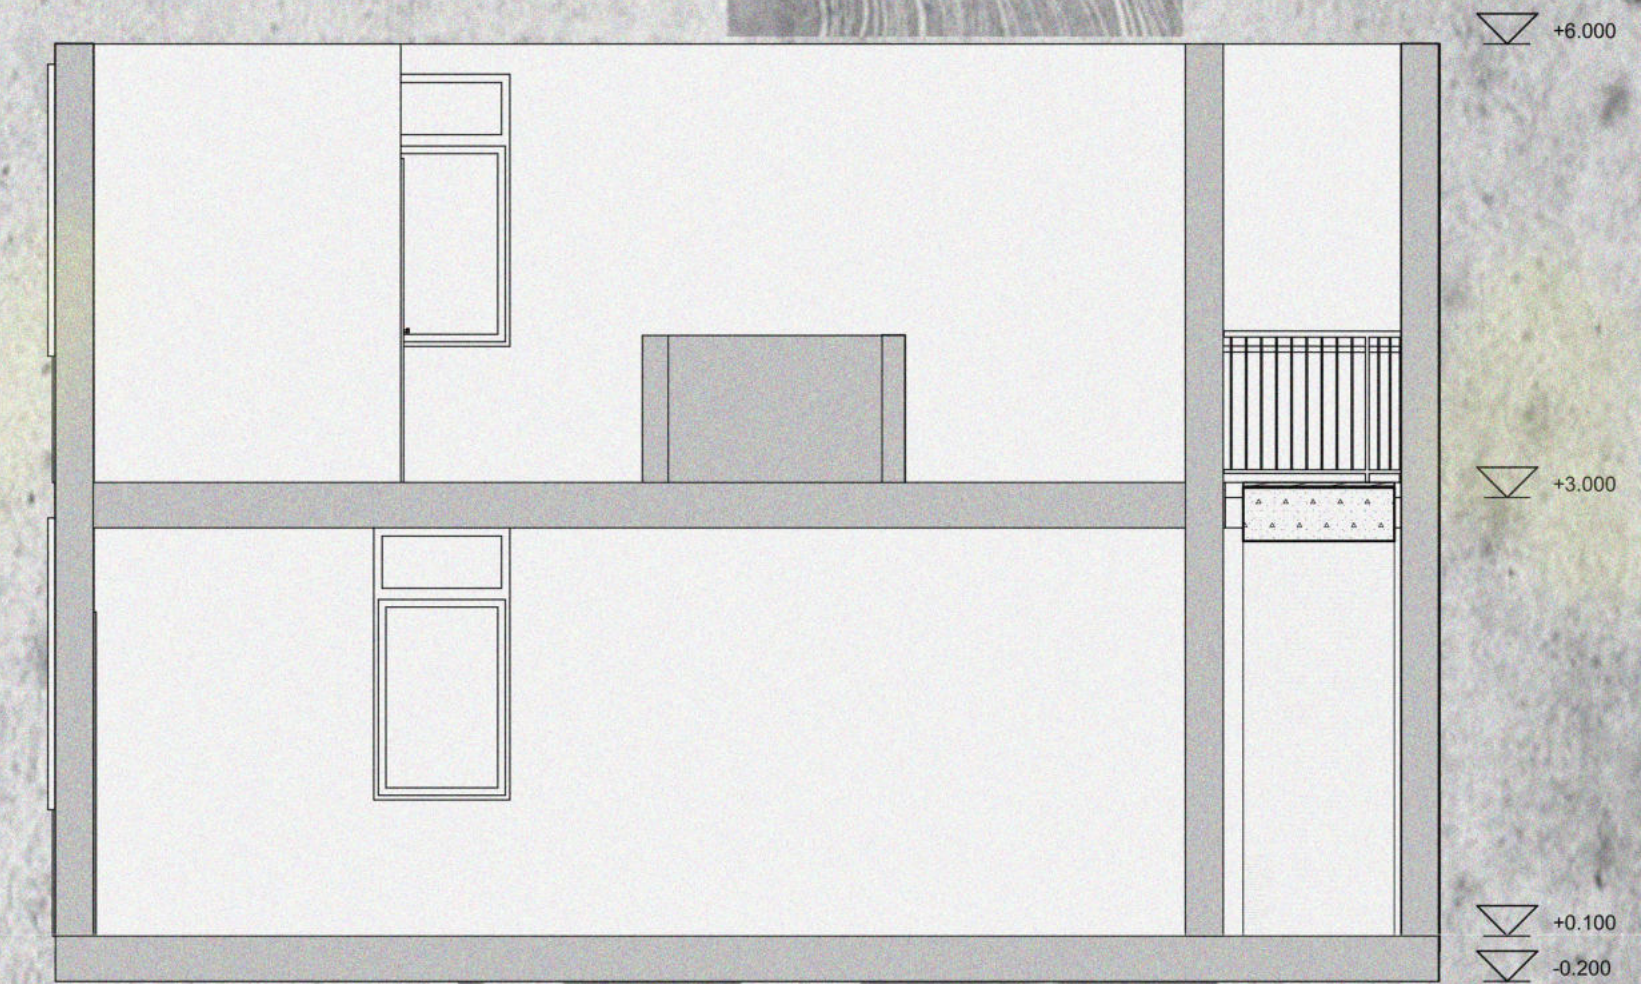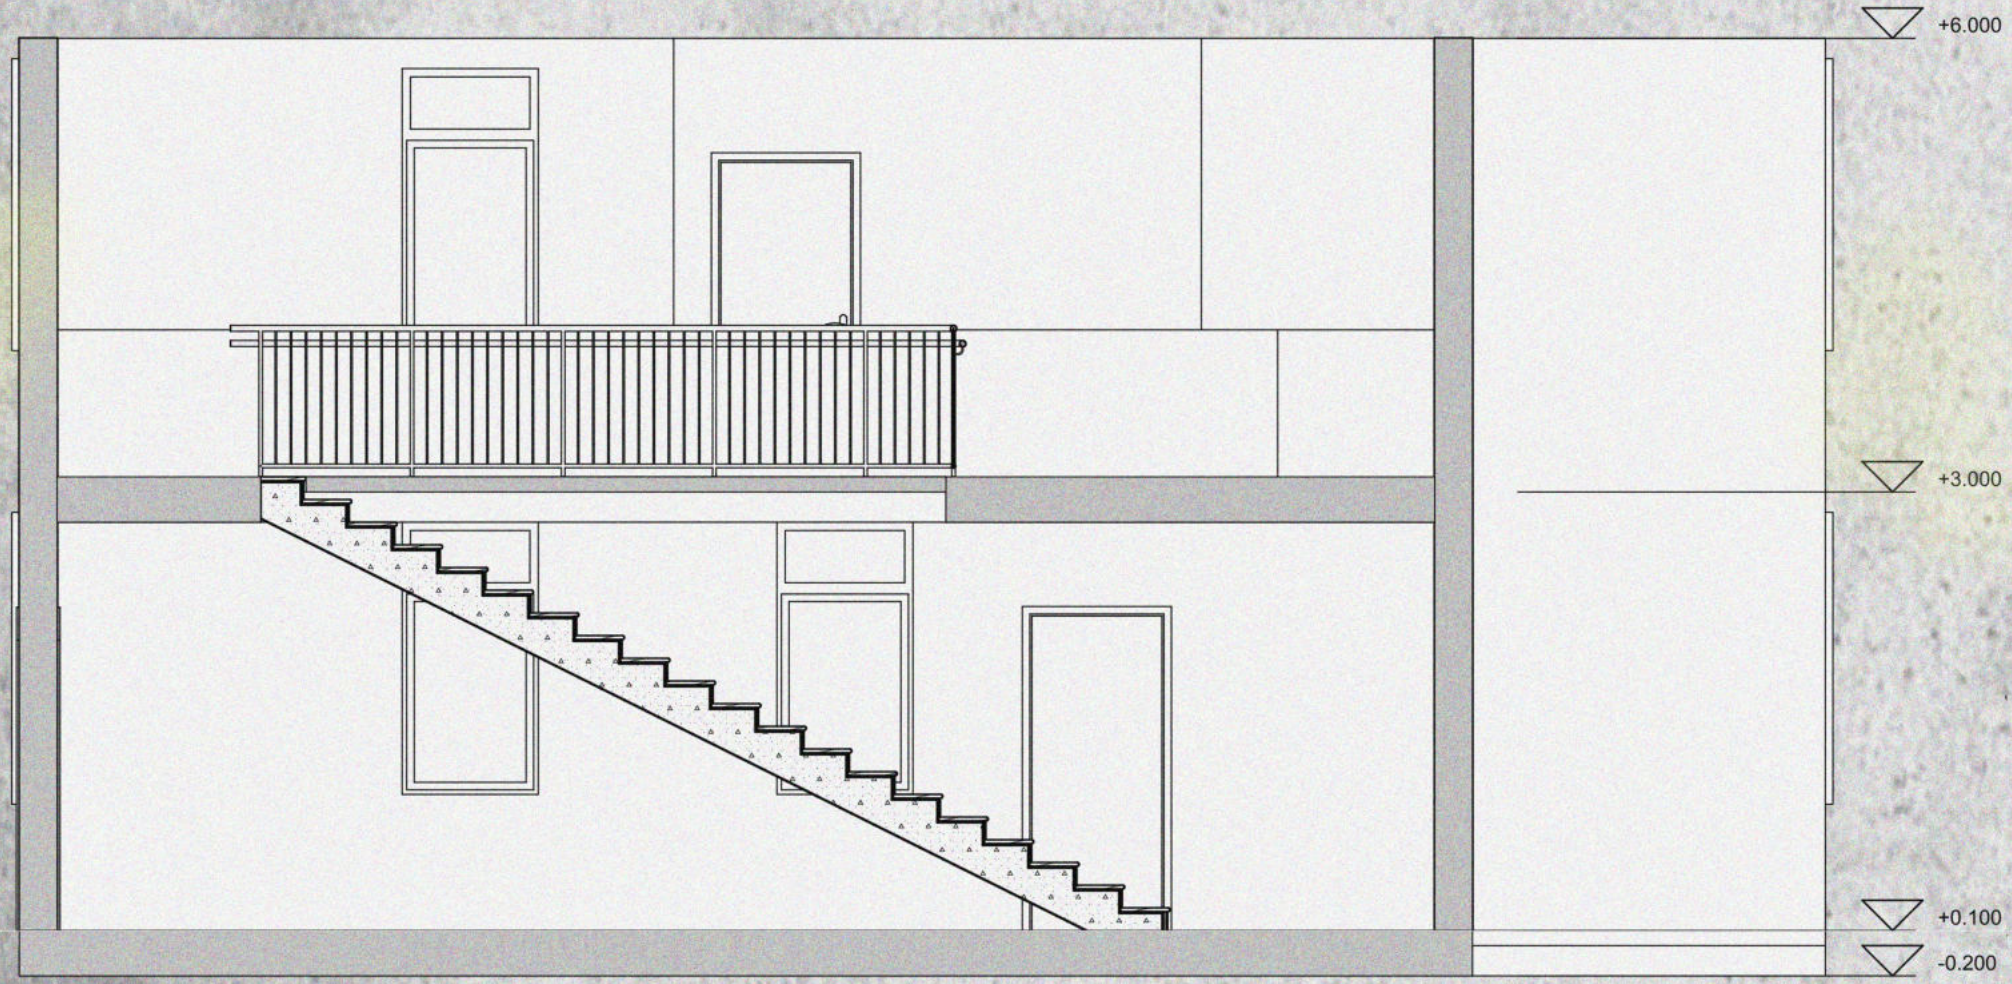

 COMAN TG3310CT TRIPOD

 ETC SOURCE FOUR FRESNEL 1000W


PRVA I TREĆA SCENA U PREDSTAVI KORISTE RASVETNA TELA (LED FRENELI NA TRIPODU) KOJA SE NALAZE IZVAN OBJEKTA UPERENA U PROZORE SPOLJA, DOK SE DRUGA SCENA ODIGRAVA NA PRIRODNOM DNEVNOM SVETLU



OSNOVA R=1:50 SA PRIKAZANOM SVETLOSNOJ SITUACIJOM SVE TRI SCENE




RENDER/SKICA

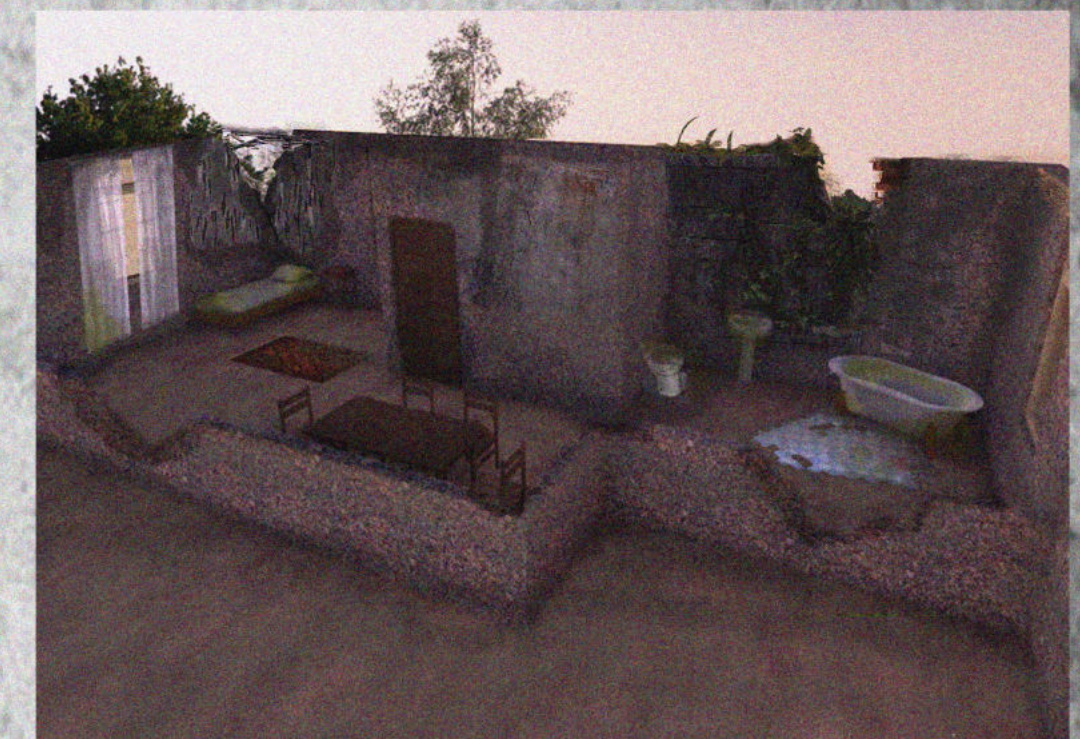

RENDER/SKICA



FOTOGRAFIJE FIZICKOG MODELA MAKETE R=1:25

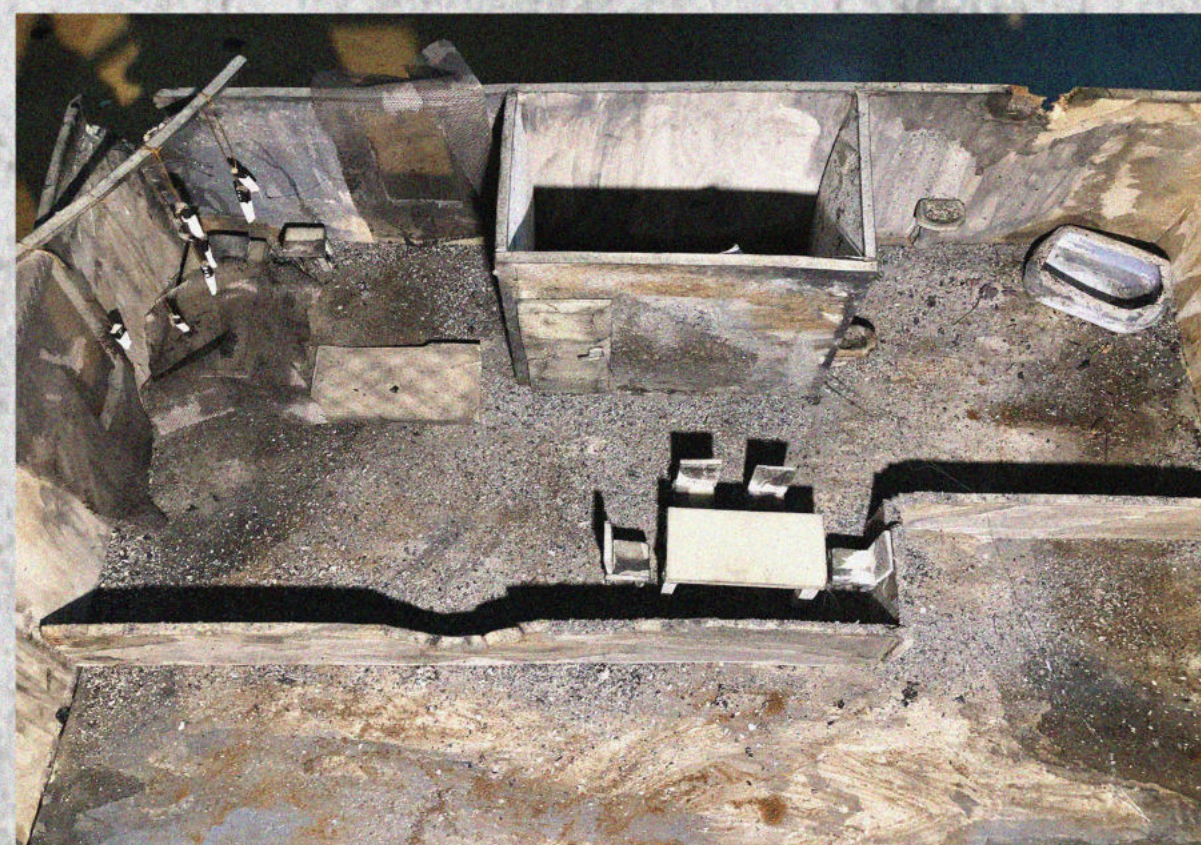

KOSTIMI VOJCEKA



SCENA 1



KOSTIMI MARI



SCENA 2



SCENA 3



KOSTIMI, KRUPNA I SITNA REKVIZITA

REKVIZITA

