





Svaka priča ima dve strane, na nama je da odaberemo koju stranu želimo da čujemo.


VOJCEK

Georg Bihner

Sintezni projekat 2019/2020
Faza: Predstava
Predrag Veljković SA 02/2017



Mari
Kostim i scenografija

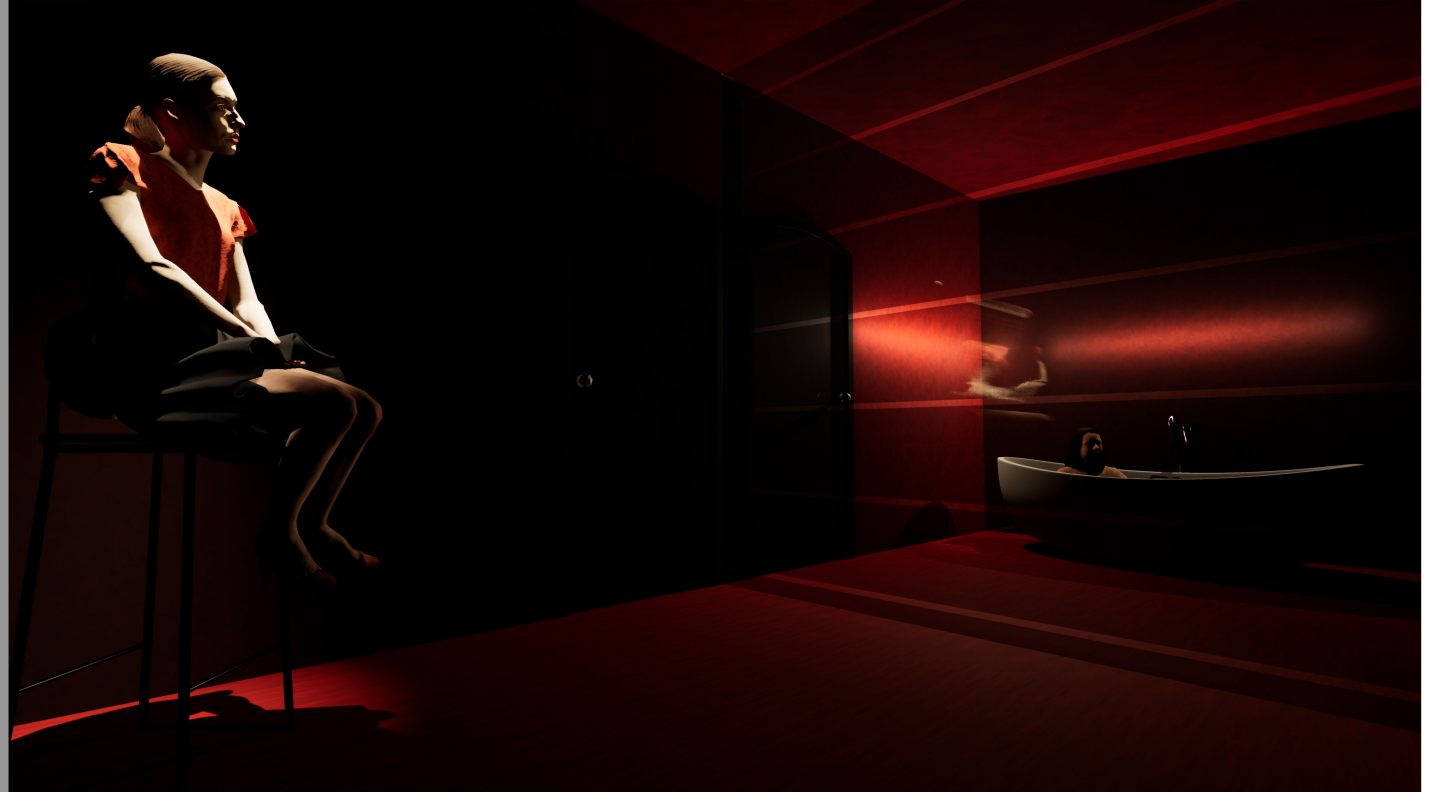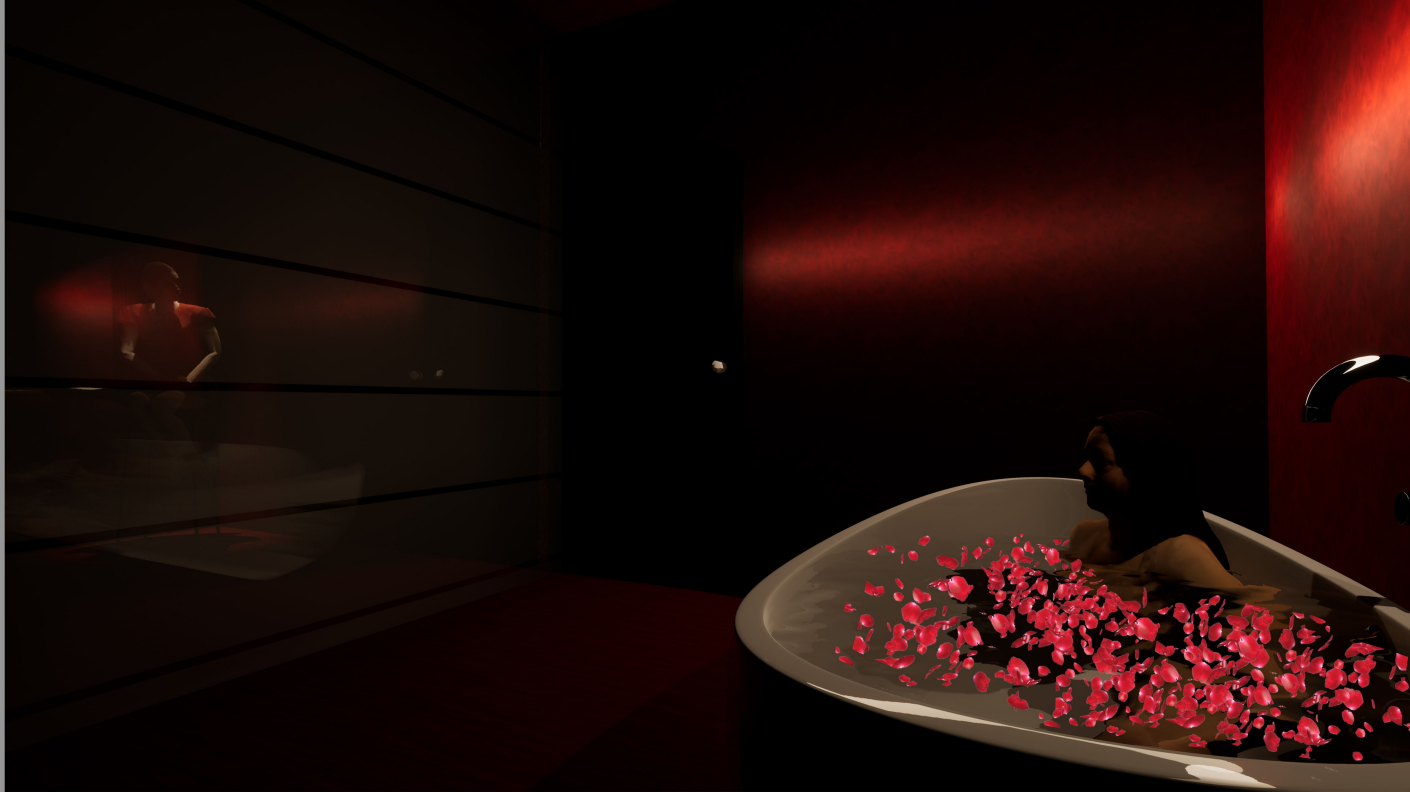

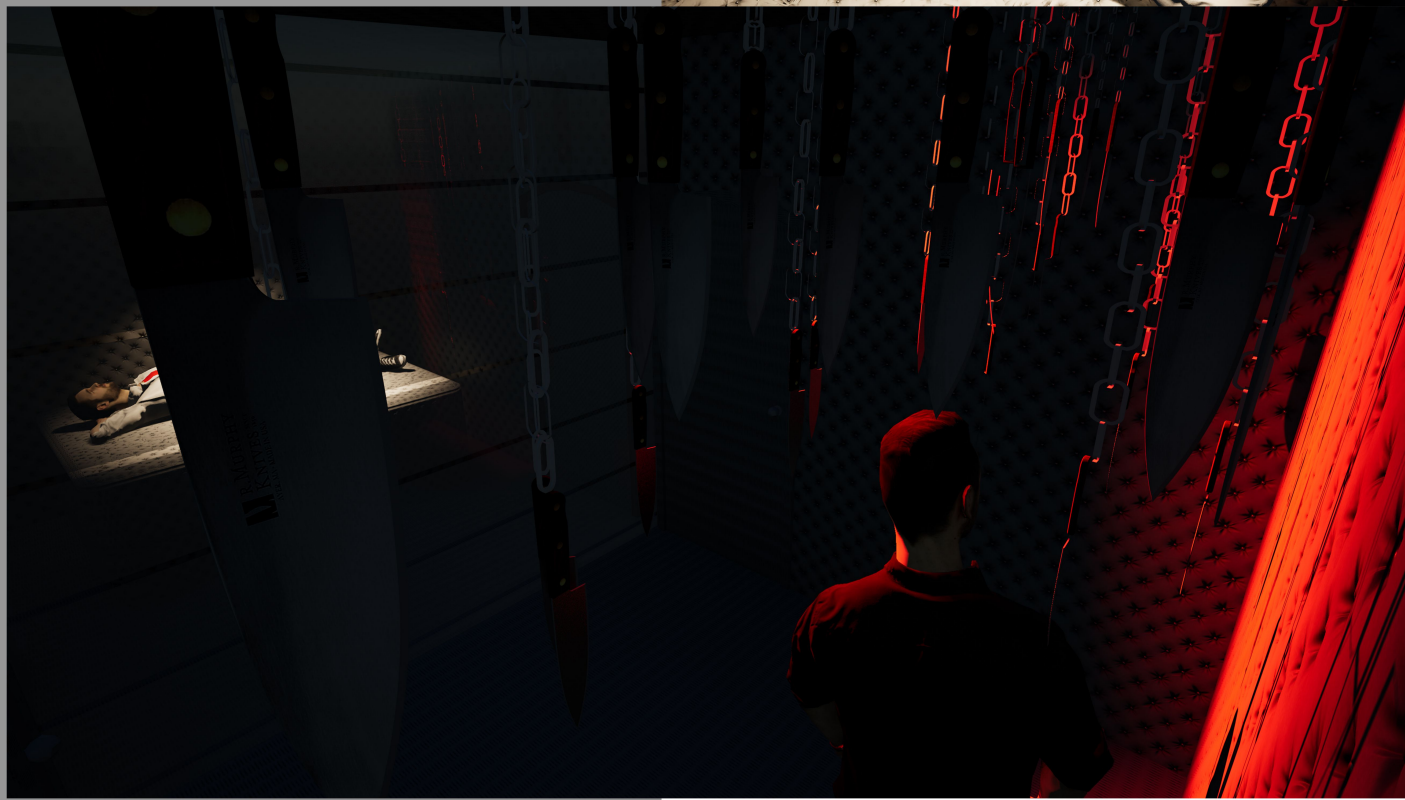

Vojcek Kostim i scenografija




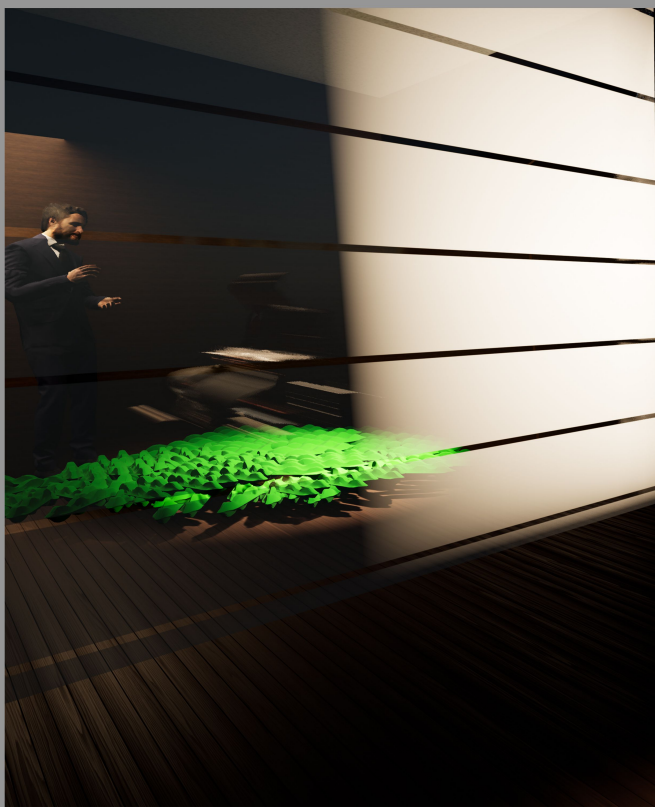
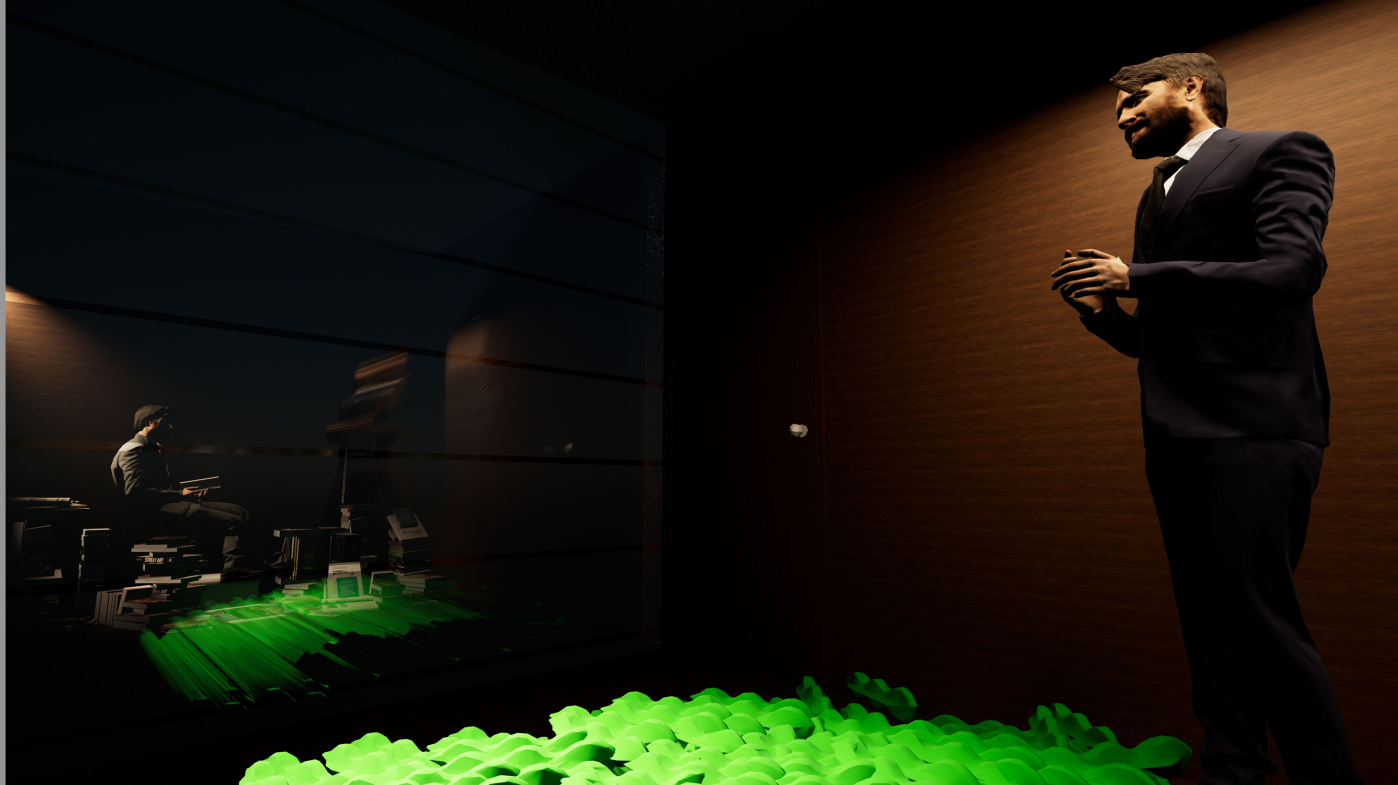


Doktor
Kostim i scenografija









Osnova i preseci sa ucrtanim planom rasvete

R=1:50

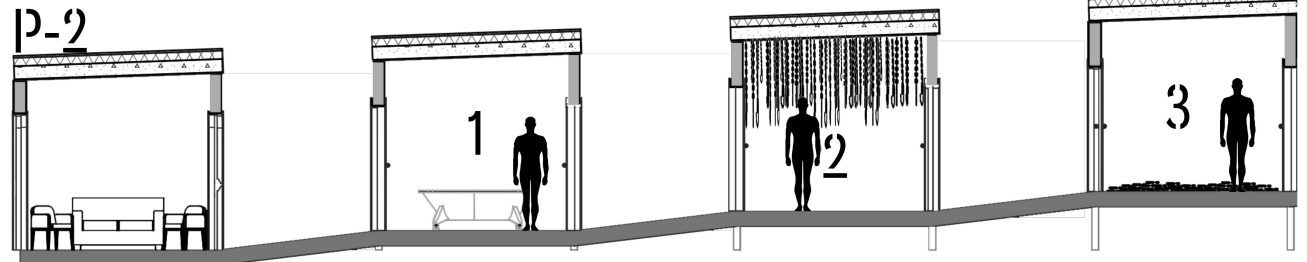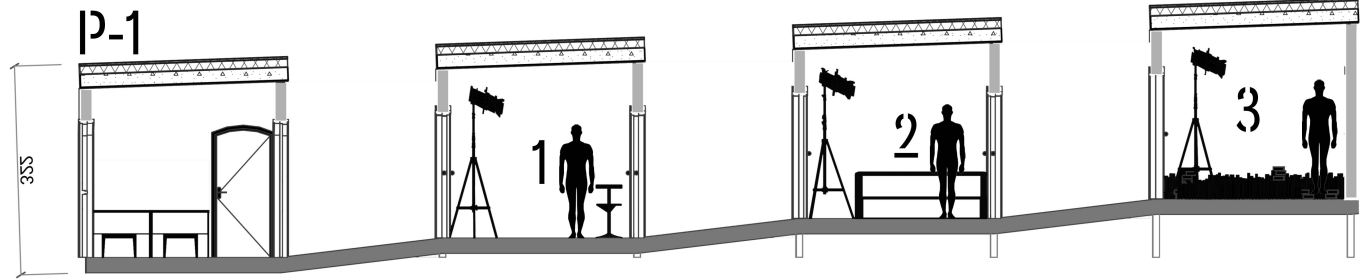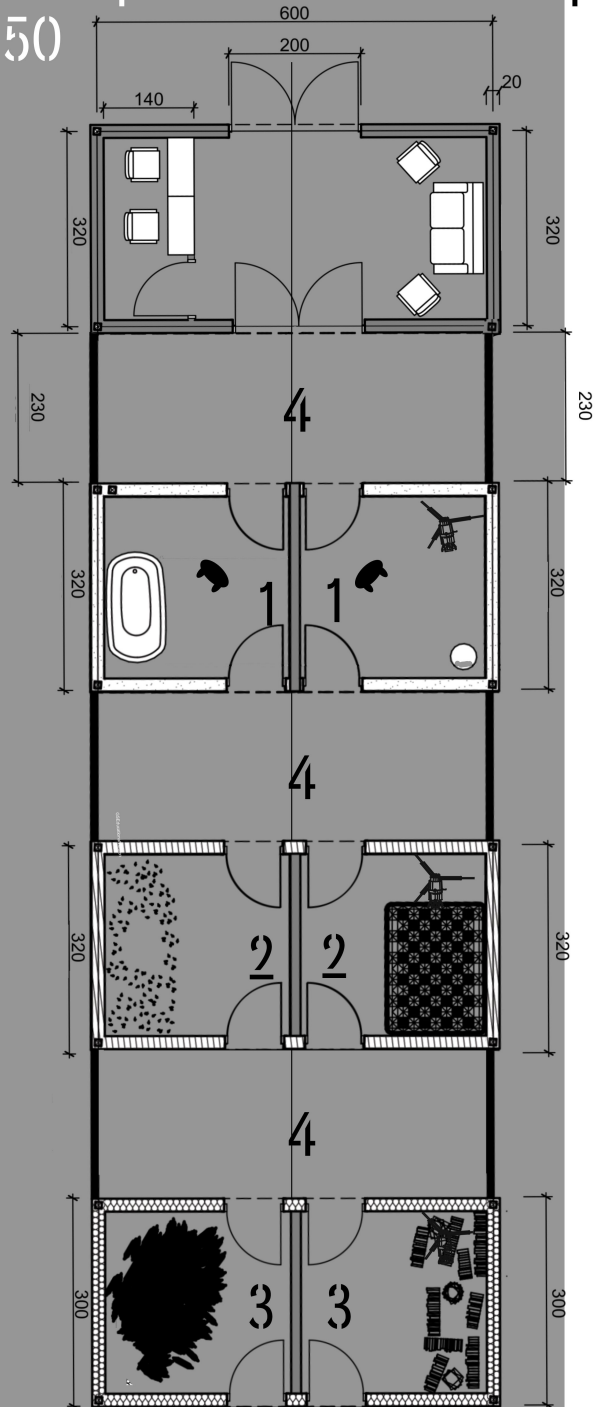

- 1 - Mari
- 2 - Vojcek
- 3 - Doktor
- 4 - Foaje

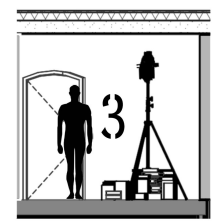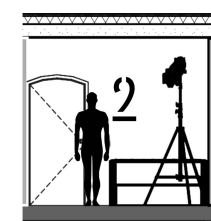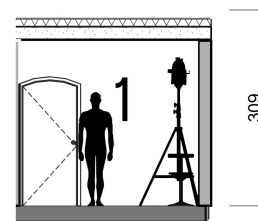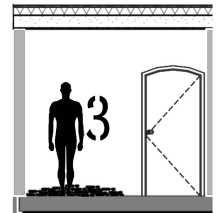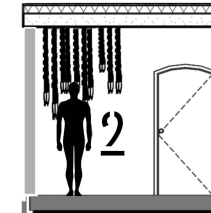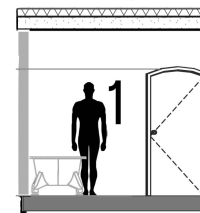

P-2 ↔ P-1




Tehnička razrada dizajna scene

Rekvizitia

Materijali

Maketa

Samostojeća kulisa
R = 1:50

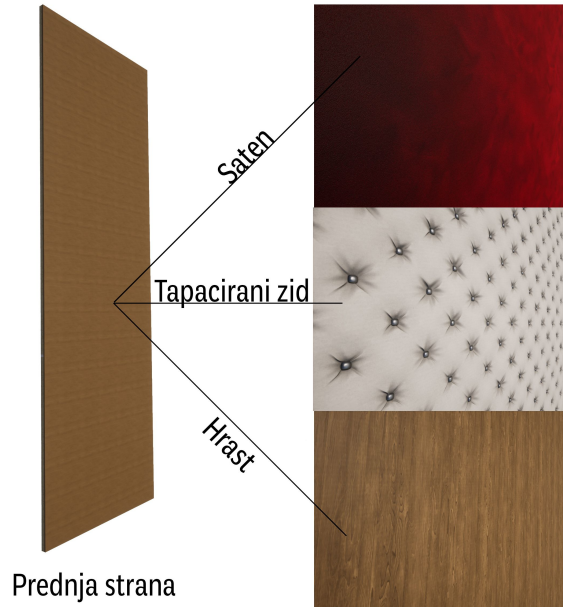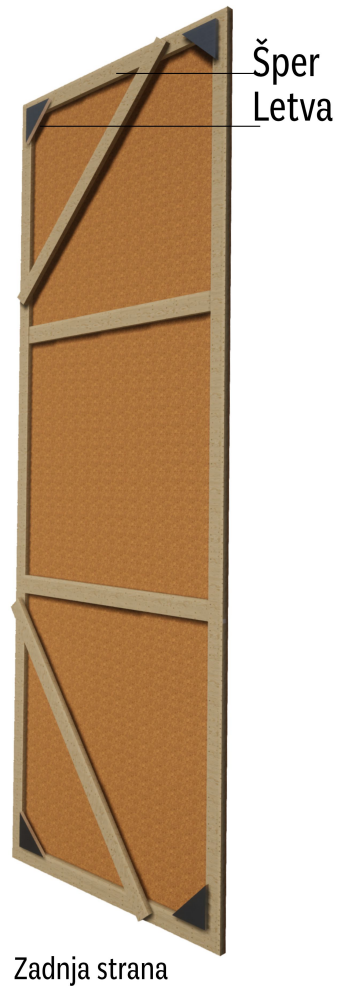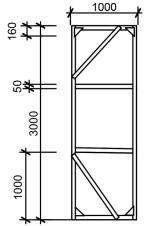

Staklo između prostorija

