



Faza istraživanja  
Zrenjanina

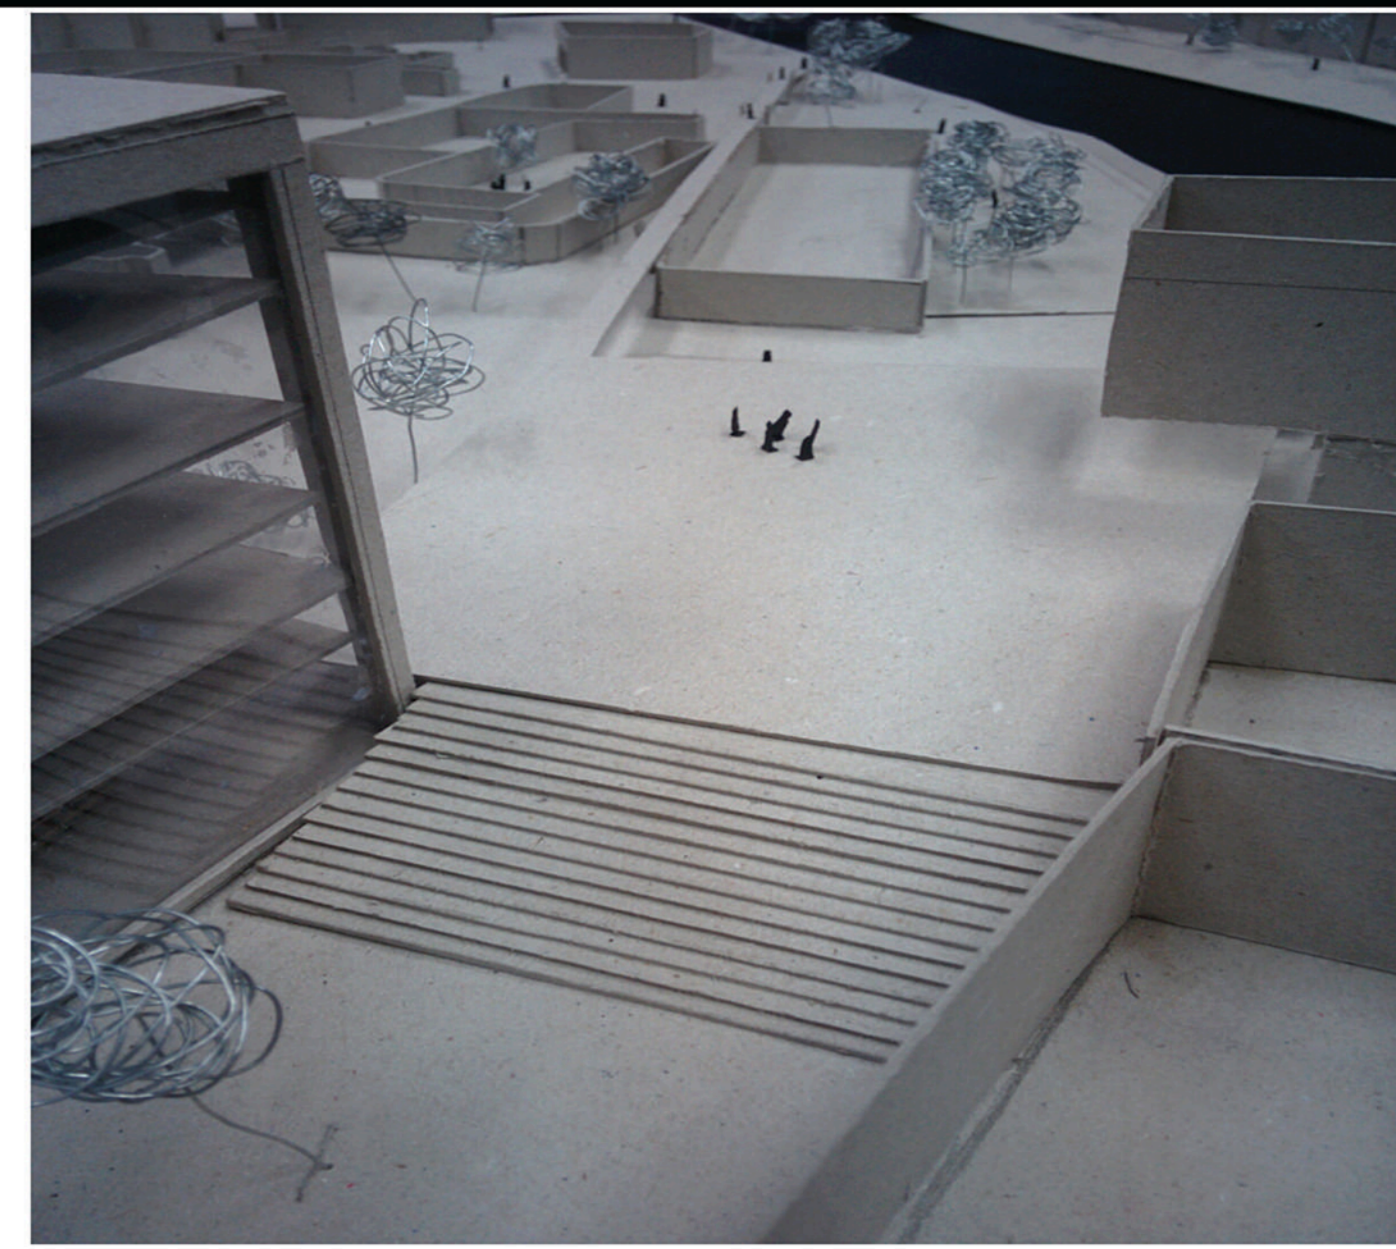

Faza prostor: Idejno prostorno rešenje/ Škola kulinarstva (strane kuhinje)


Osnova prizemlja

Osnova 1. sprata

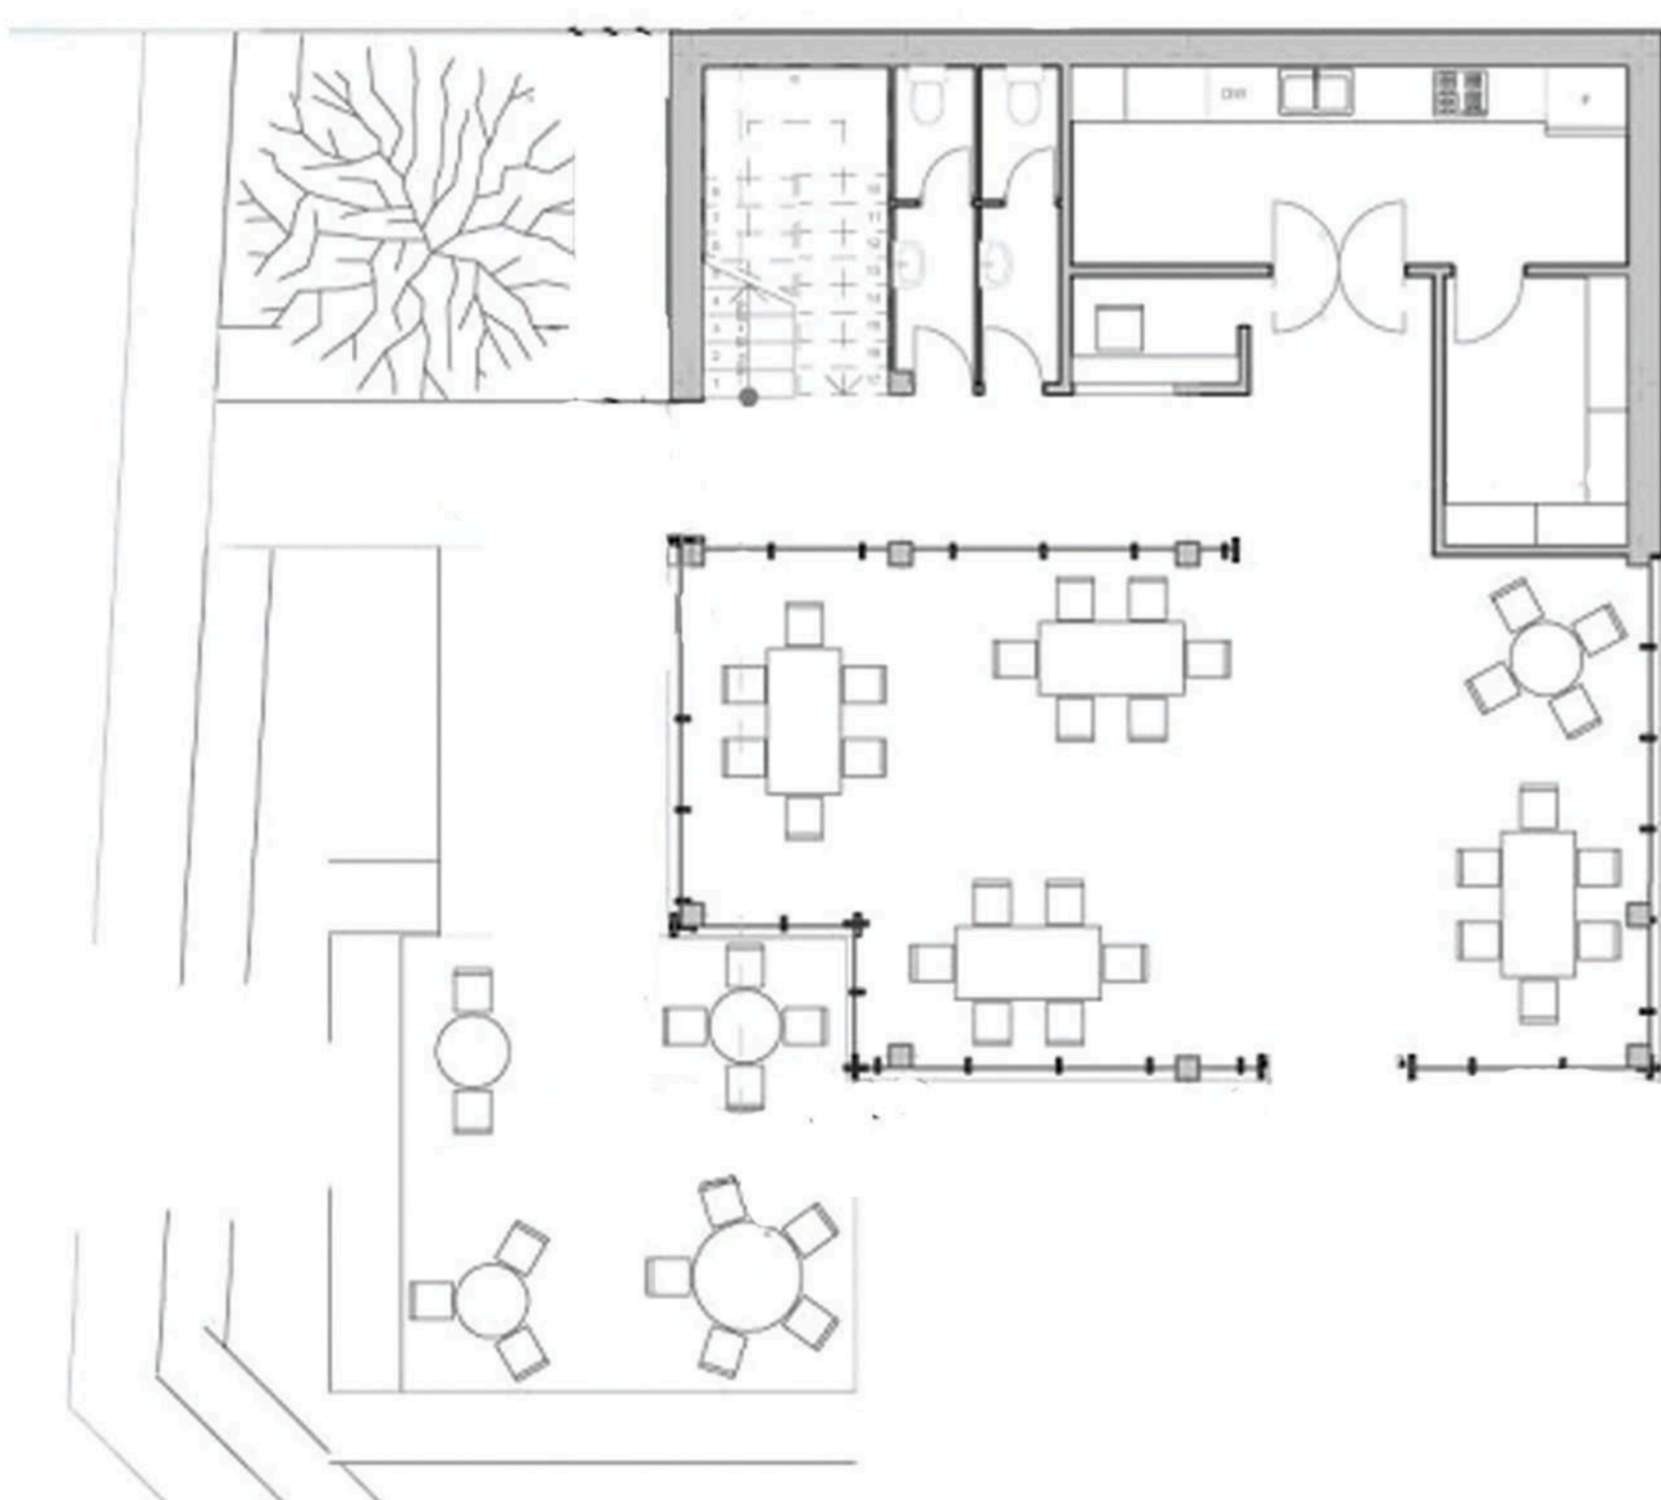

Faza predstava: Za predstavu „Banat” po tekstu Uglješe Šajtinca / Koncept rešenja dizajna scene.

Situacija

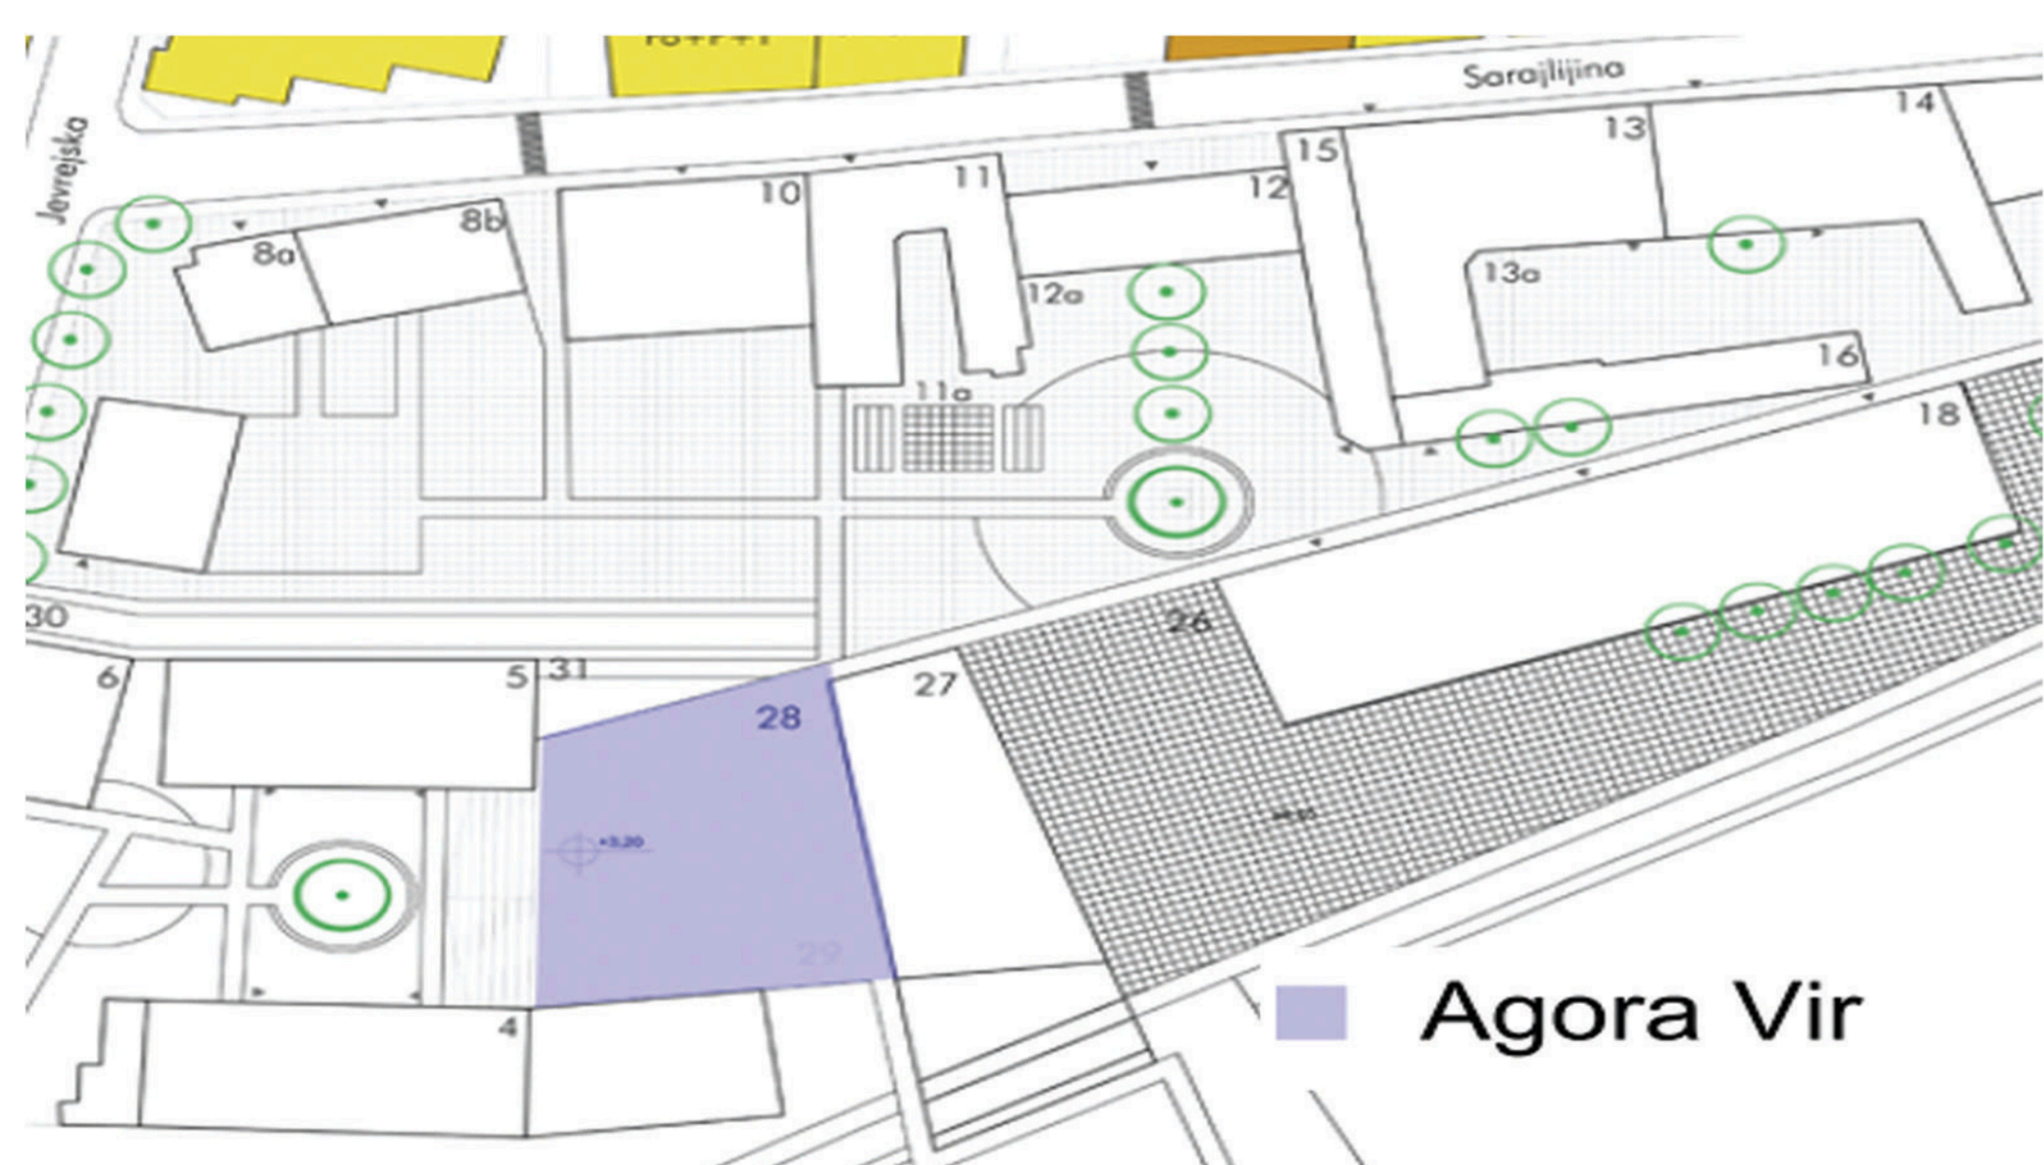

Maketa



Faza događaj :  
Prostorna instalacija  
inspirisana ličnom temom  
„Nepostojeći vrt”,  
realizovan u  
Zrenjaninu, u blizini reke  
Begej.