



Mozgalica

- Menza
- Agora Vira
- Staklenik


Situacija objekta R= 1:250

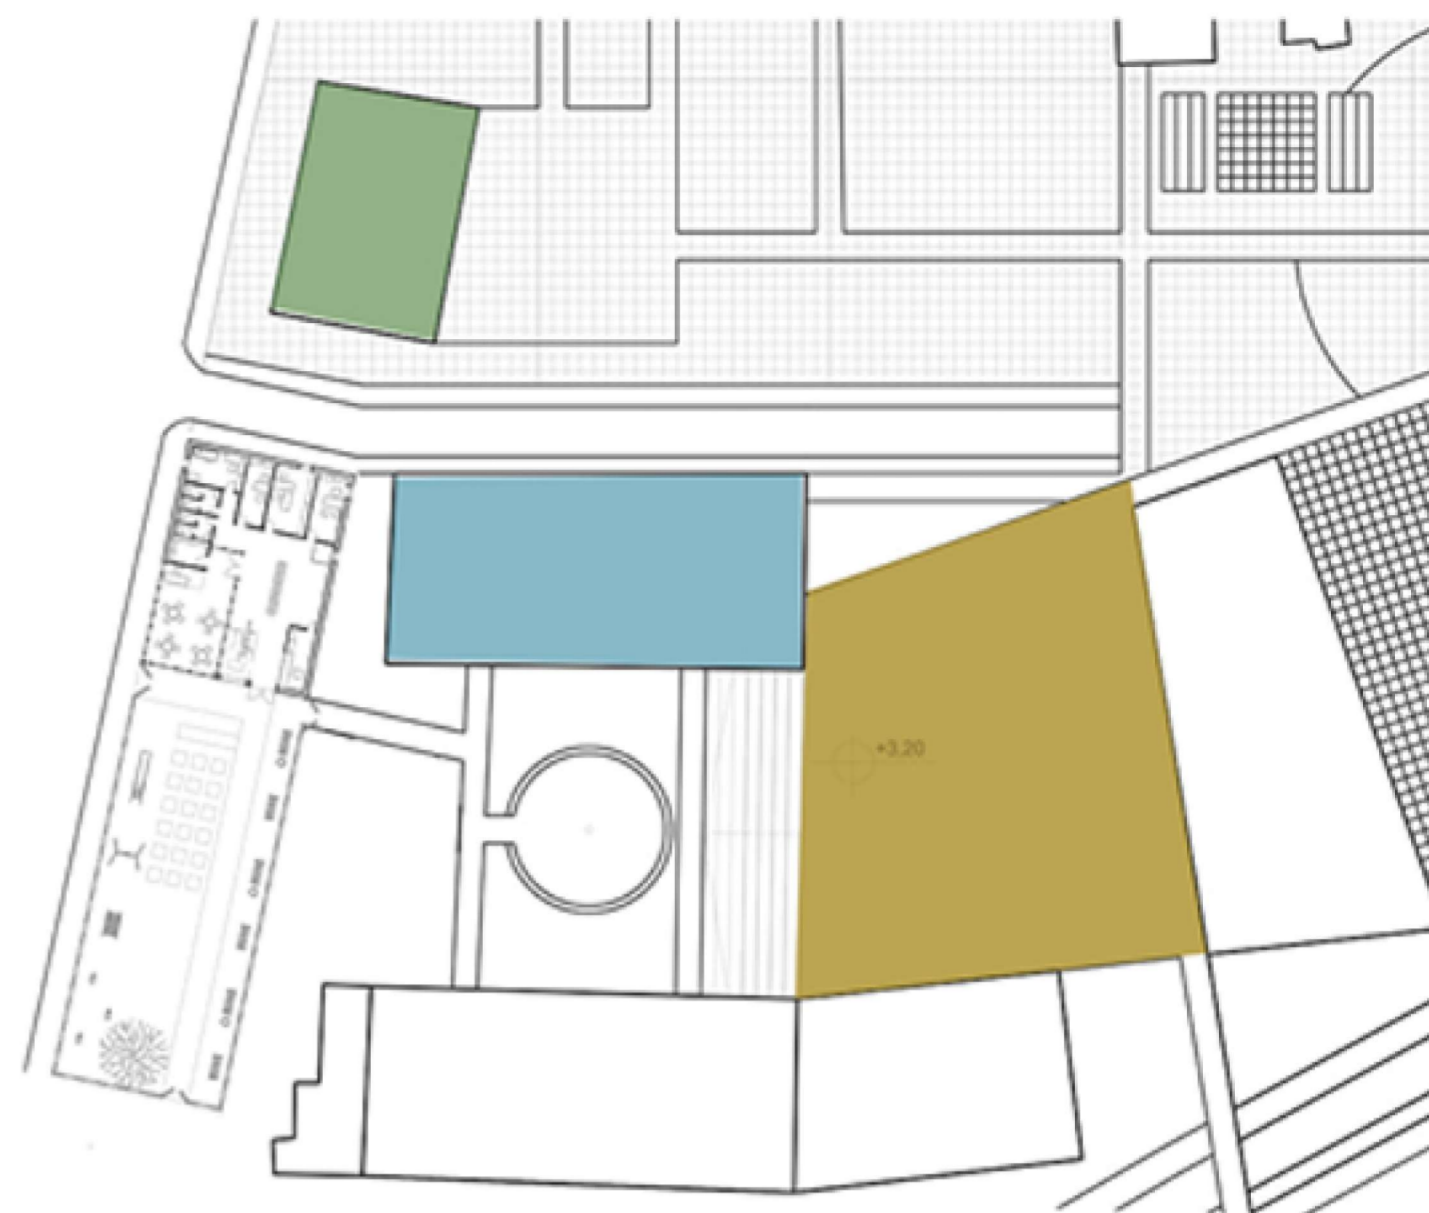


Osnova prizemlja R=1:100

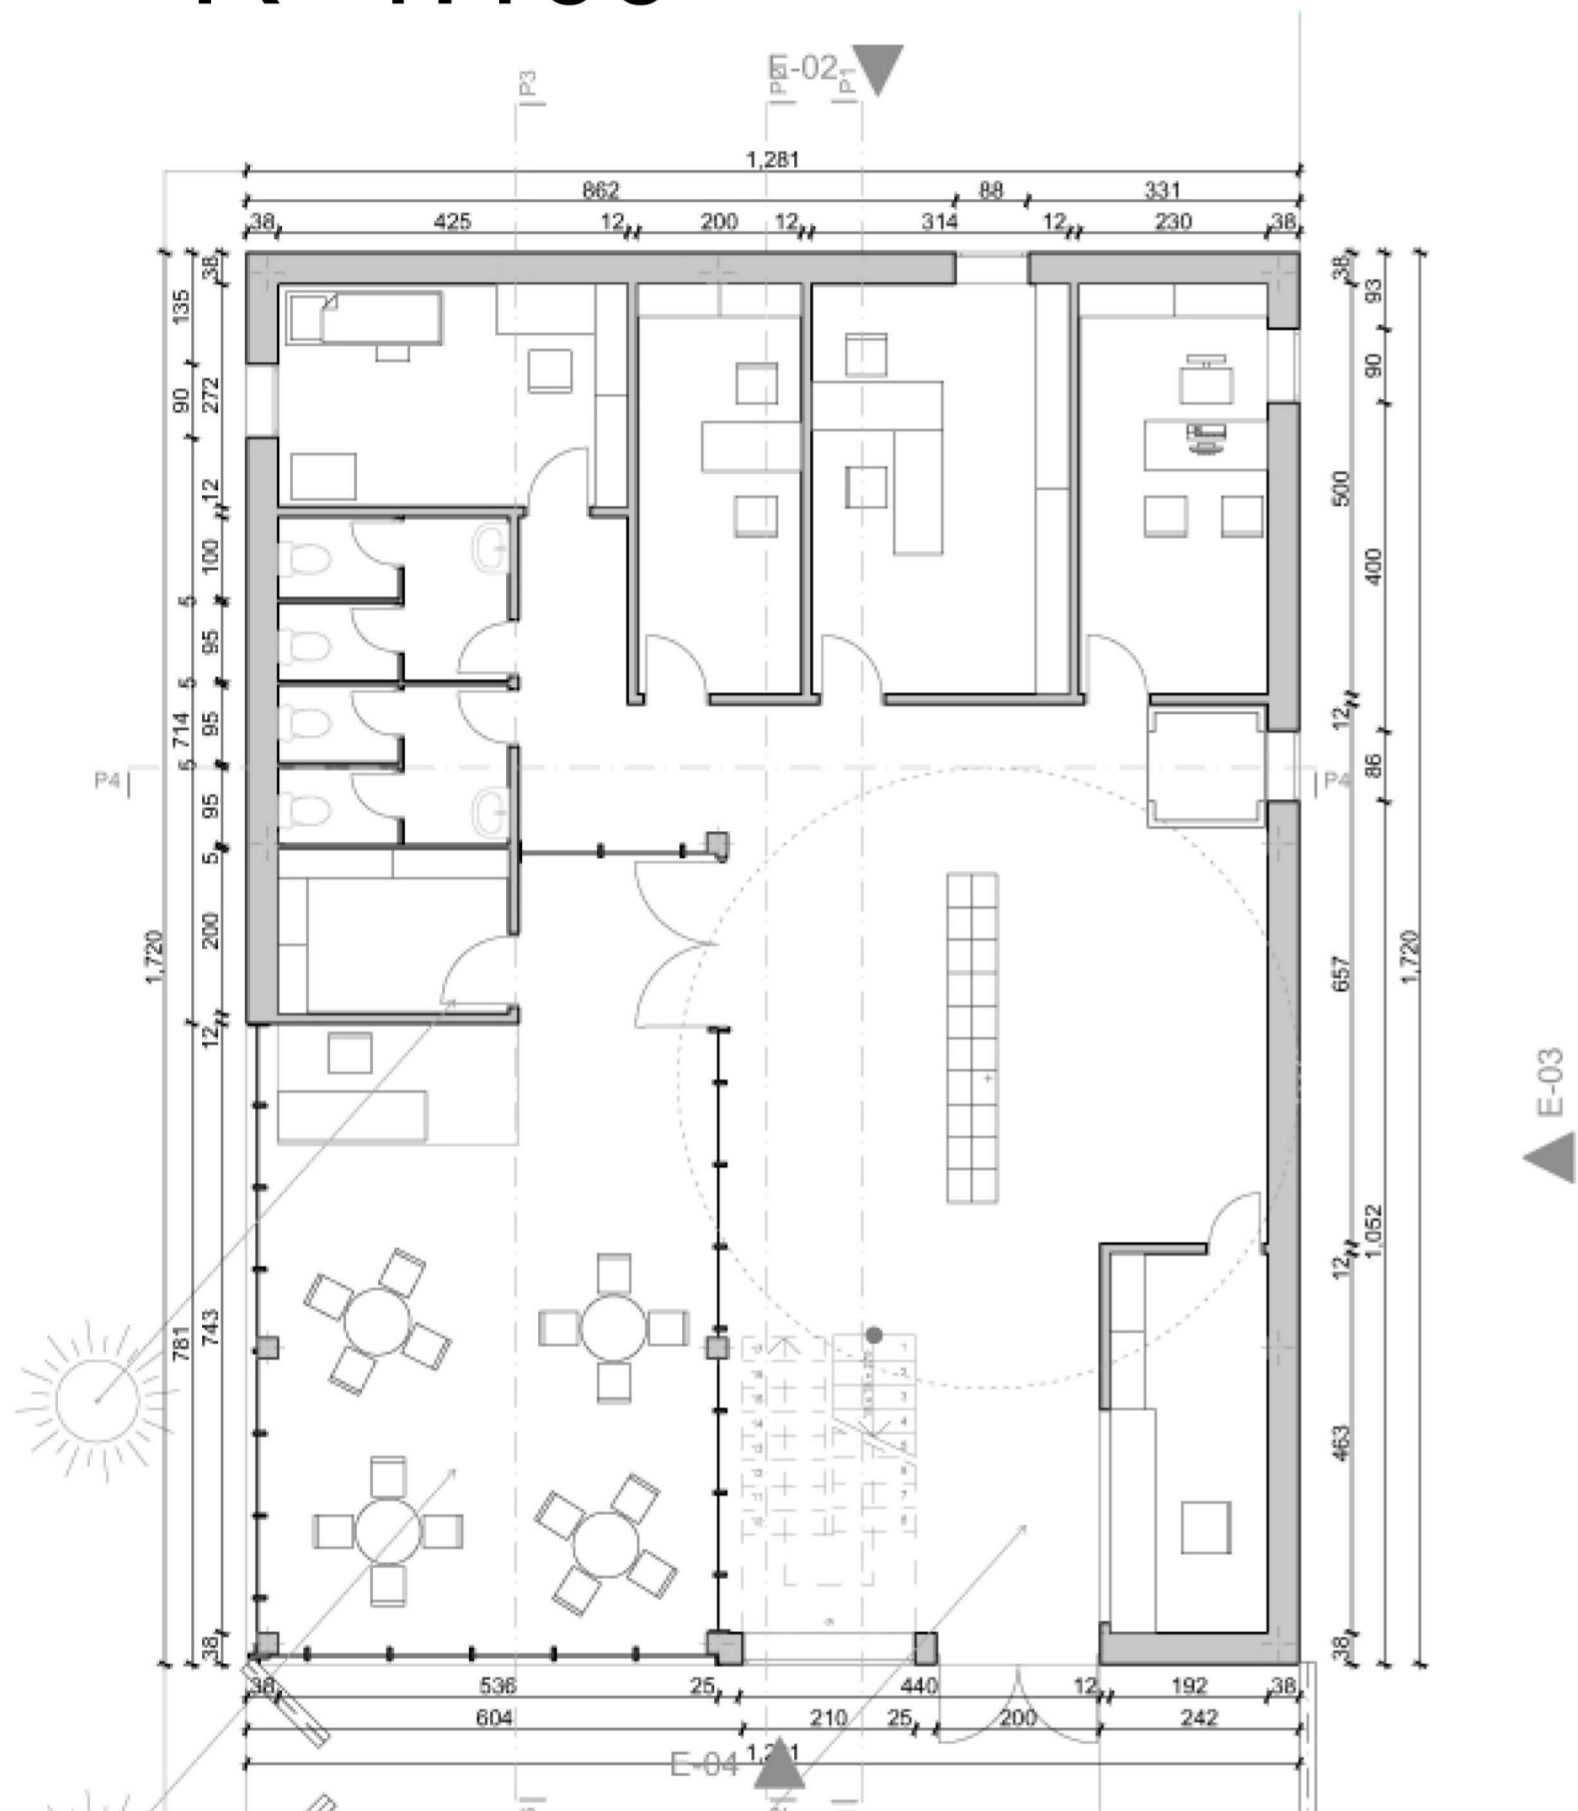


Osnova I sprata R=1:100

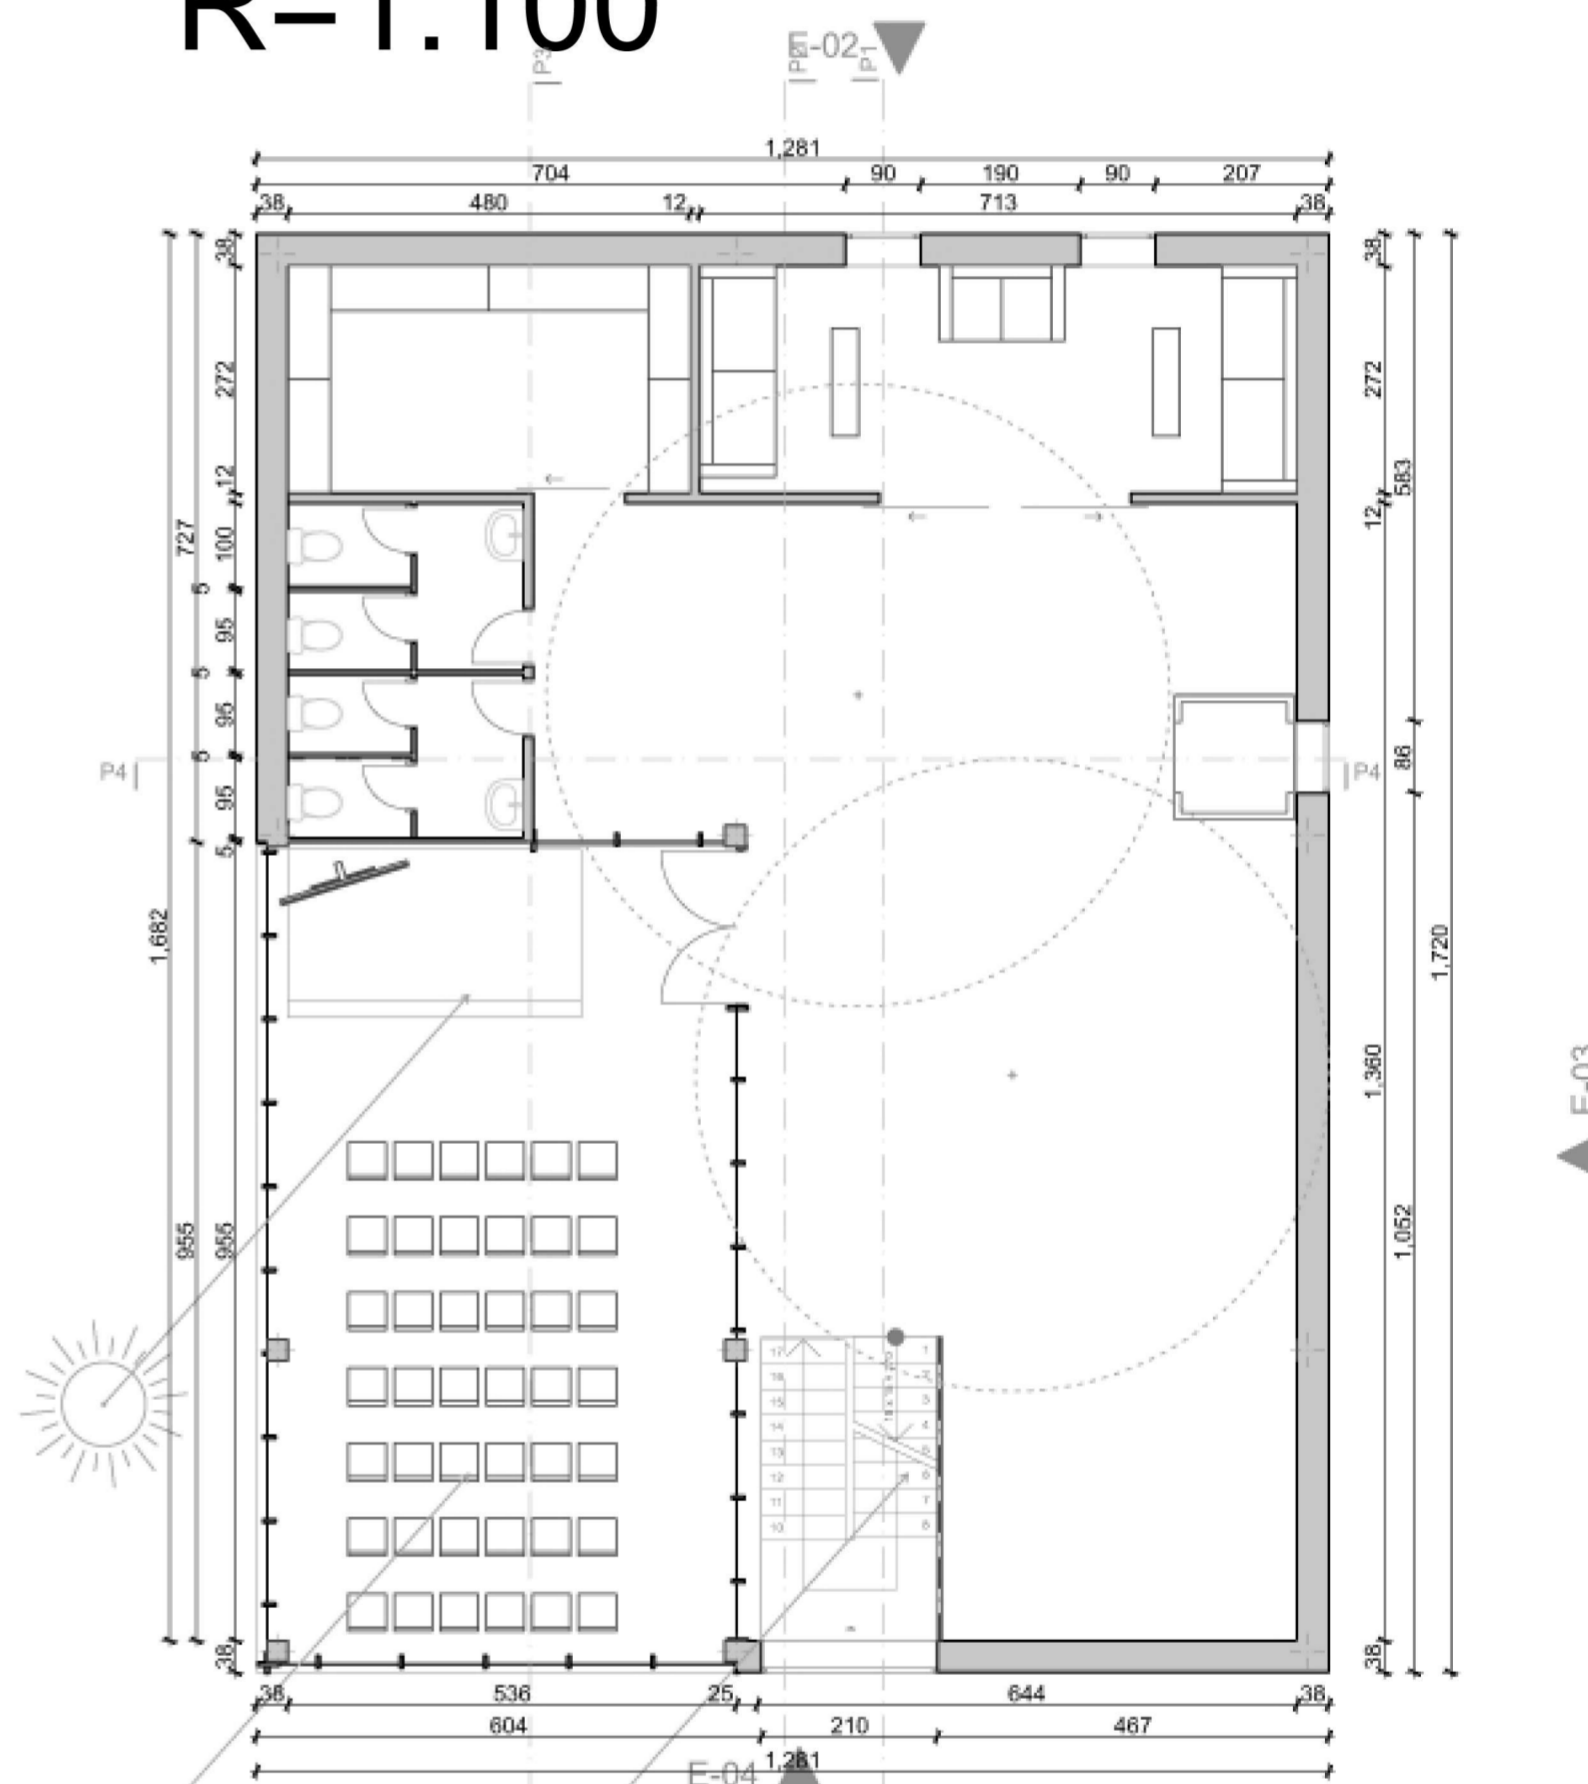


Osnova potkrovlja R=1:100

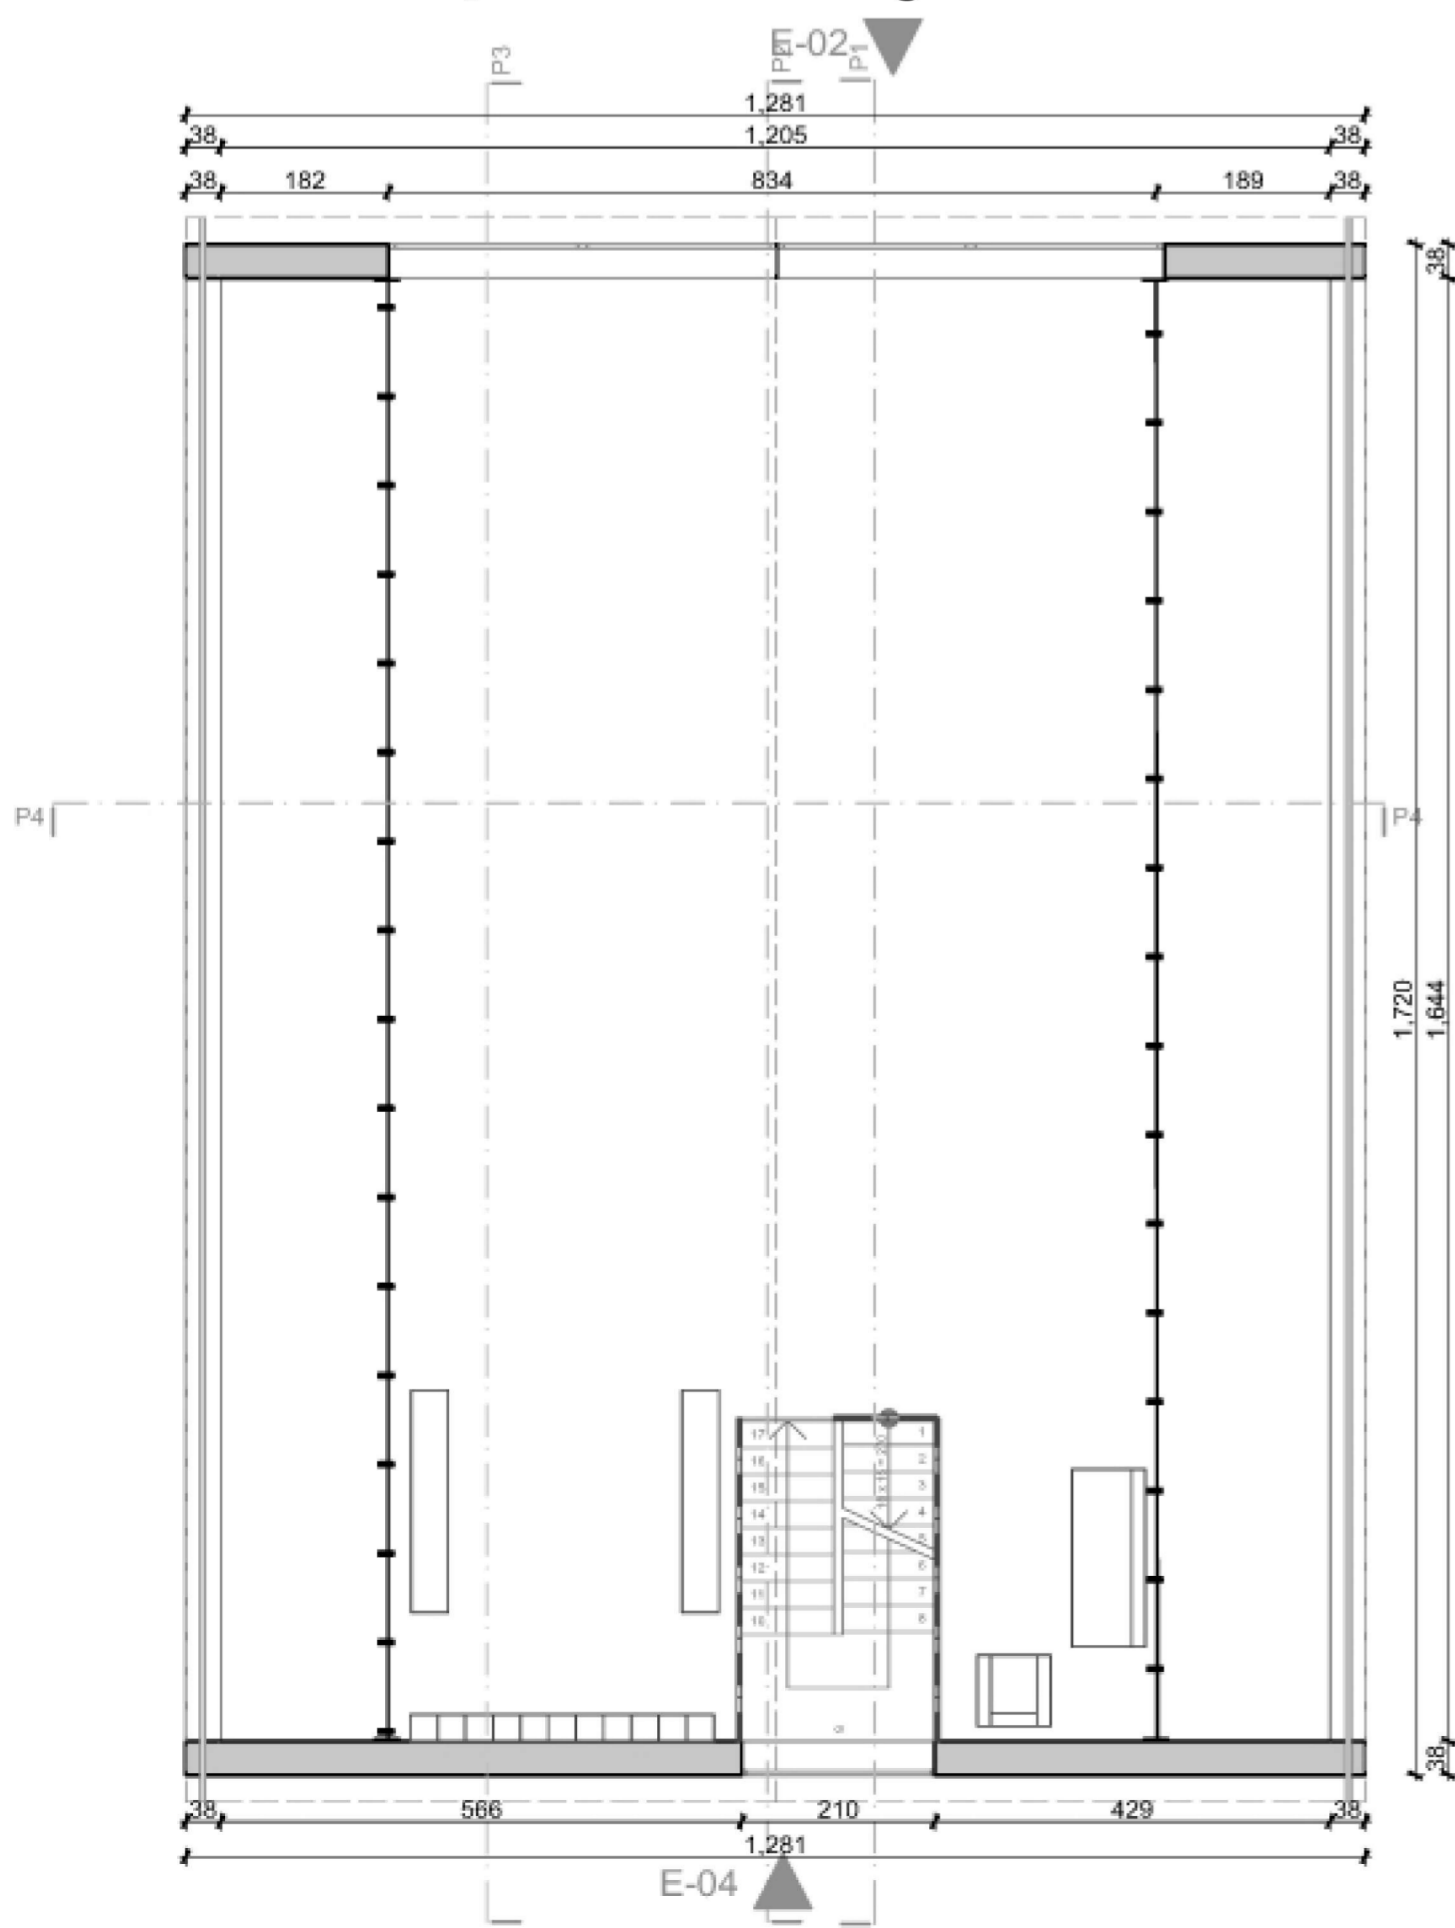


Osnova krova R=1:100

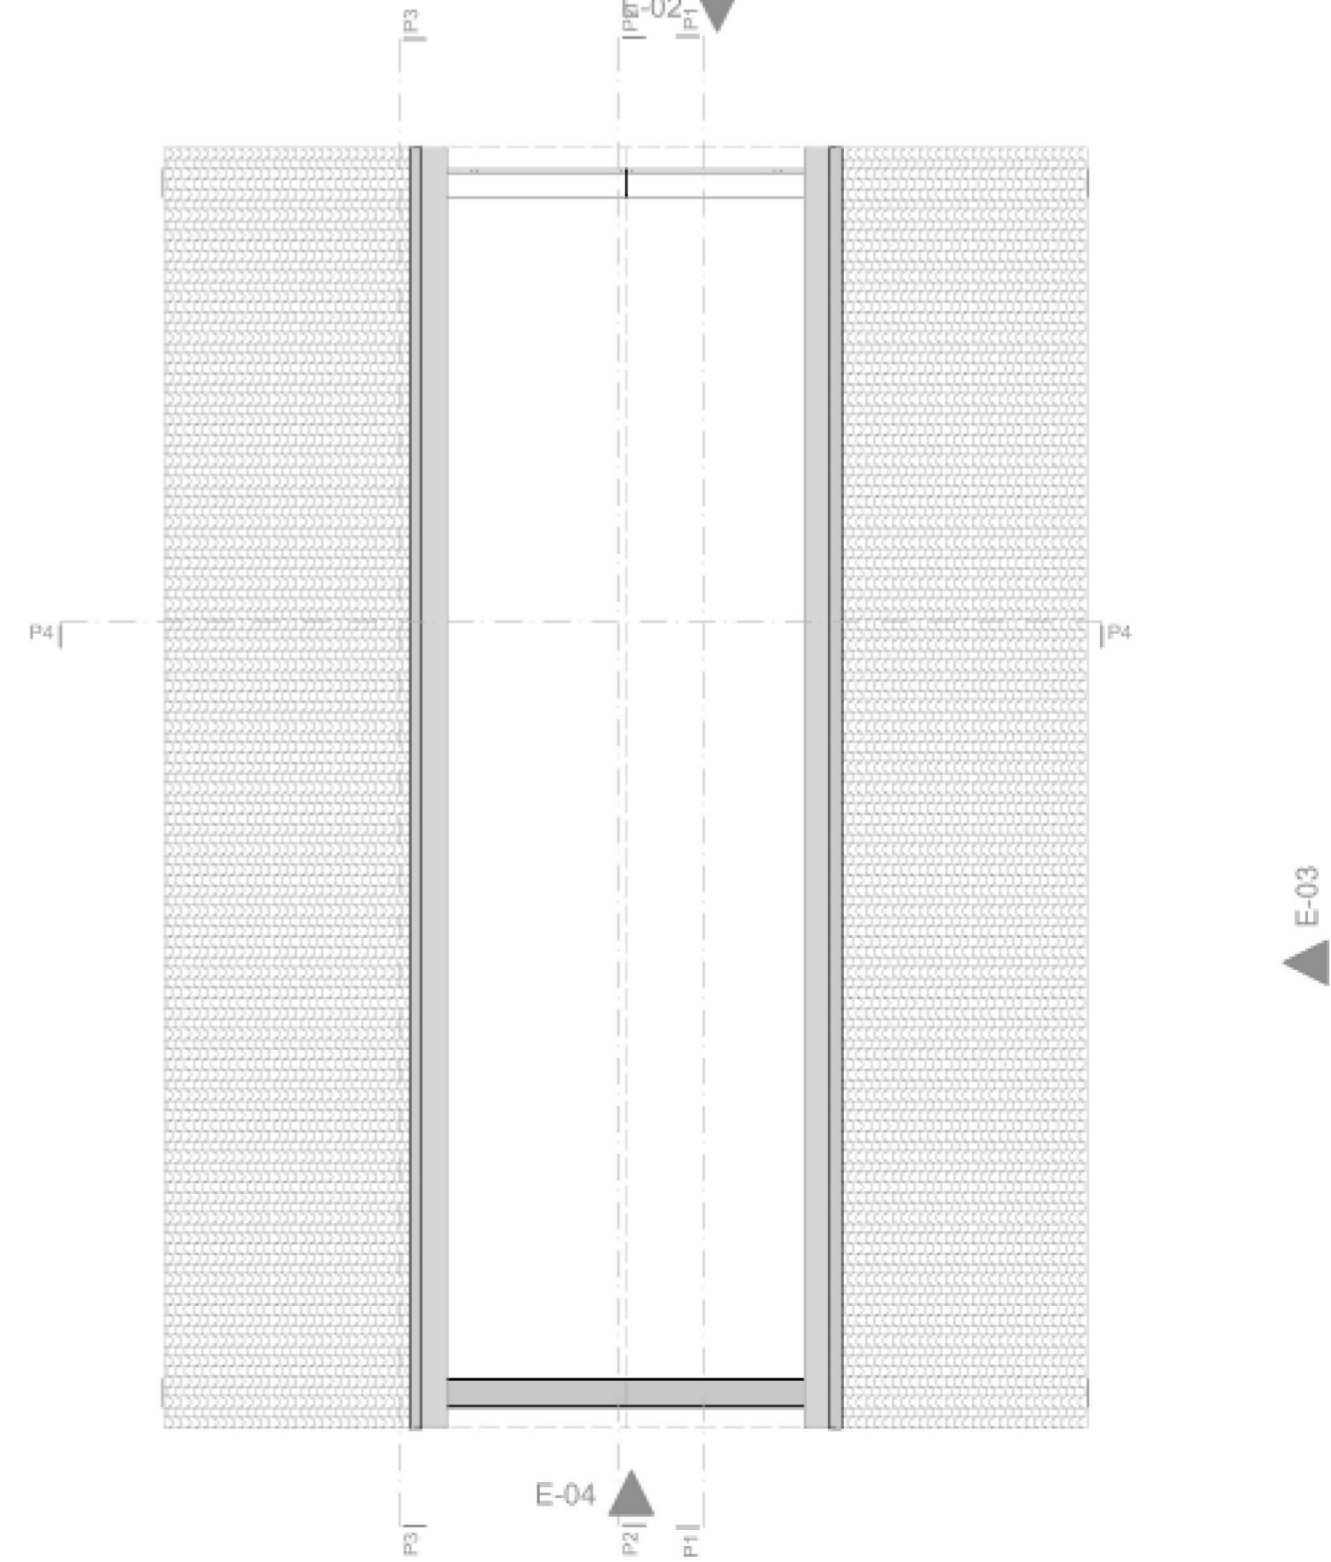


Presek A-A R=1:100

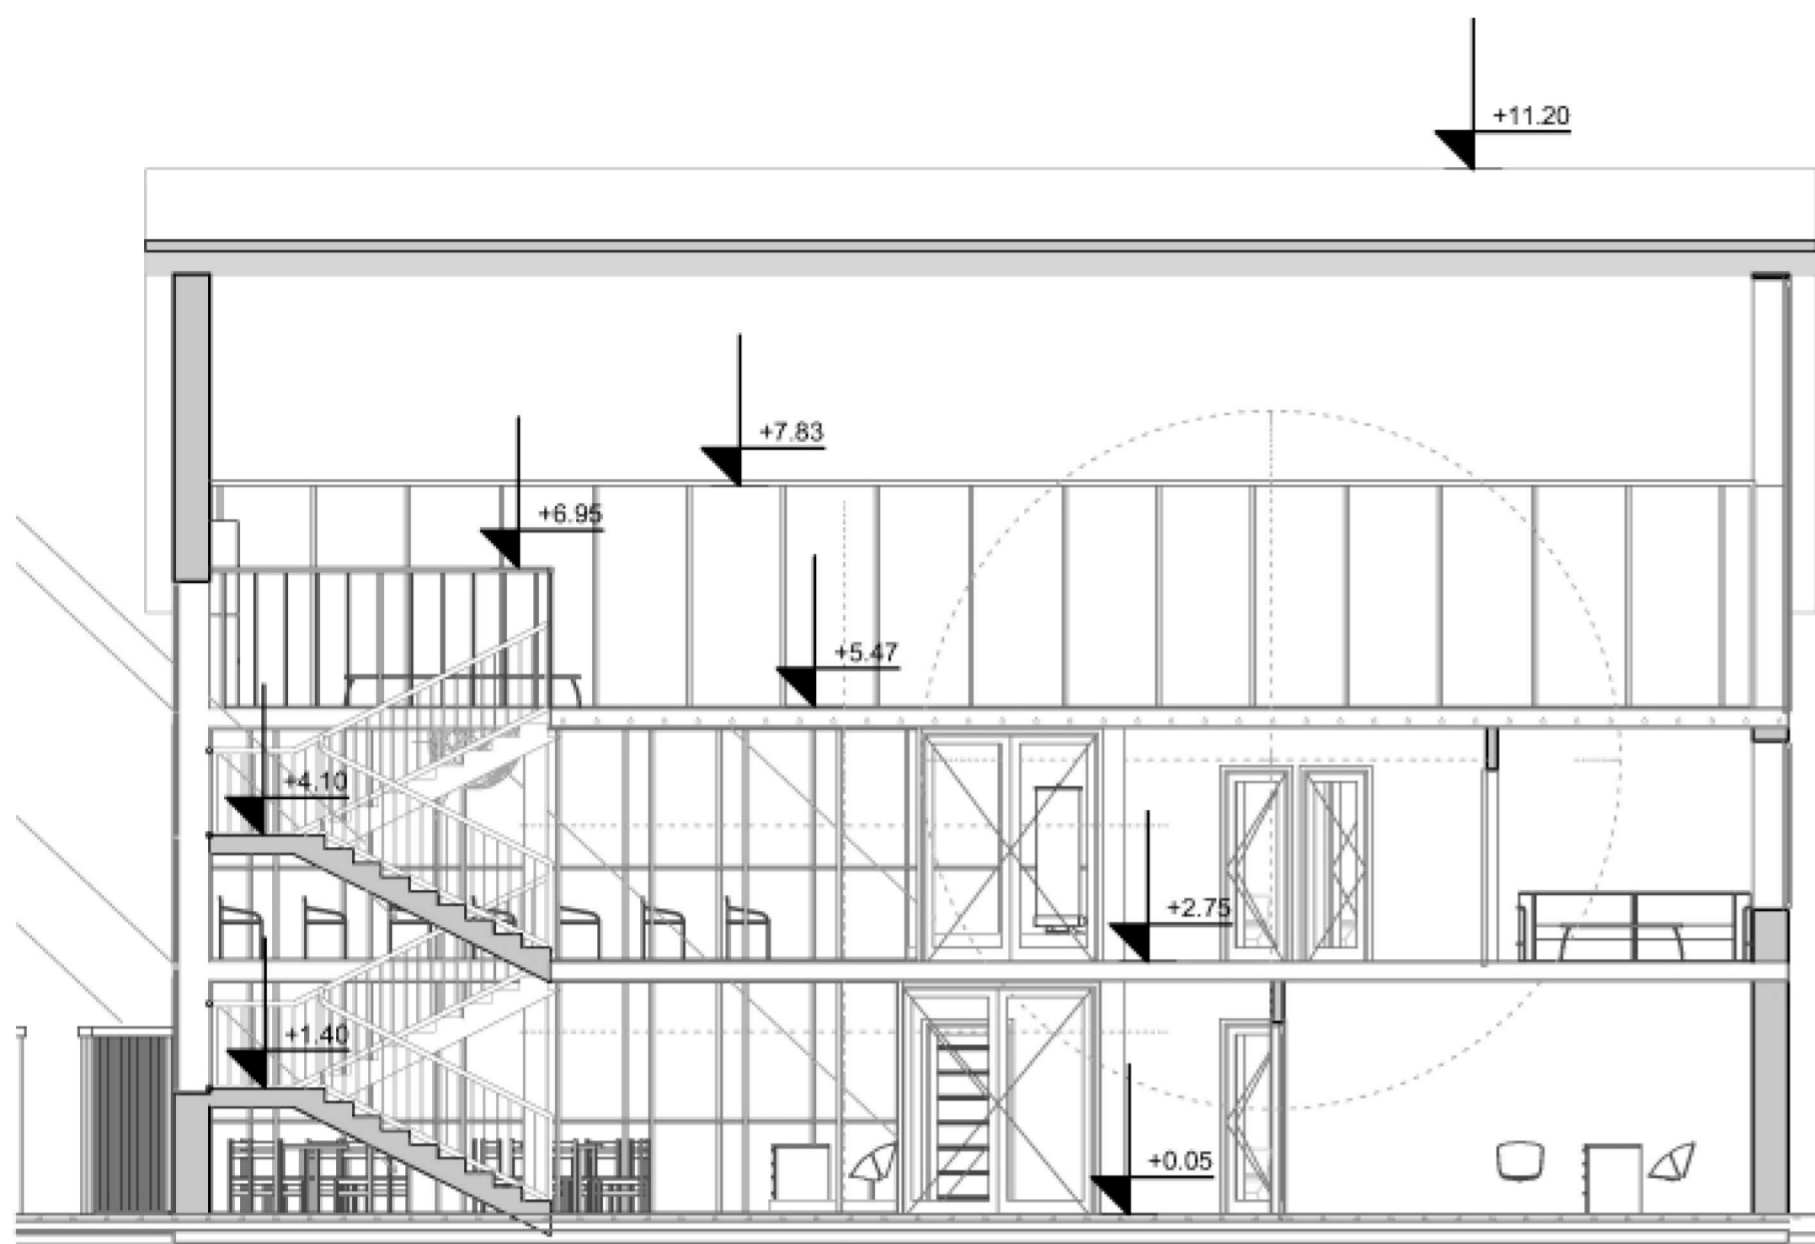


Presek B-B R=1:100

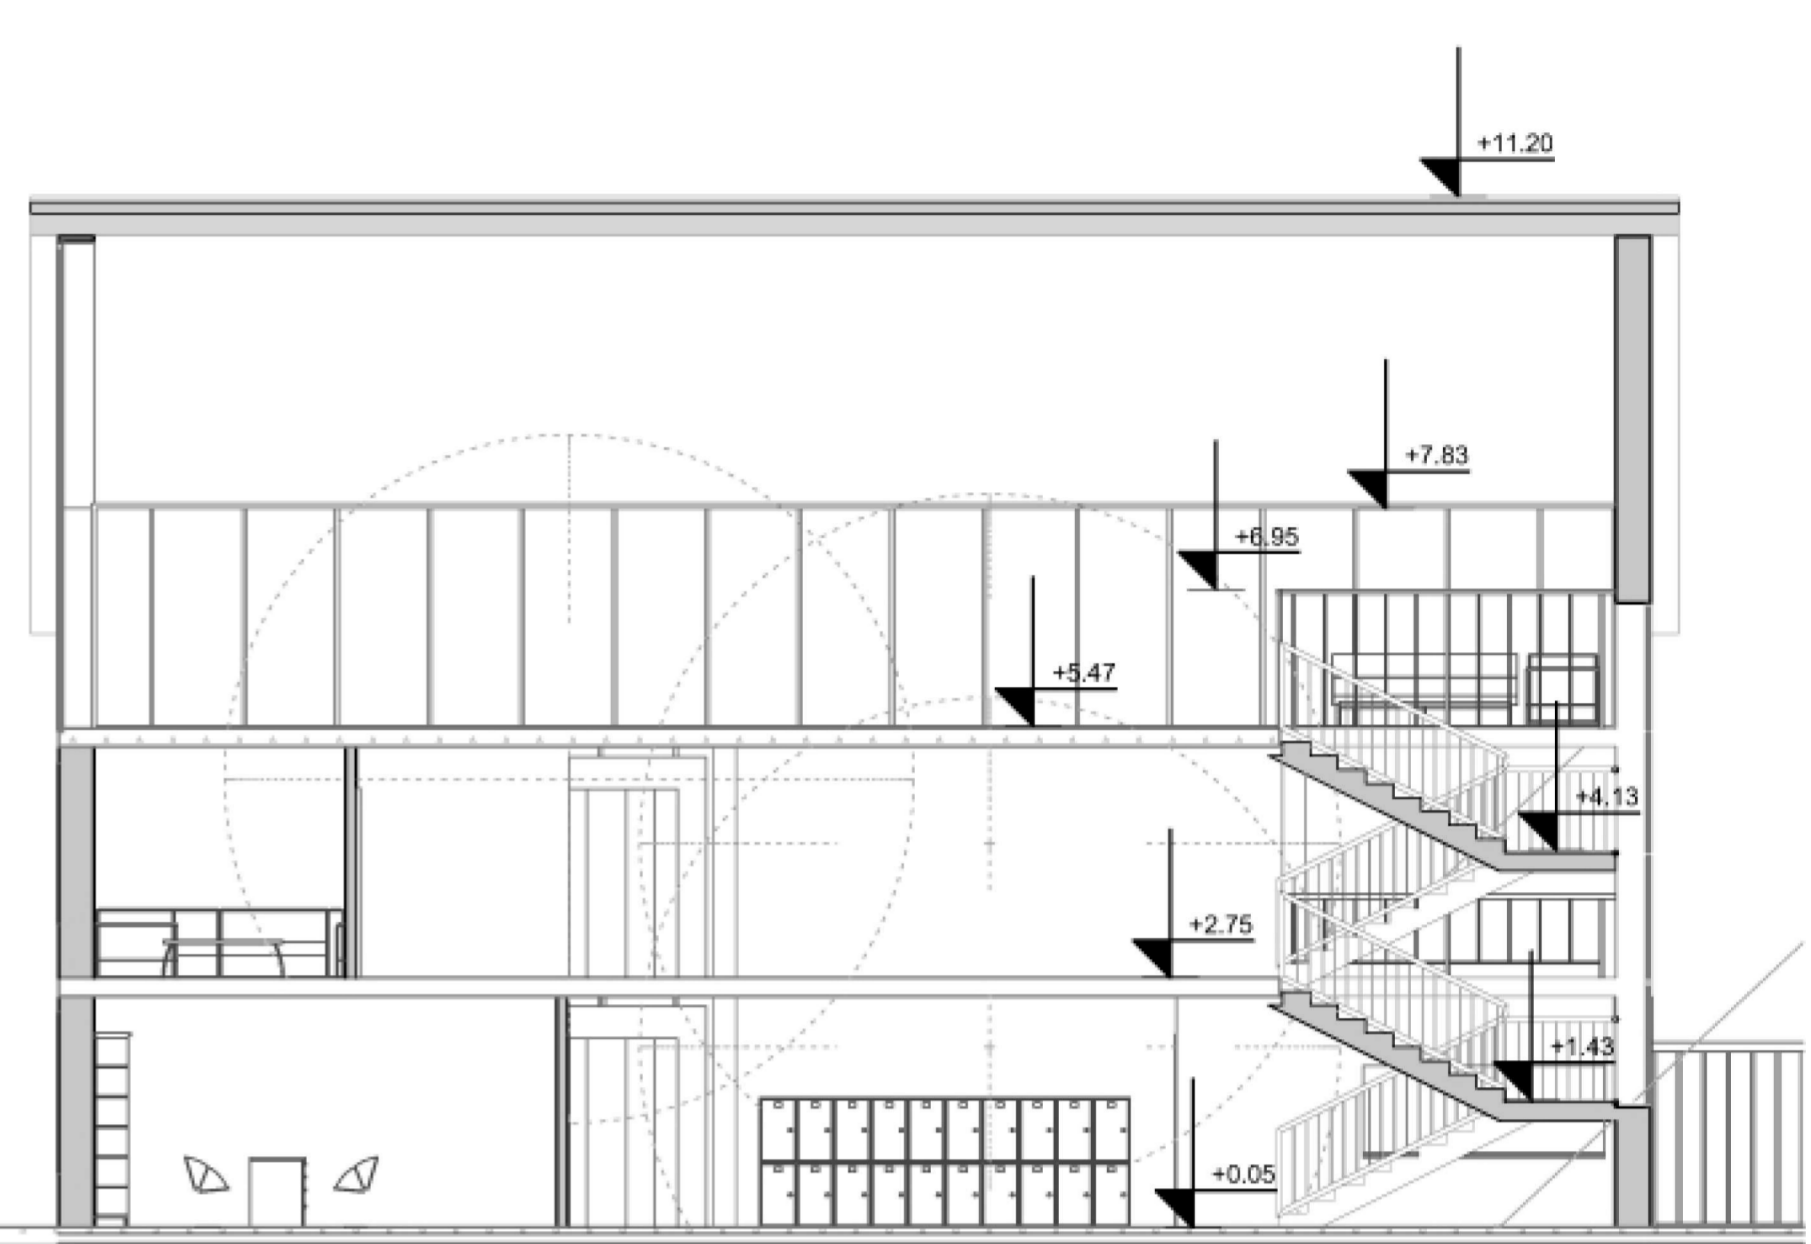



Presek D-D R=1:100

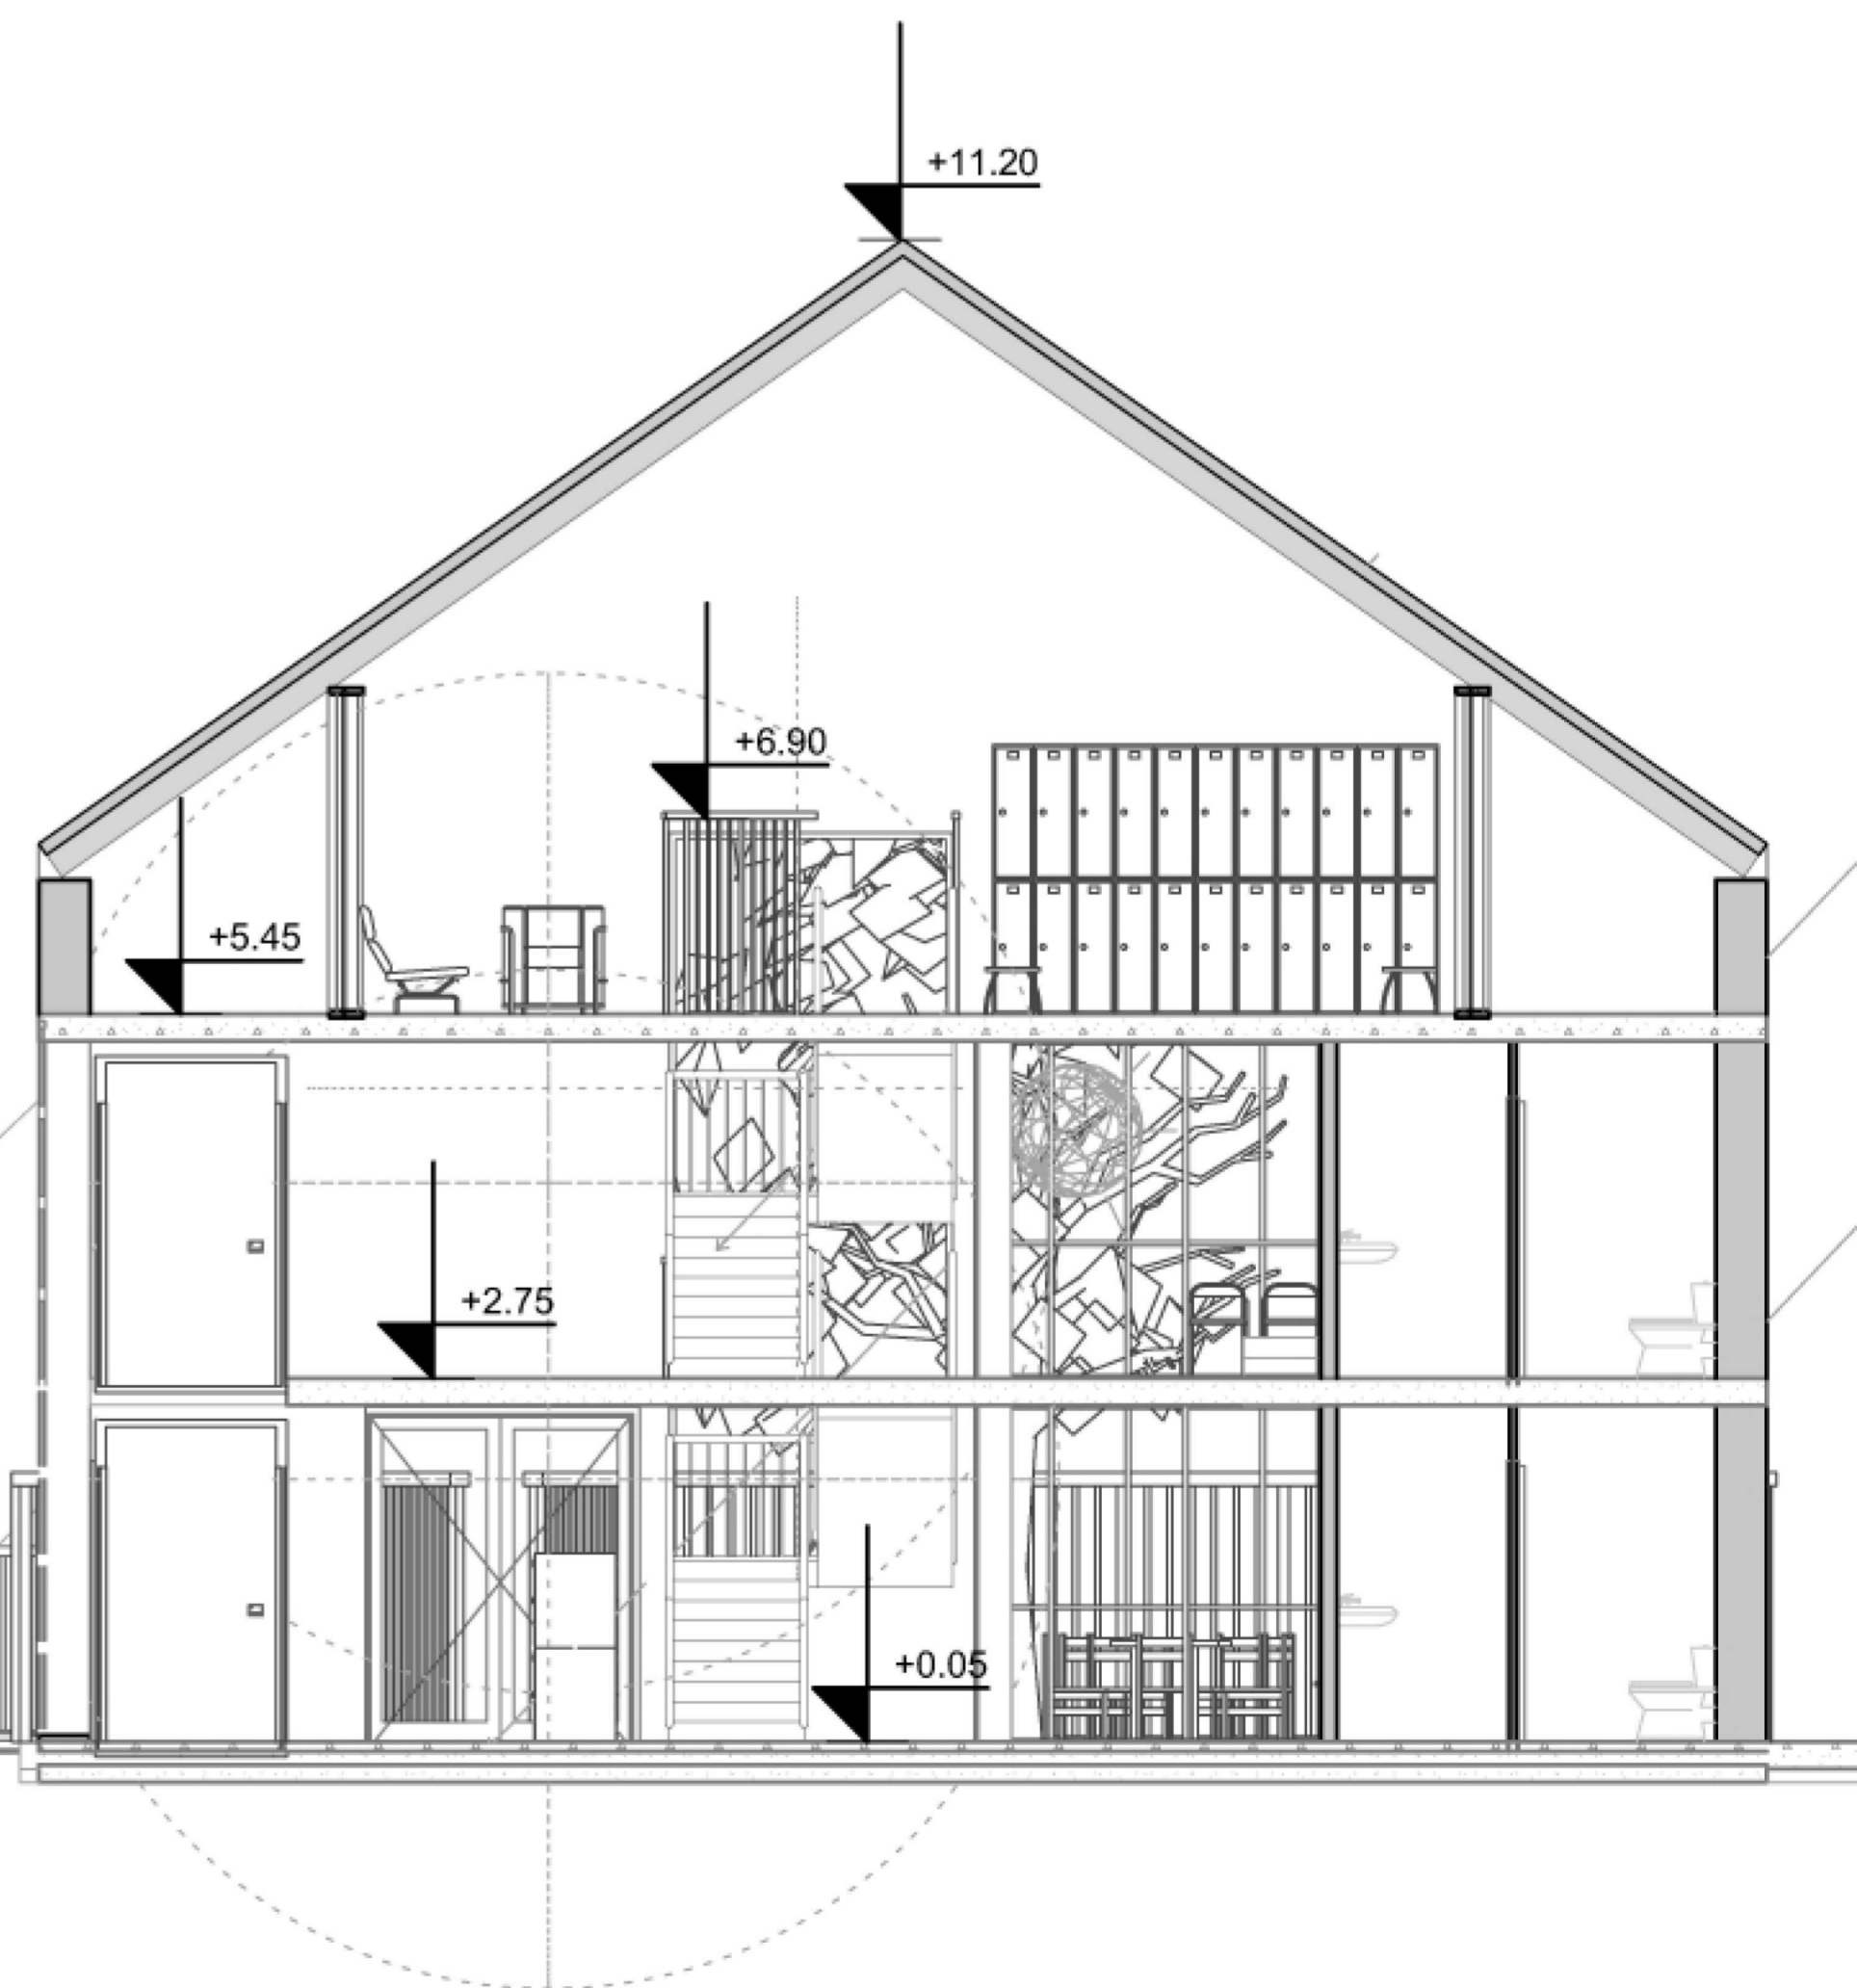

Presek C-C R=1:100

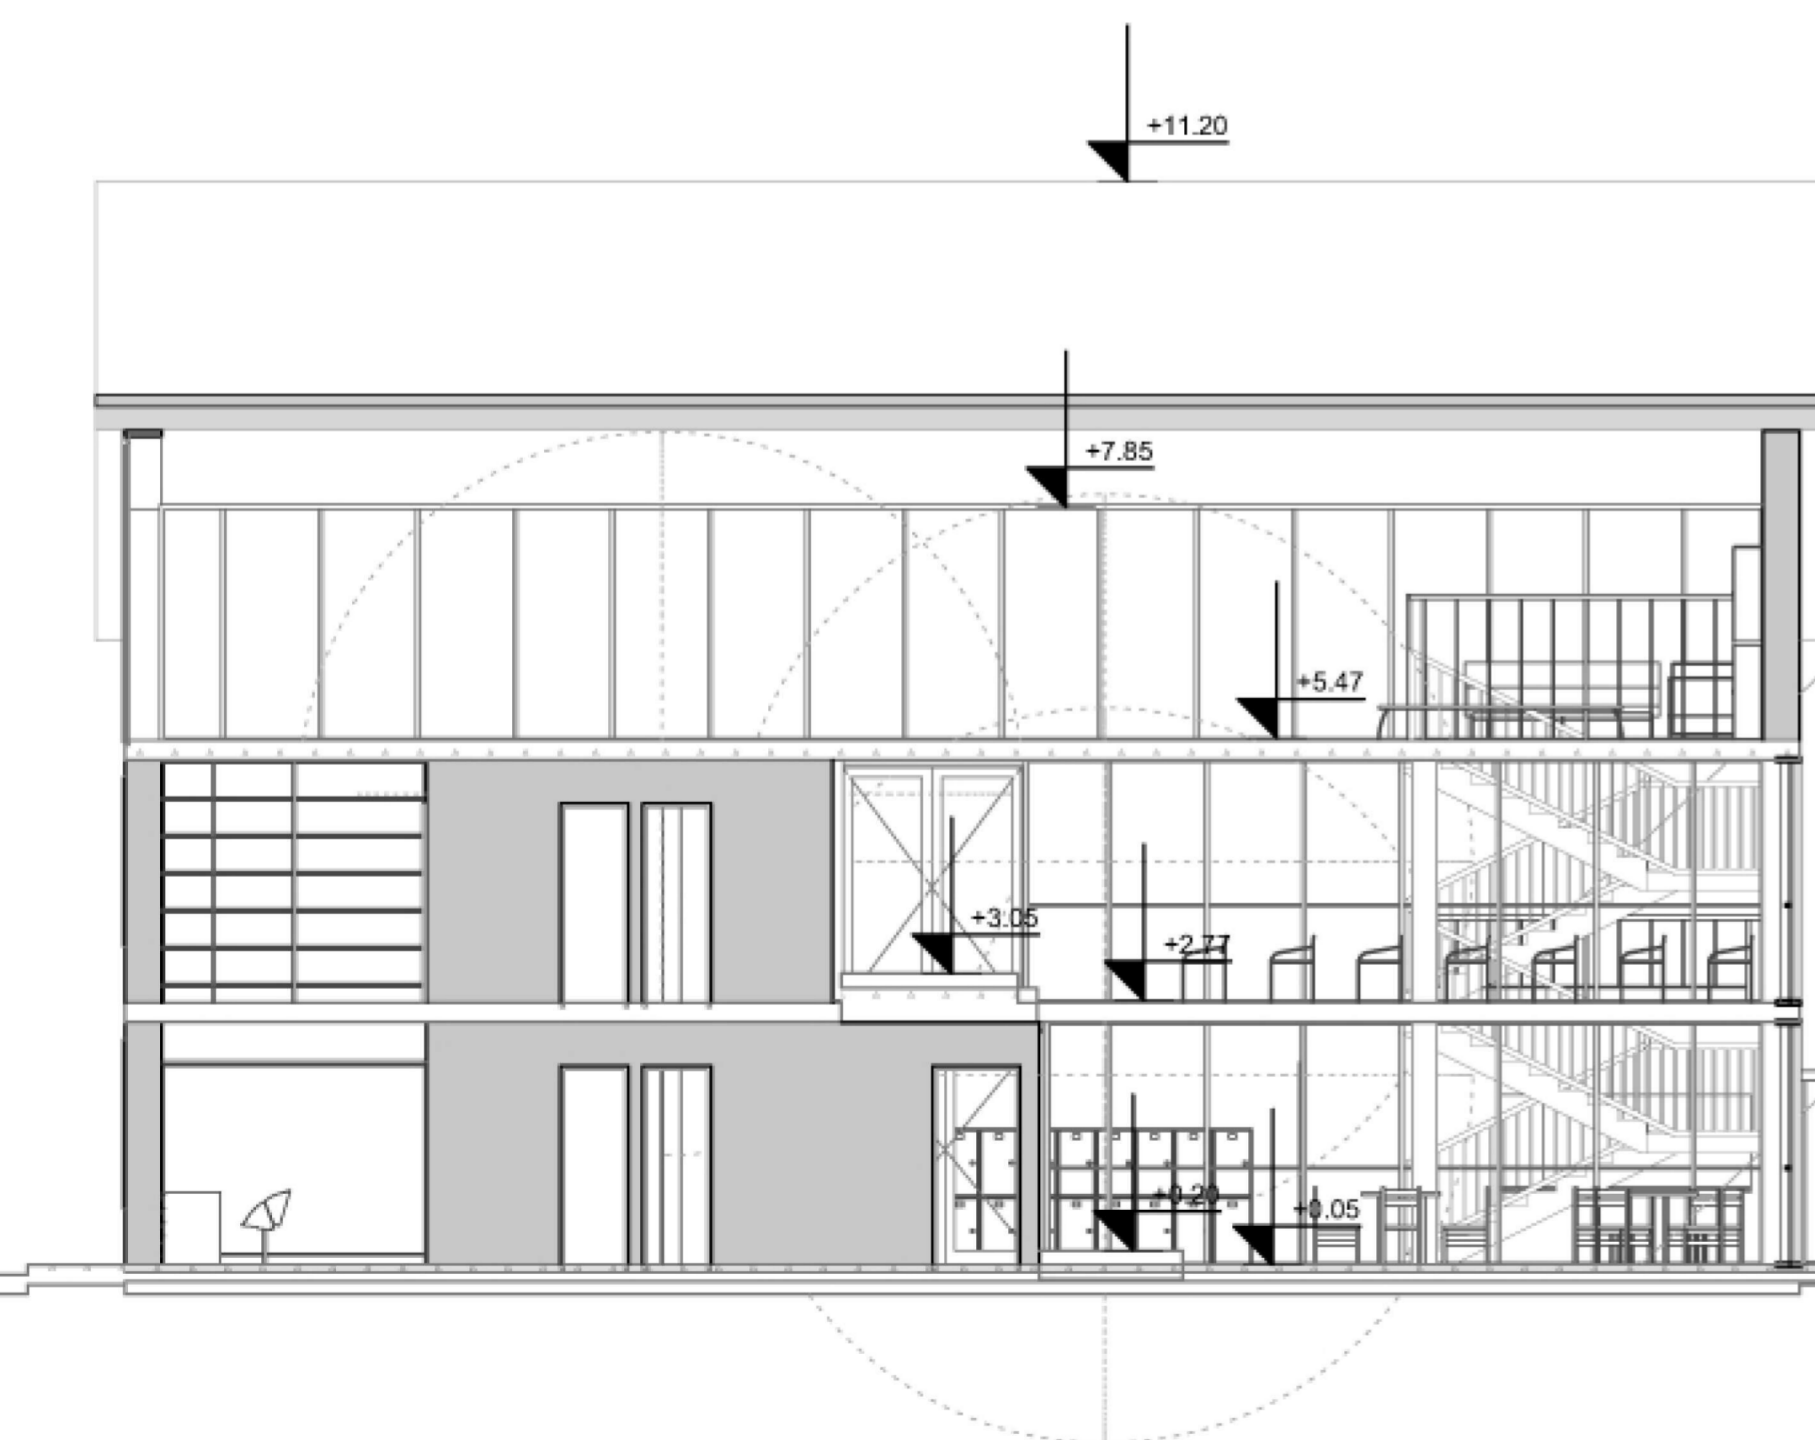

Izgledi R=1:100

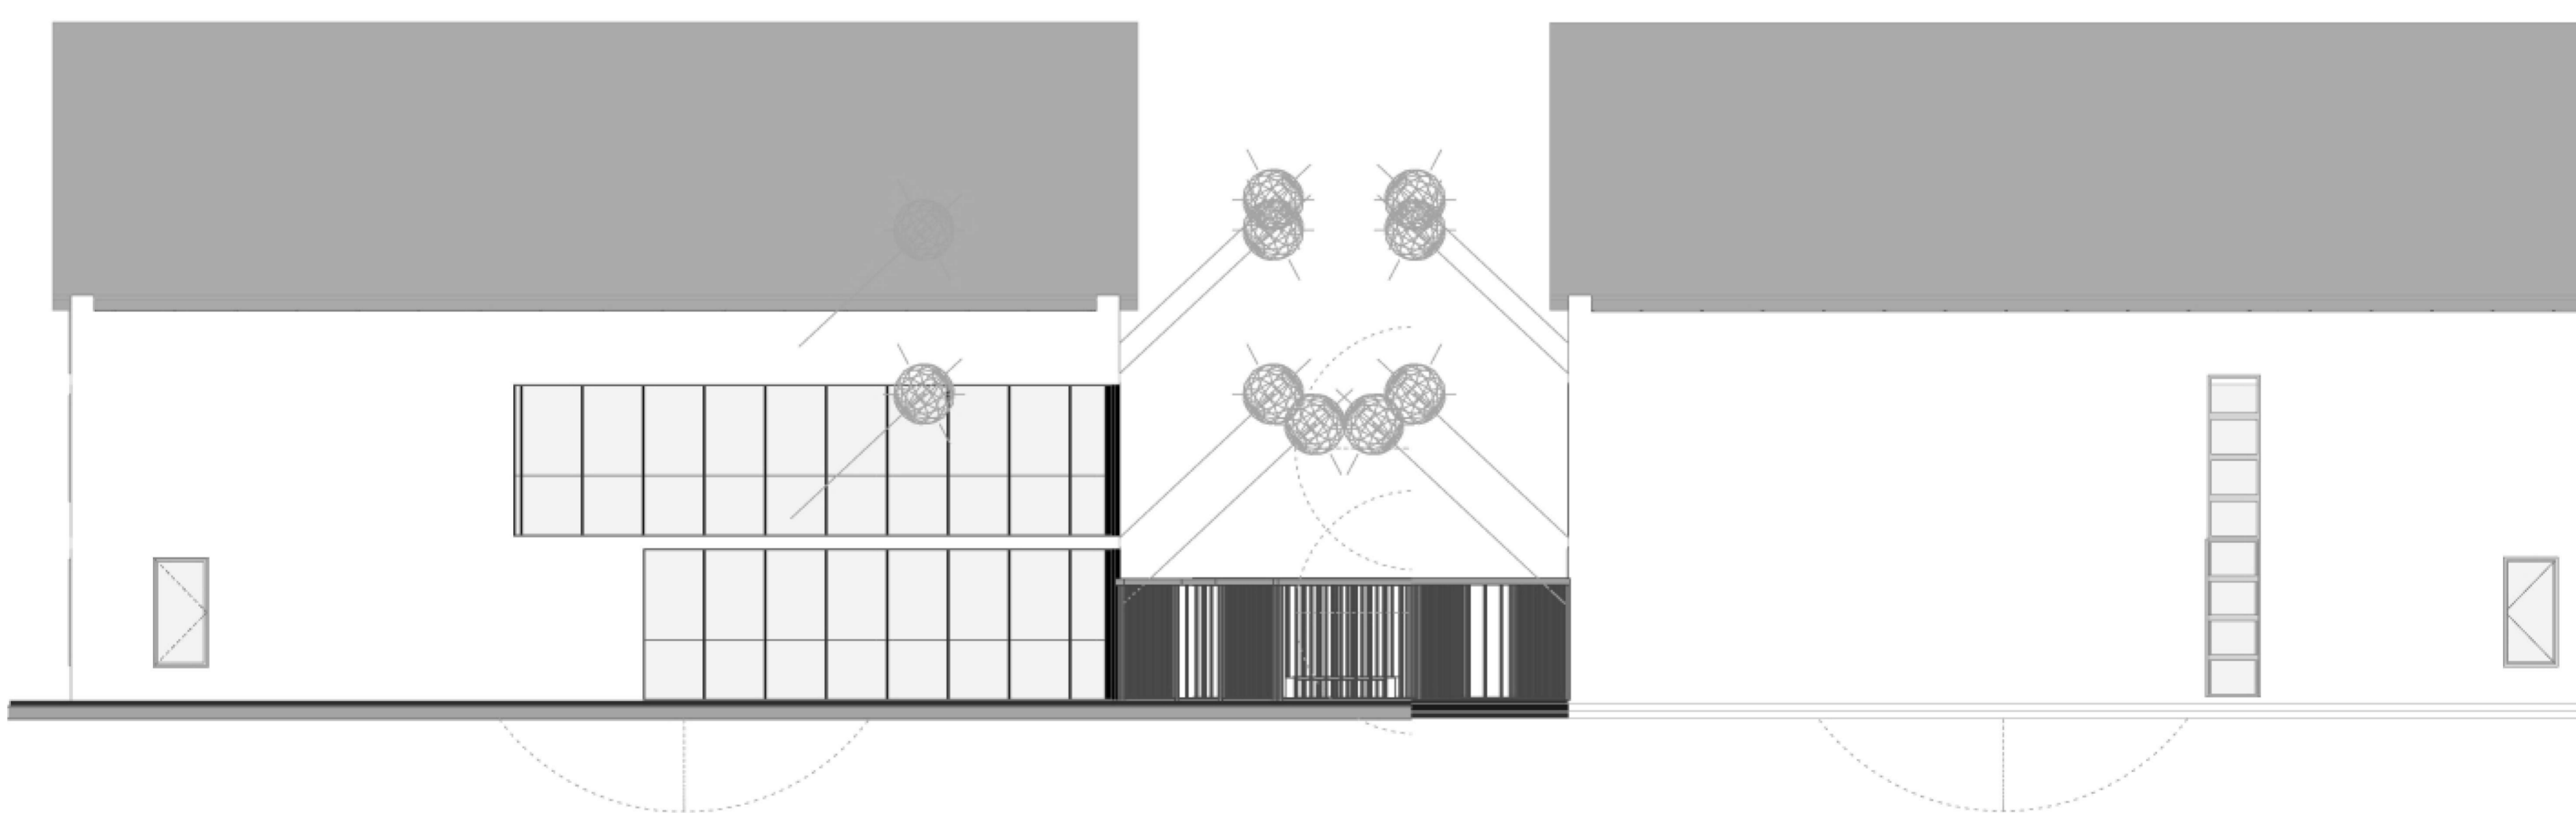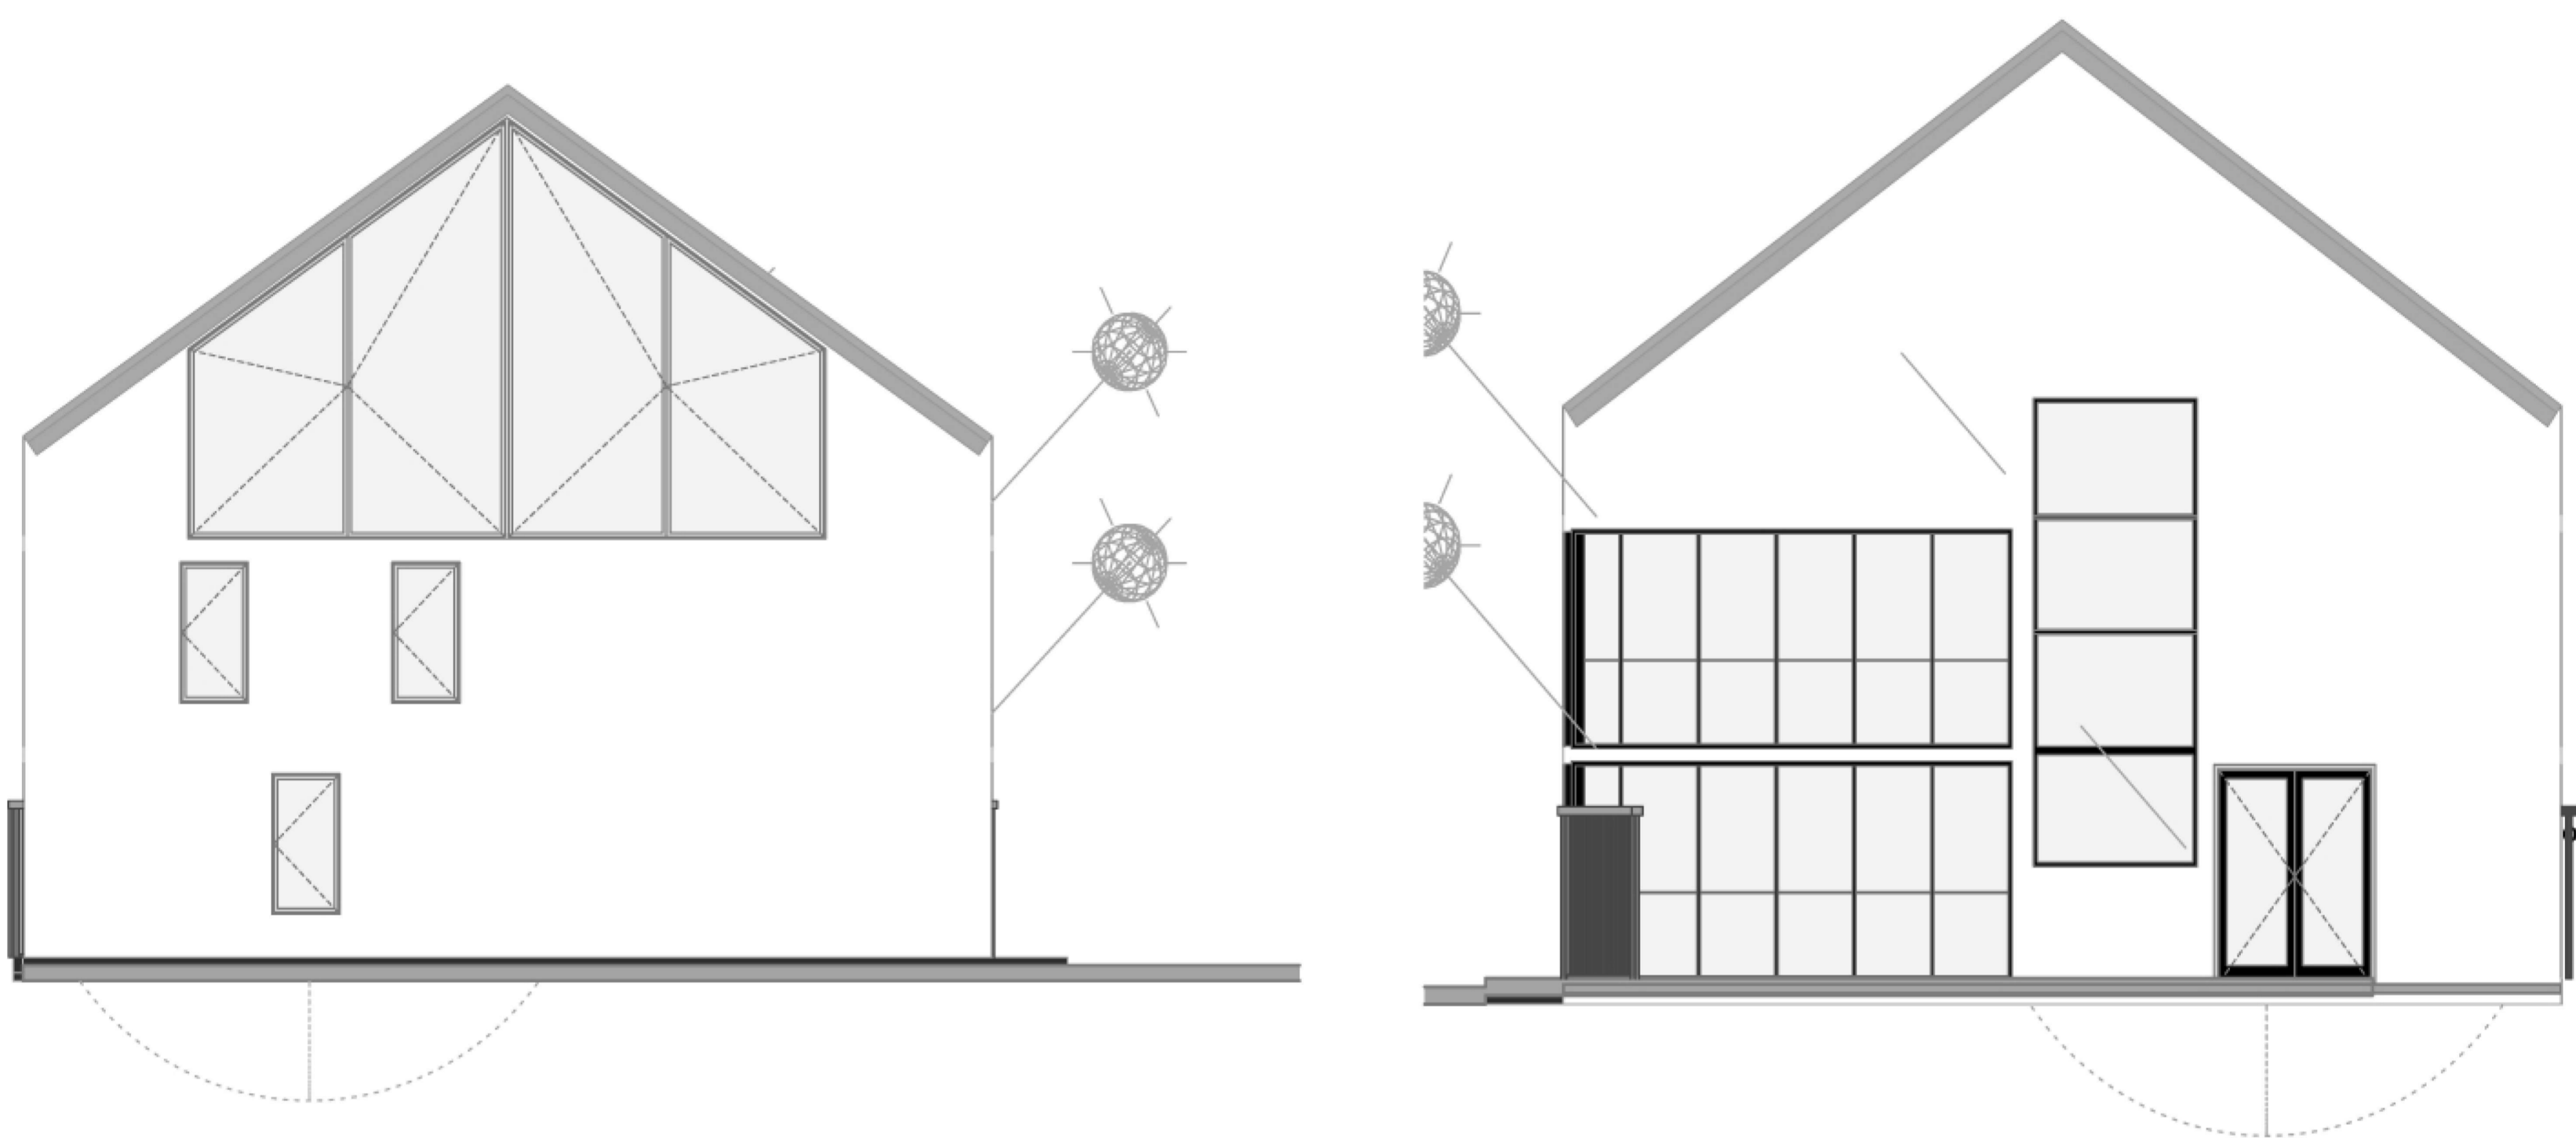

Renderi/Fotografija makete

