





IV faza: prostorna instalacija „Fe“ nastala u toku radionice „Drugi grad“ na temu tajna.

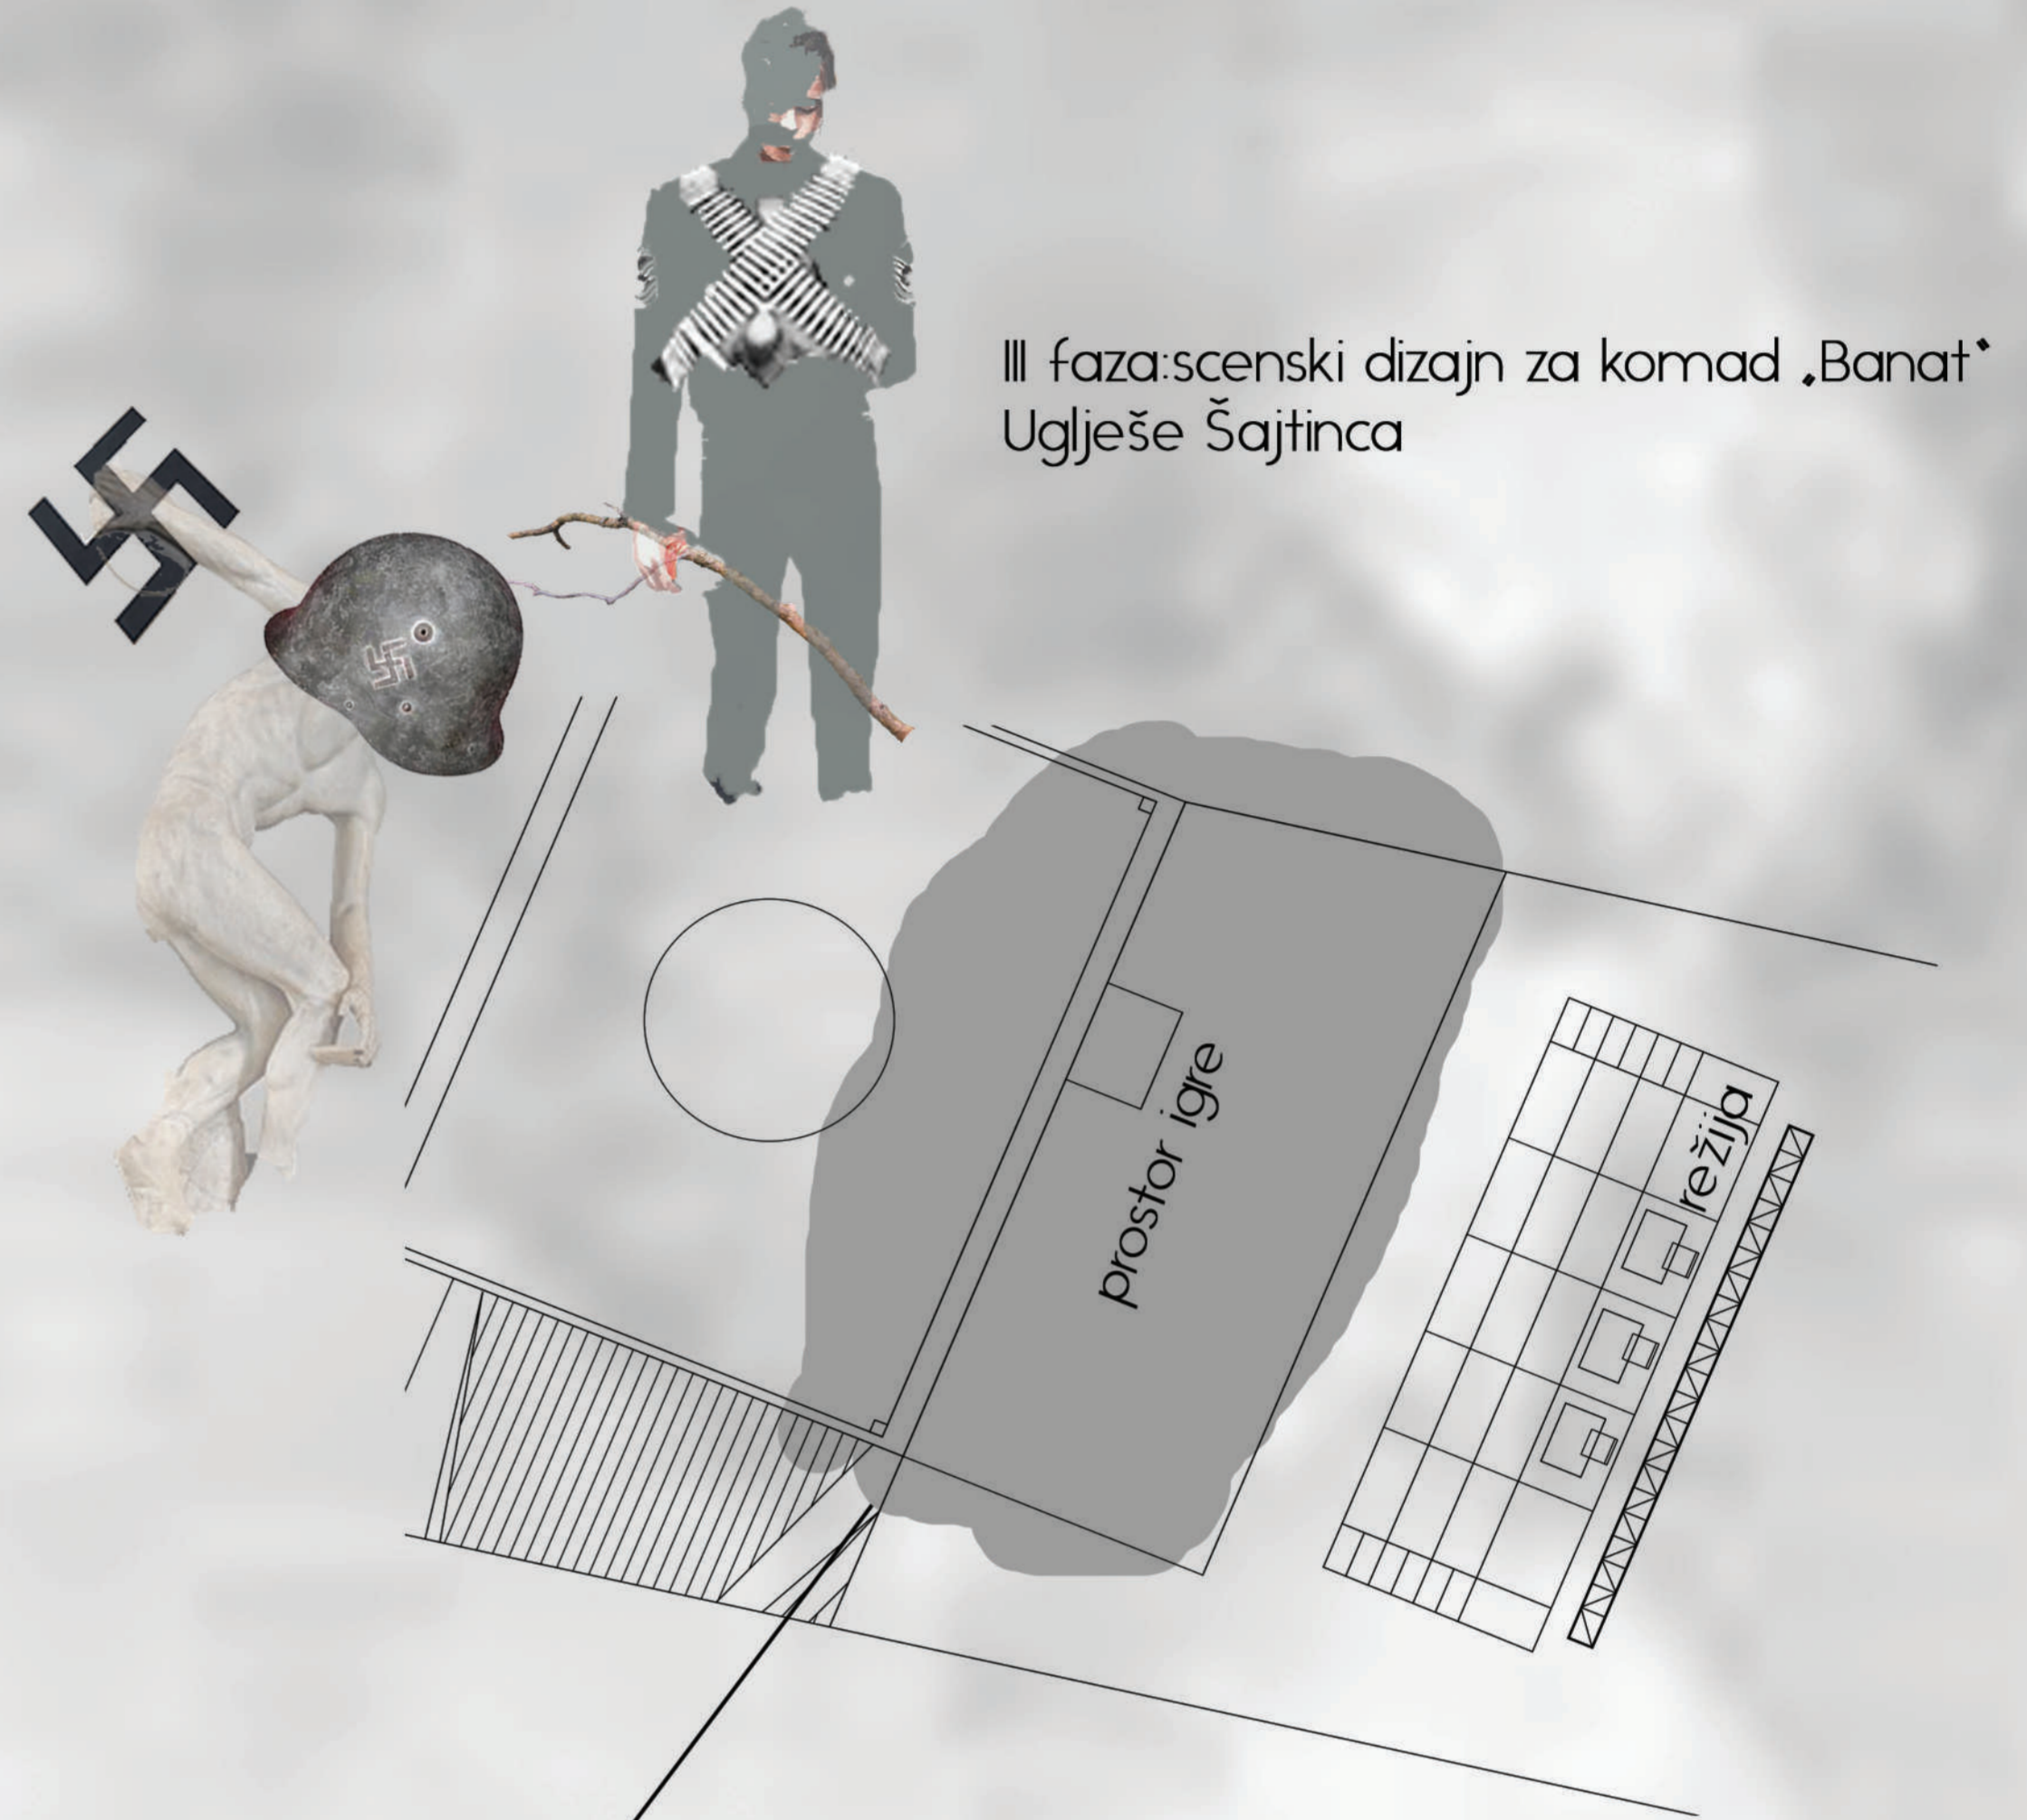


III faza: scenski dizajn za komad „Banat“ Uglješe Šajtinca

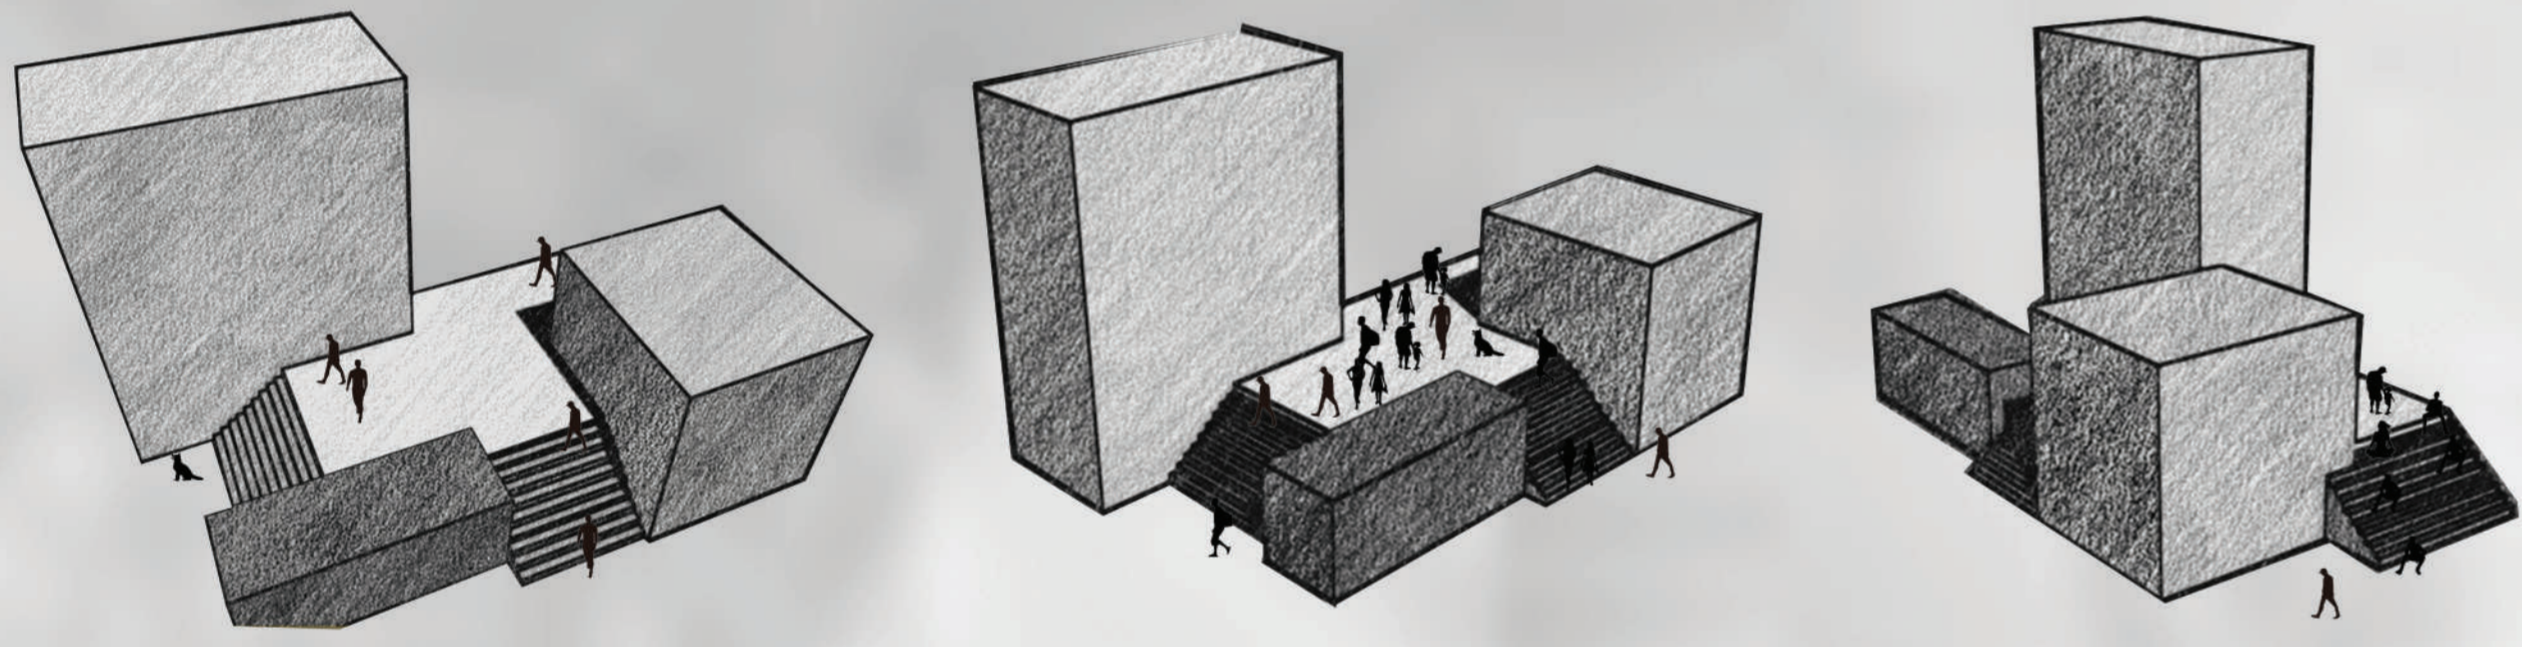

VgRa

II faza: idejni projekat stolarskih radionica i platoa

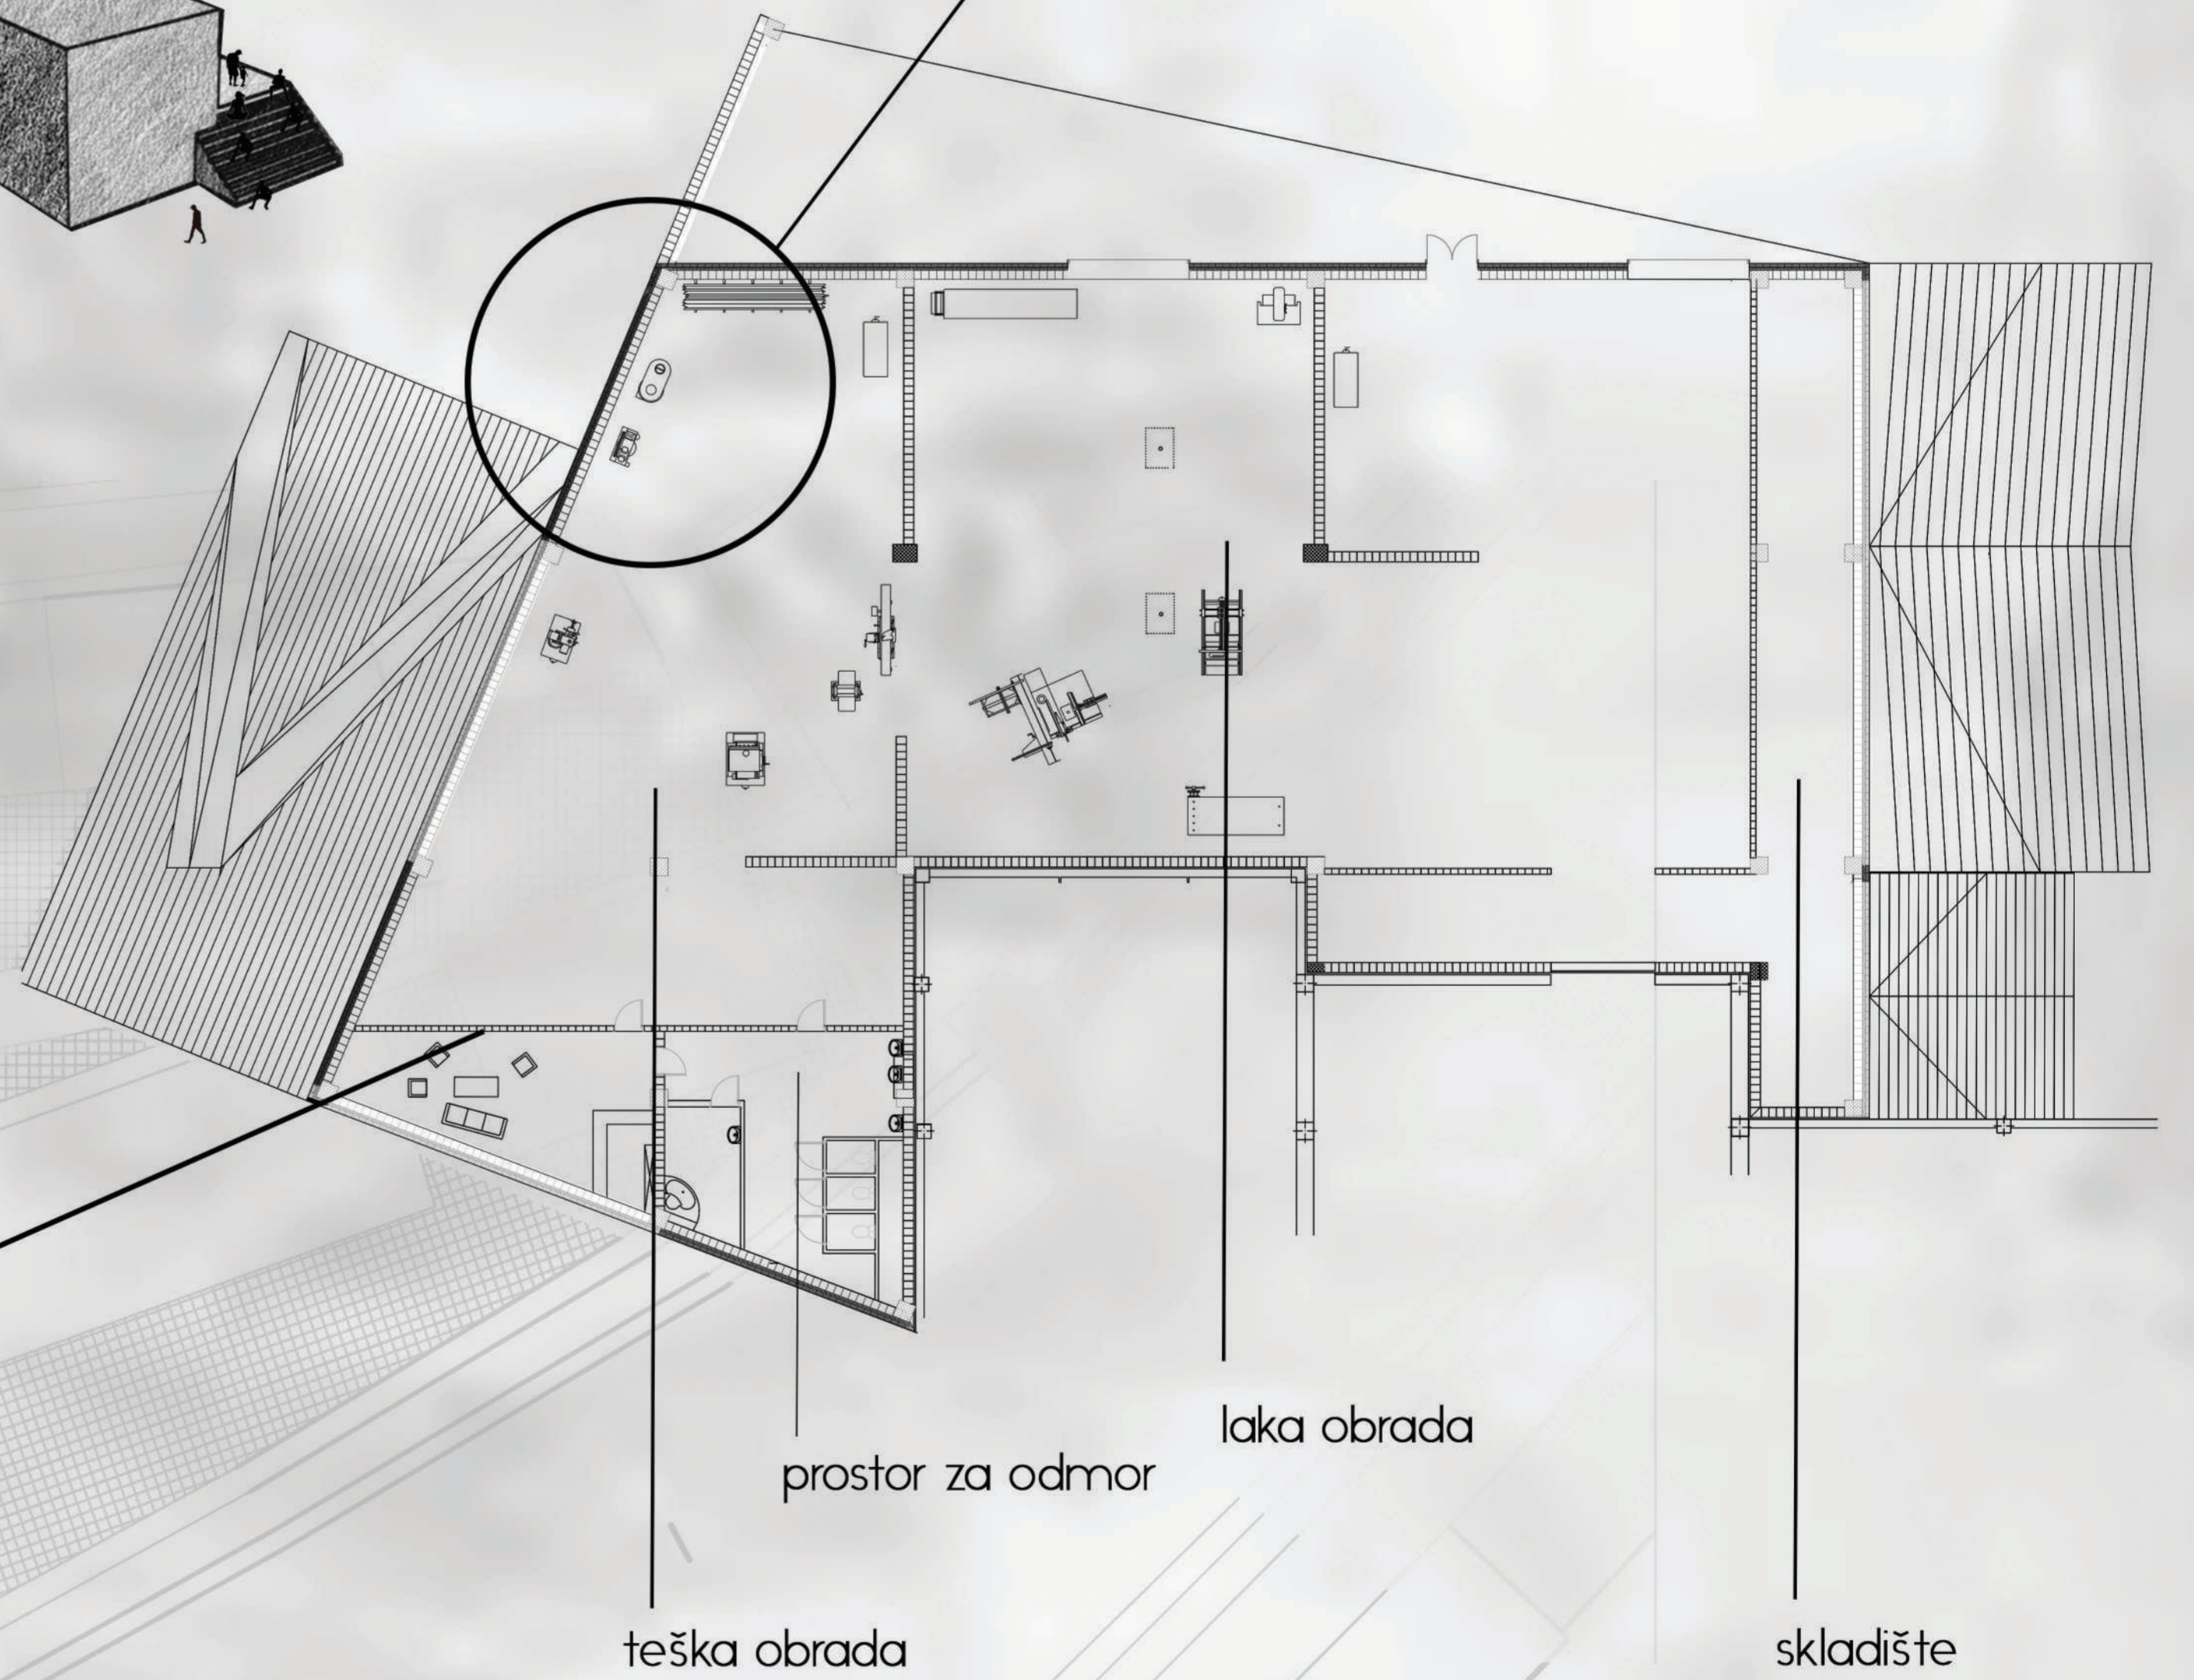

I faza: Istraživanje Zrenjanina



sintezni projekat „Čovek i grad“  
2018 / 2019.  
nađa vukorep

ambijentalni  
scenski prostori  
Zrenjanina