


2.


Osnova krova (1)

1:200

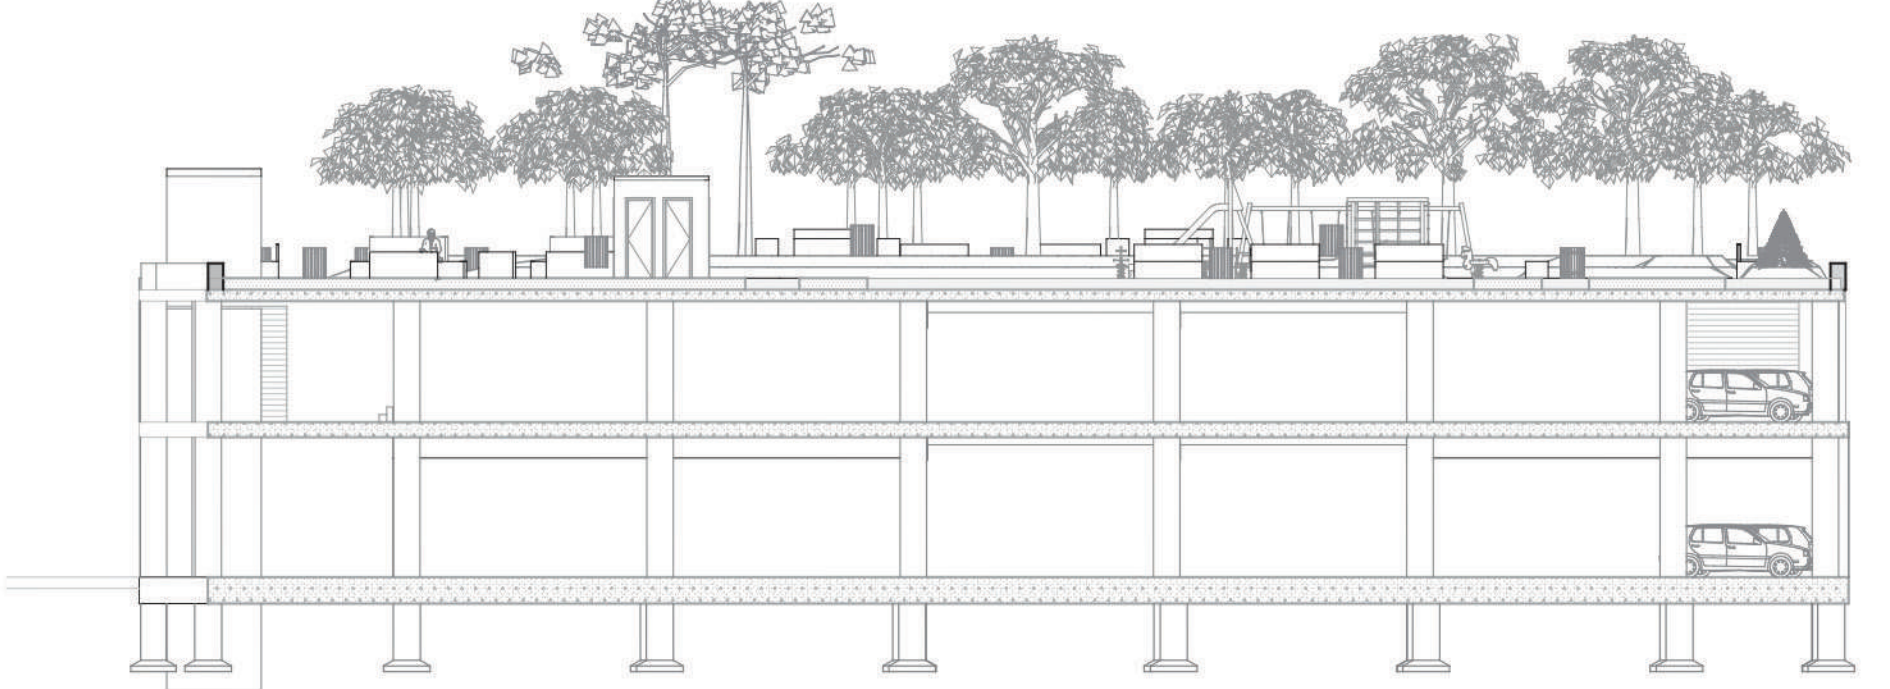


Poprečni presek (1)

1:200

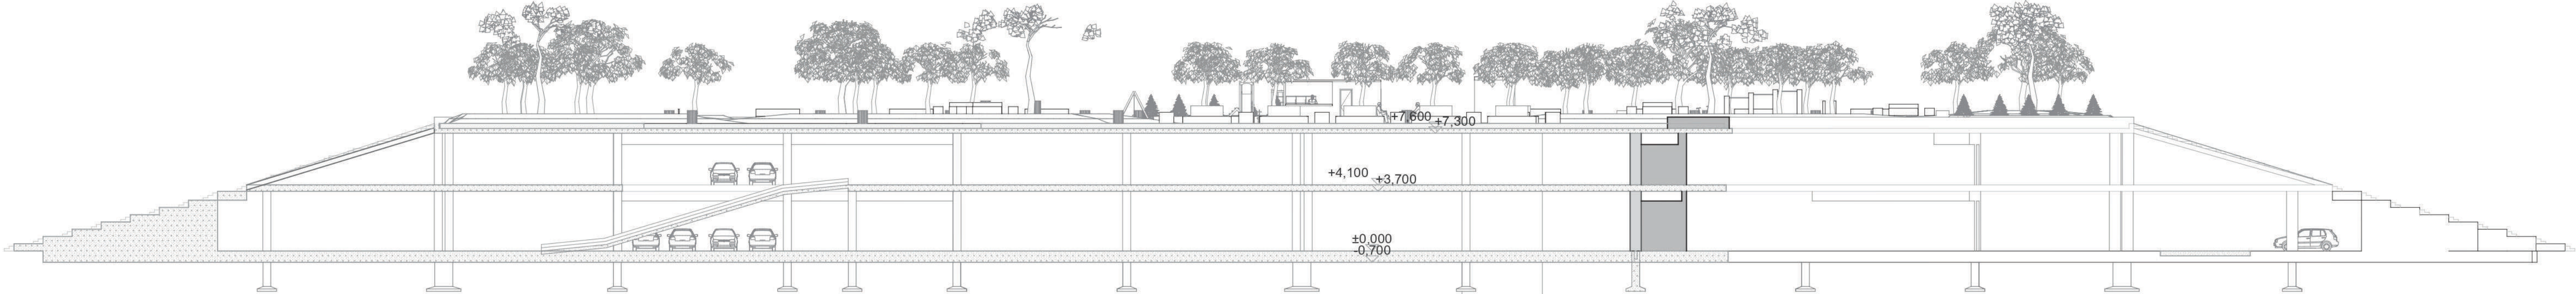


Podužni osek (1)

1:200

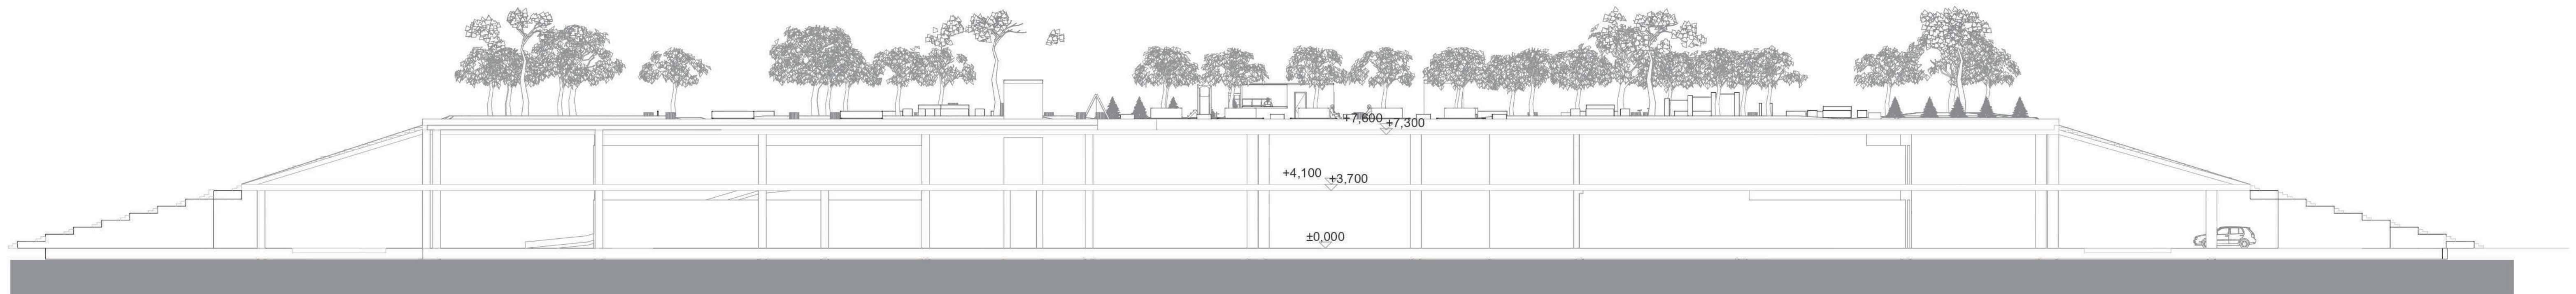

prednji izgled (1)

1:200

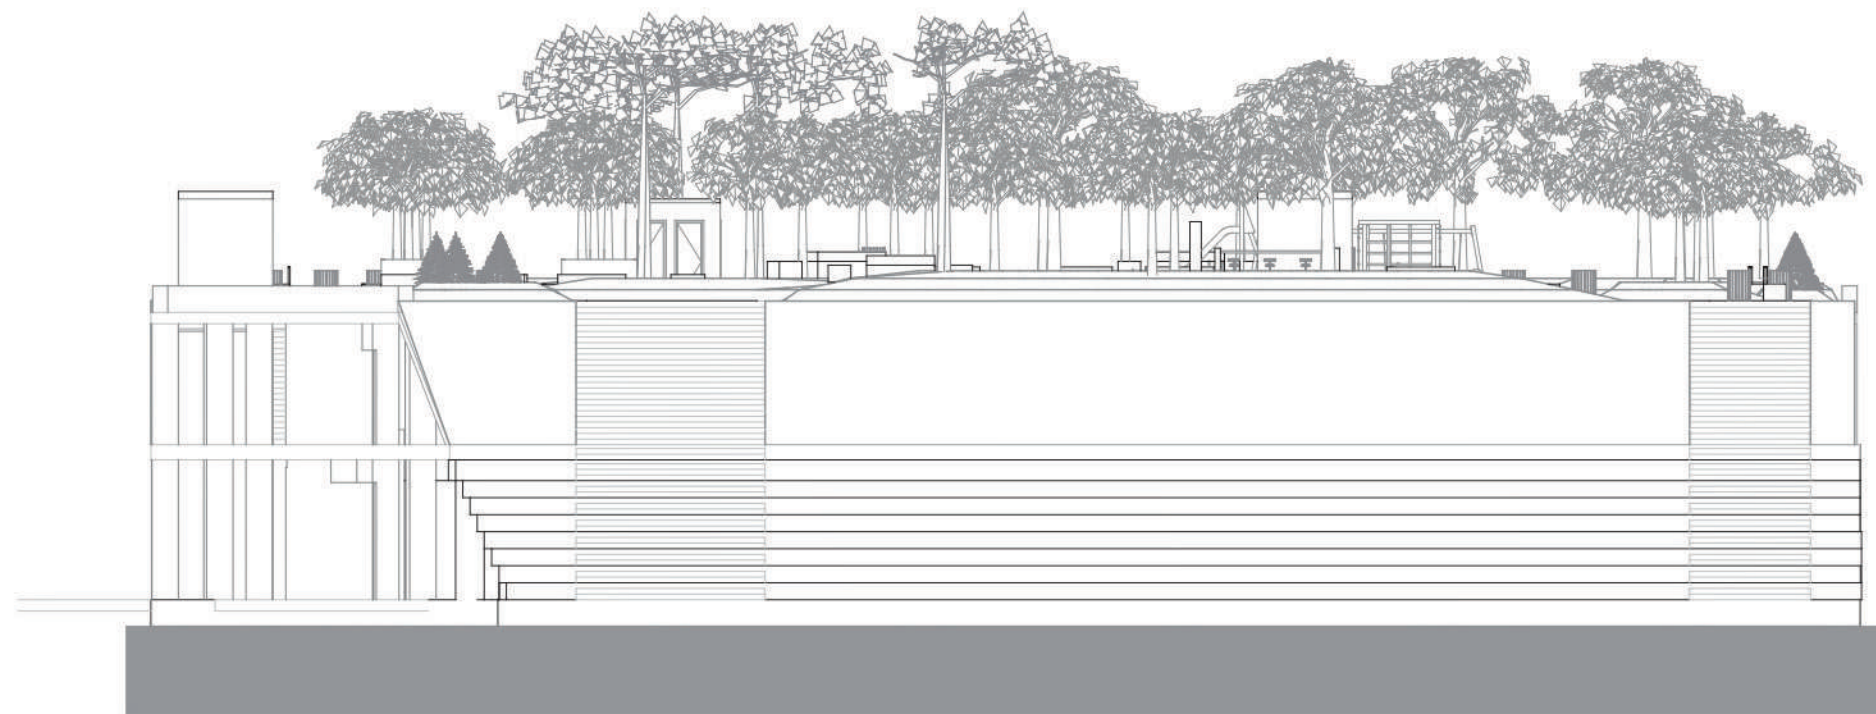


izgleds desne strane (1)

1:200



izgleds leve strane

1:200

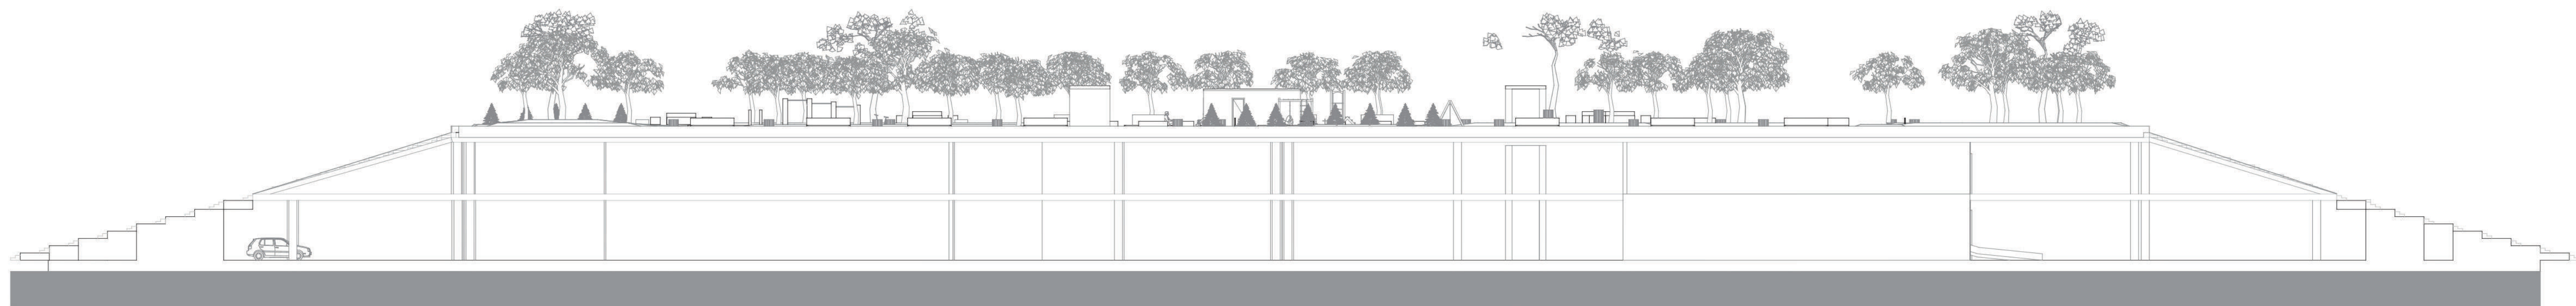

izgled zadnje fasade

1:200