

TEATAR POD MASKOM

Jelena Boric

sintezni projekat 2017/2018.

Rukovodioci projekta:

Dr Radivoje Dinulovic


Slađana Milicevic




proces izrade makete



idejne skice svih scenskih slika

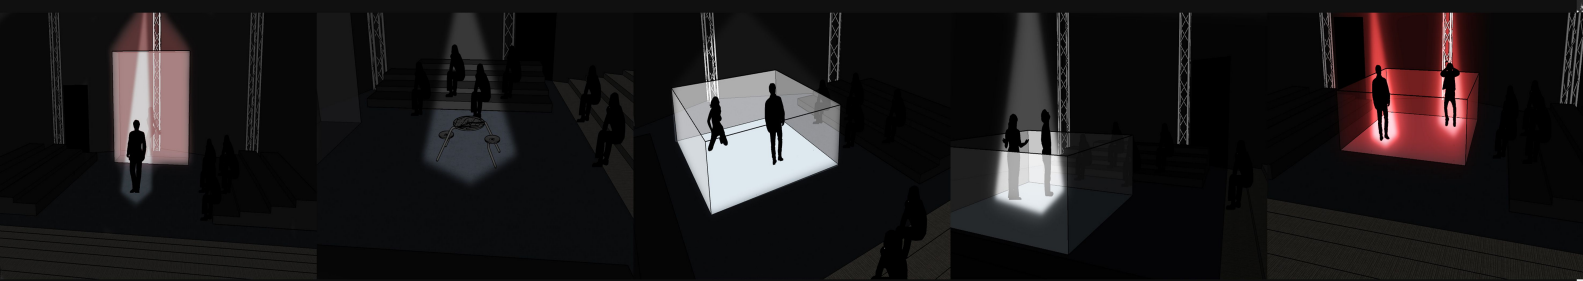

idejne skice kostima, šminke

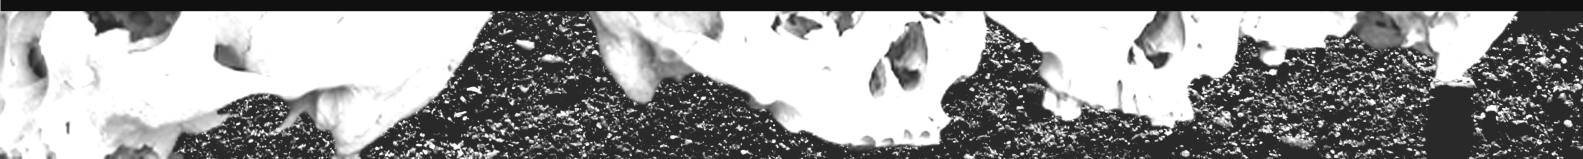

paleta za svetlo

rasvetna tela


- scena 1: 208 flame
- scena 2: 67 pale yellow
- scena 3: 100 frost
- scena 4: 100 frost (strobe lighting)
- scena 5: 383 royal blue
208 flame



cyclorama Econo
source four fresnel
source four spot light


1310
12.664.9840.79, 49.46 399.6 34.98 399.6 49.4640.794.982.65

- postojece tribine
- prostor igre
- praktikabli

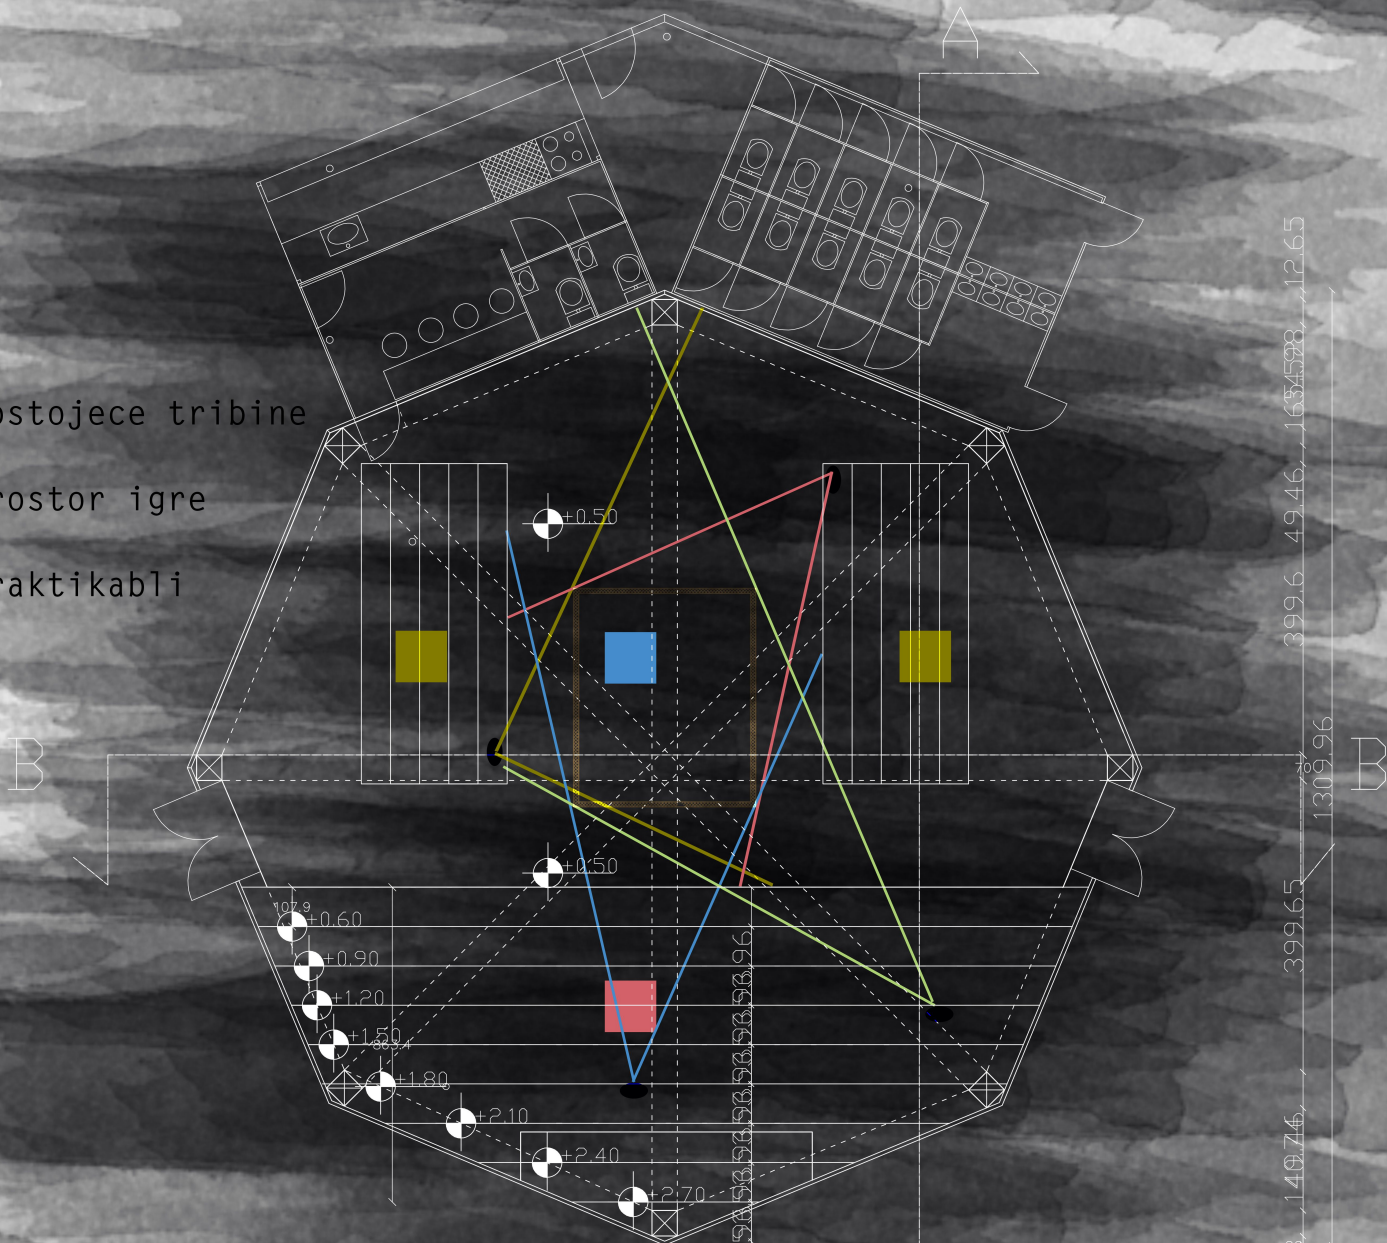


osnova dominantne scenske slike 1:50


svetlosne situacije na fizickom modelu

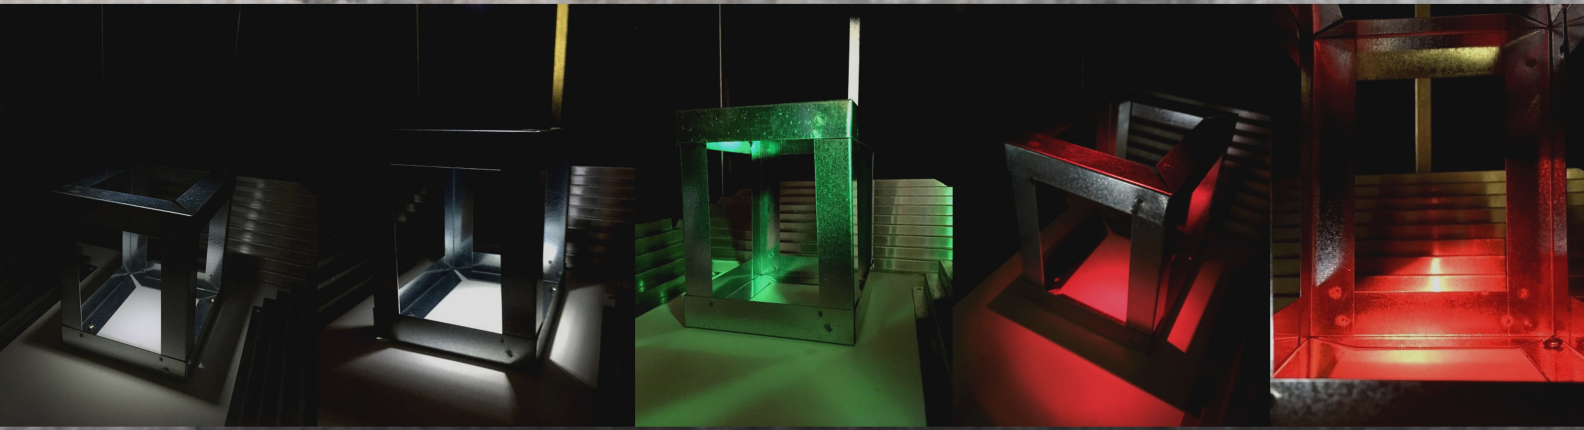



osnova / podužni presek / poprecni presek i tehnicka razrada scenografije

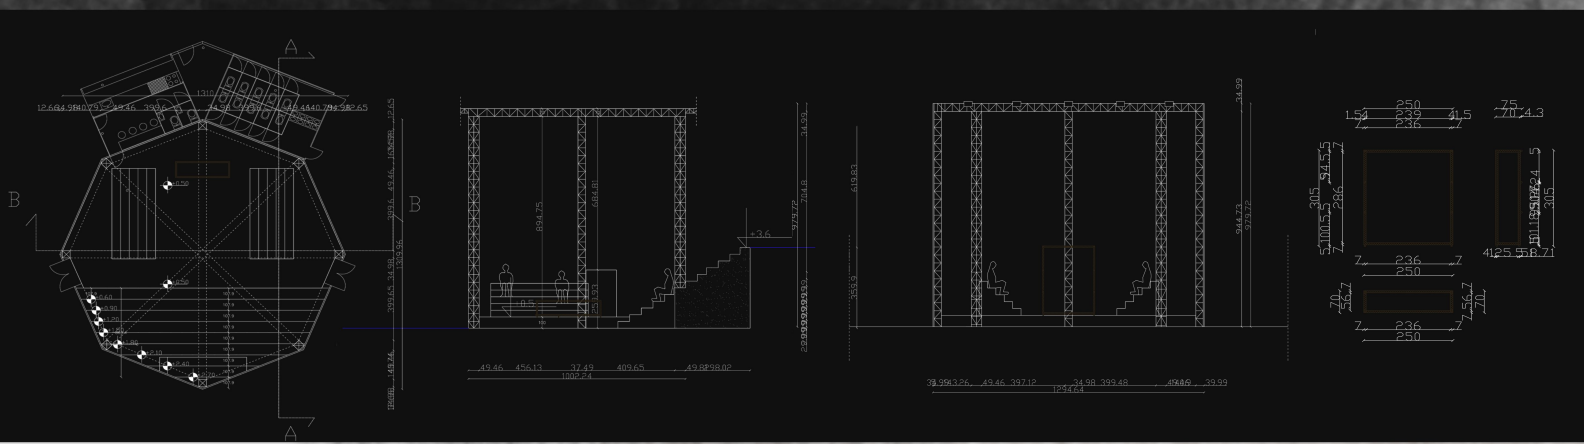

praktični i scenografija

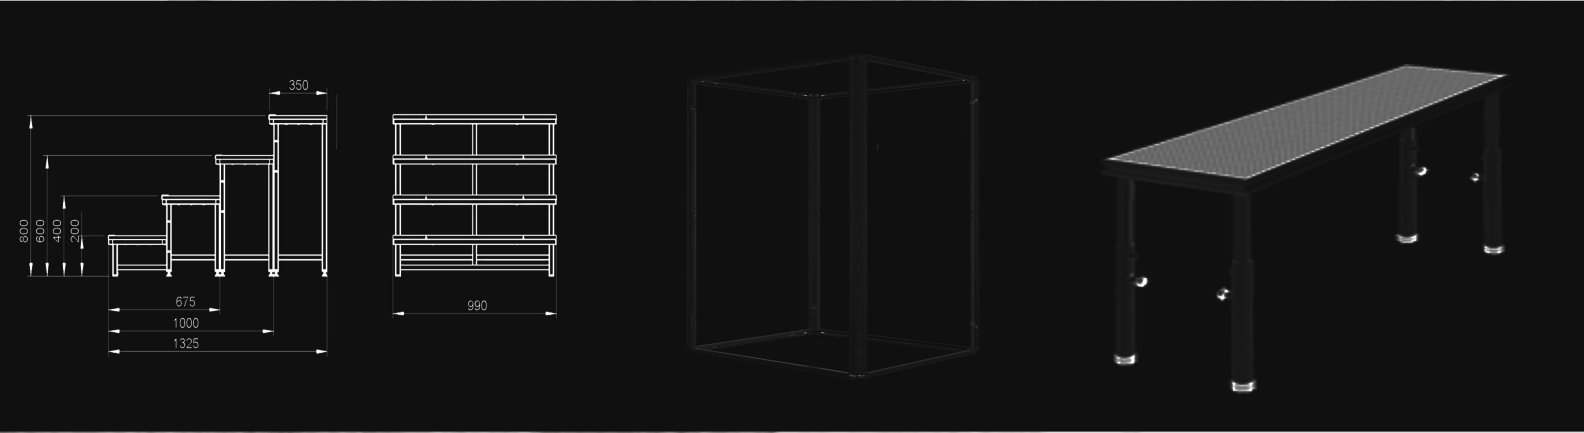


vizure publike

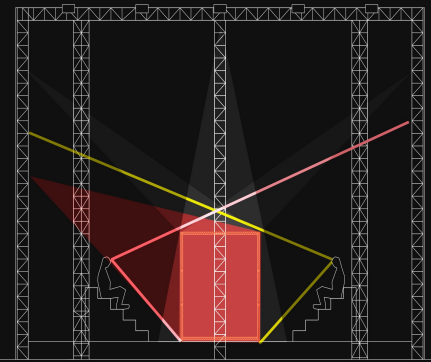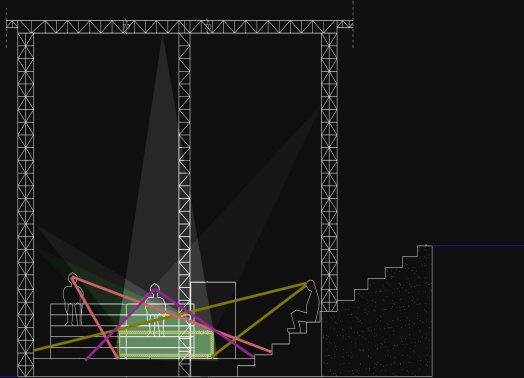

podužni i poprečni presek pozornice

plan rasvete

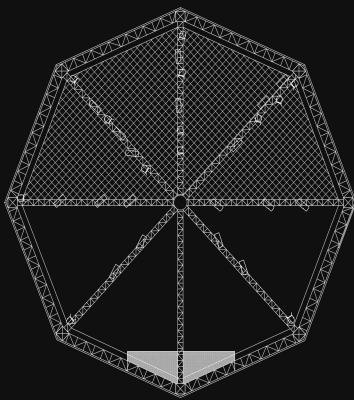

kretanje publike

