


# Dizajn scene i kostima za predstavu "Žena crvene kose"

Tema: Lični identitet

Ideja: Traganje za ličnim identitetom kroz iskustva sa drugim ljudima.





PRESEK A-A R 1:50

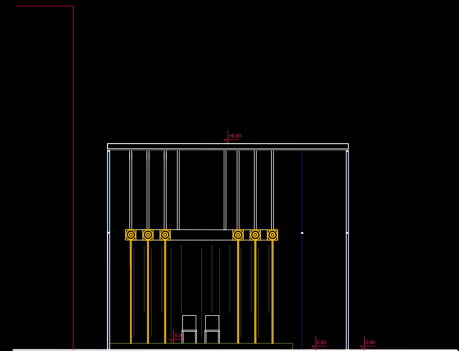

PRESEK B-B R 1:50

OSNOVA PRIZEMLJA R 1:50

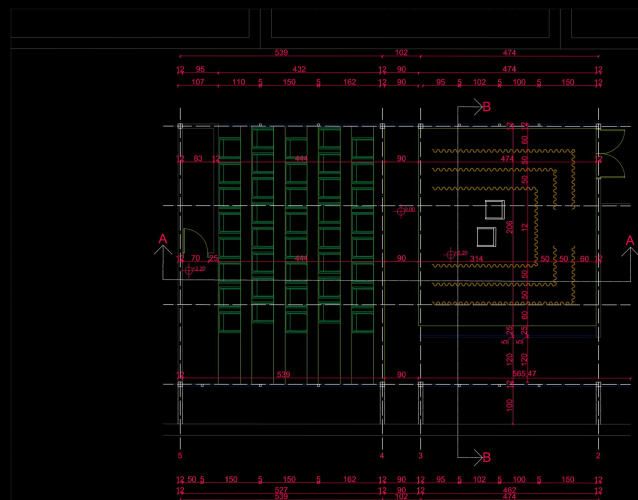

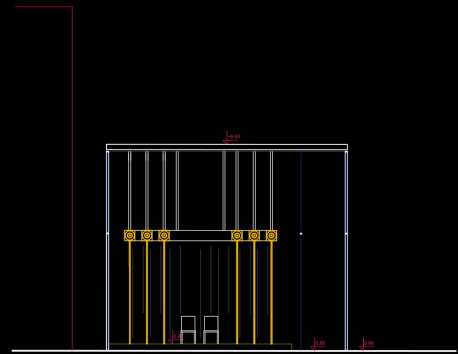


PRESEK B-B R 1:50



PRESEK A-A R 1:50

OSNOVA PRIZEMLJA R 1:50

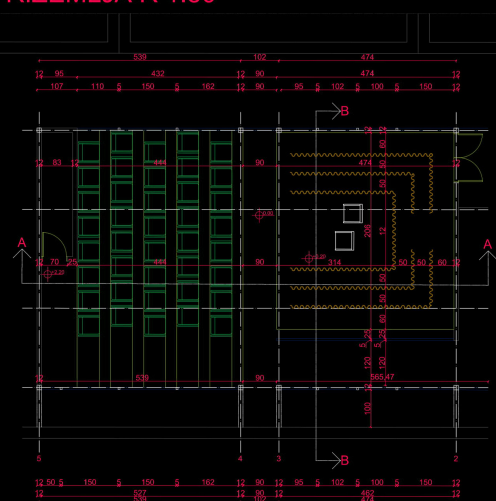

Prikazi svih scenskih slika



Majstor Mahmut




Žena crvene kose



Džem

KOSTIMI

# Tehnička razrada dizajna scene - detalj R 1:2

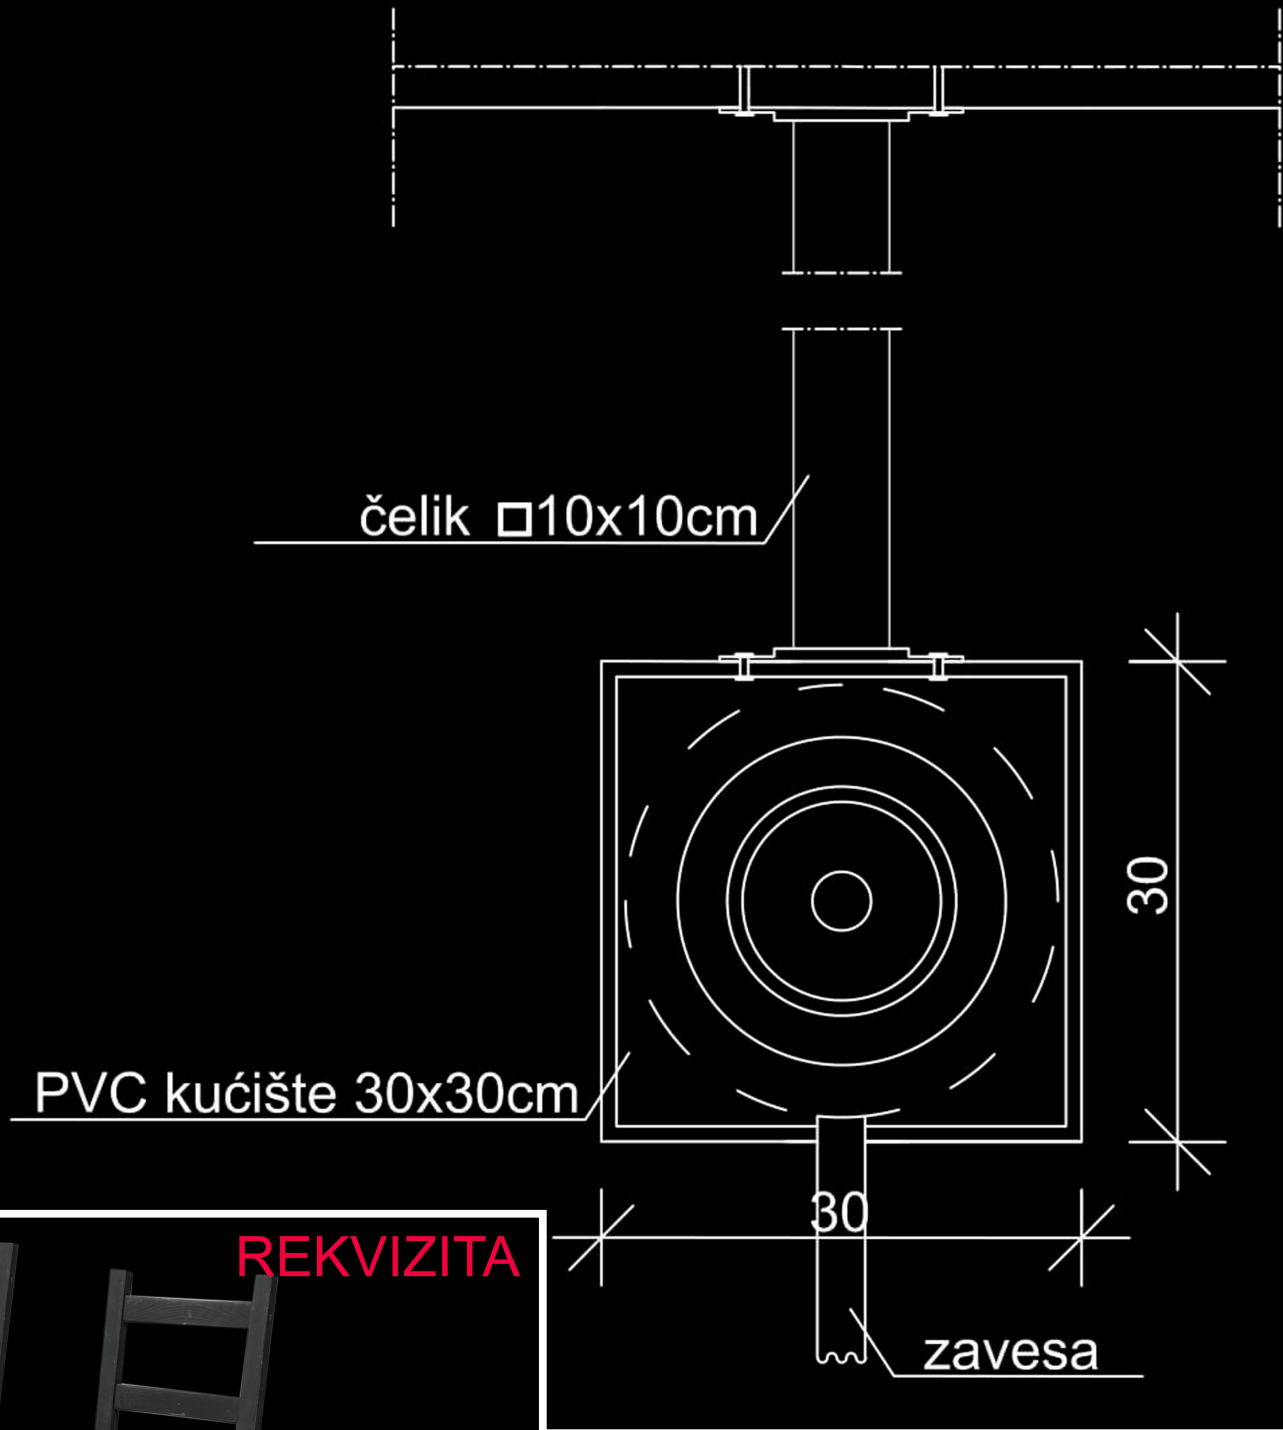

2 stolice koje su ujedno deo scenografije i krupna rekvizita