





Faza "PREDSTAVA" Sintezni projekat

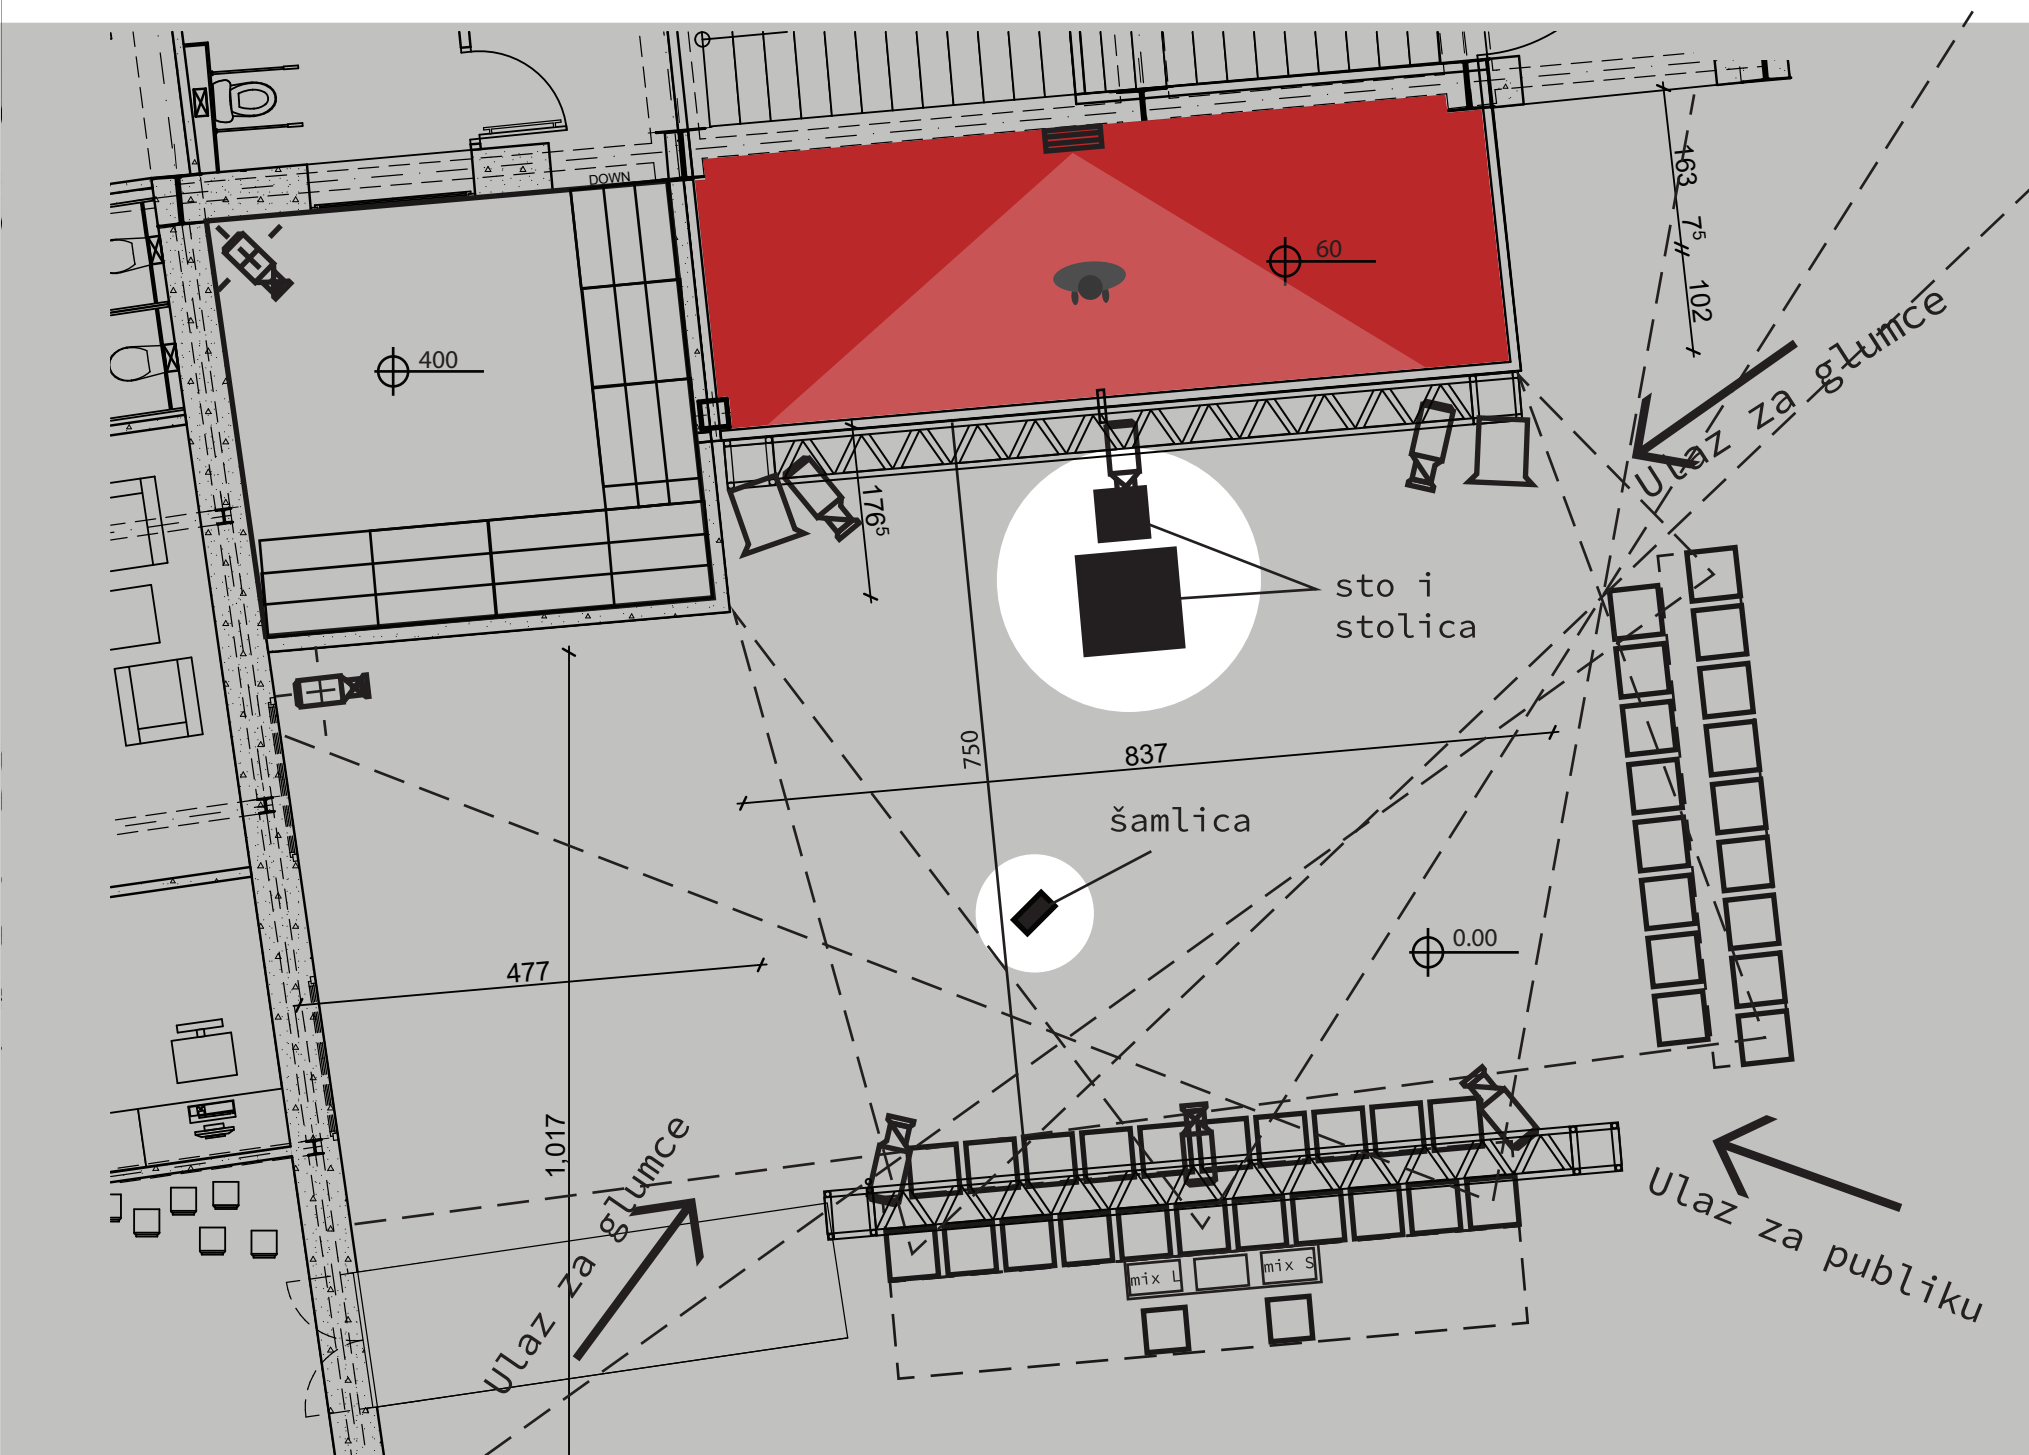

MUZIČKI OBJEKAT

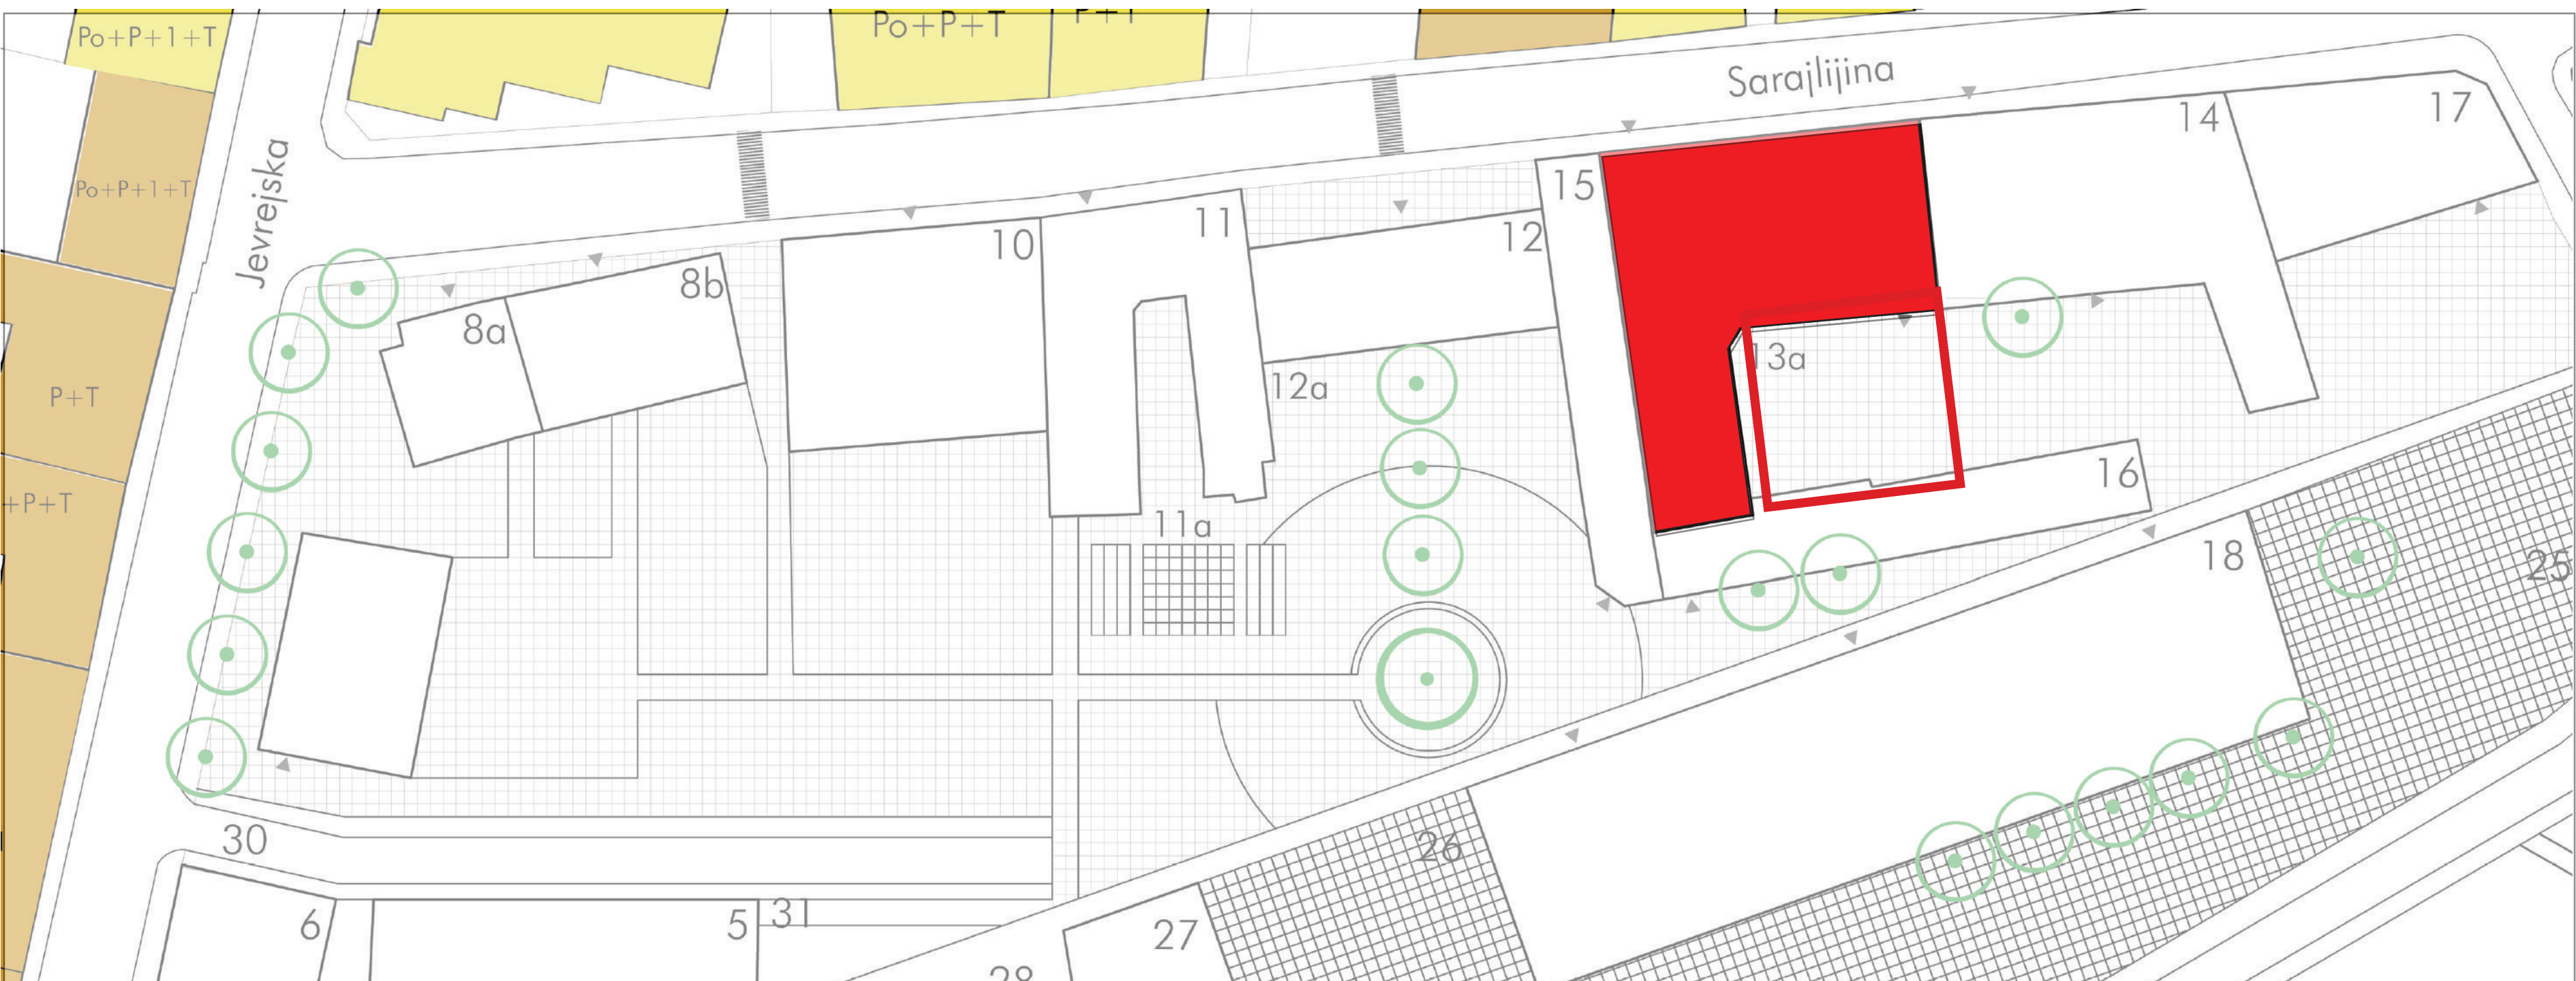

Osnova, podužni i poprečni presek
R=1:50

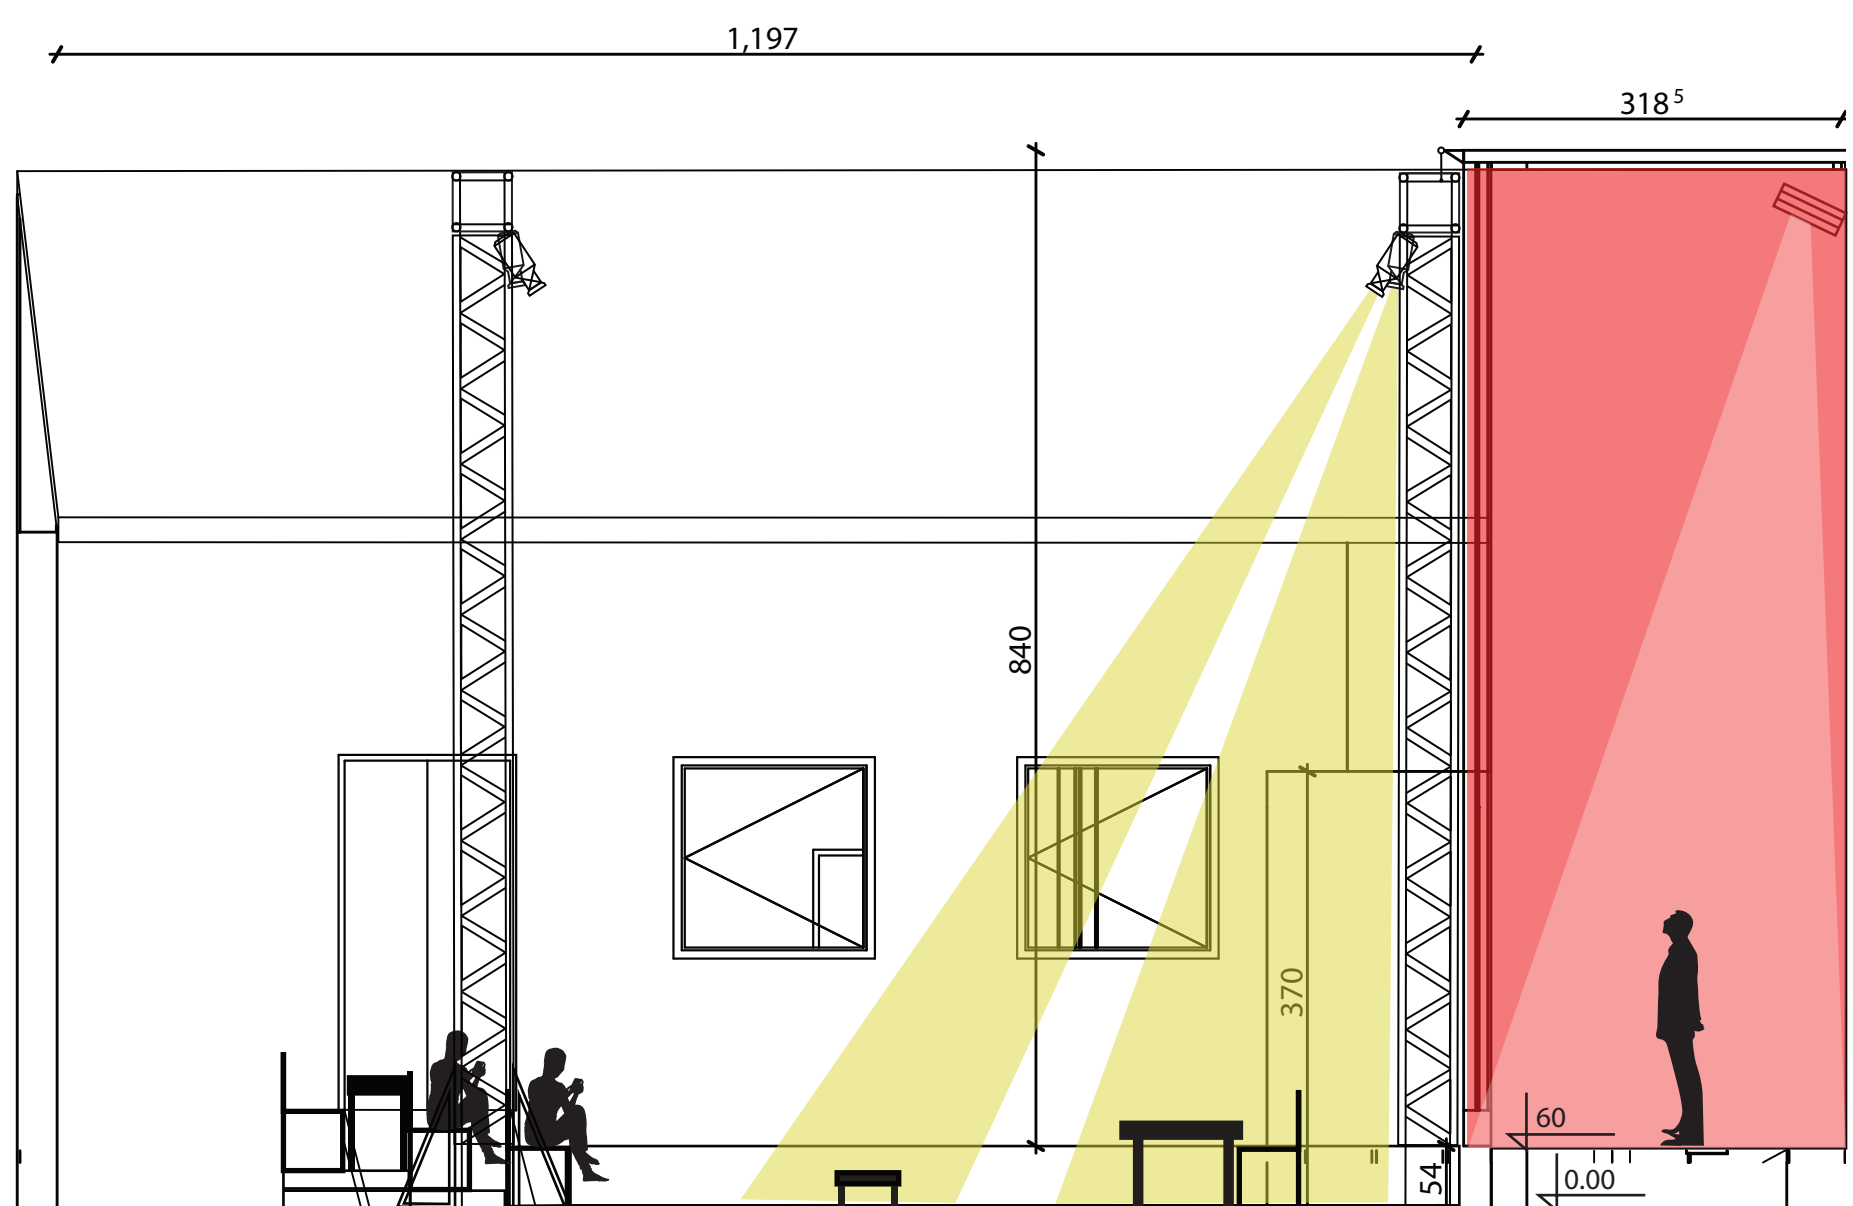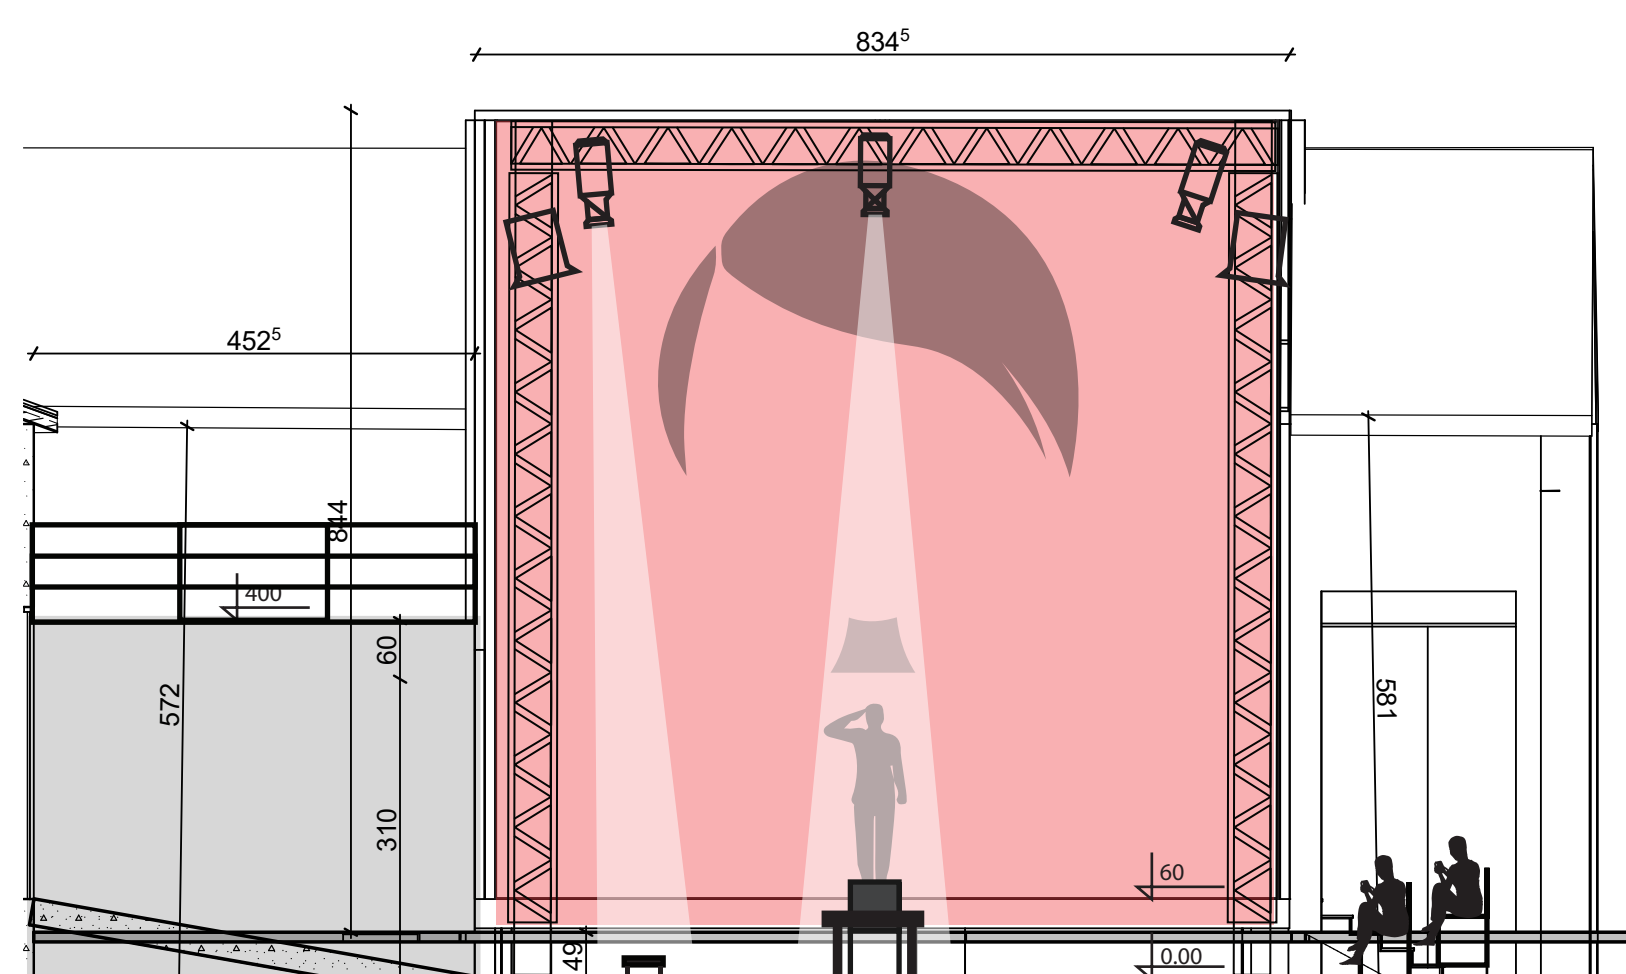


Legenda:

- Ciklorama Ldr INNO A 1000W
- JBL PRX 715
- Profil Spot Source four zoom(15-30)ETC 750W
- Profil Spot Source four zoom(25-50)ETC 750W
- mix S Sound Craft SL EXPRESSION 2
- mix L ETC lon 2xDMx512 sa fader modulom


Rastko Lazarević

Scena 2

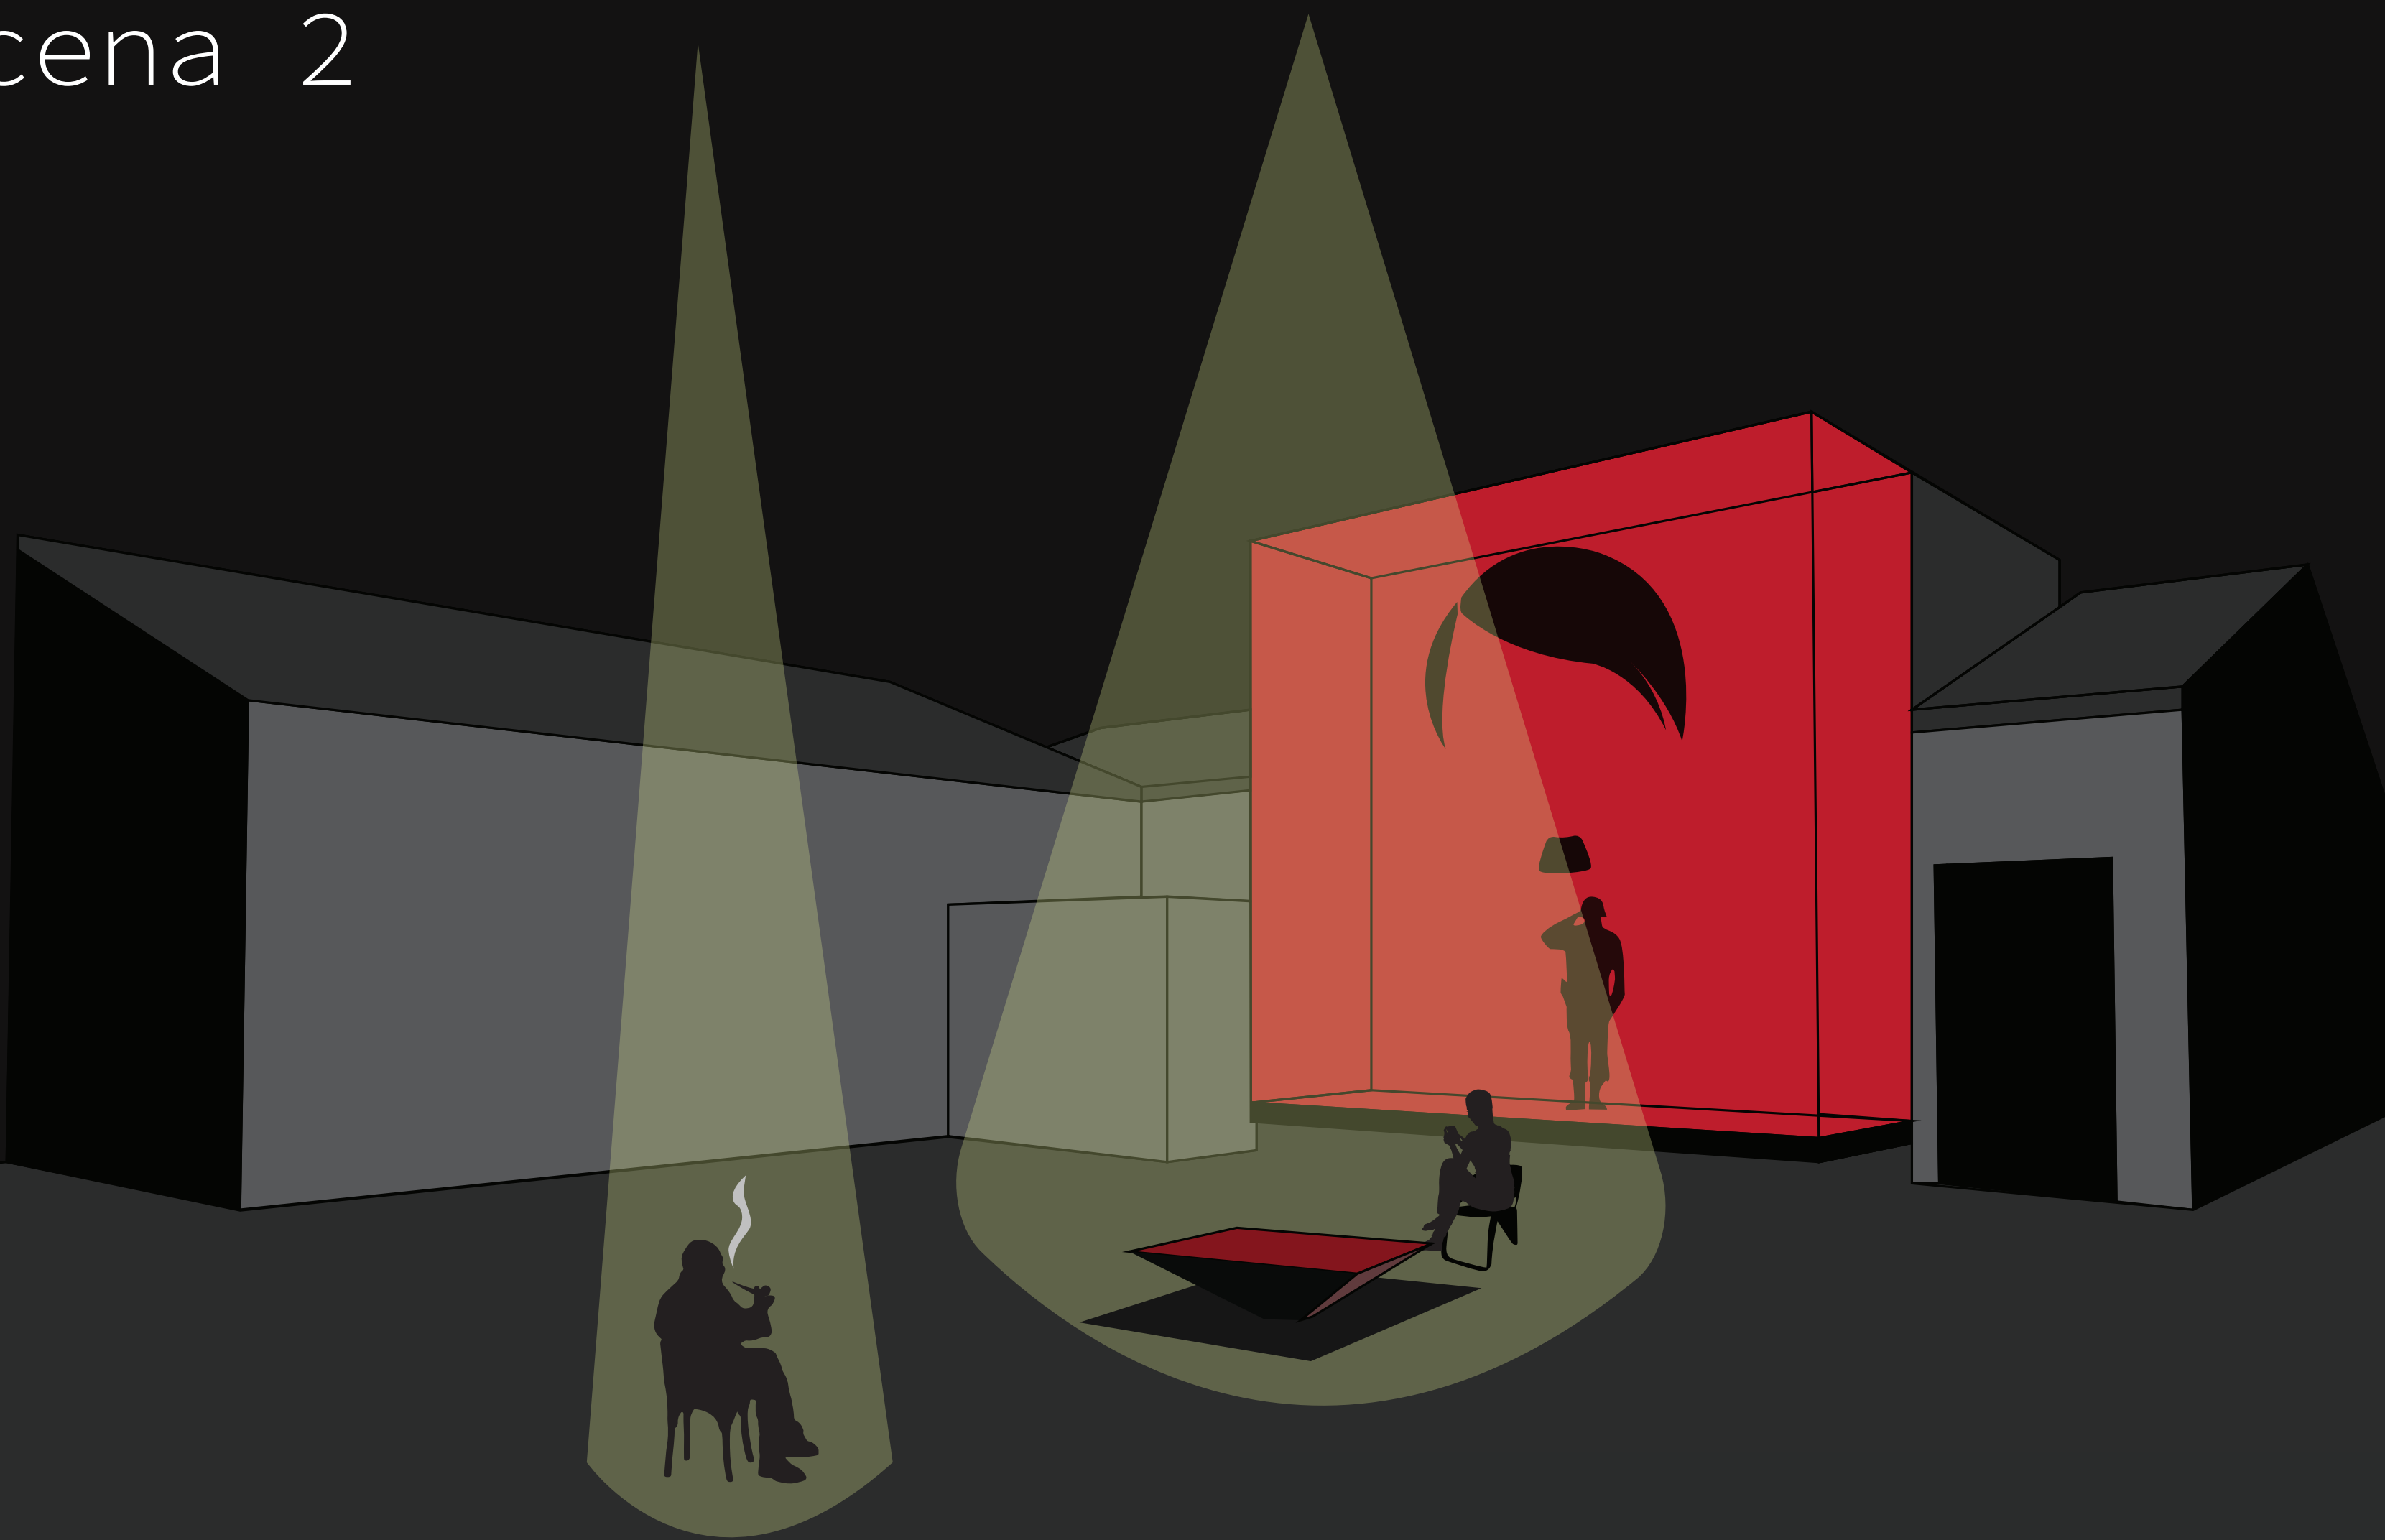


IDEJNE SKICE


Scena 1

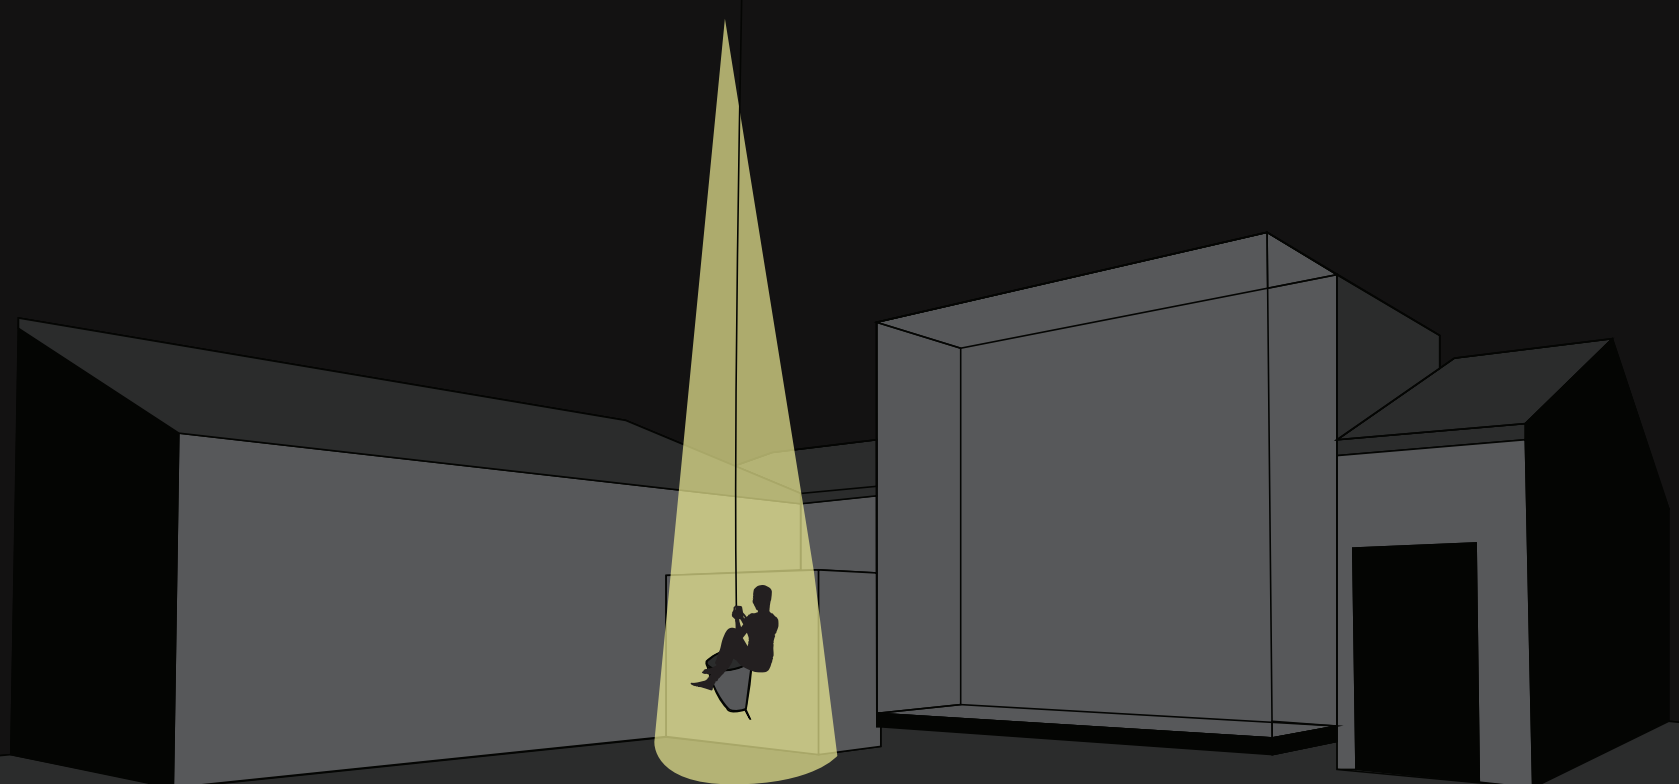


Scena 6

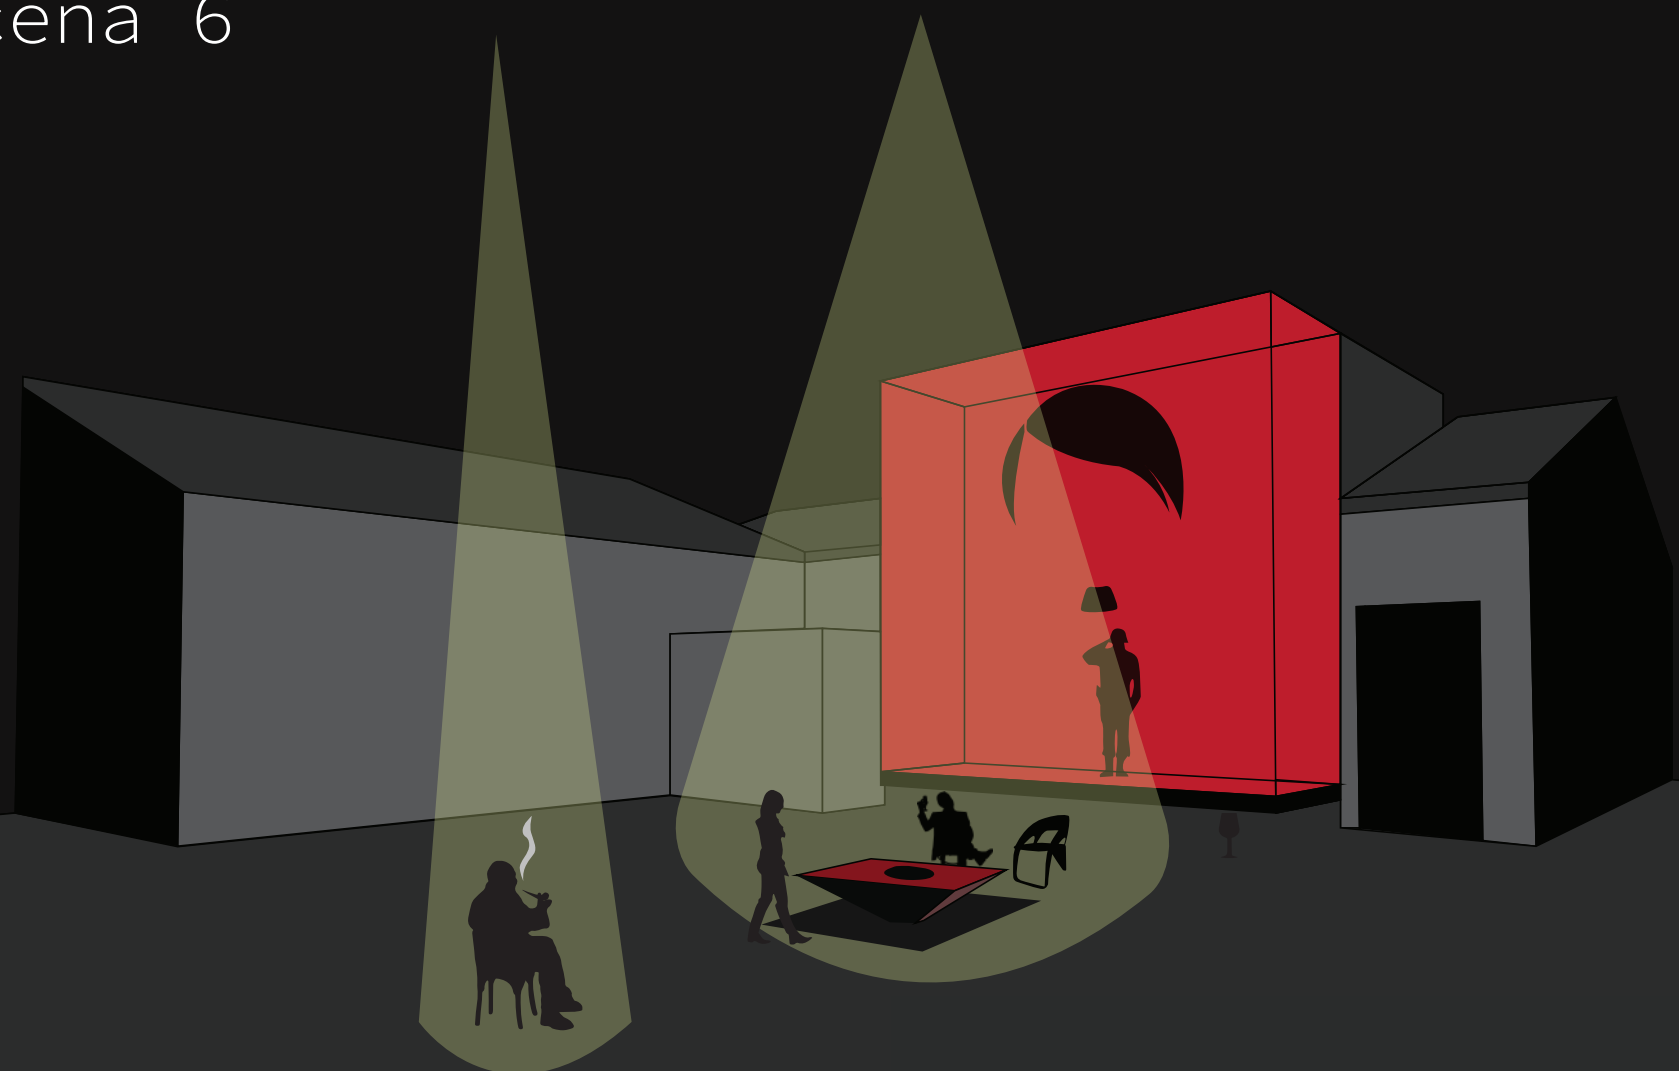

Scena 13

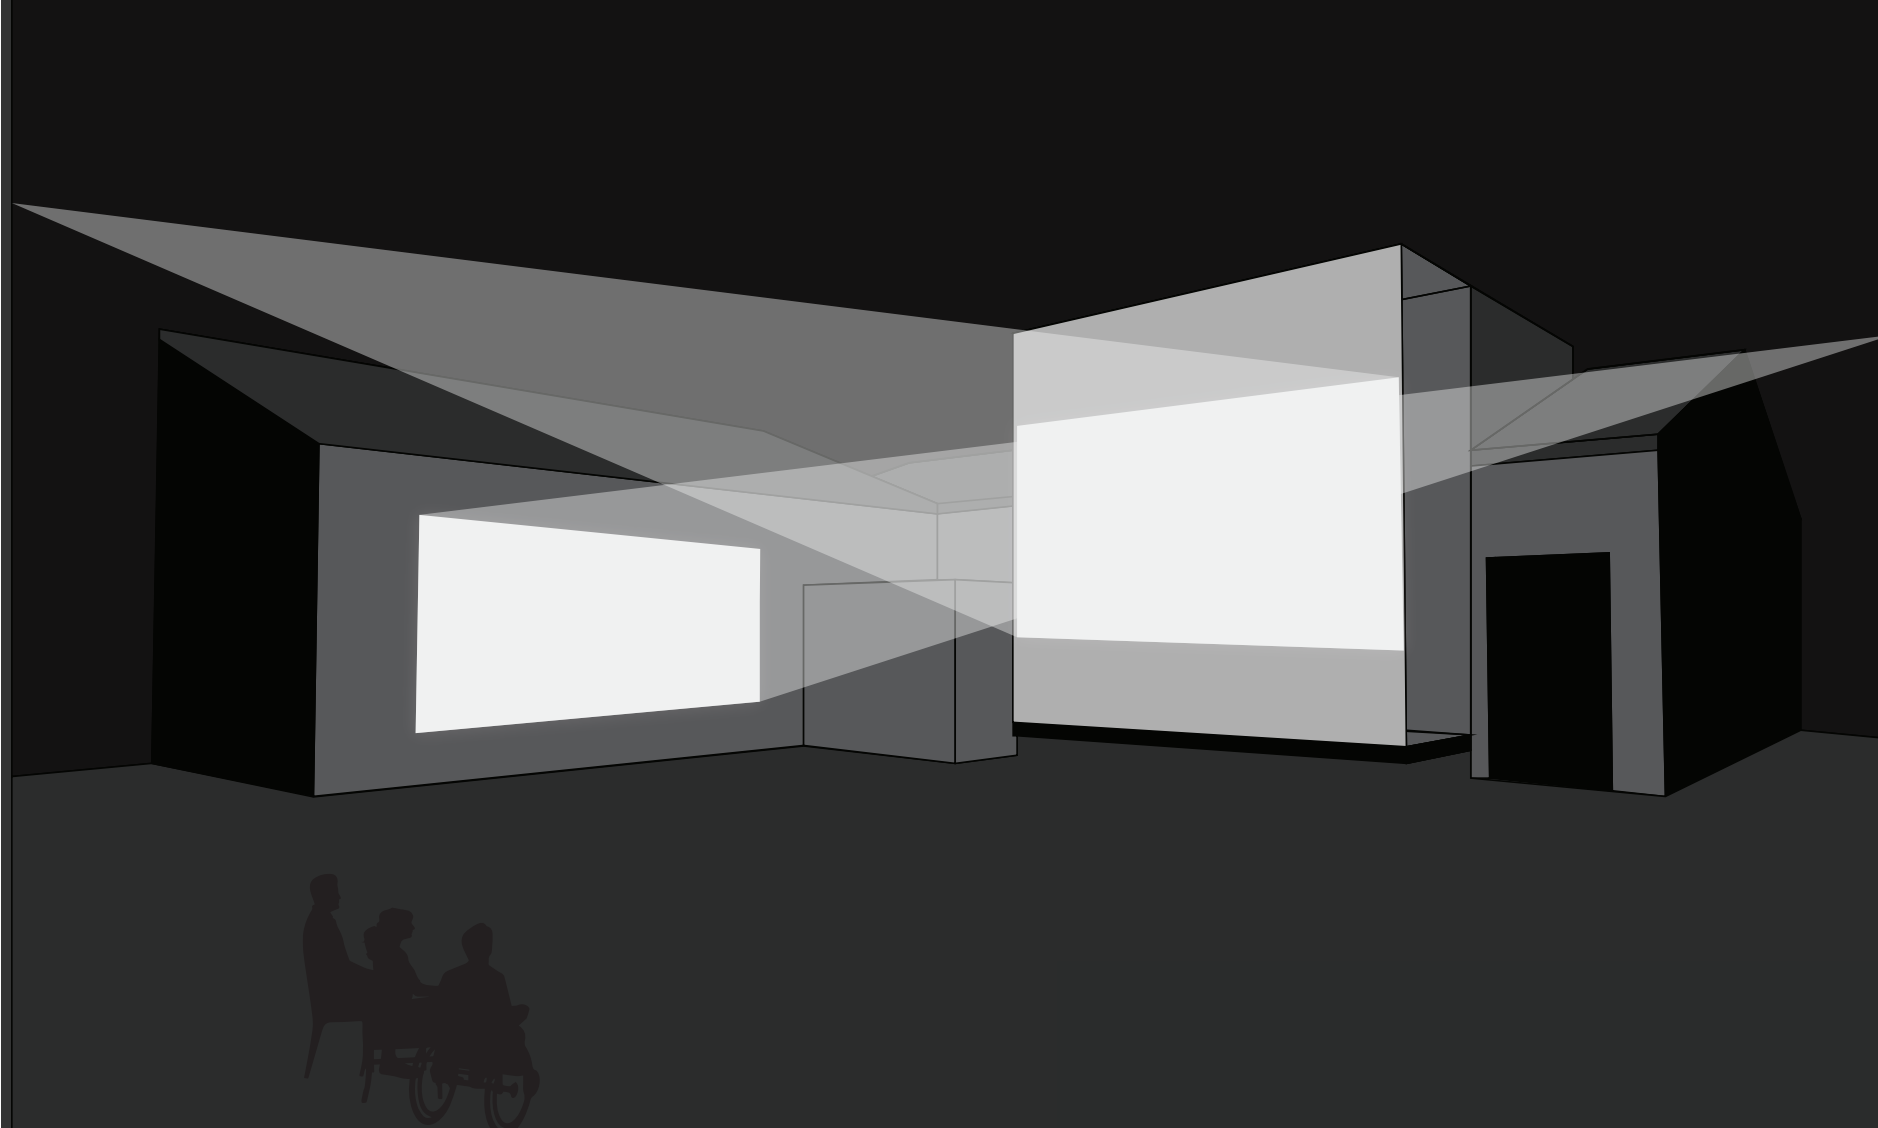


Scena 16

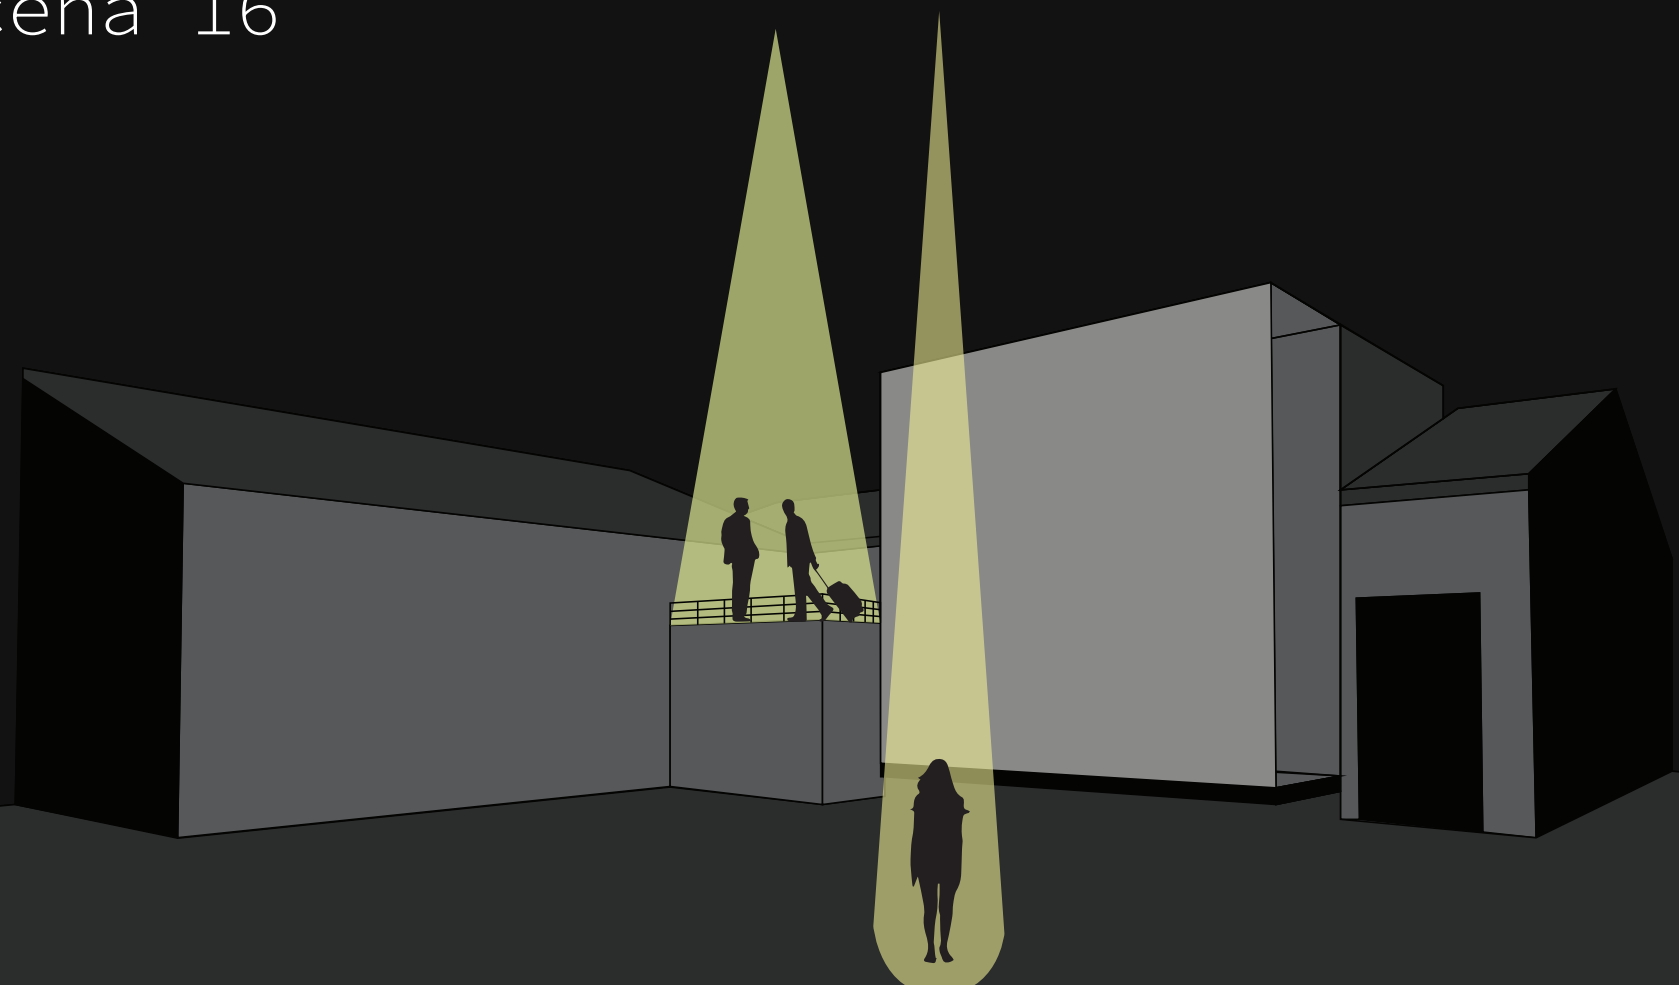


TEHNIČKA RAZRADA

Osnova R=1:100

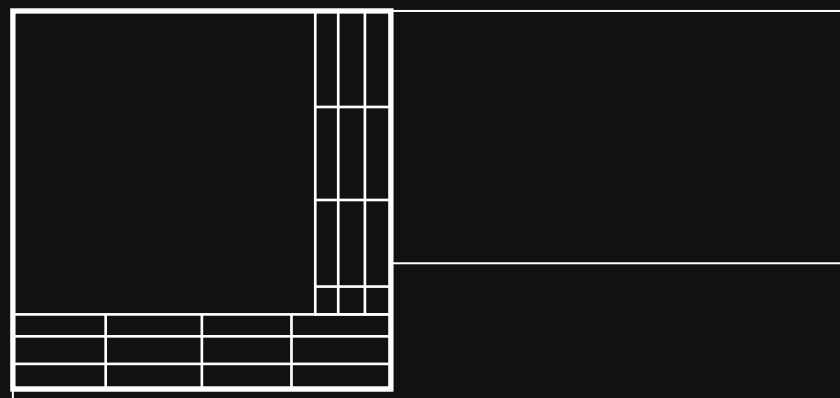



Ograda je sve vreme oborena do poslednje scene 16 kad se diže i lako sastavlja

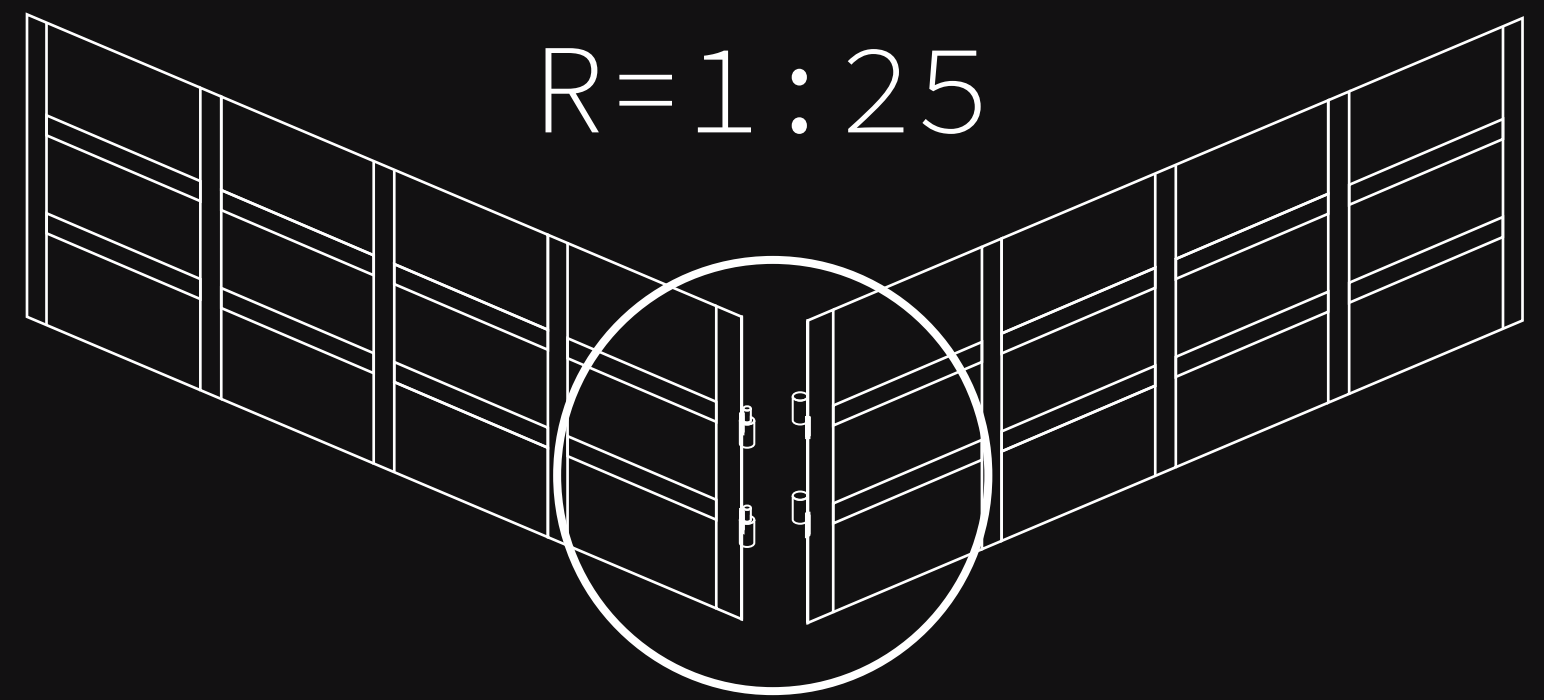

Detalj "A"


Ograda se lako i brzo sklapa pod uglom od 90 stepeni, i na taj način su ograde oslonjene jedna od drugu i stoje normalno.

Detalj "A" R=1:10


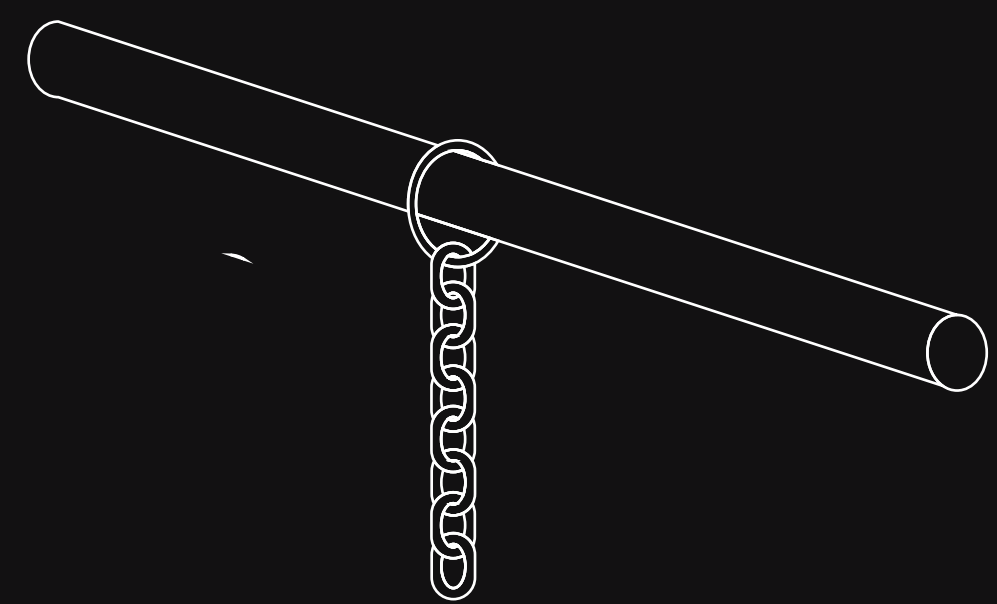
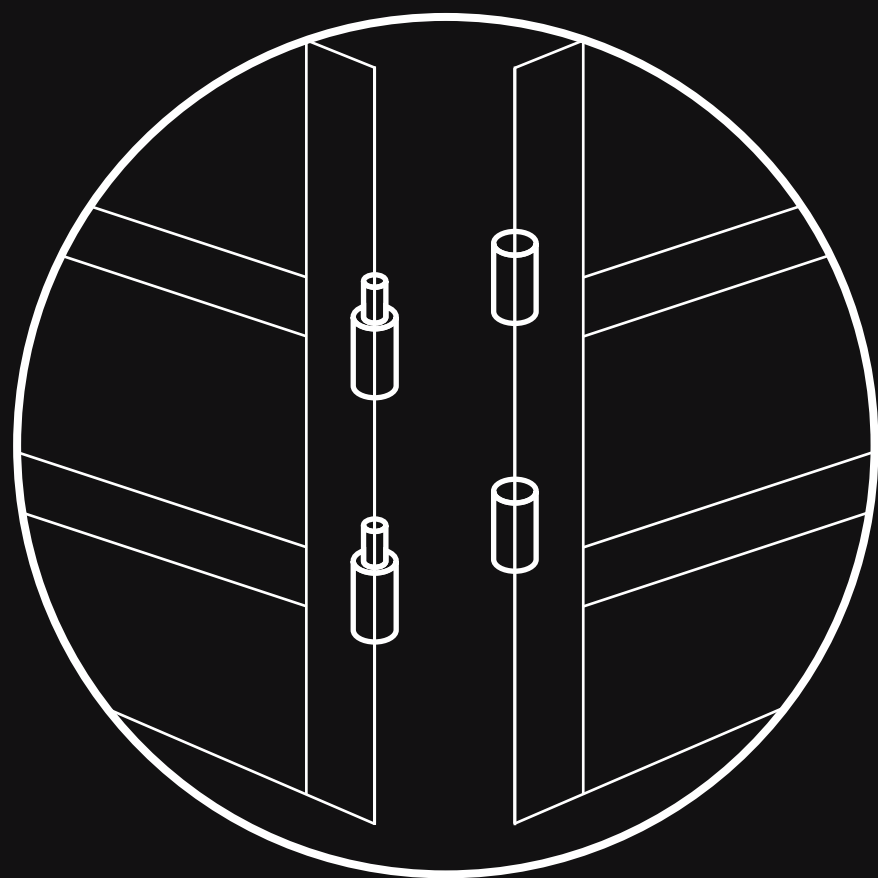


R=1:5

Poprečni presek R=1:100

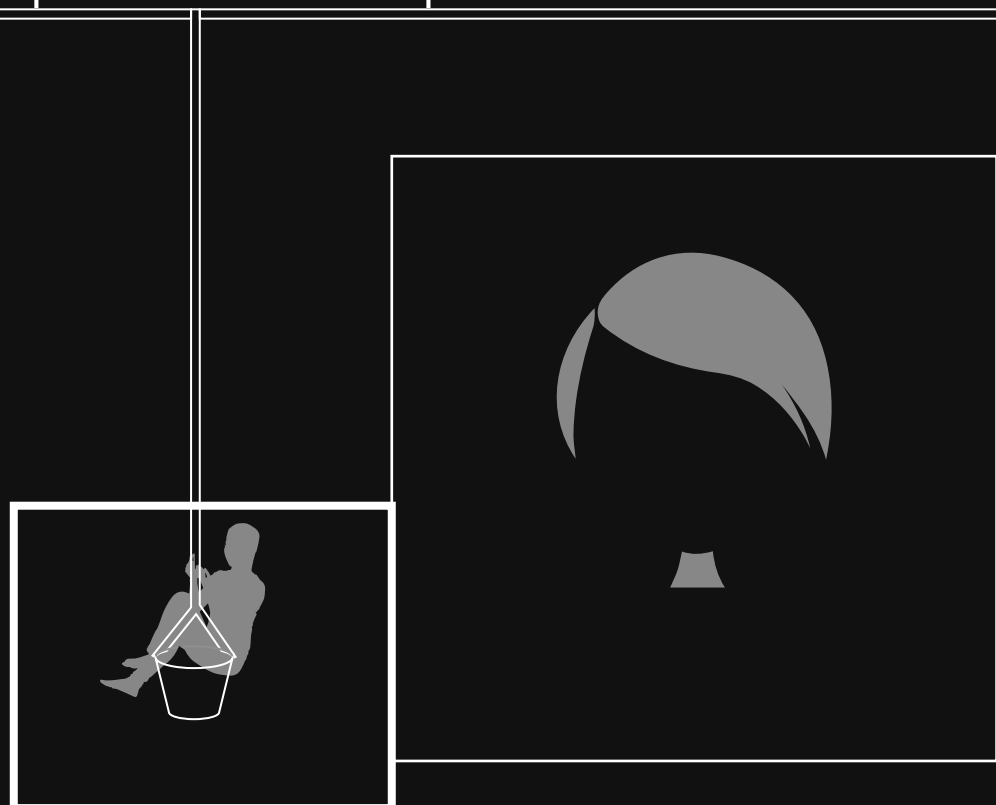

Scena 1 sa bunarom u kojoj magdalena visi. Lanac je okačen od metalni šipku koju drži aluminijumska konstrukcija koja je ujedno i za rasvetna tela

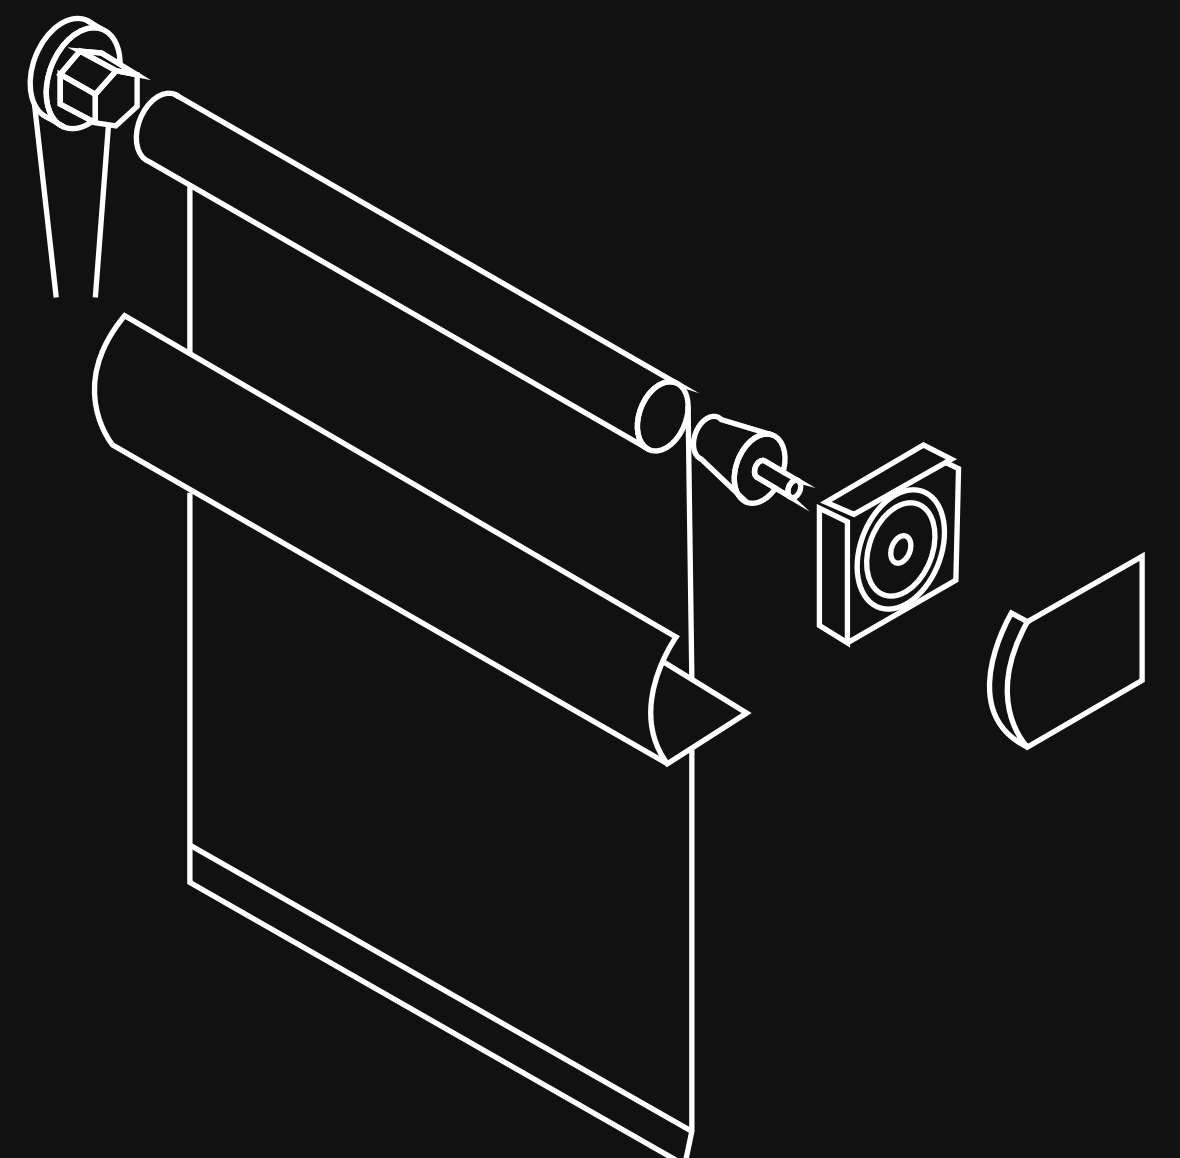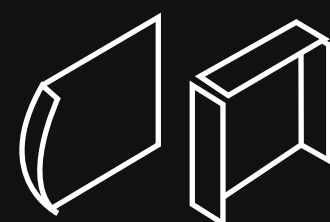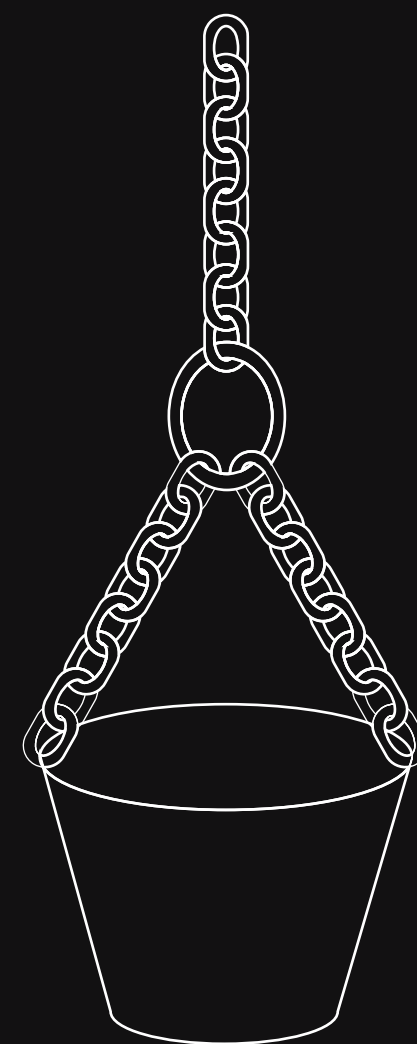

Mehanizam platna za projekciju


FOTOGRAFIJE MAKETE



Scena 1



Scena 2

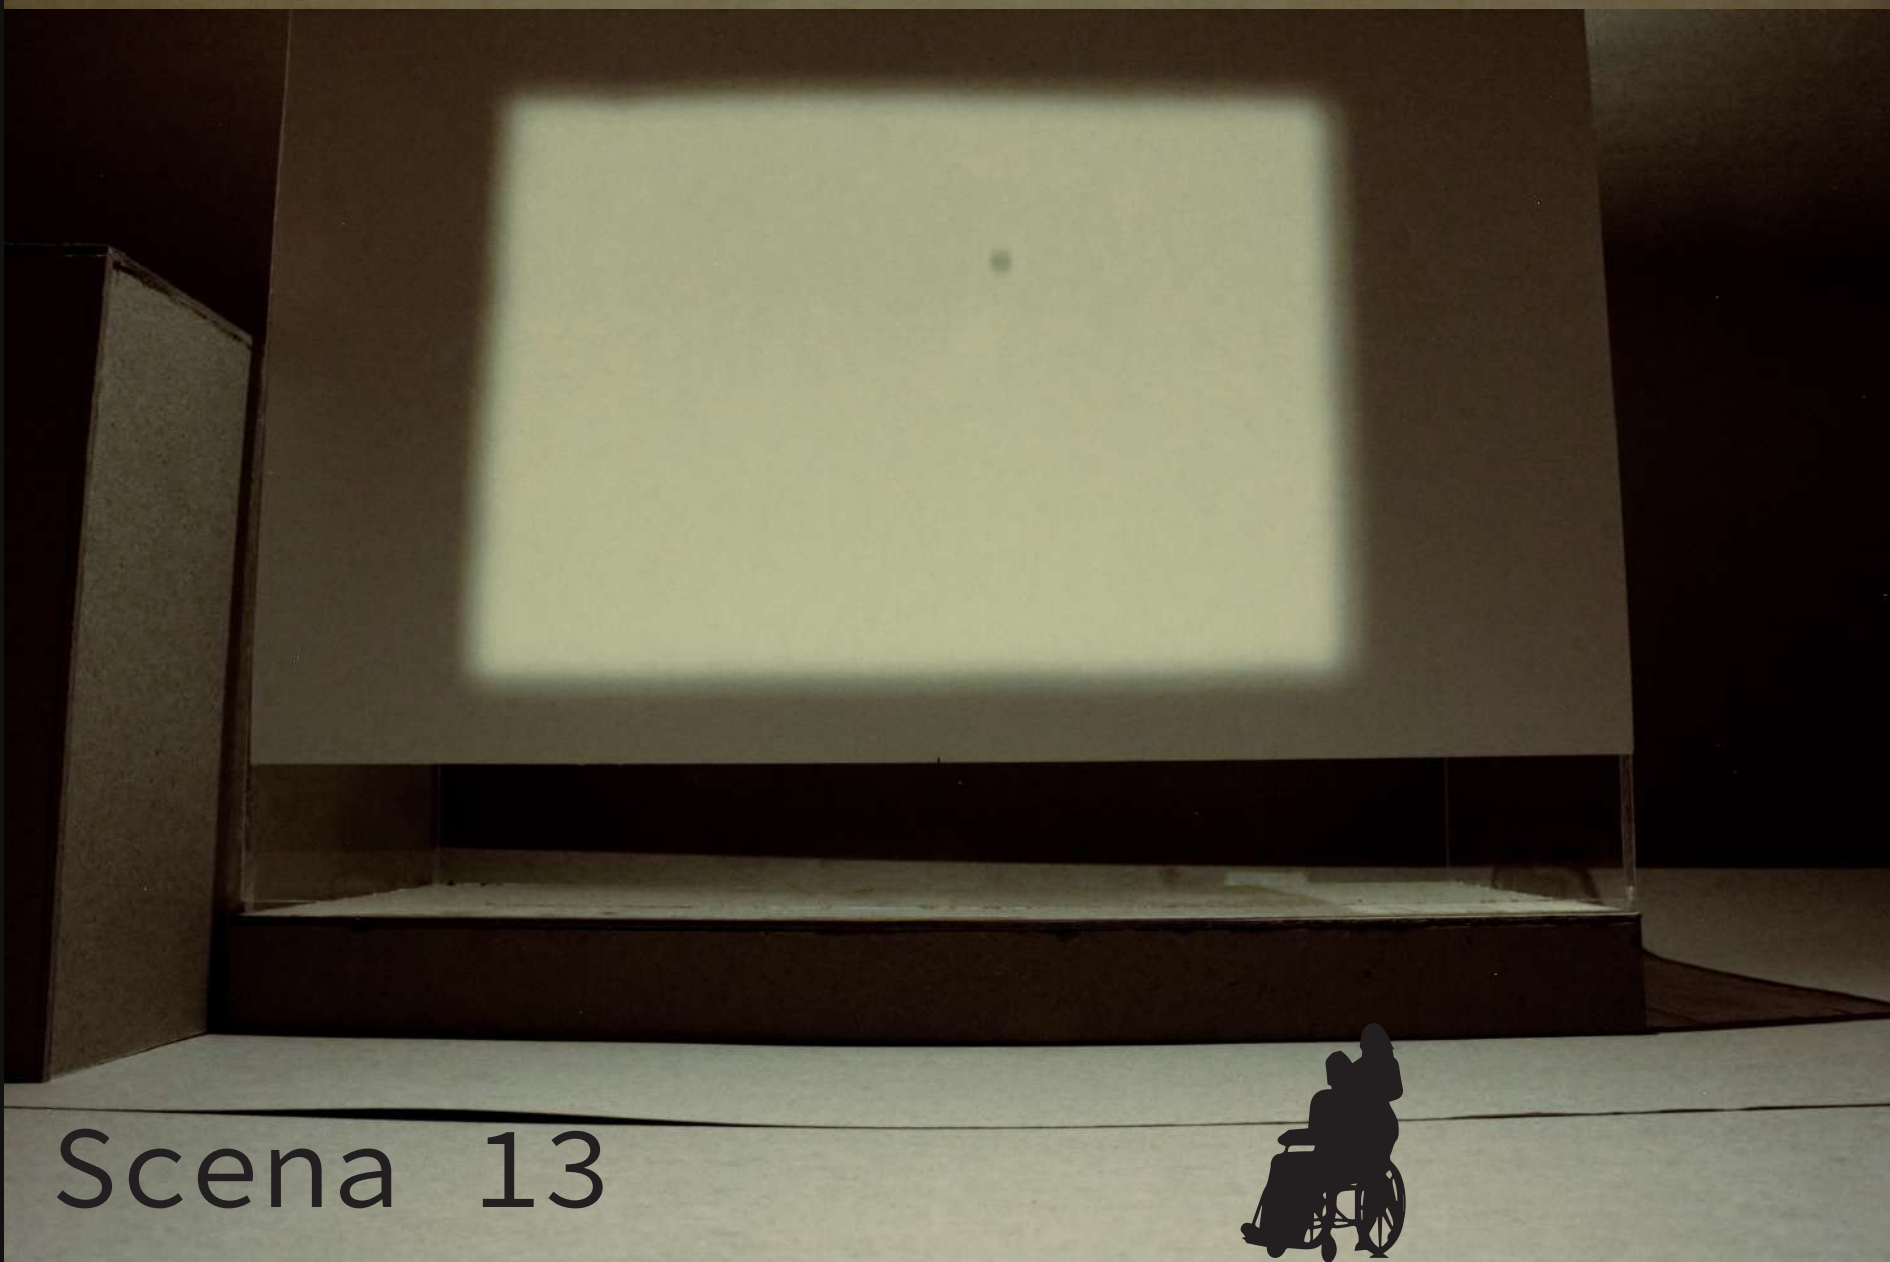

Scena 13



Scena 16

KOSTIMOGRAFSKE SKICE



KRUPNA I SITNA REKVIZITA

