



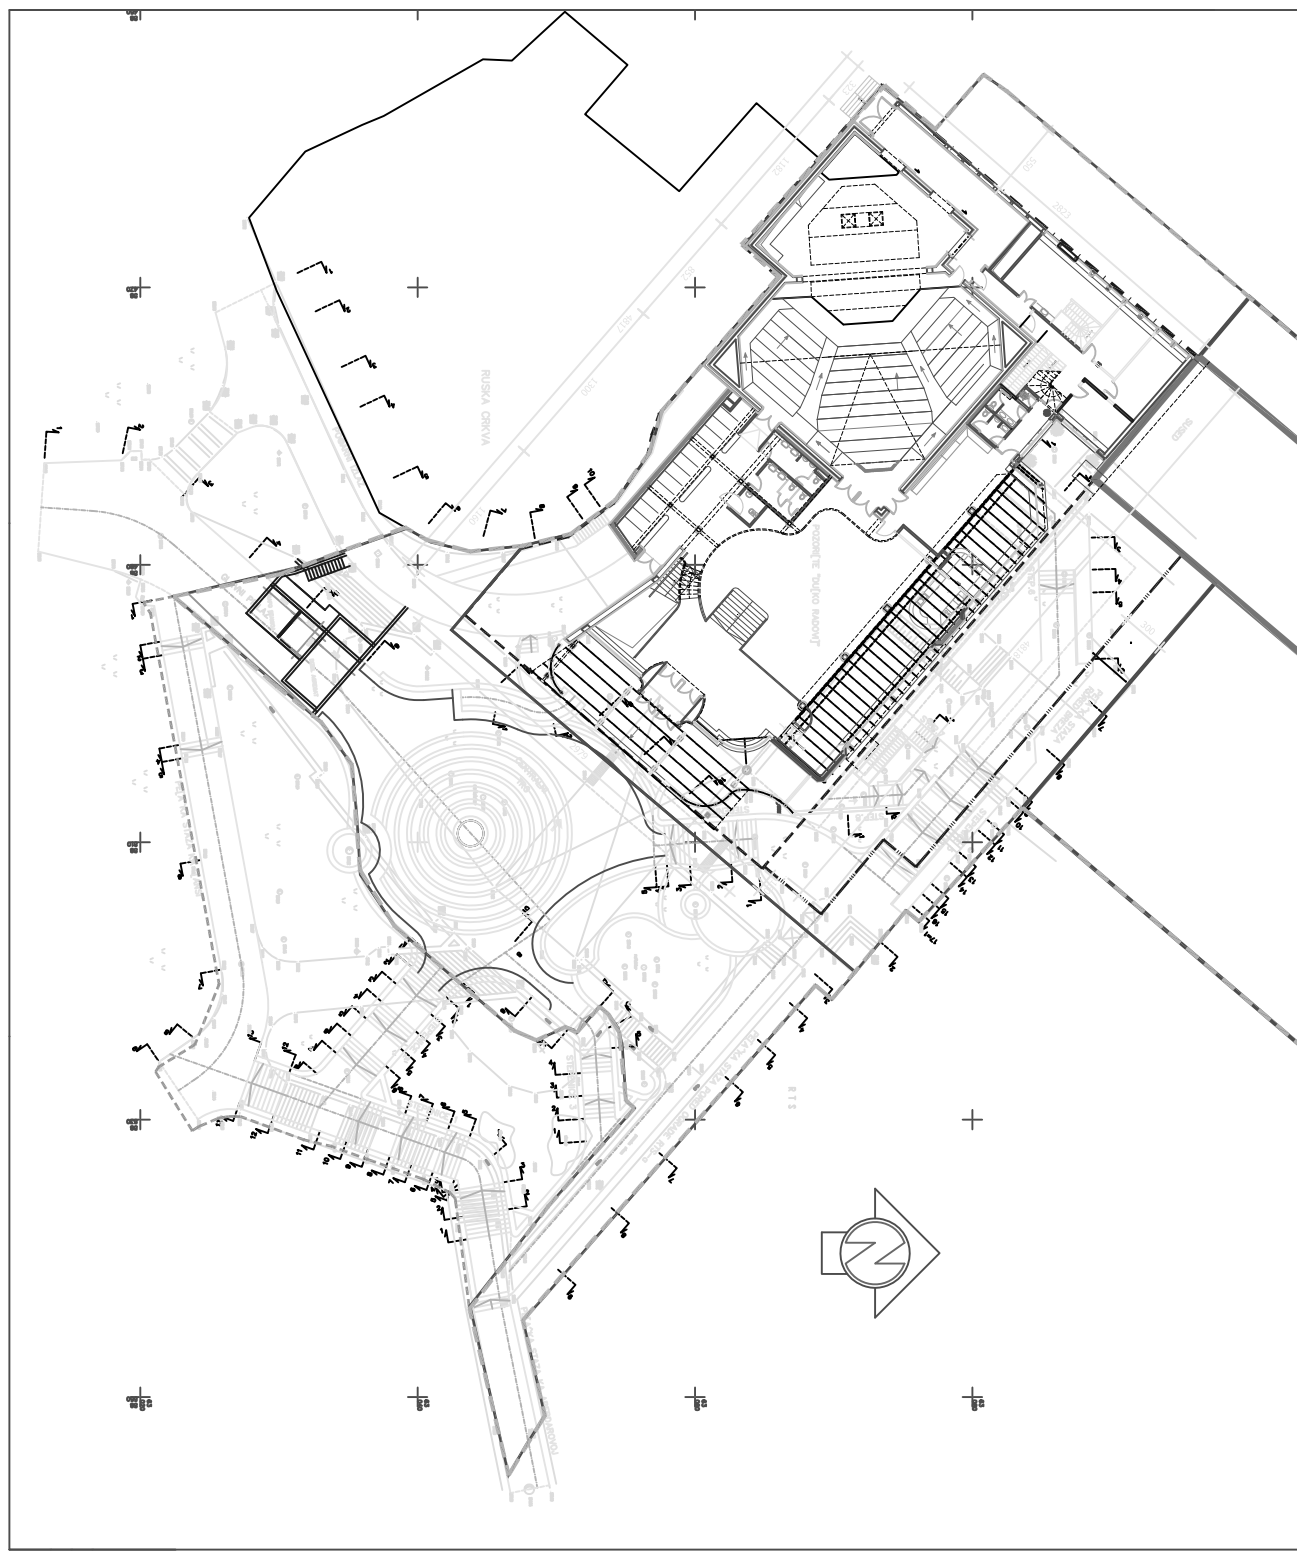

SITUACIJA R1:500 NOVOPROJEKTOVANO STANJE

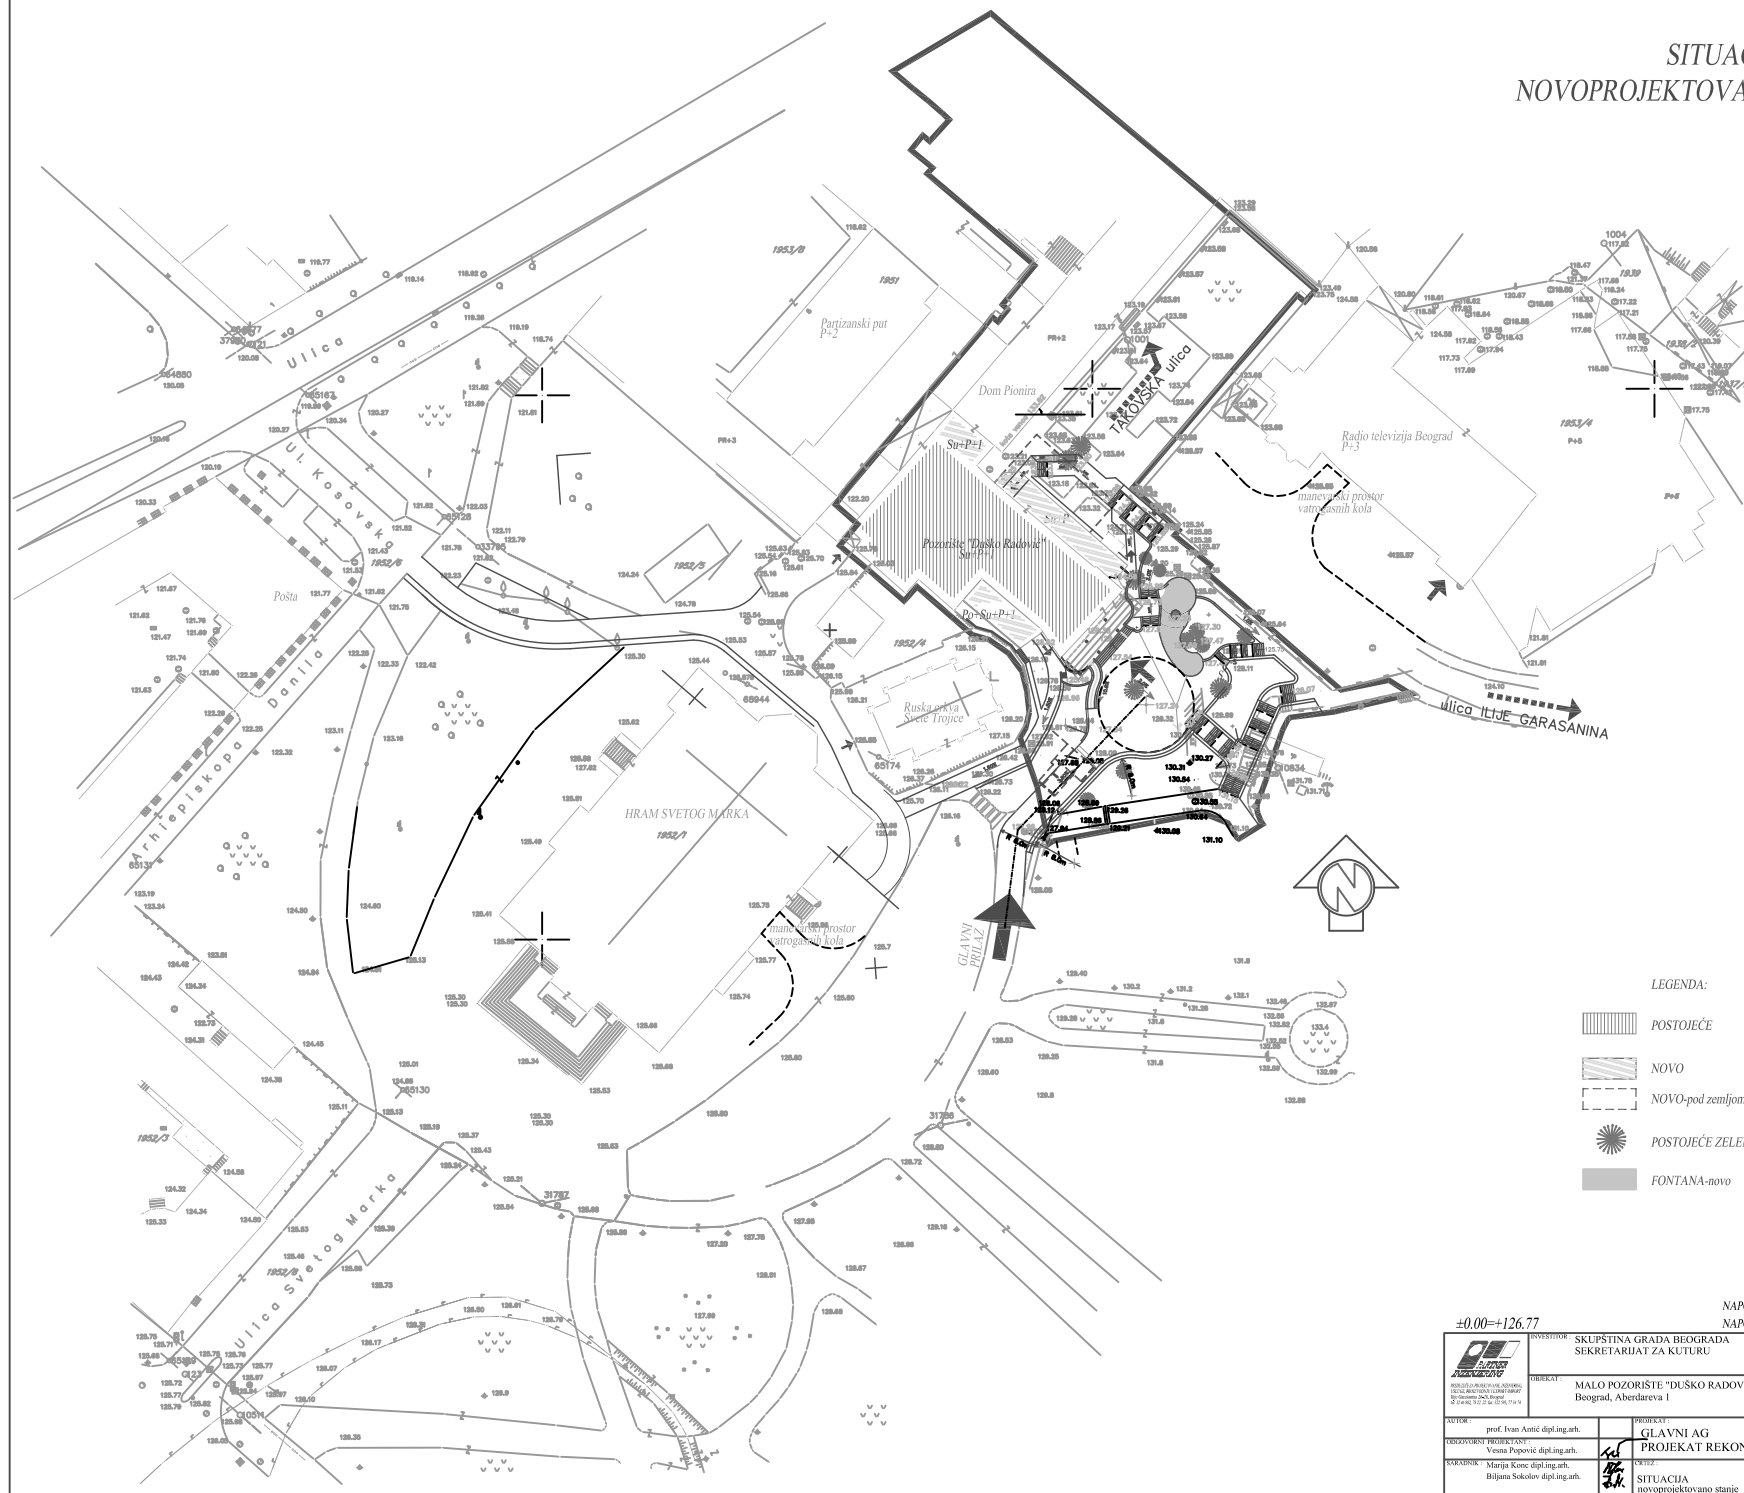


LEGENDA:


-  POSTOJEĆE
-  NOVO
-  NOVO-pod zemljom
-  POSTOJEĆE ZELENILLO
-  FONTANA-novo


NAPOMENA: * biće obrađeno projektom enterijera
NAPOMENA: sve mere proveriti na licu mesta


±0.00=+126.77


	INVESTITOR: SKUPŠTINA GRADA BEOGRADA SEKRETARIJAT ZA KULTURU	N.P.
AUTOR: prof. Ivan Anđić dipl.ing.arch. ODGOVORNI PROJEKCIJA: Vesto Popović dipl.ing.arch. SARADNIK: Marija Korec dipl.ing.arch. Biljana Sokolov dipl.ing.arch.	PROJEKAT: GLAVNI AG PROJEKAT REKONSTRUKCIJE SITUACIJA novoprojektovano stanje	MERA: 1:500 LIST: 365/04 OKTOBAR 2004 01

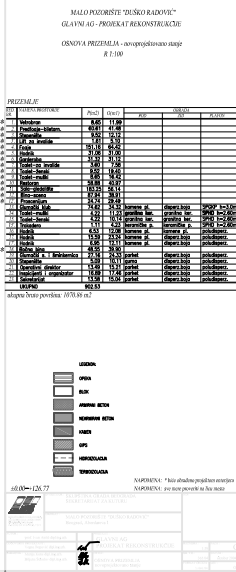


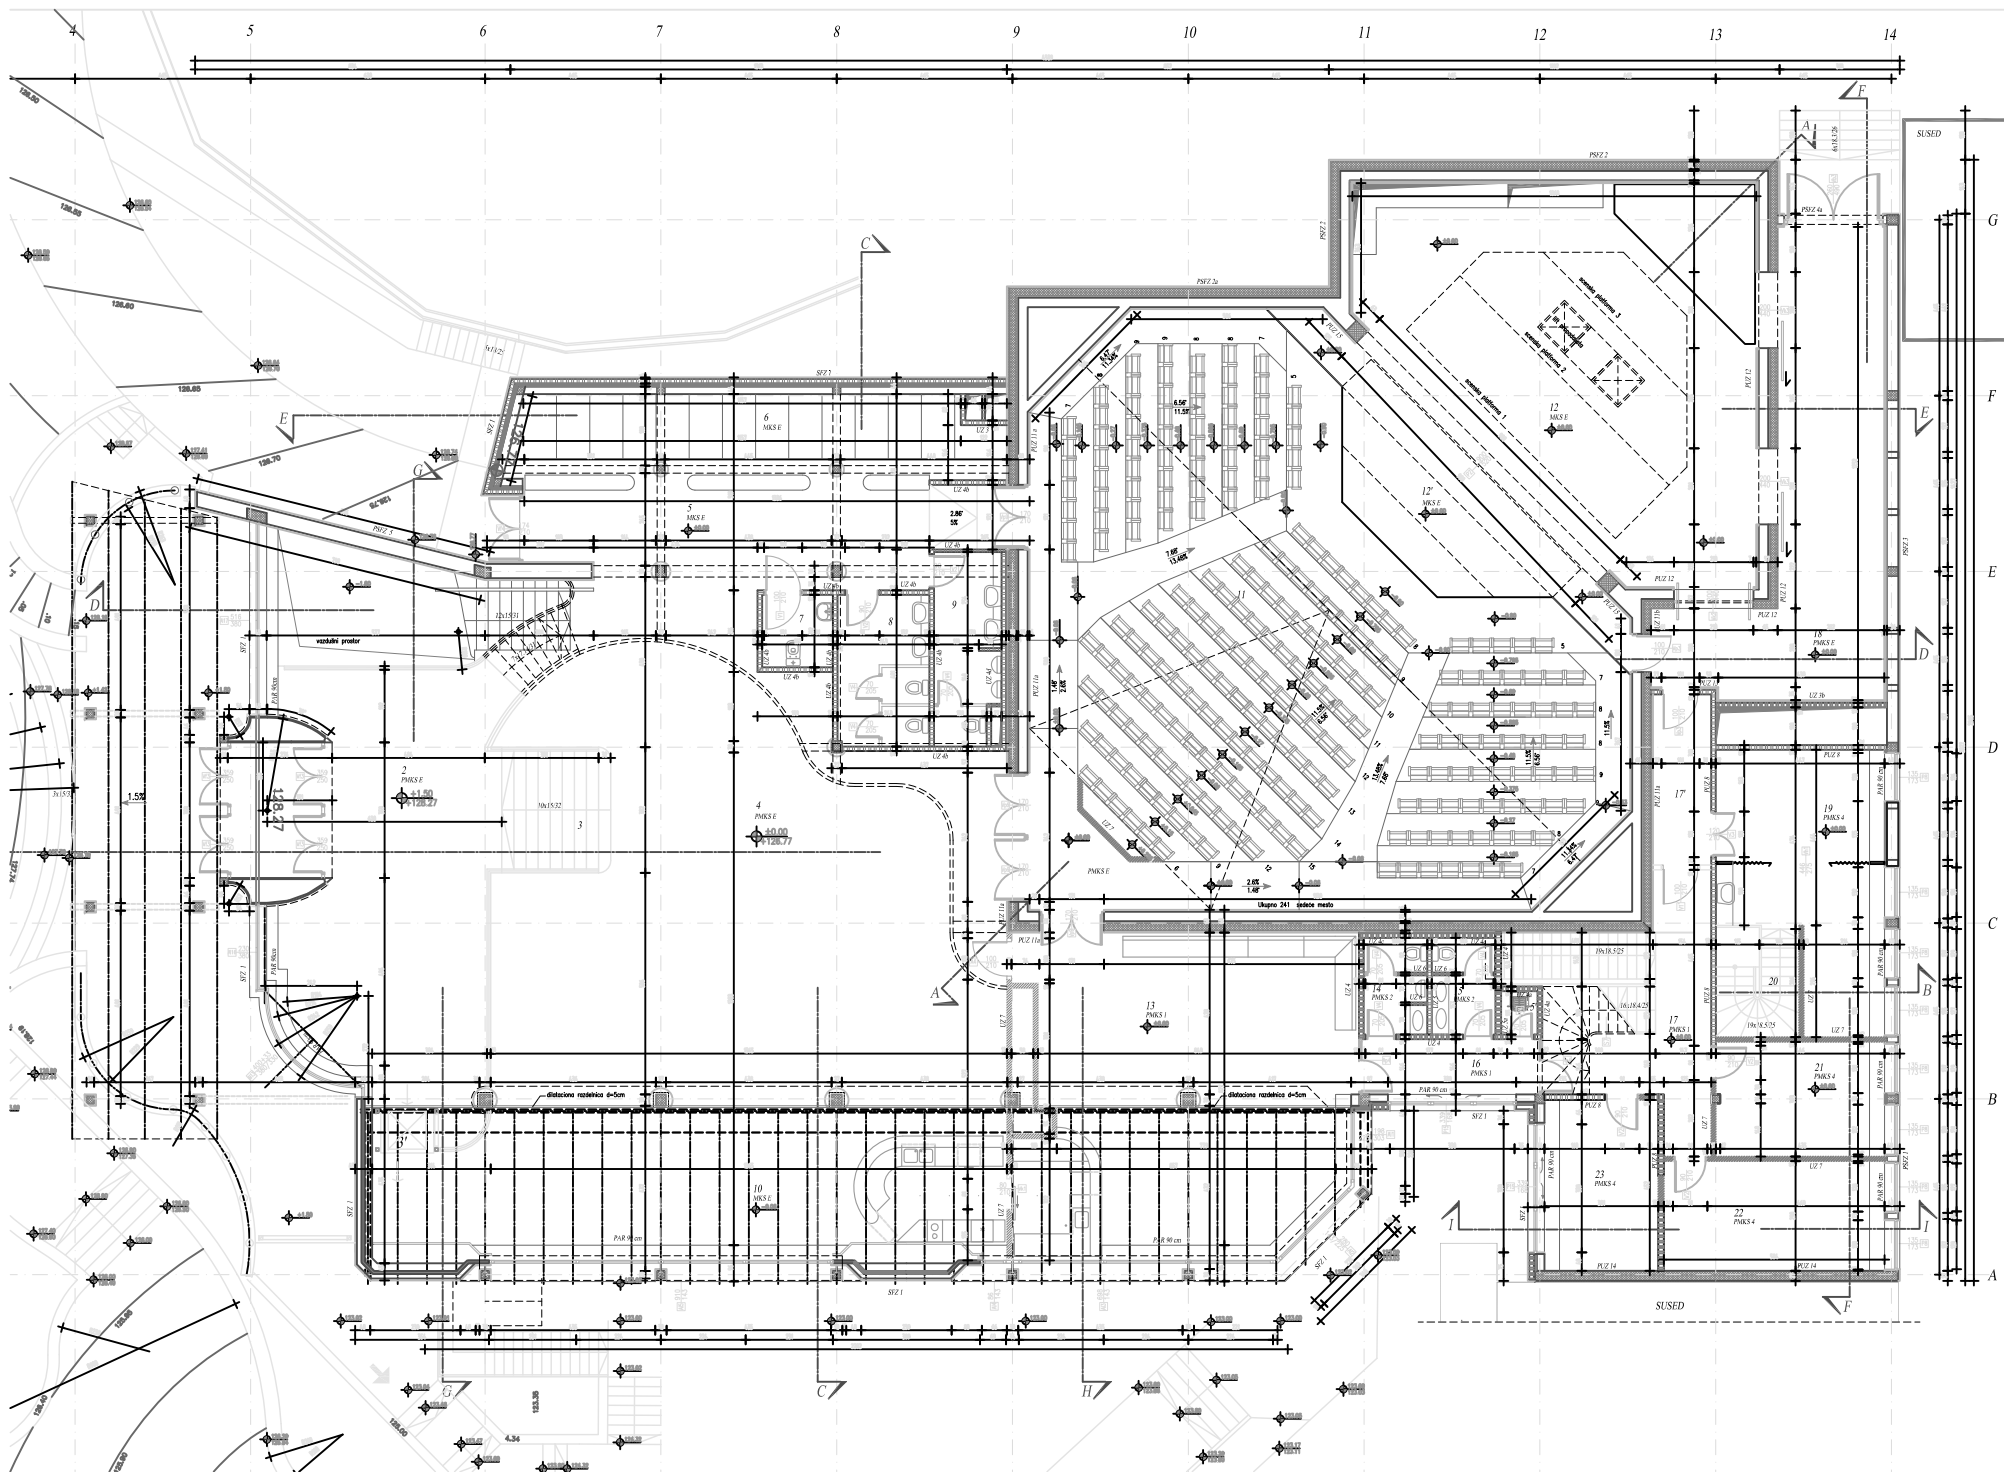


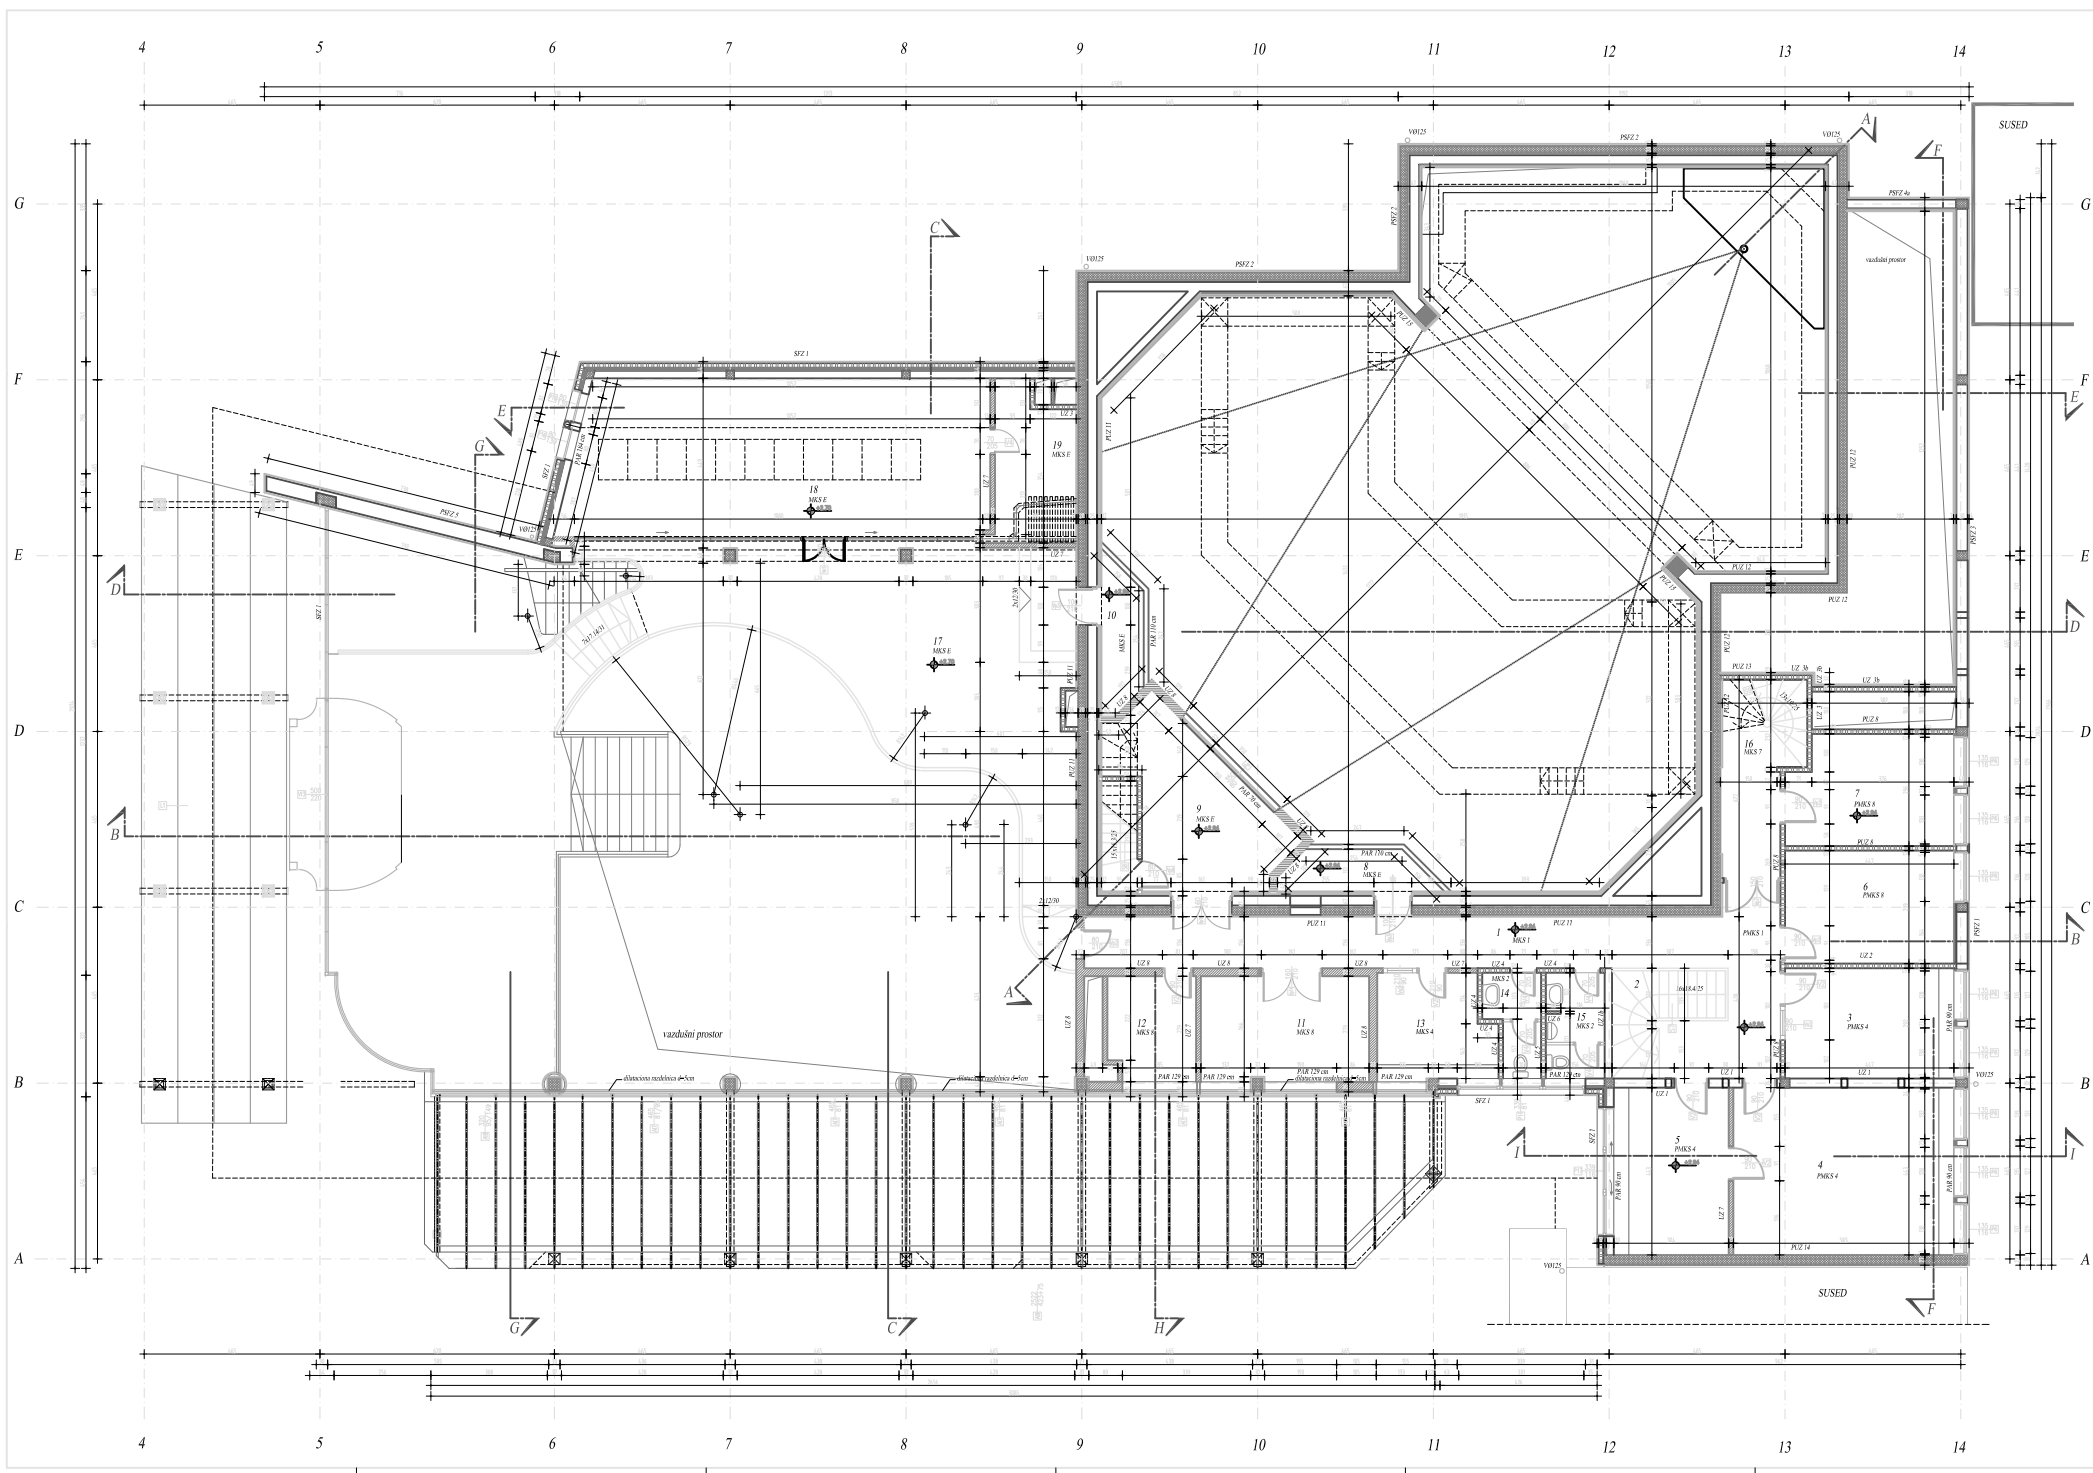


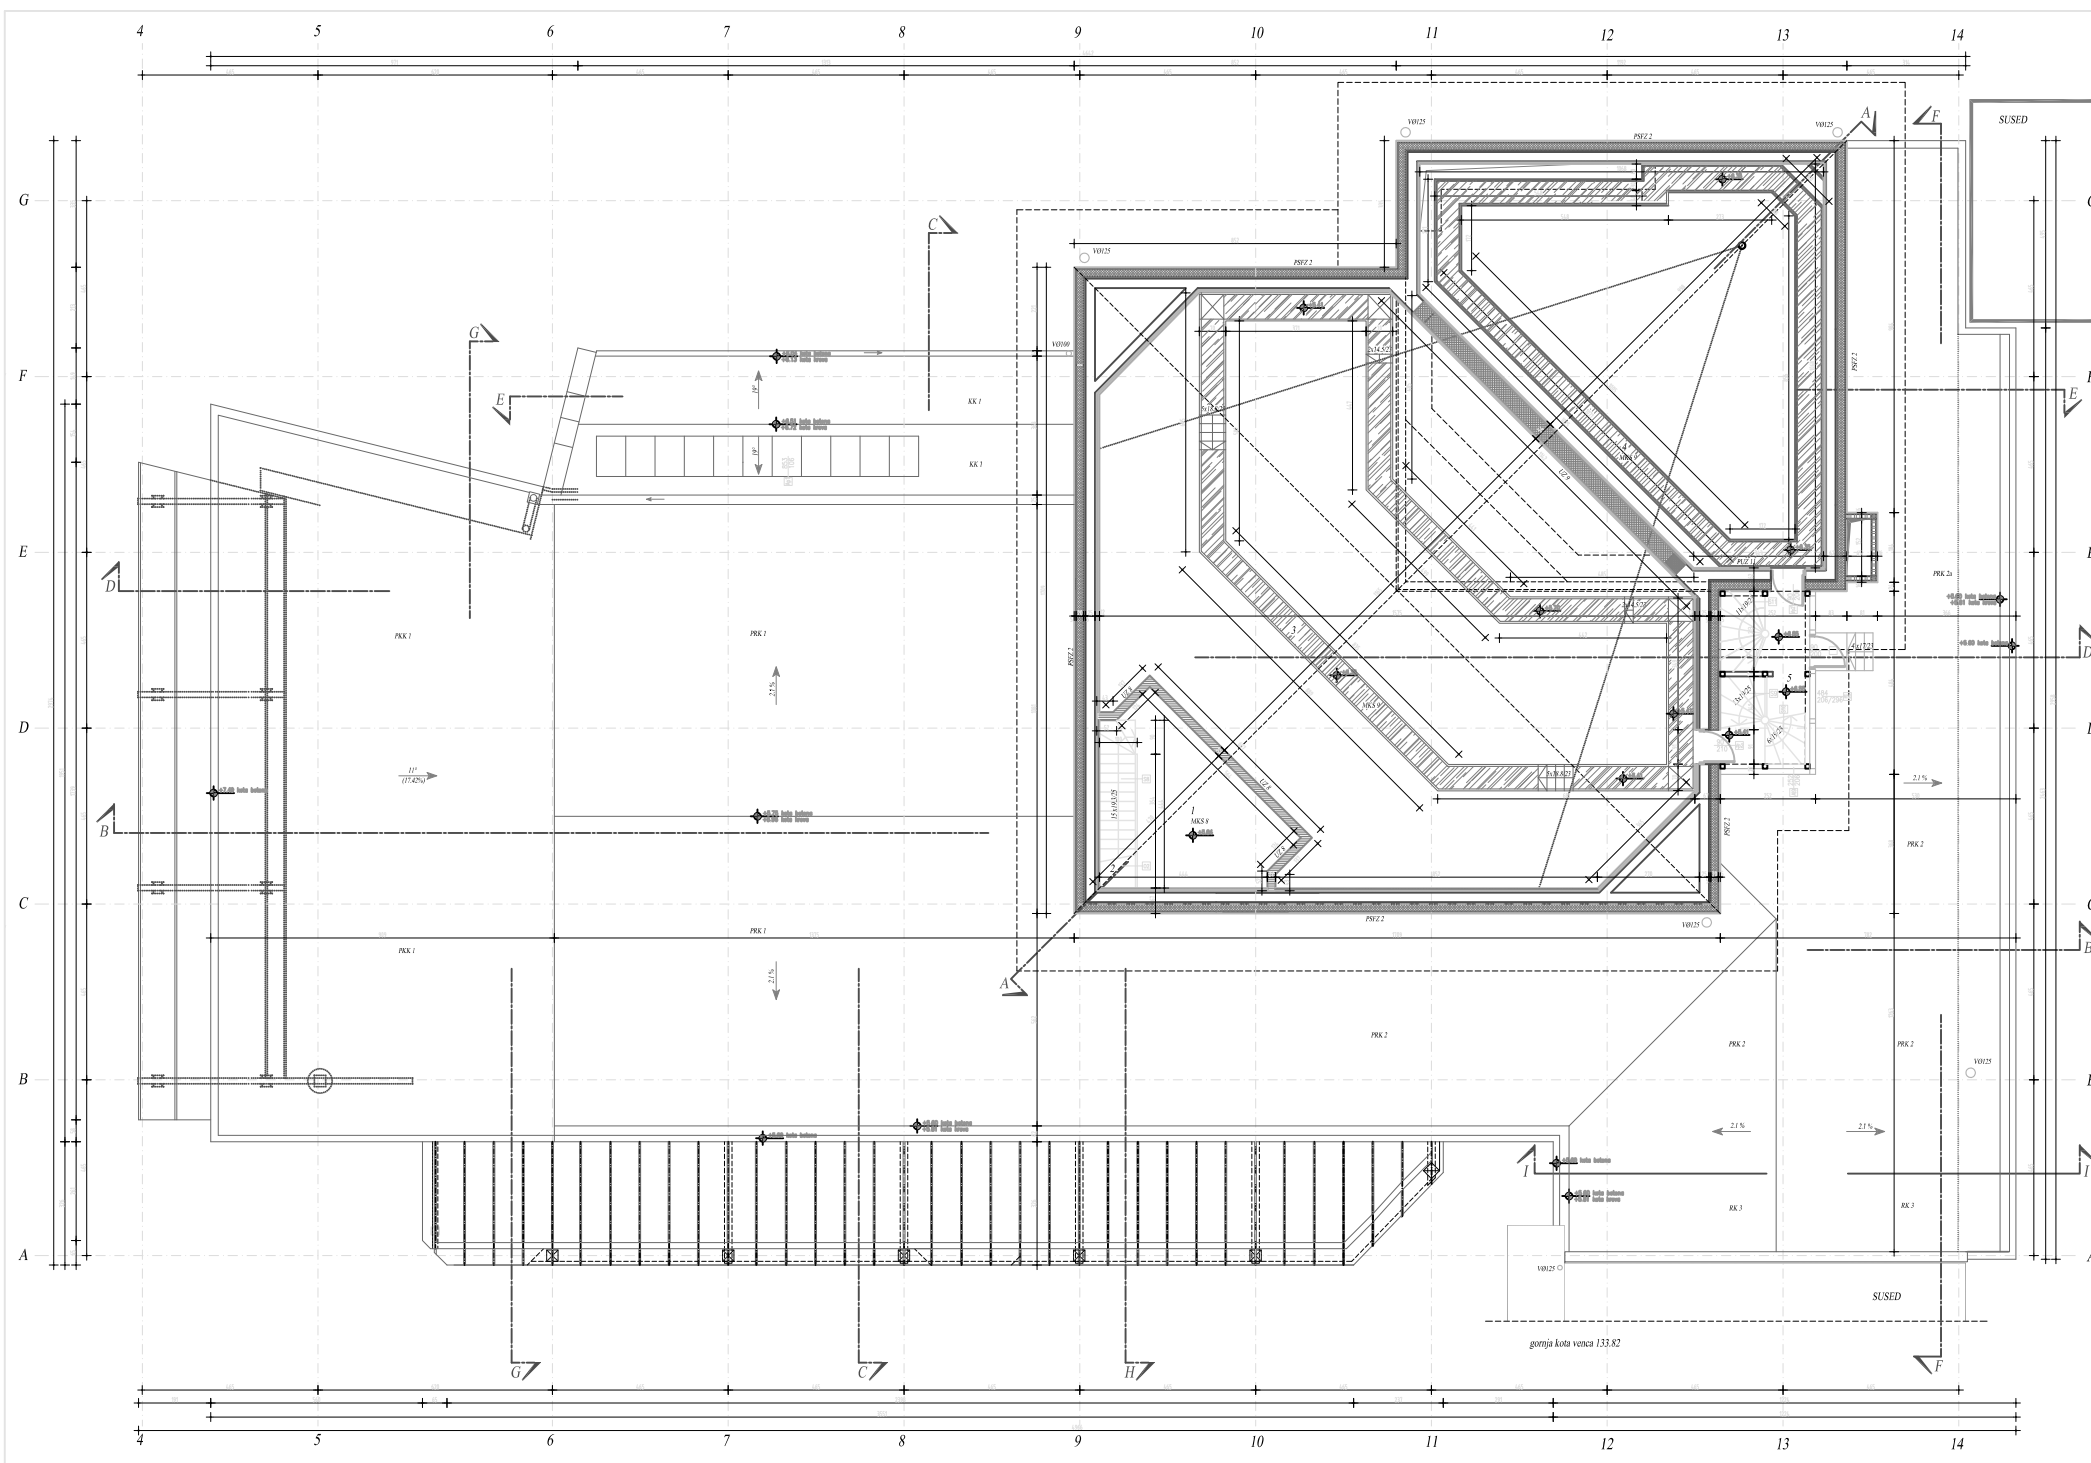


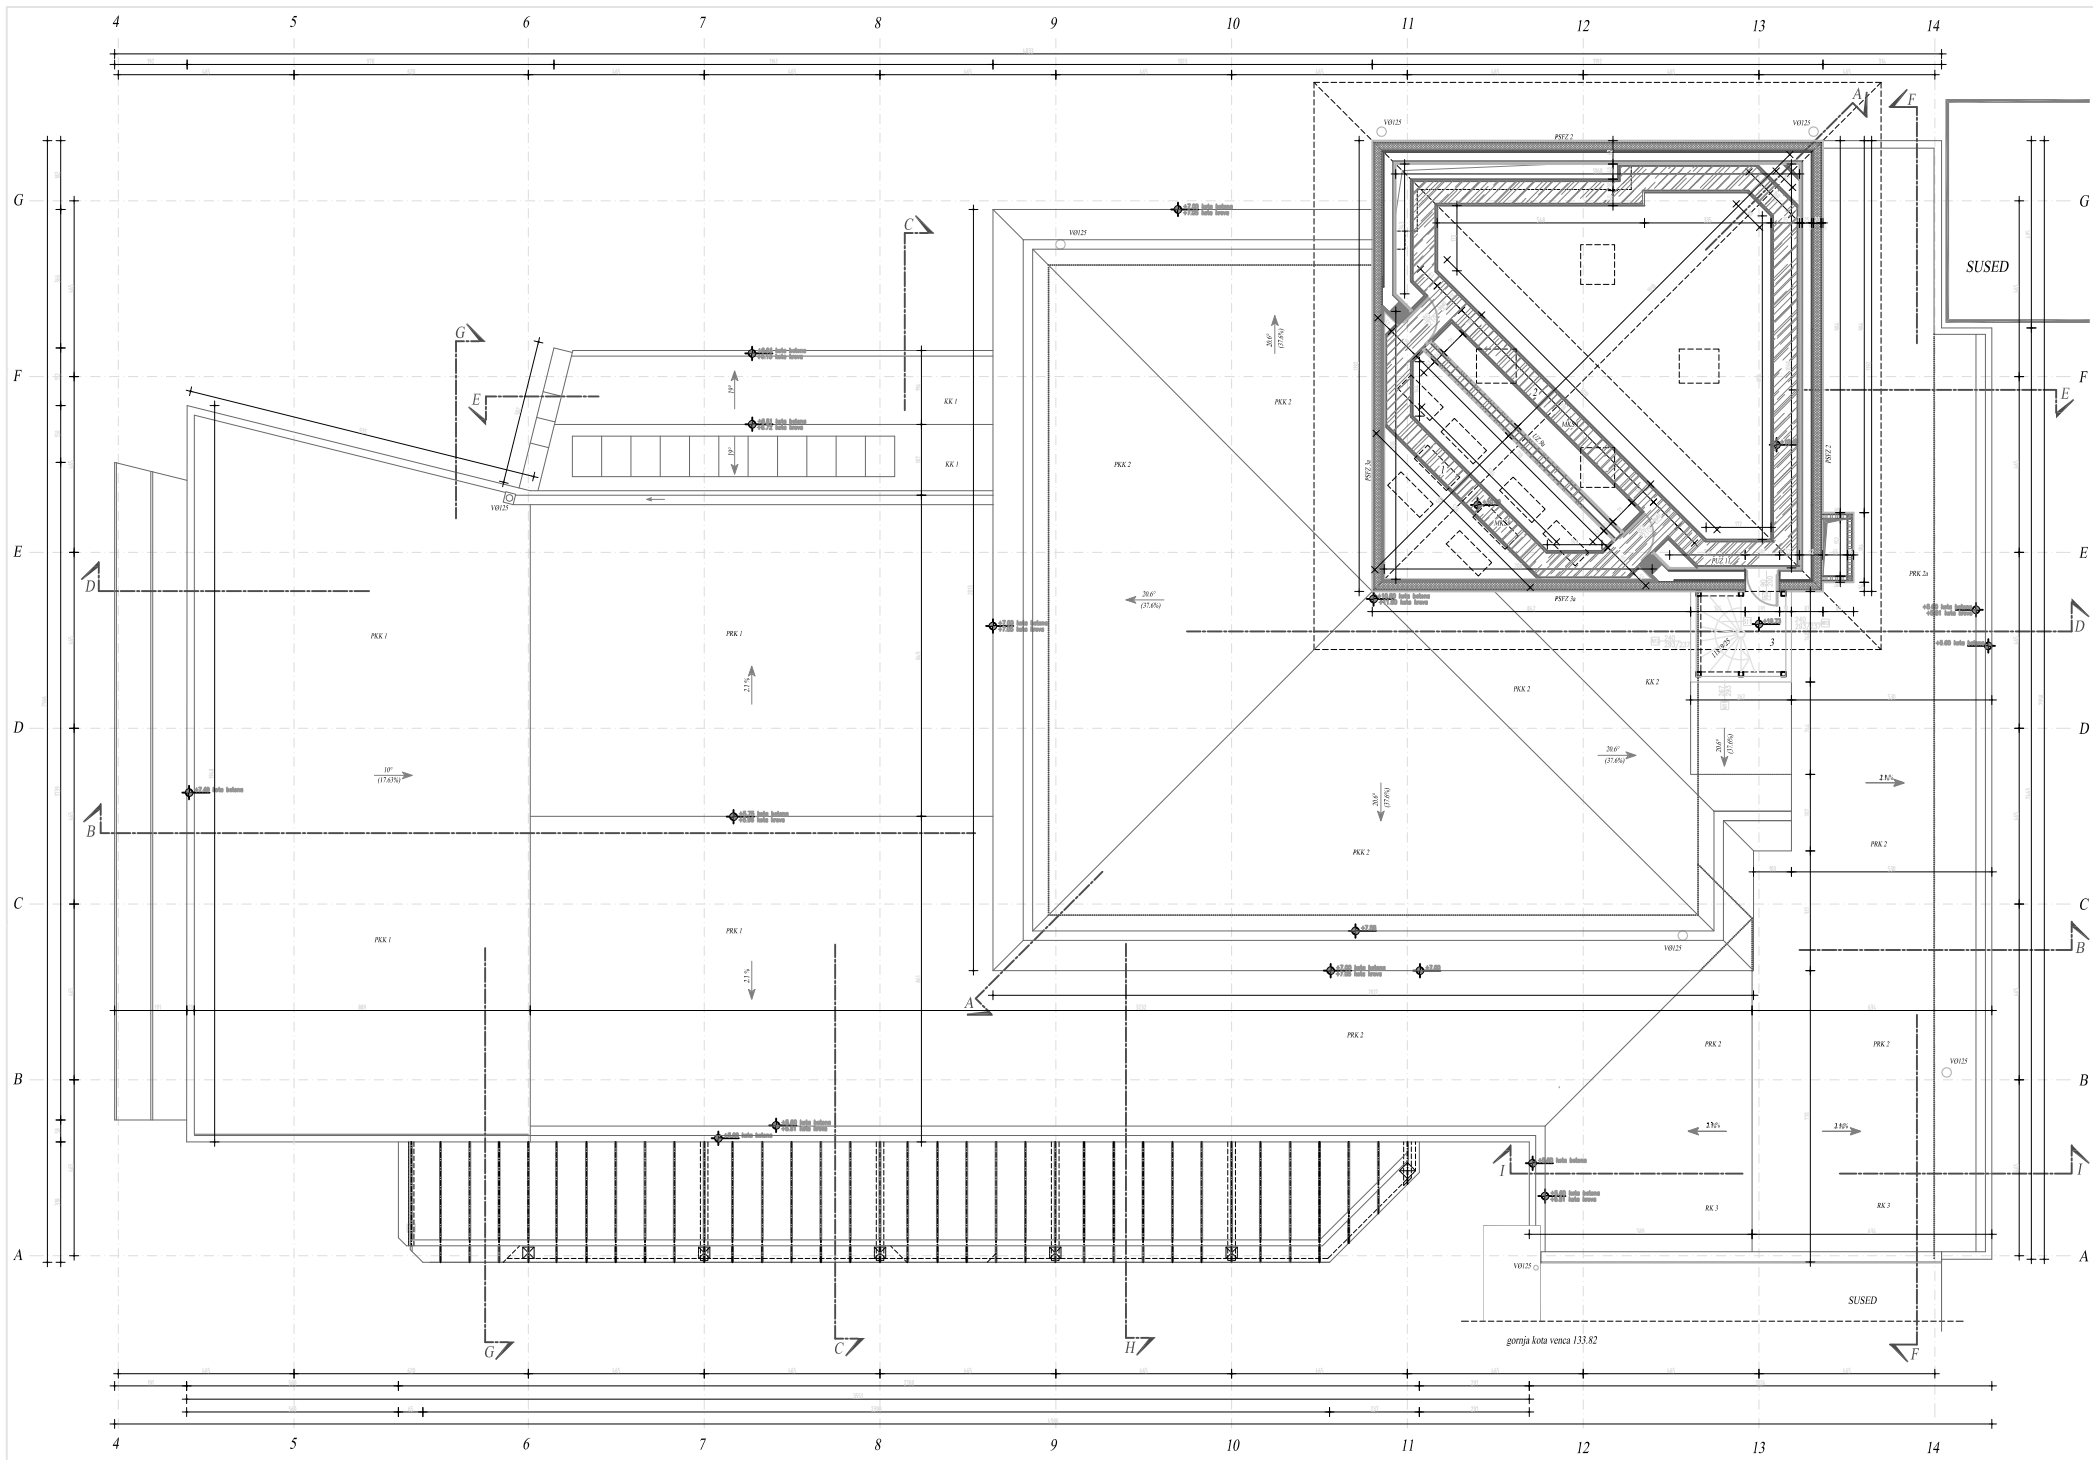

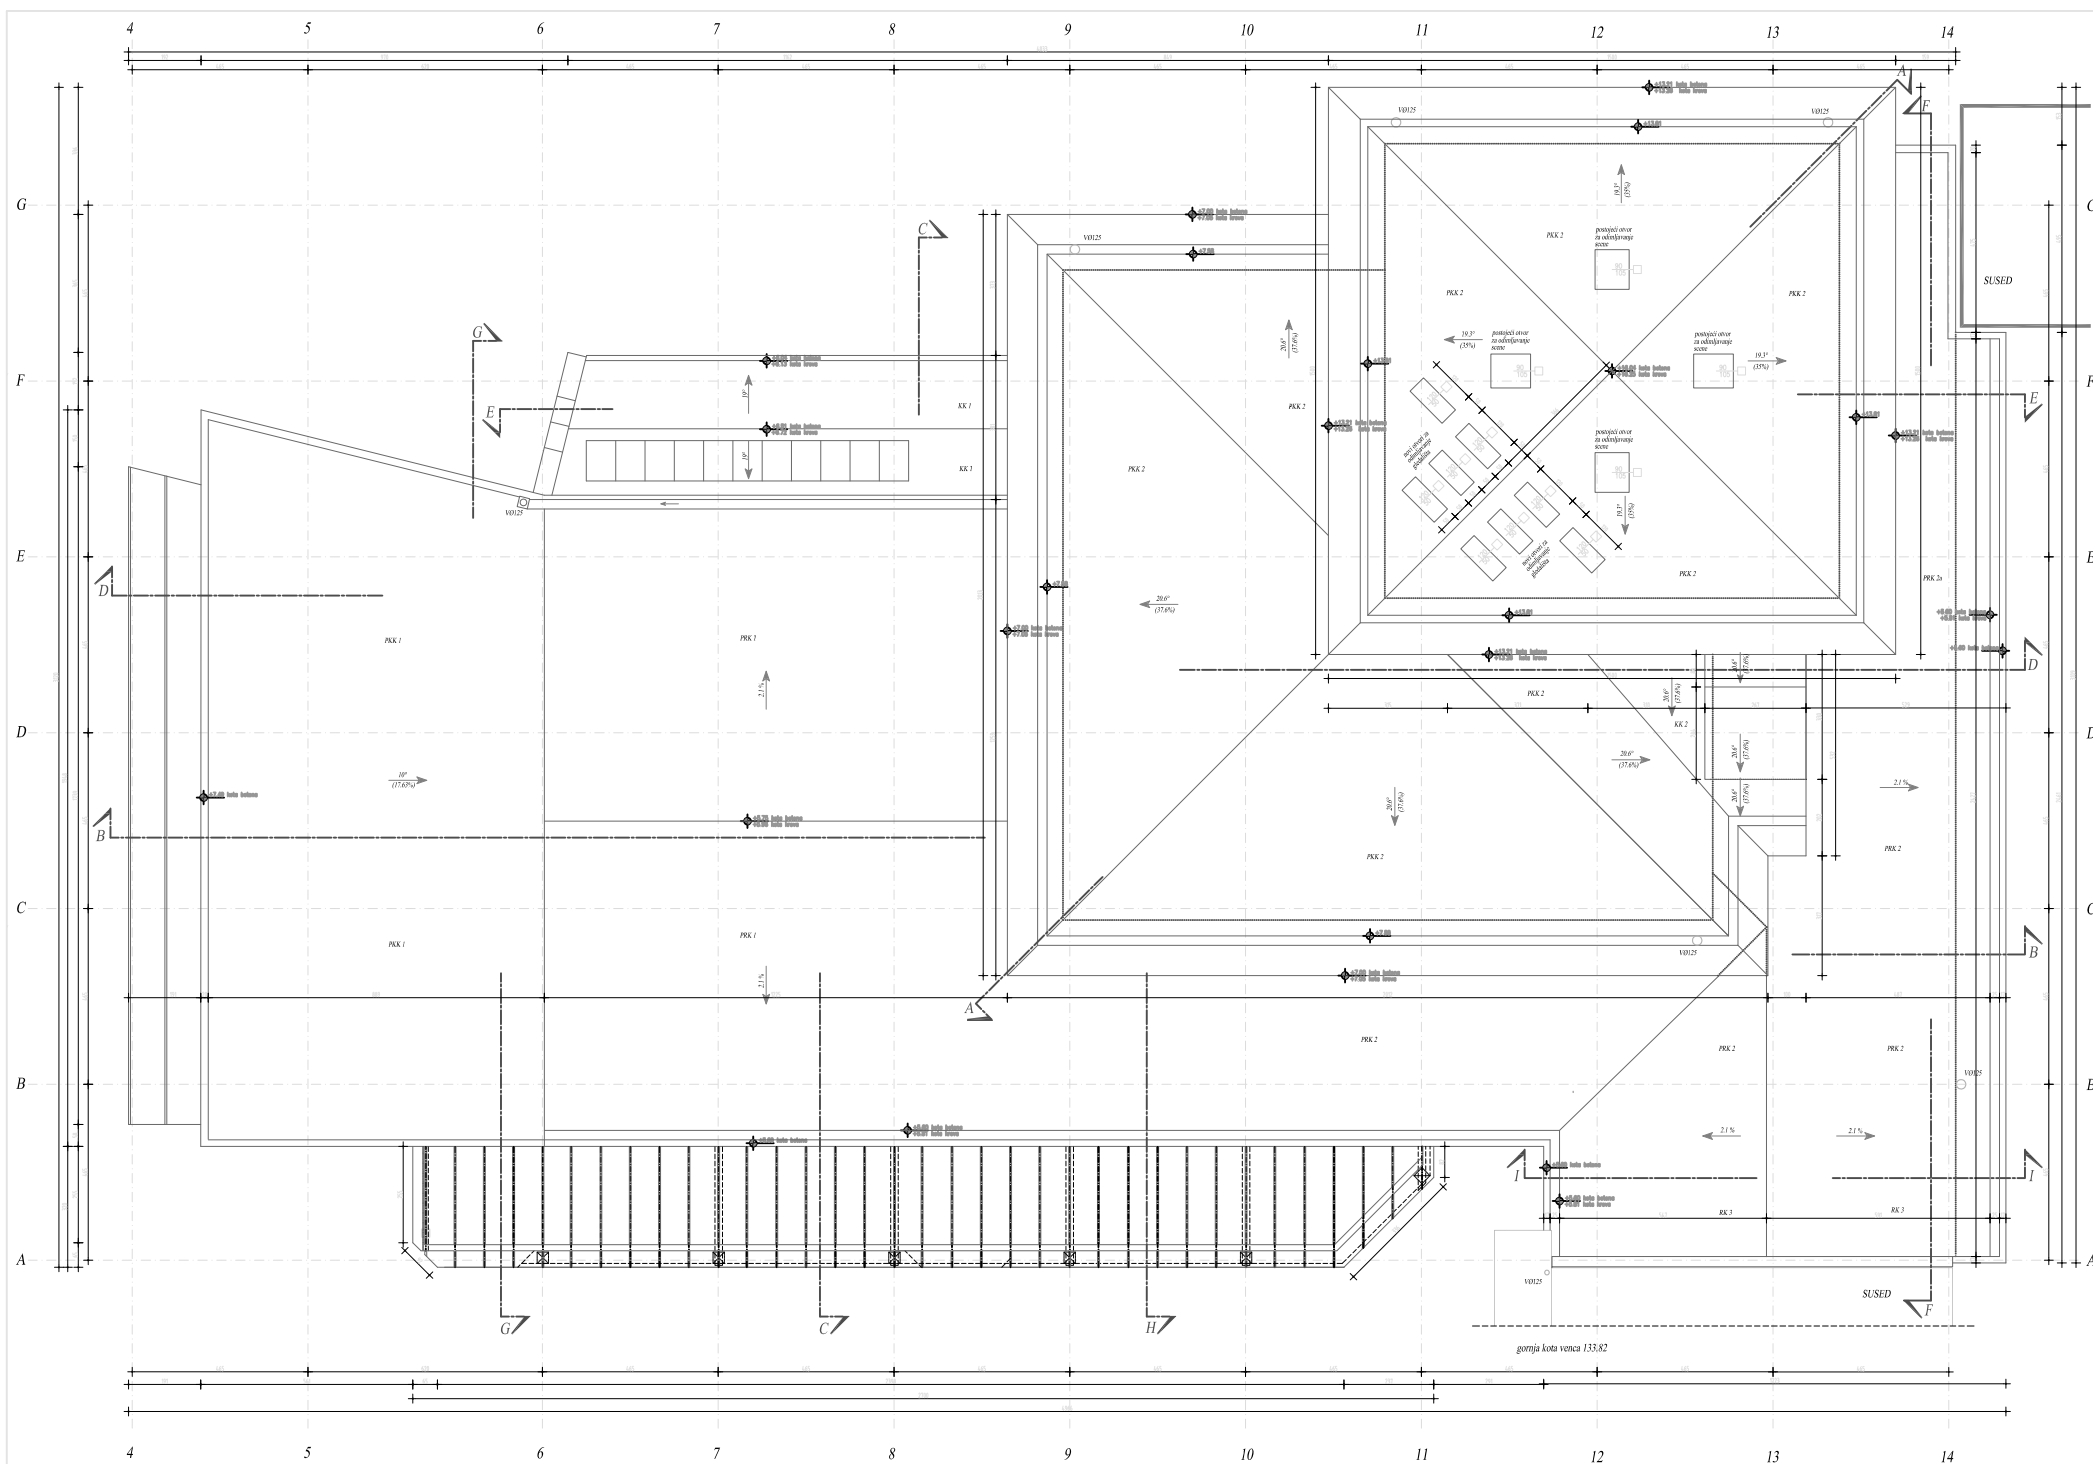


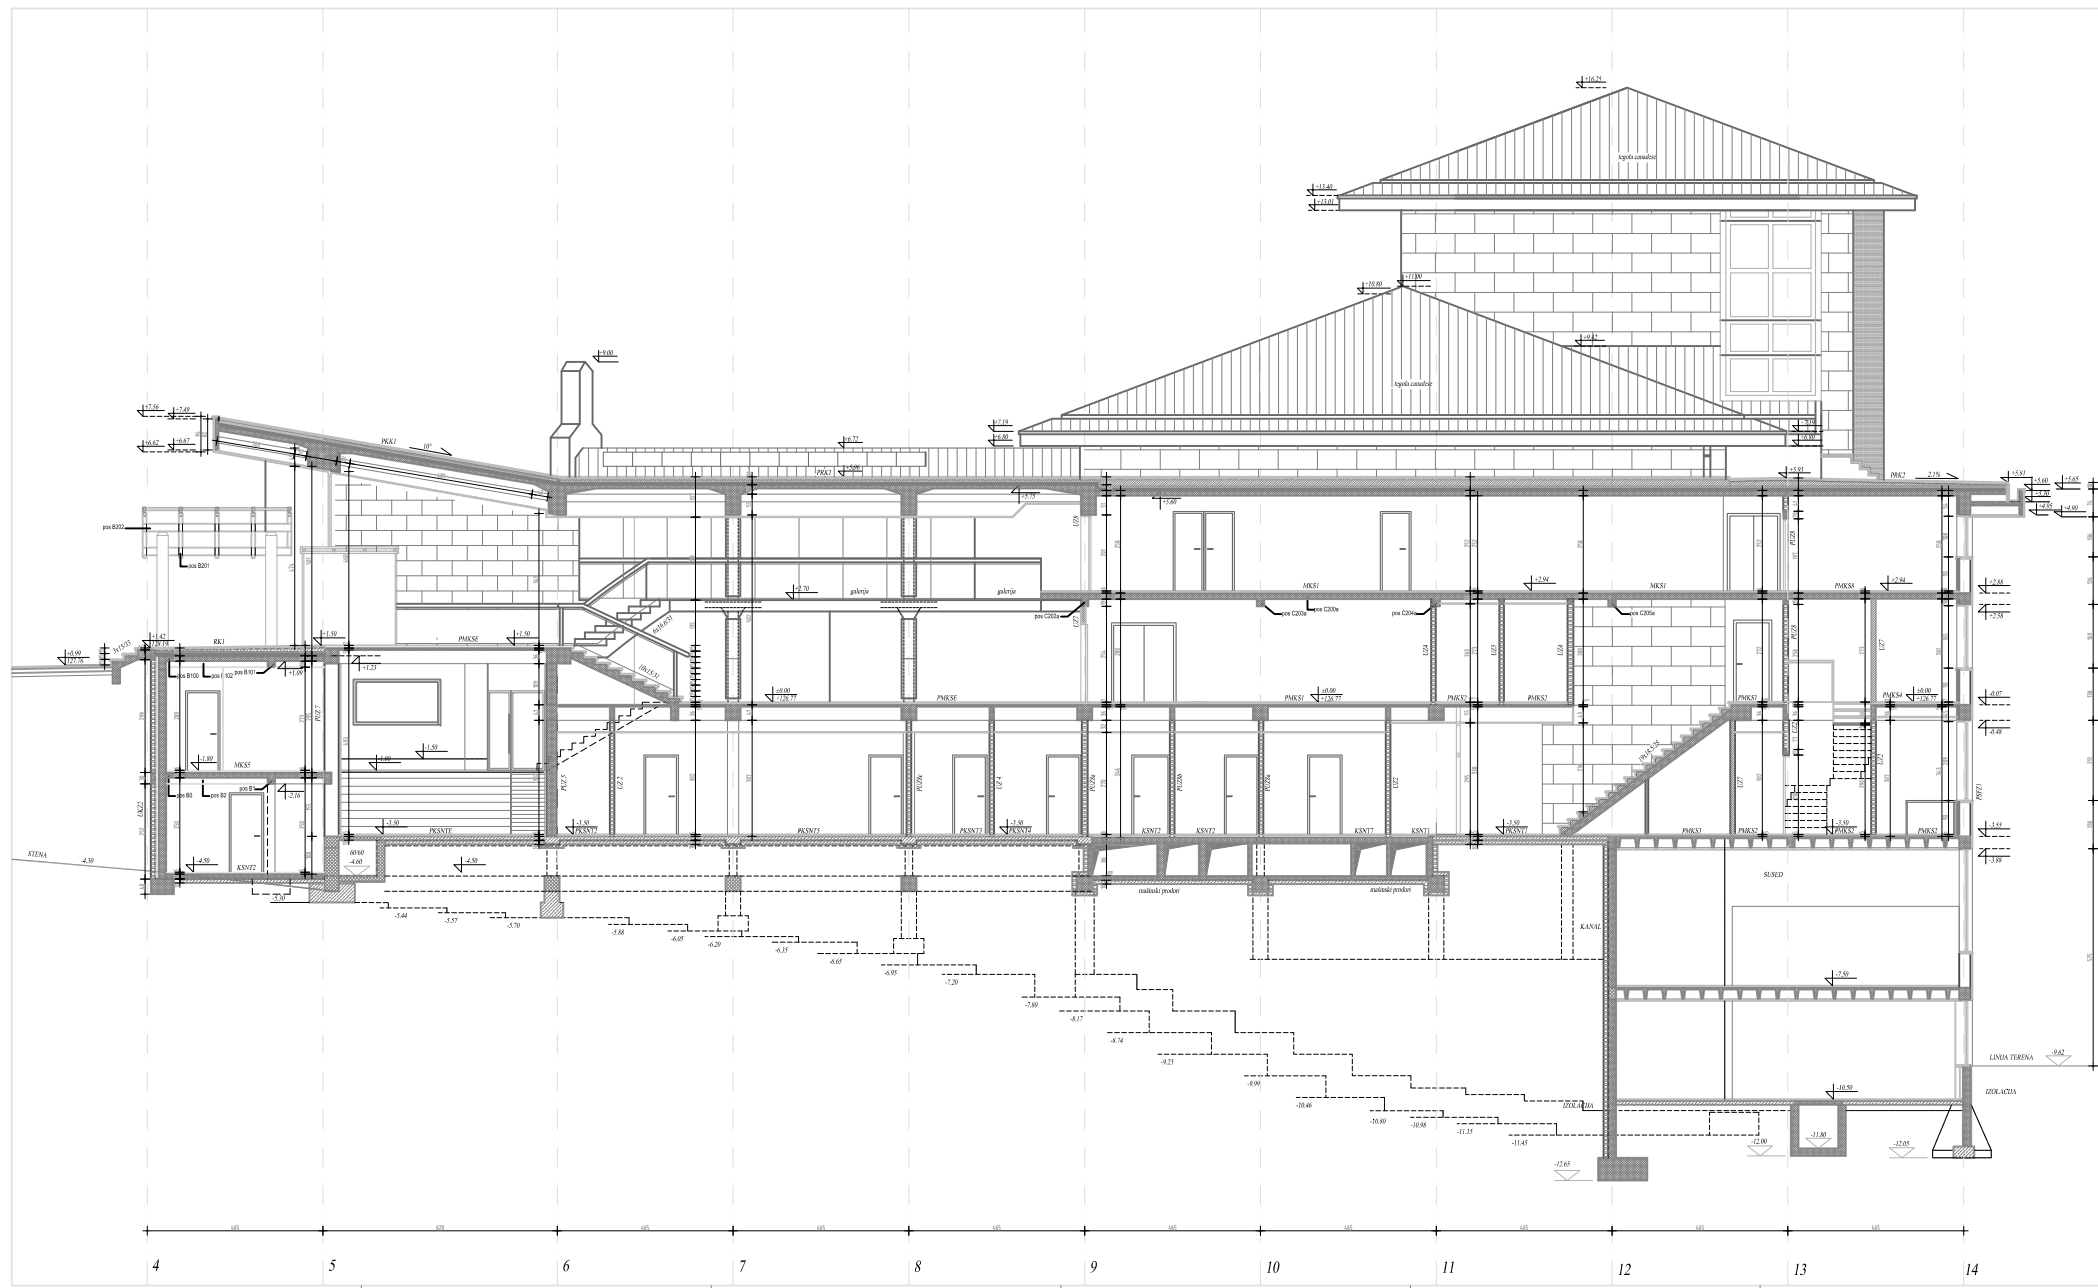


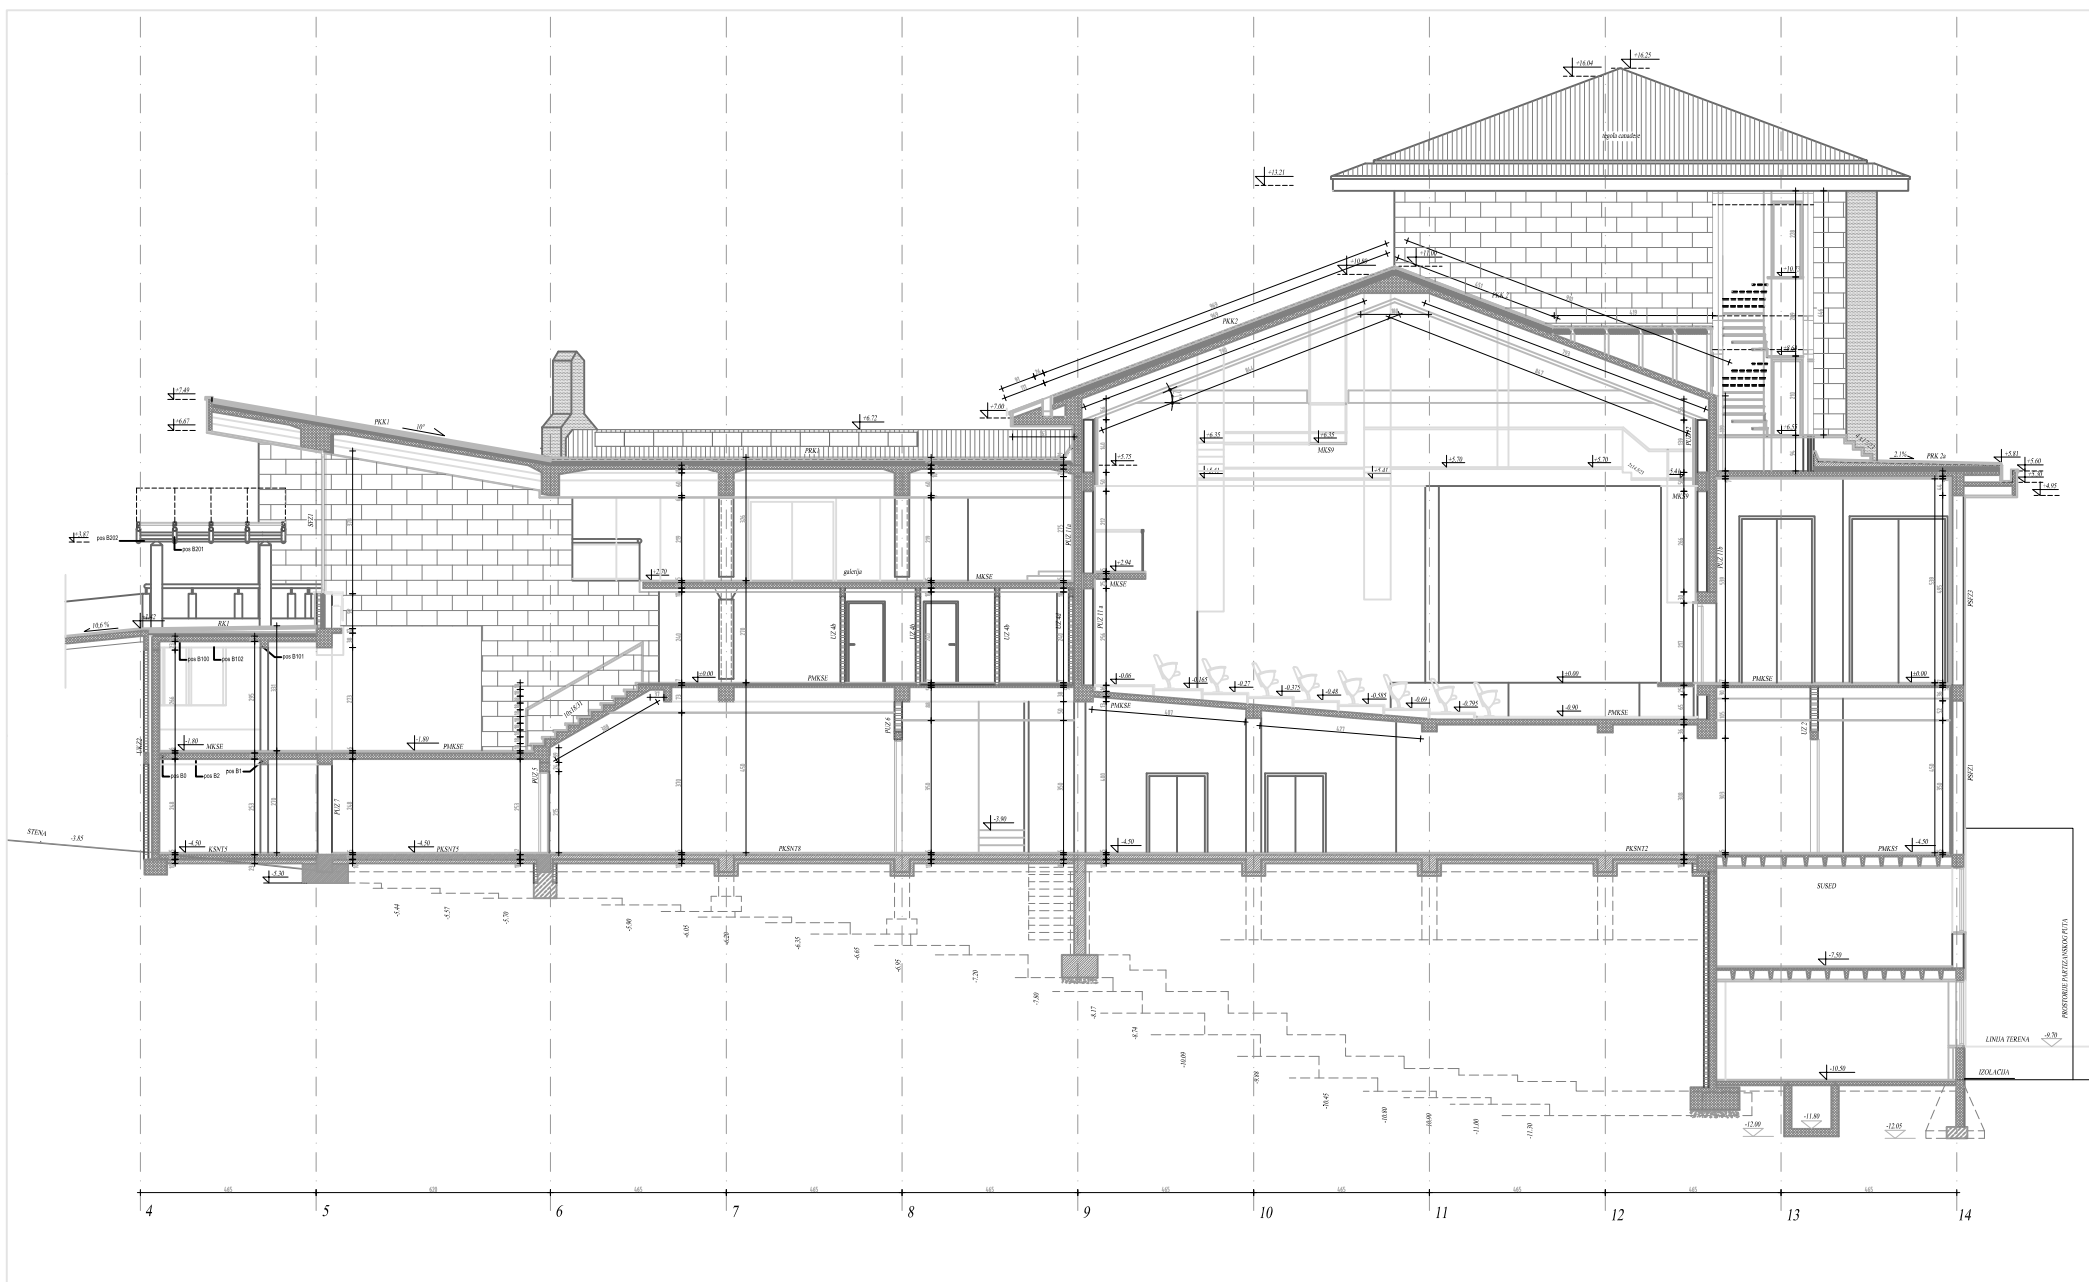

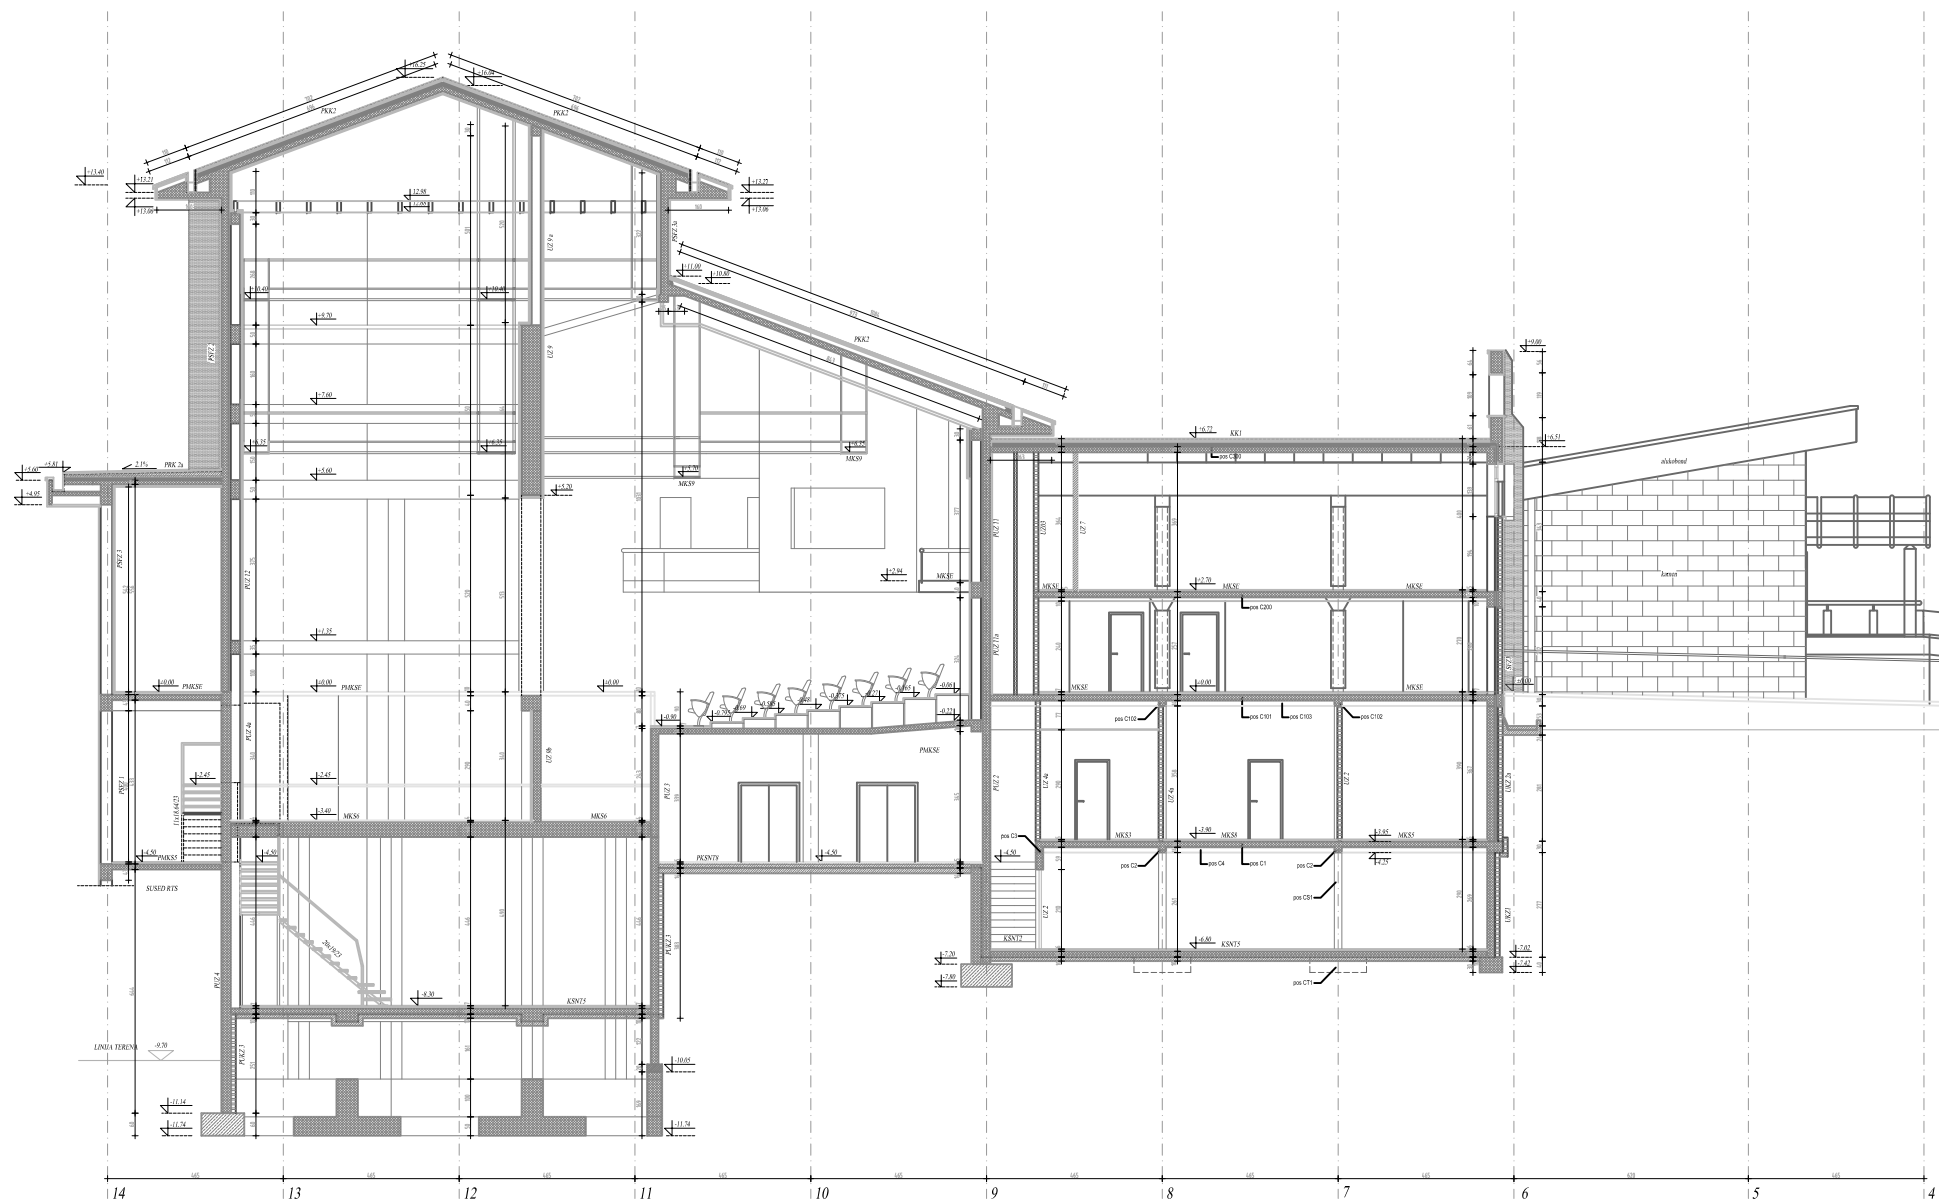



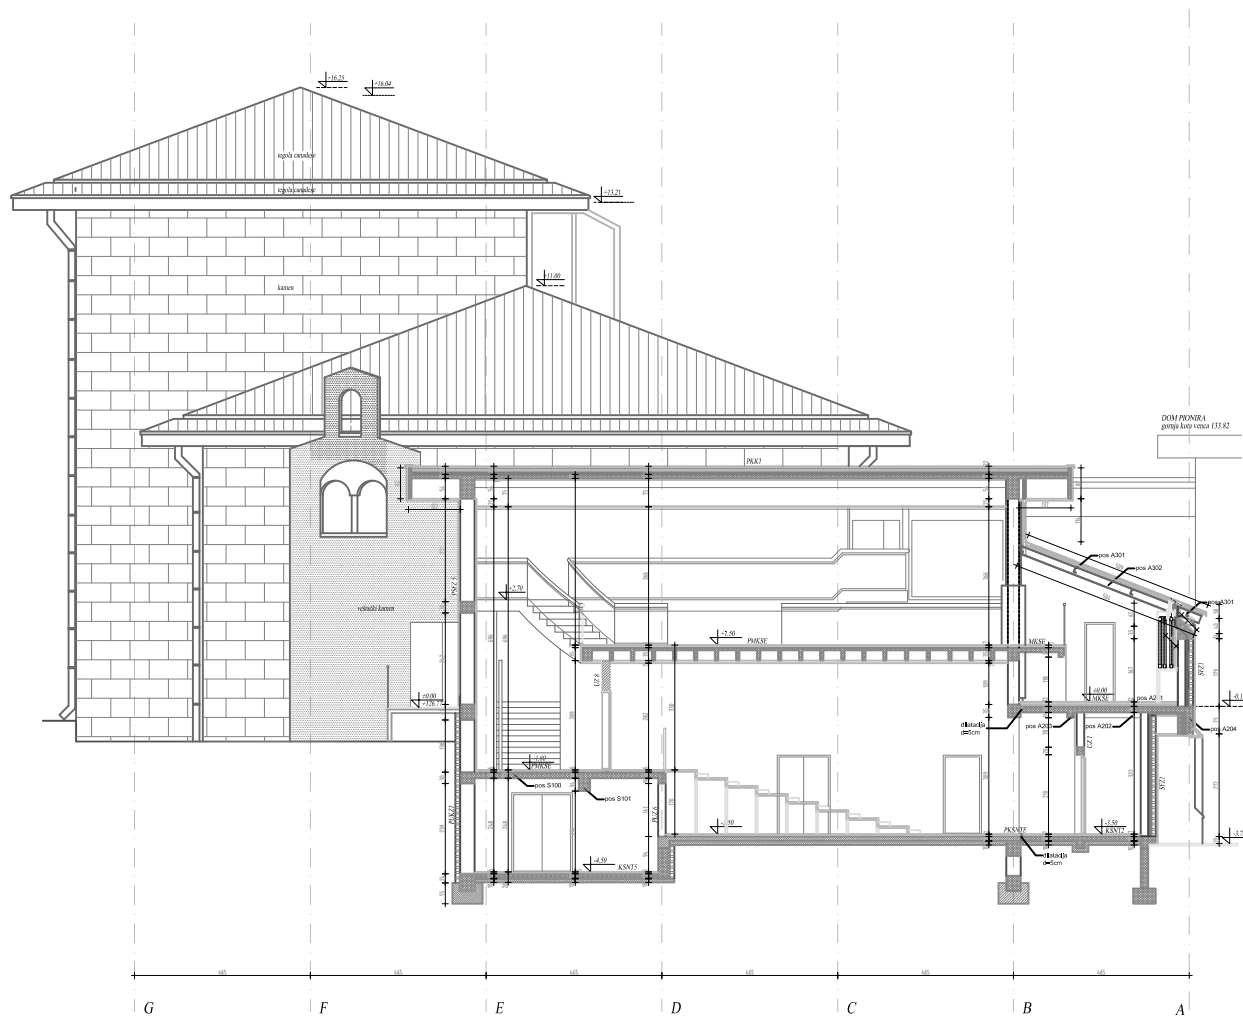

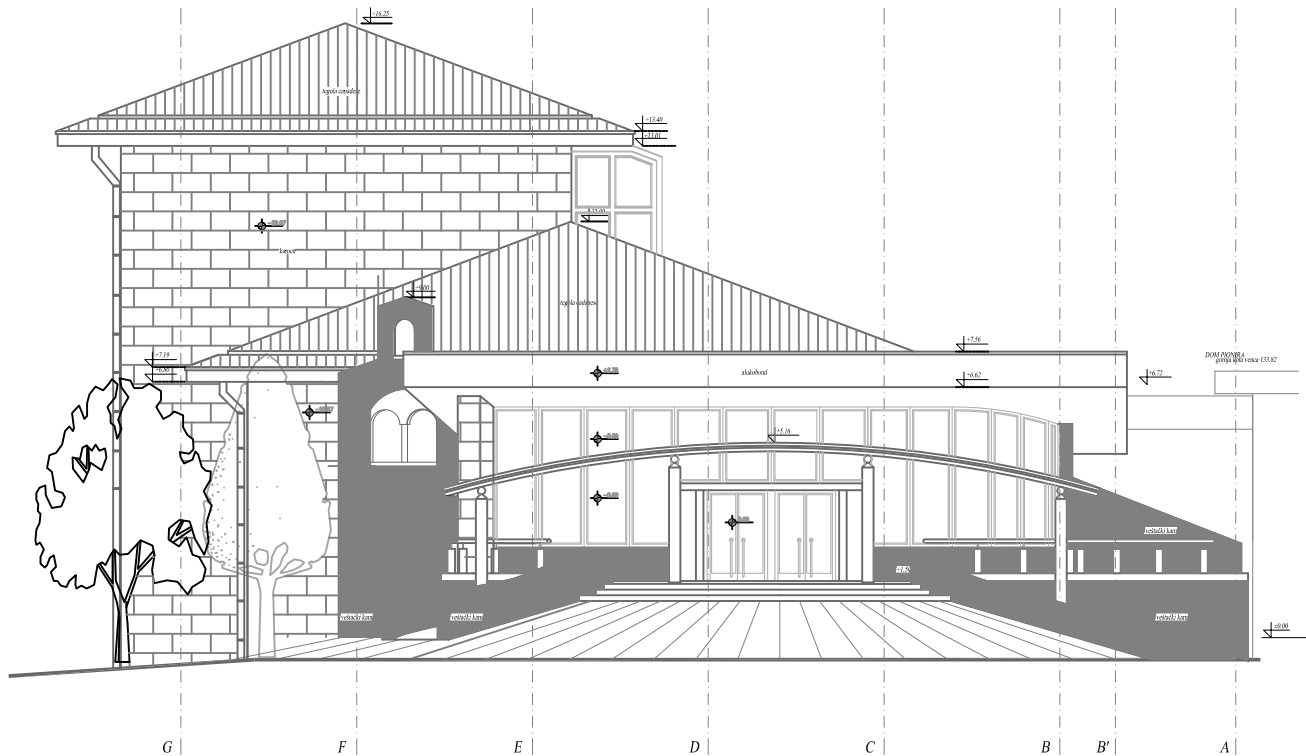

MALO POZORIŠTE "DUŠKO RADOVIĆ"
 GLAVNI AG PROJEKAT REKONSTRUKCIJE
 FASADA IZ TAŠMAJIDANSKOG PARKA
 novoprojektovano stanje
 R 1:50

±0.00=126.77




NAPOMENA: sve mere proveriti na licu mesta

MALO POZORIŠTE "DUŠKO RADOVIĆ"			

