



POZORIŠTE "BOSKO BUHA"

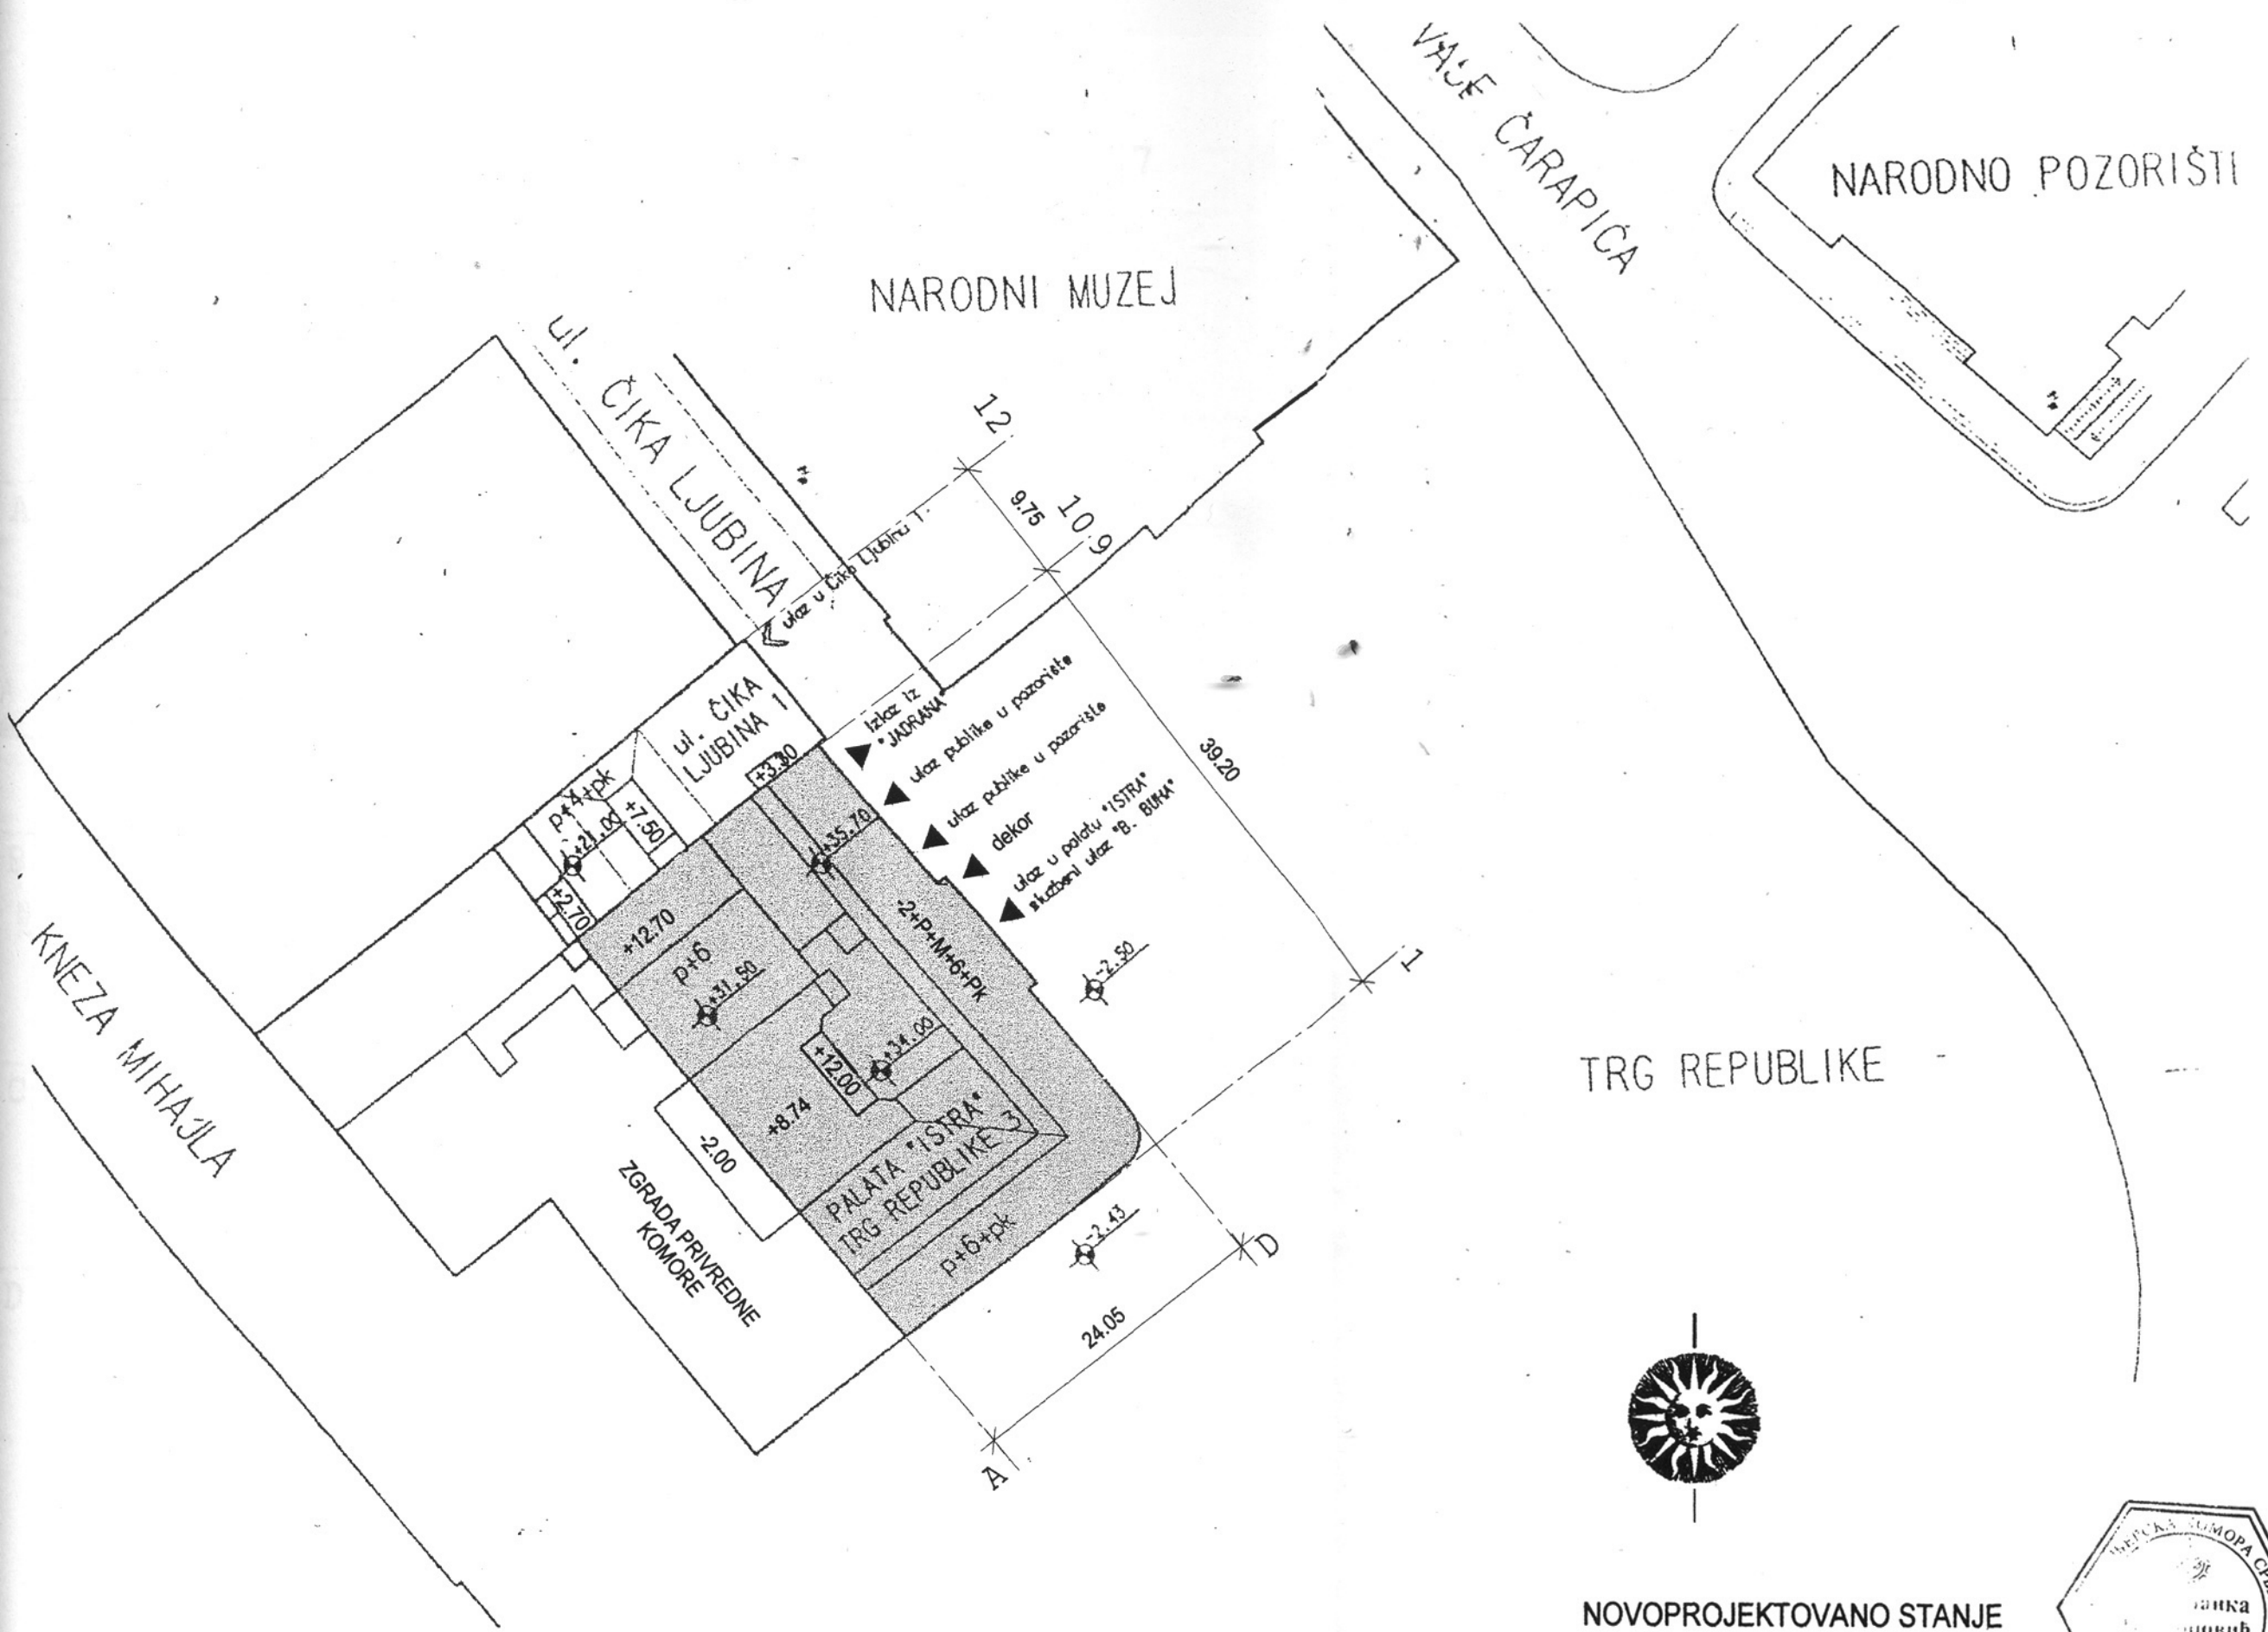

NOVOPROJEKTOVANO STANJE
SITUACIJA
R 1:500



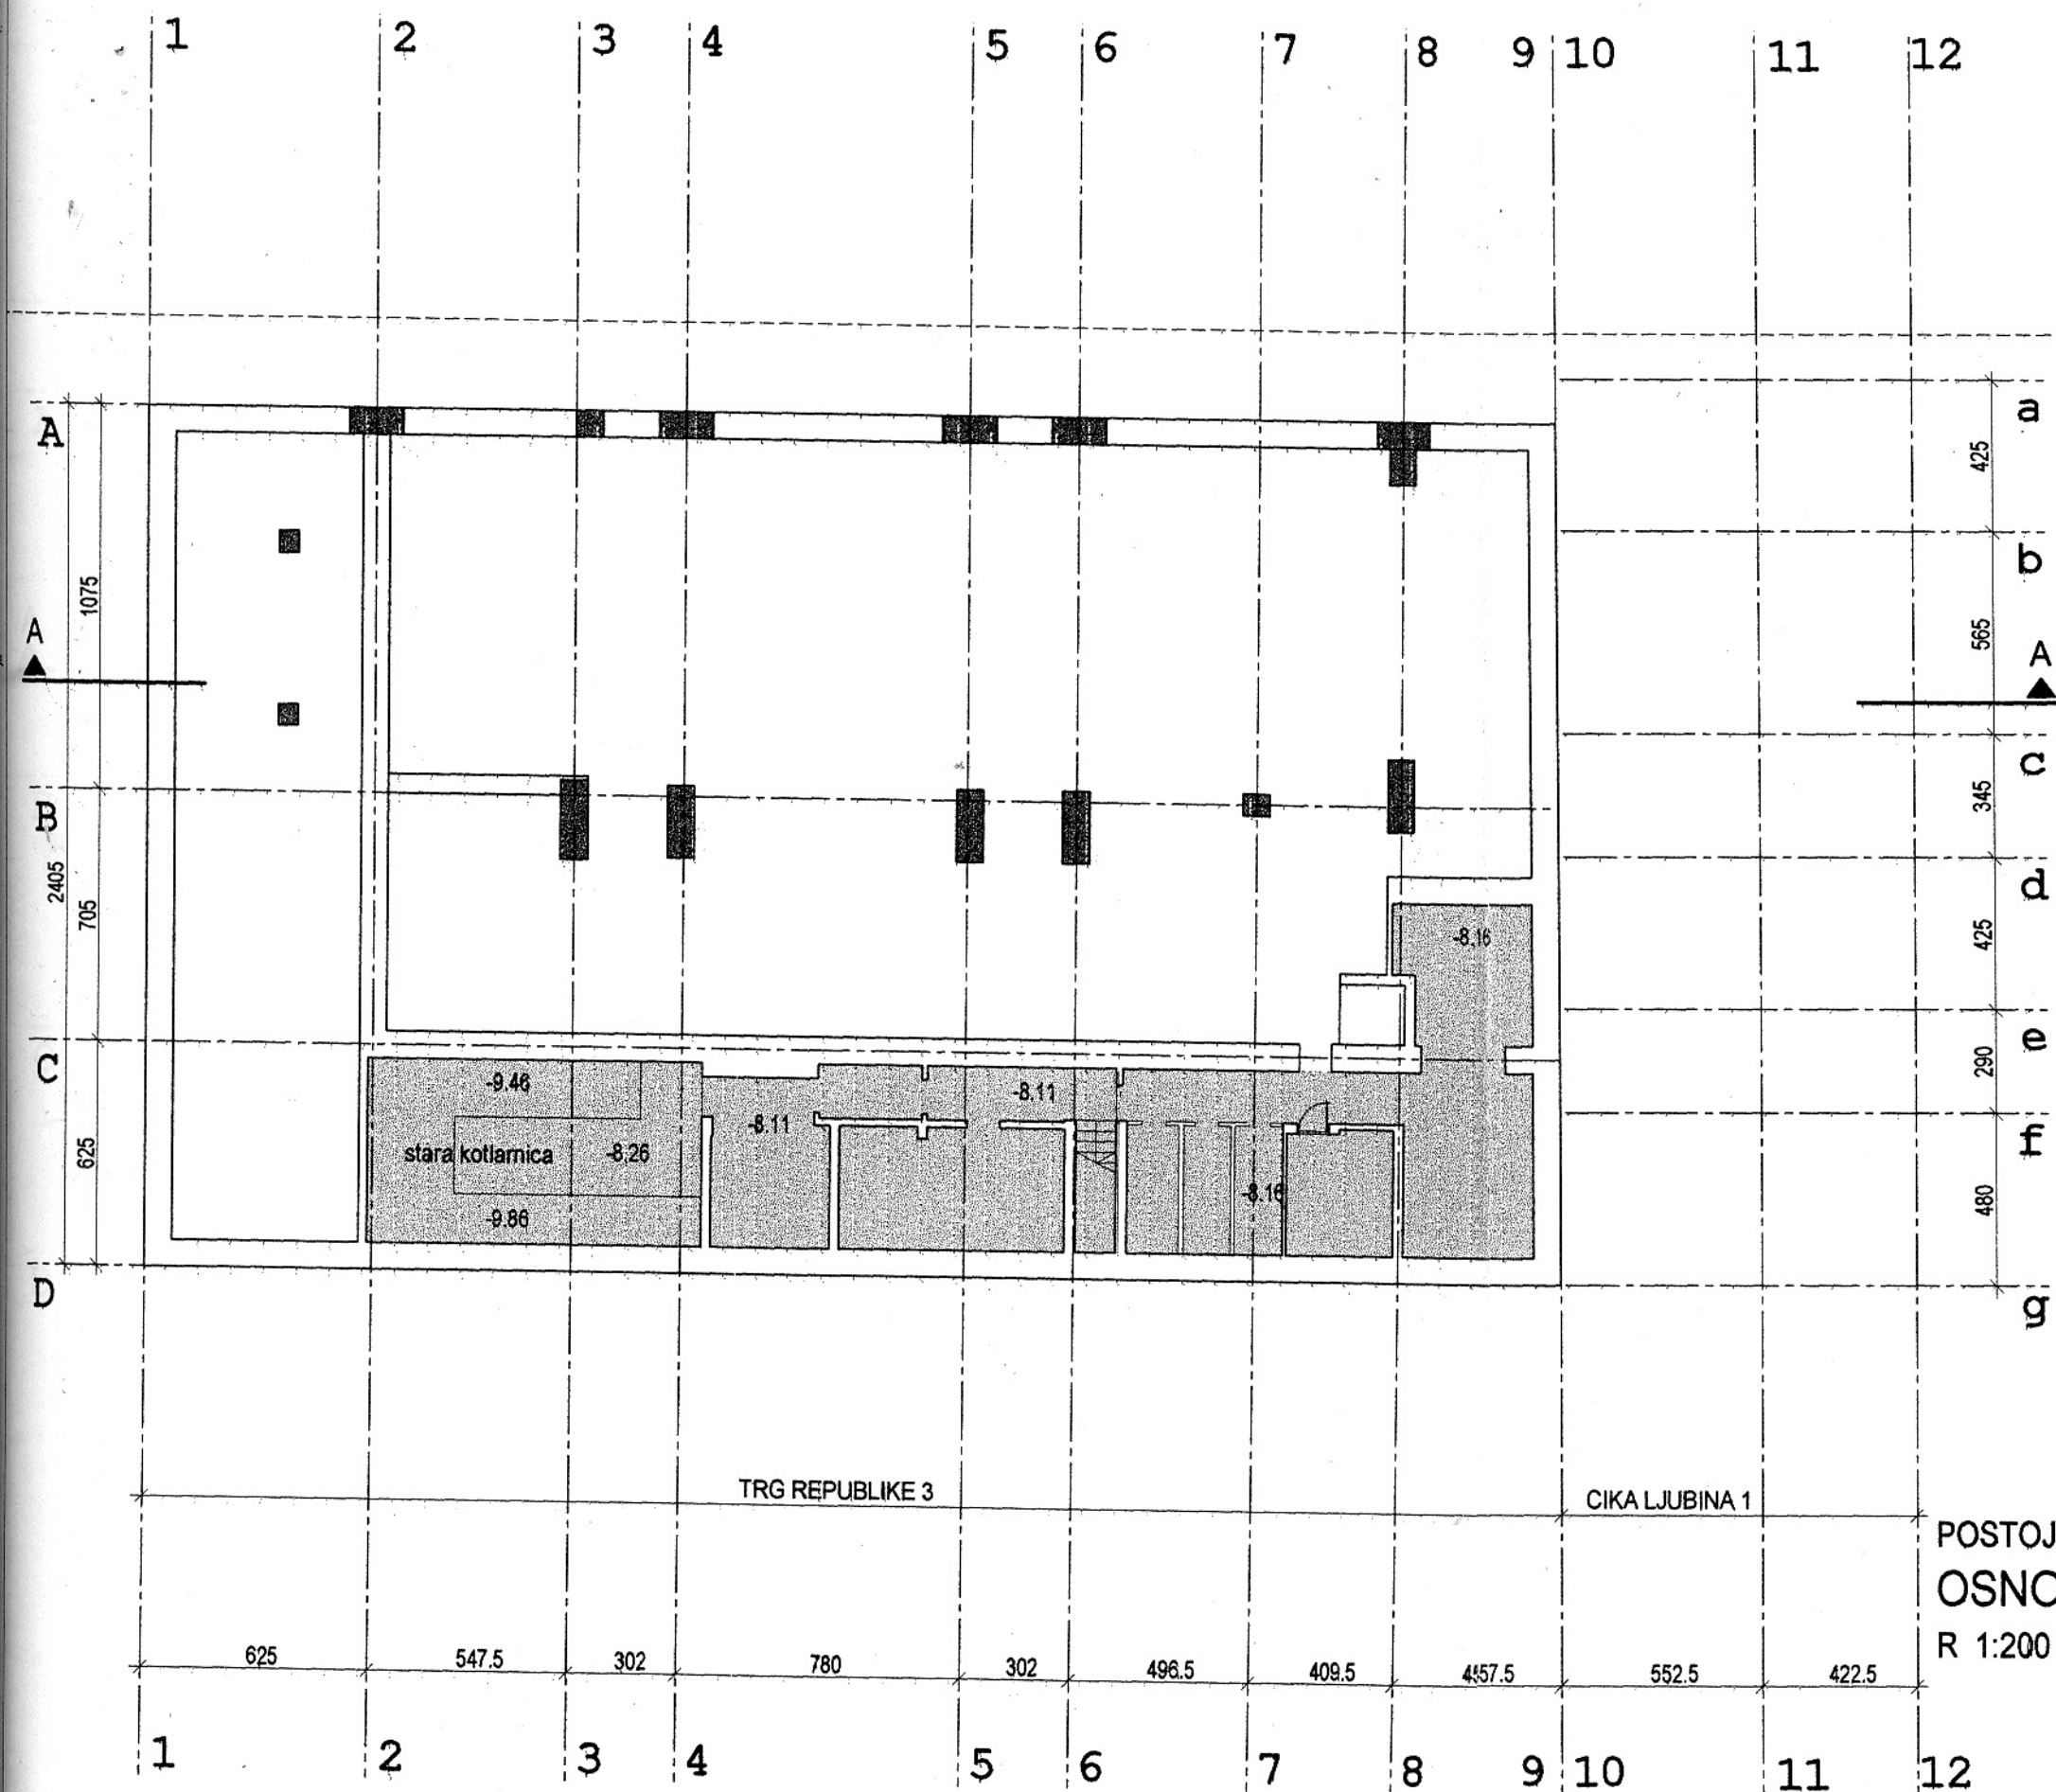


NETTO POVRšina 172.84m²

g Podrum palate "Istra"

POSTOJECE STANJE
OSNOVA PODRUMA II nivo -8.15
R 1:200

list 02

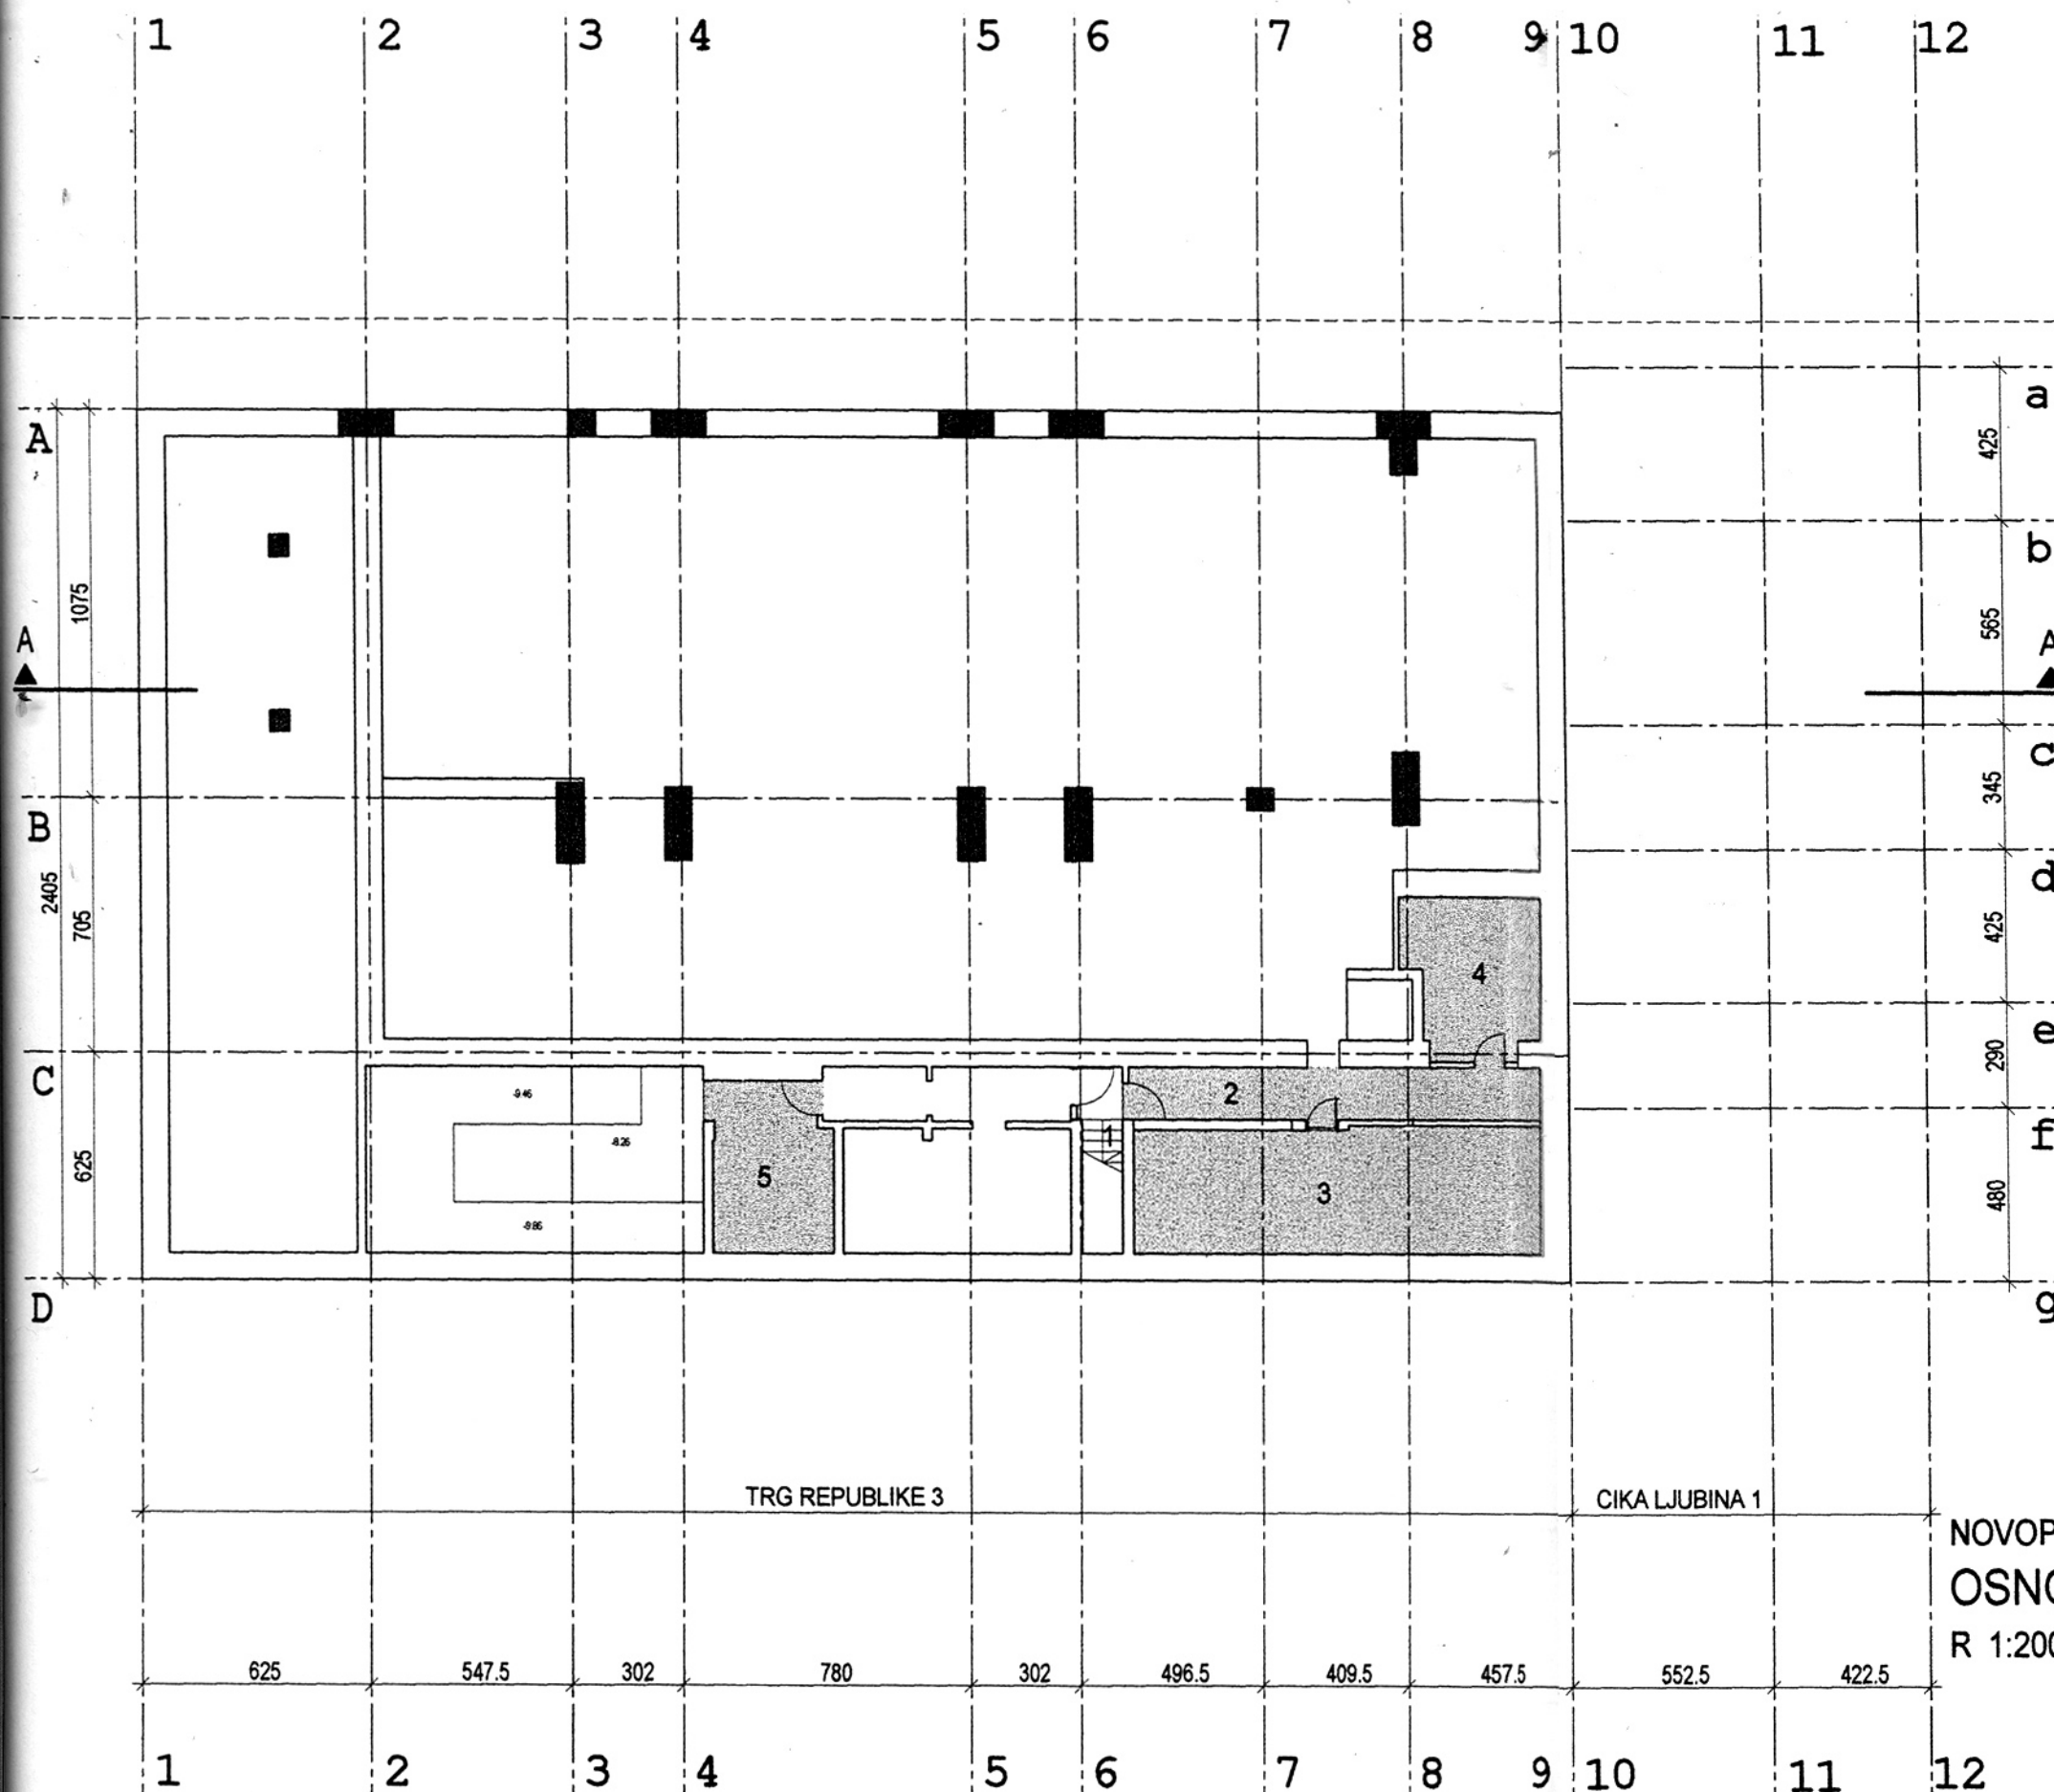

LEGENDA PROSTORIJA:

1. Zajednicko stepeniste
2. Hodnik
3. Magacin
4. Magacin (dizel)
5. Hidroforsko postrojenje-postojece GSU


NETTO POVRSINA 88.54m²

Prostor koji koristi pozoriste

NOVOPROJEKTOVANO STANJE
OSNOVA PODRUMA II nivo 8.15
R 1:200



02

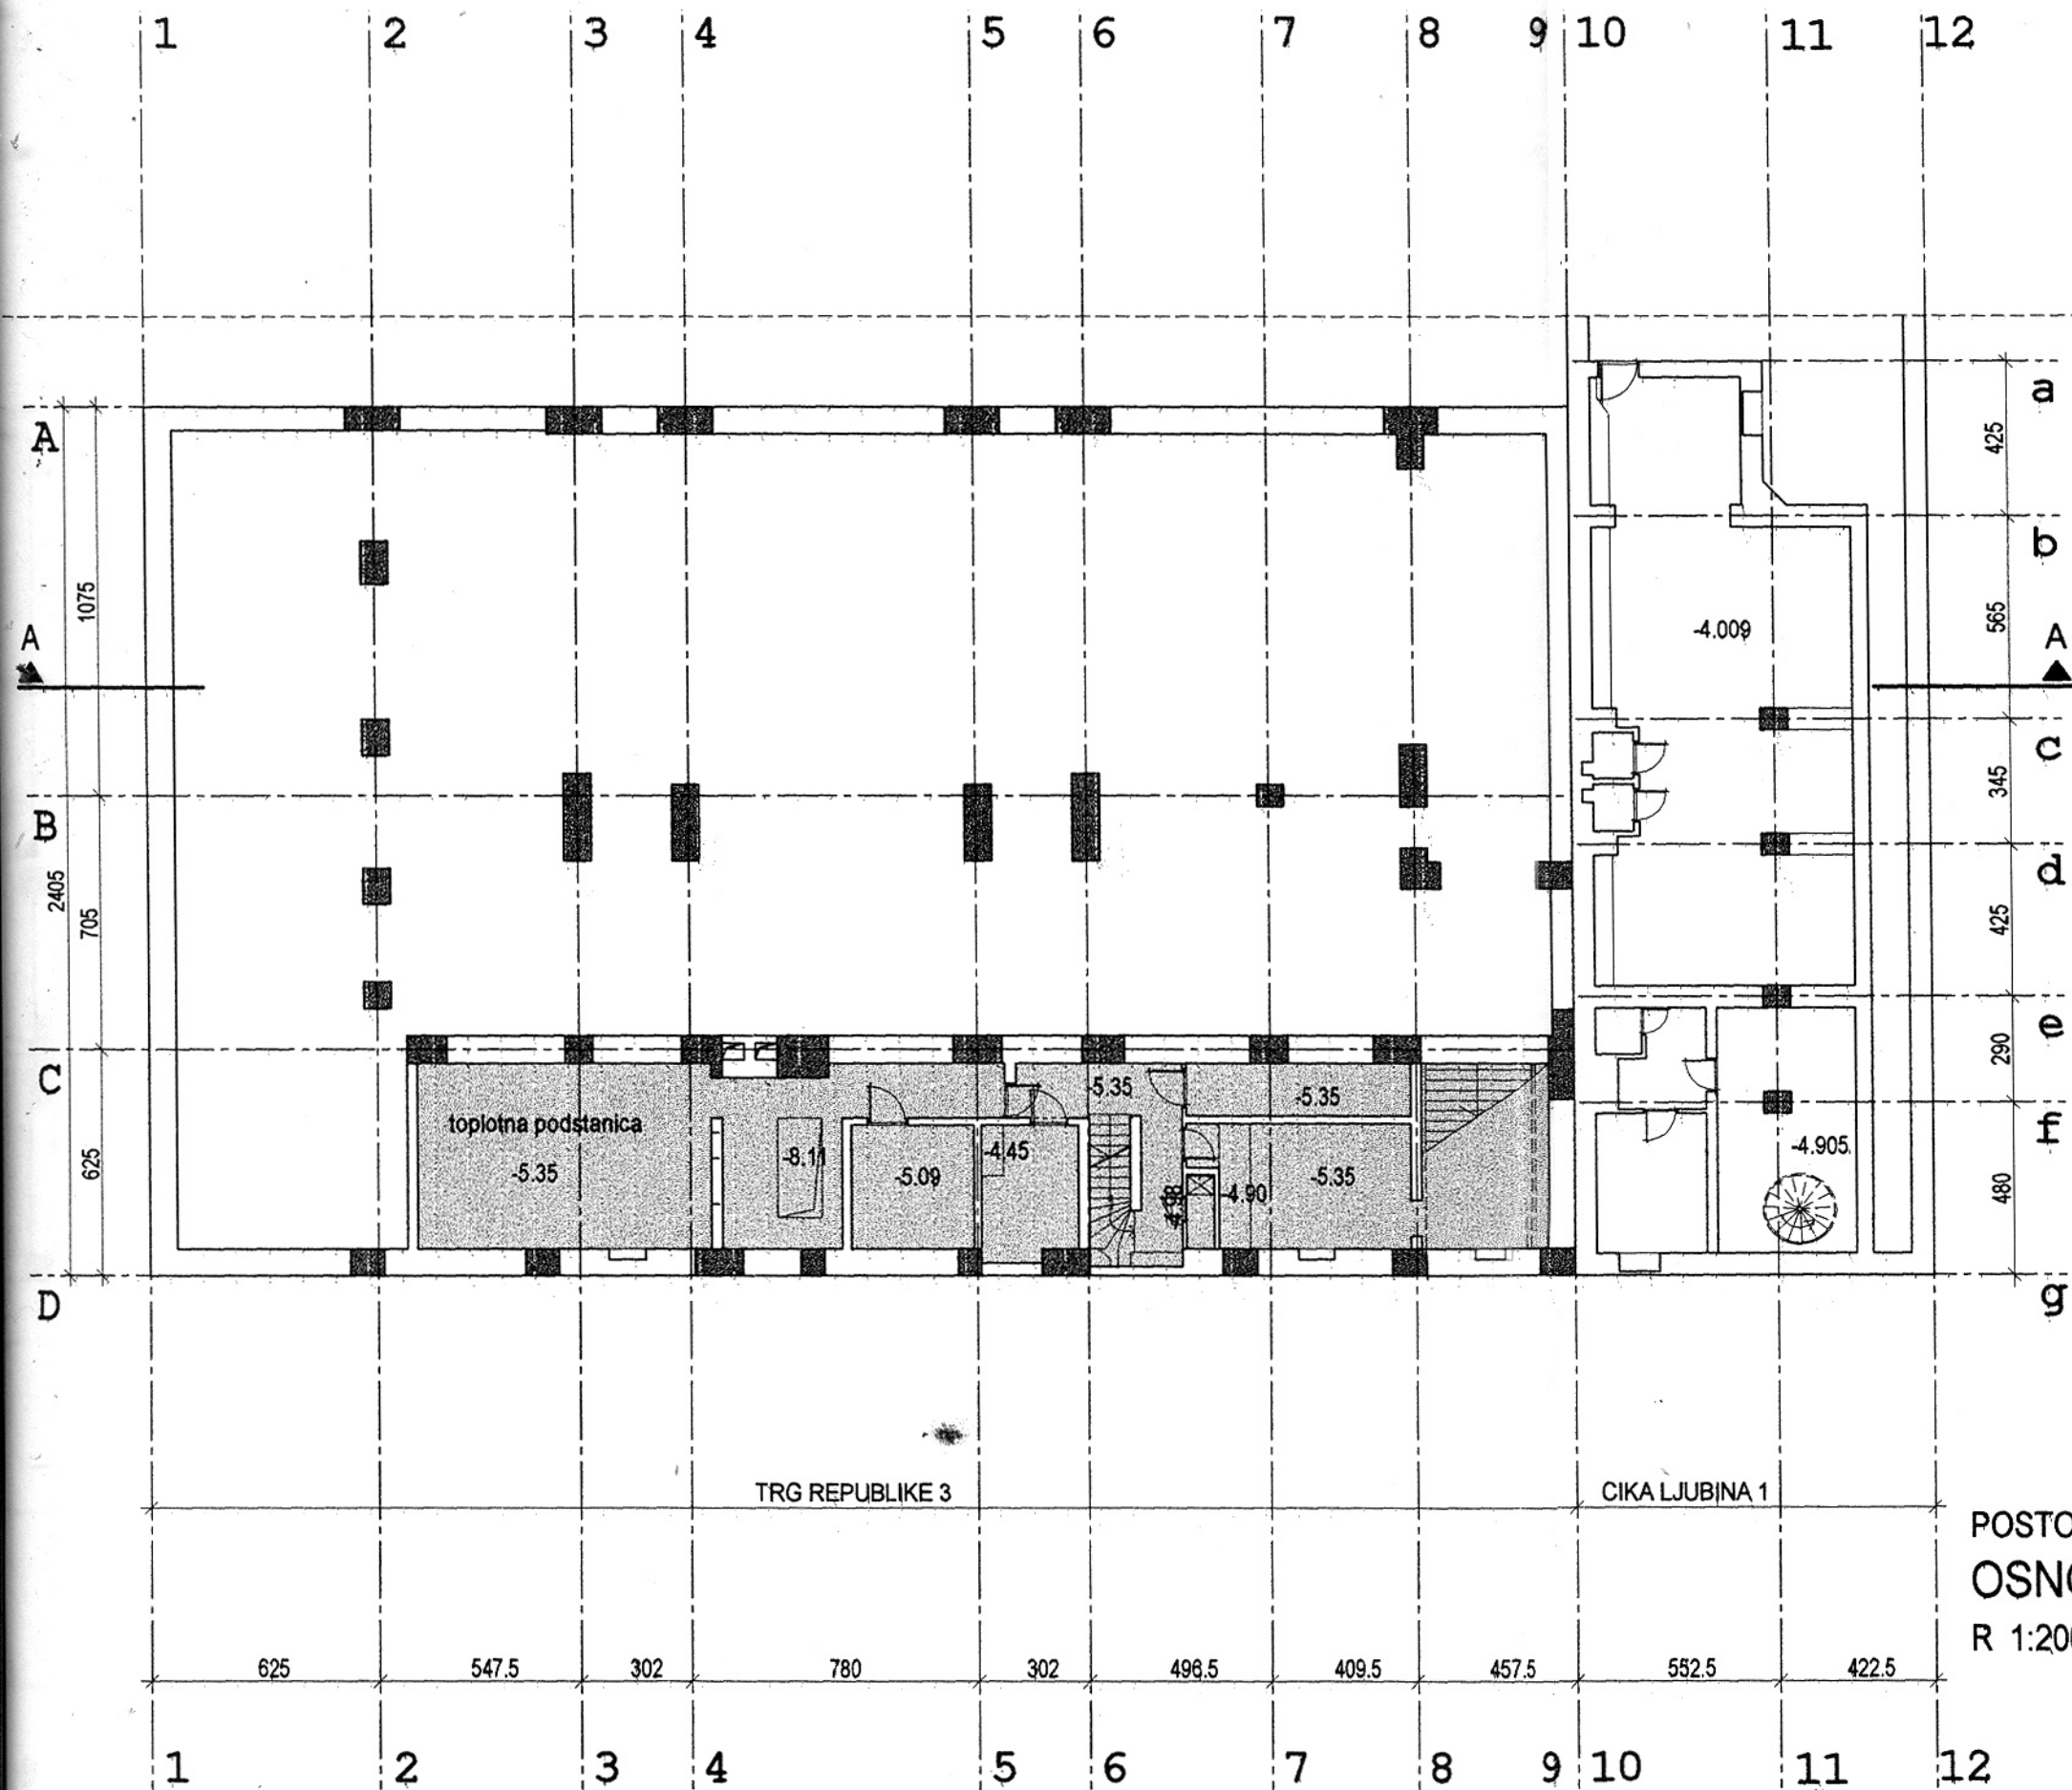


NETTO POVRšina 151.48m²


Podrum palate "Istra"

POSTOJECE STANJE
OSNOVA PODRUMA I nivo -5.35
R 1:200

list 03

Obradila LJ N dia

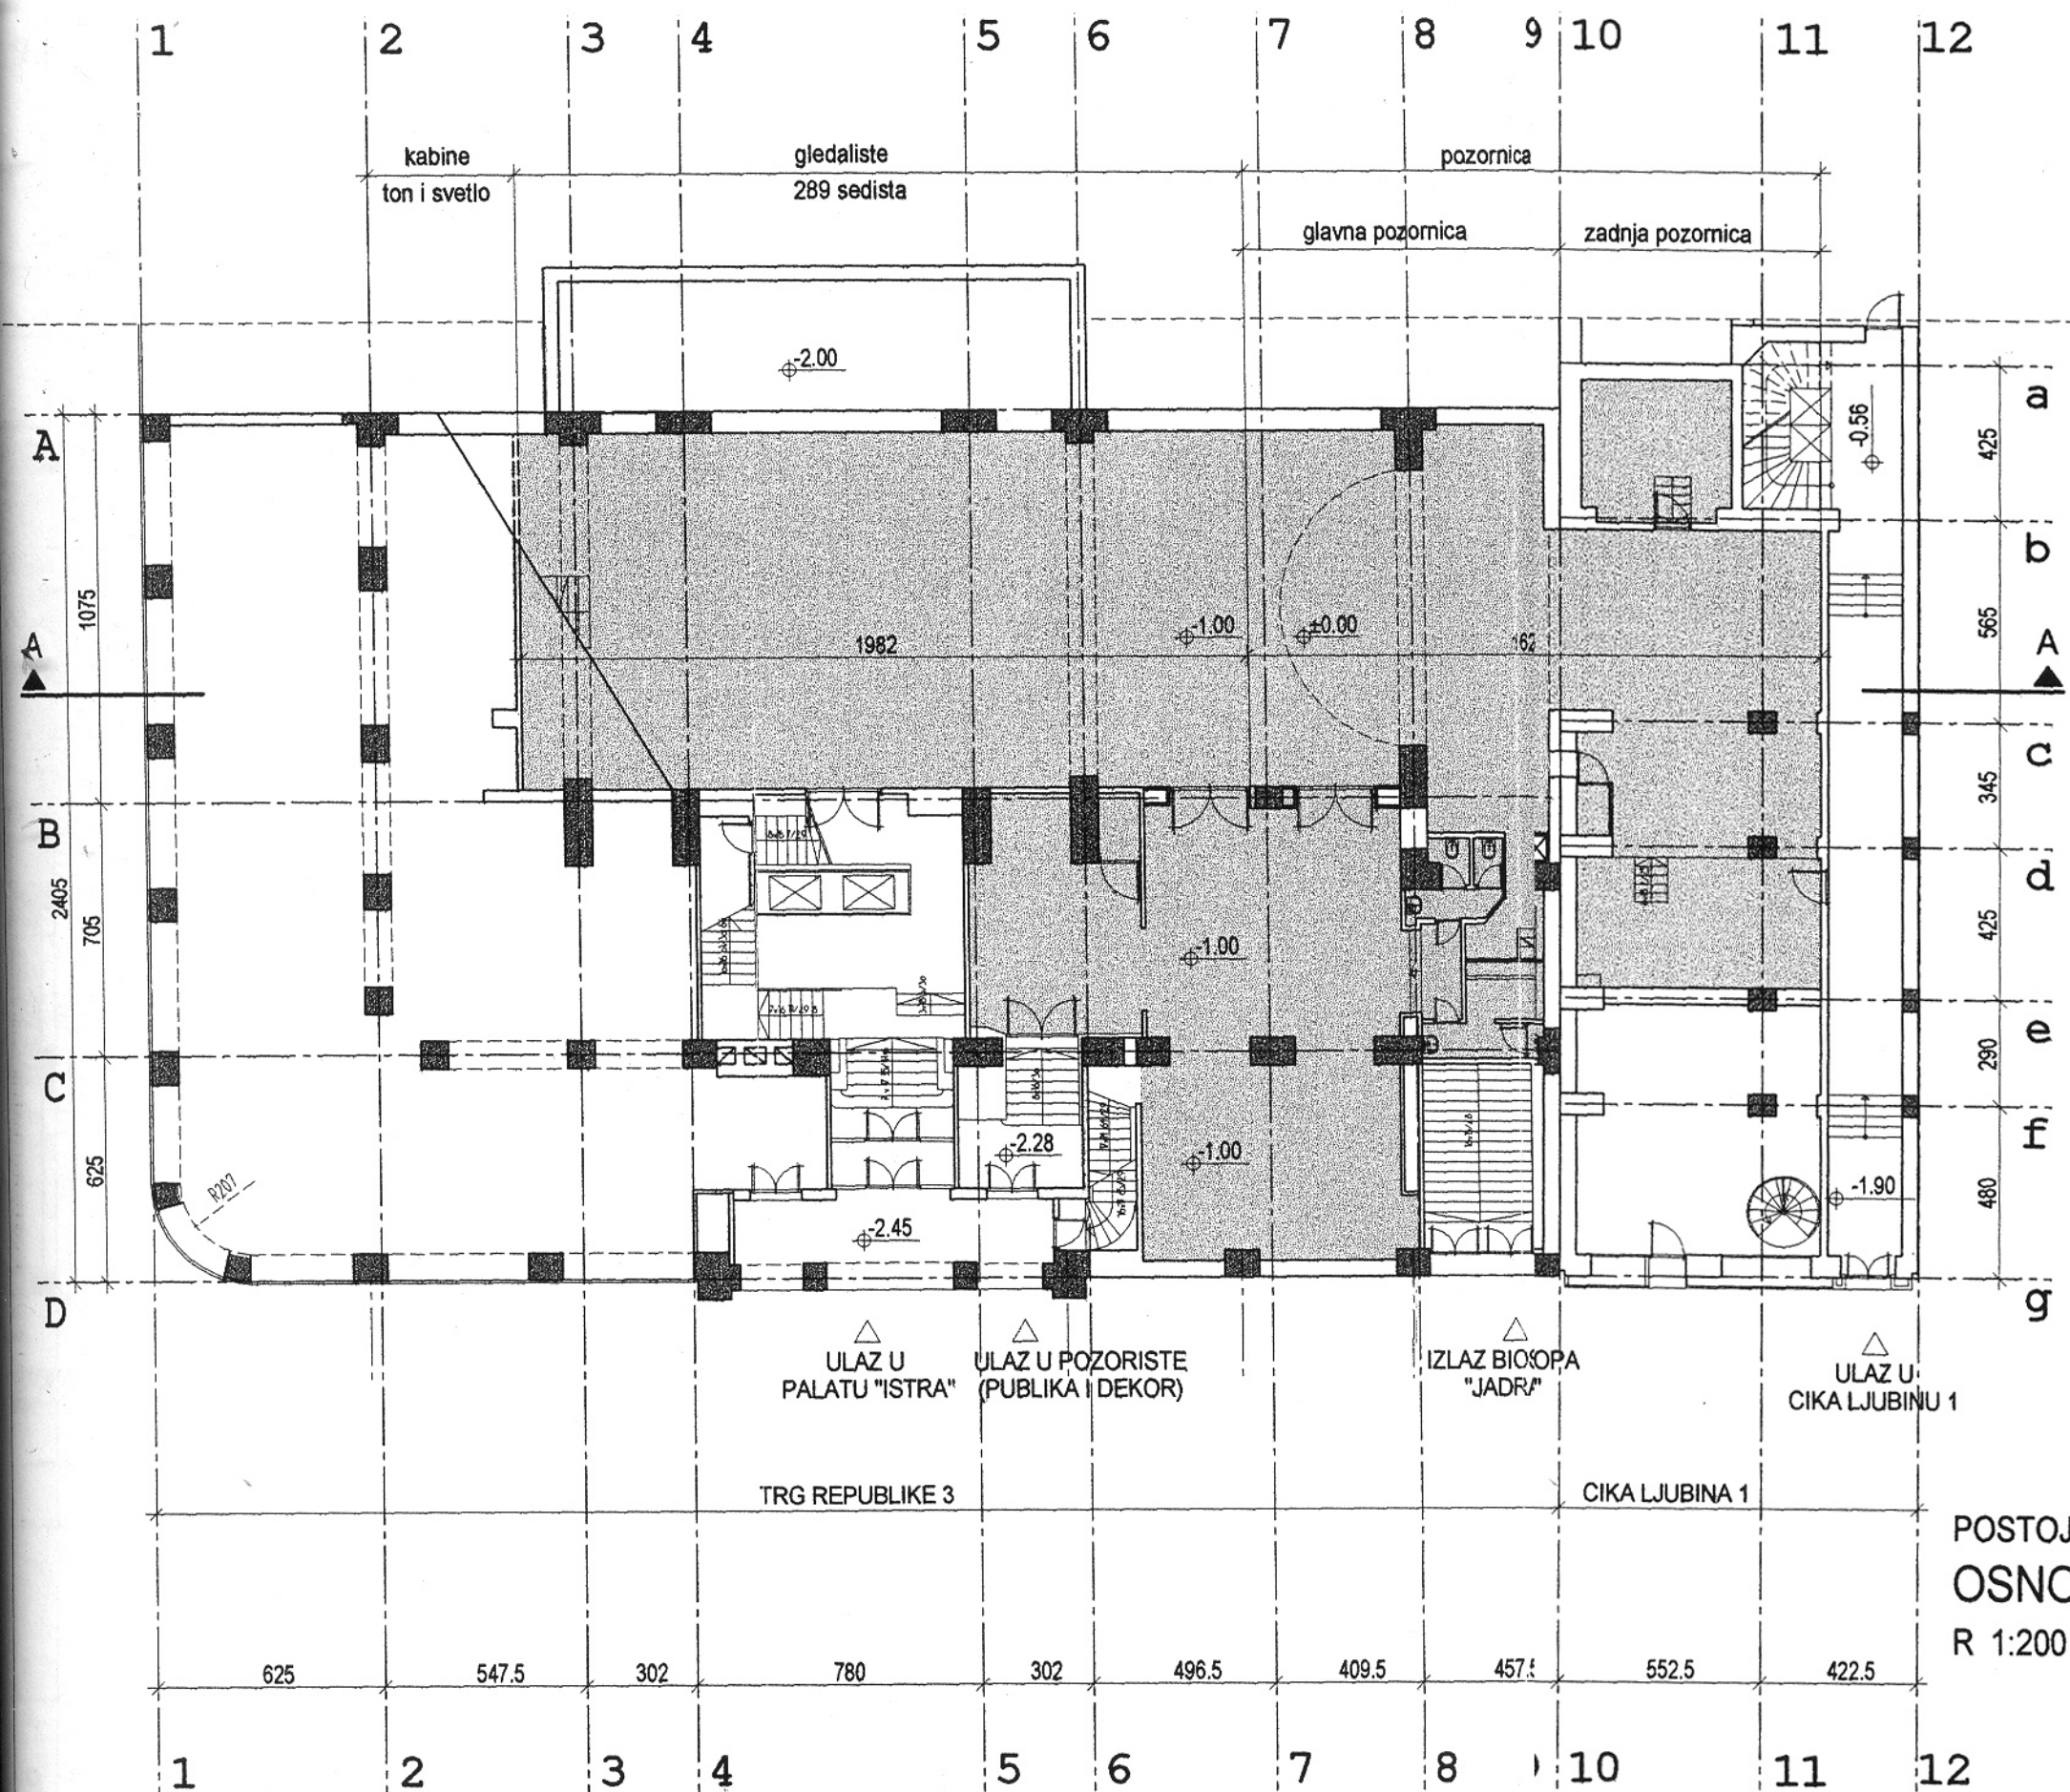

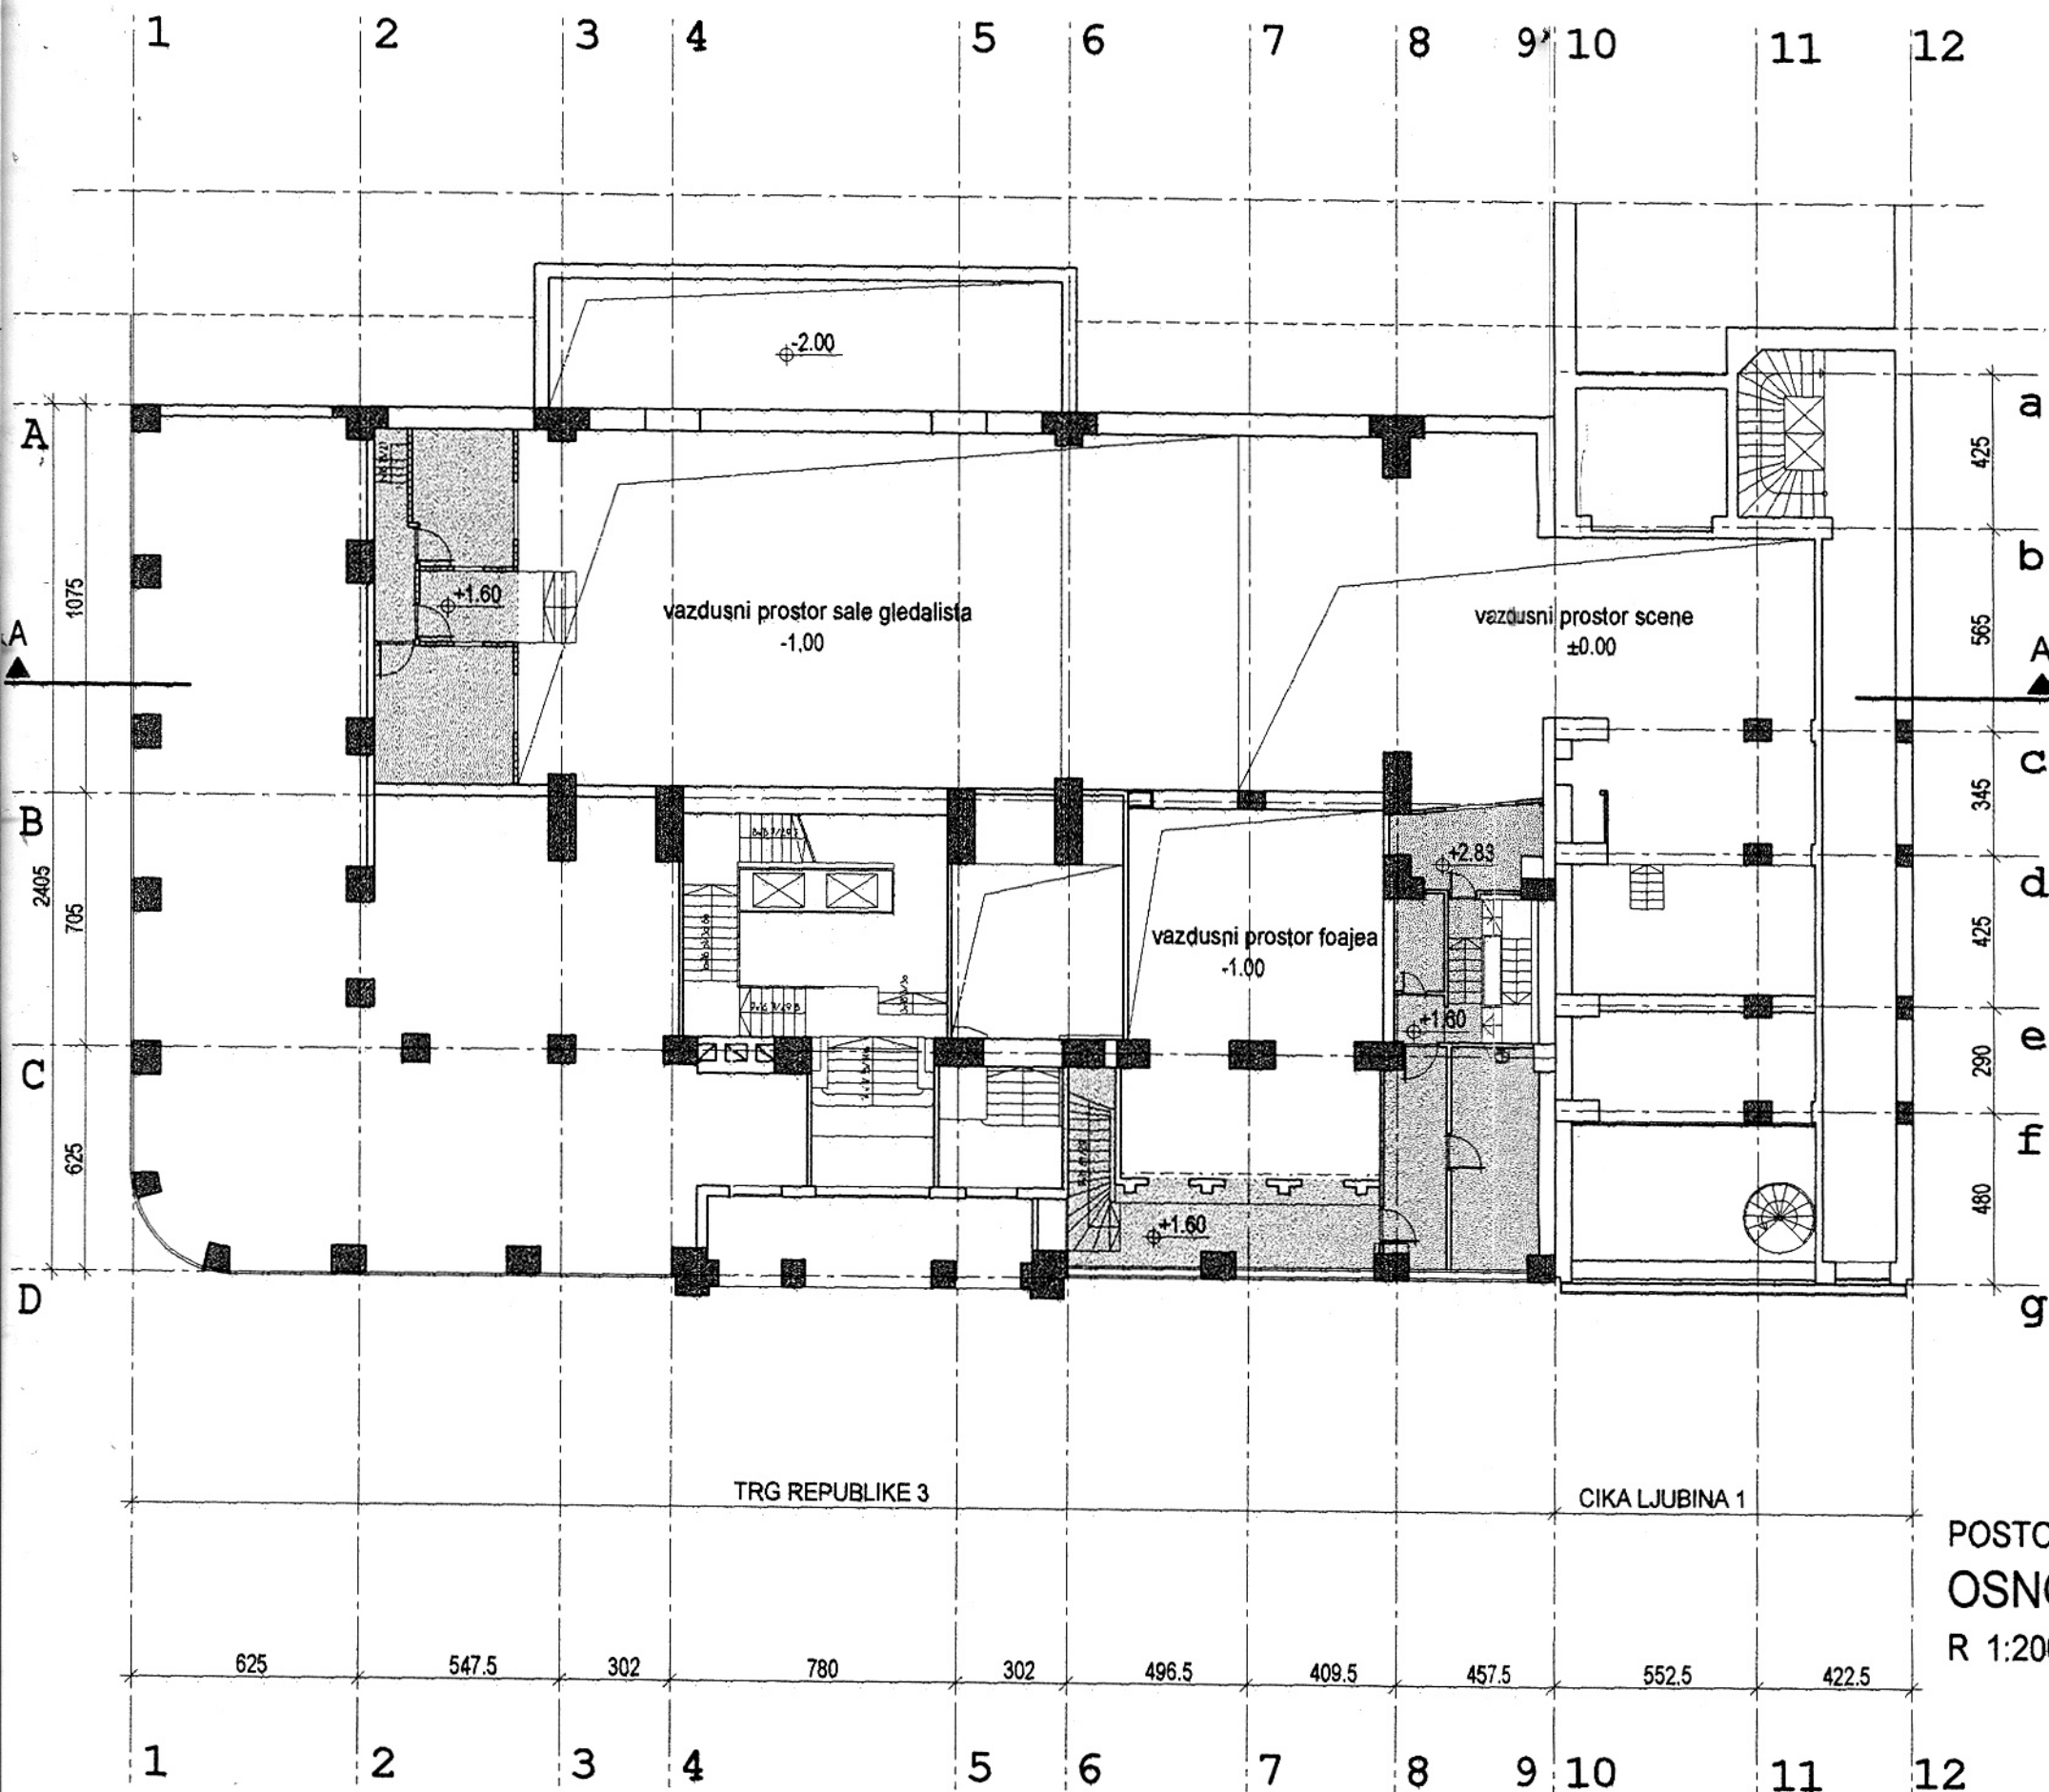


NETTO POVRŠINA 105.43m²

Prostor koji koristi pozoriste

POSTOJECE STANJE
OSNOVA GALERIJE nivo +1.60
R 1:200

list 05

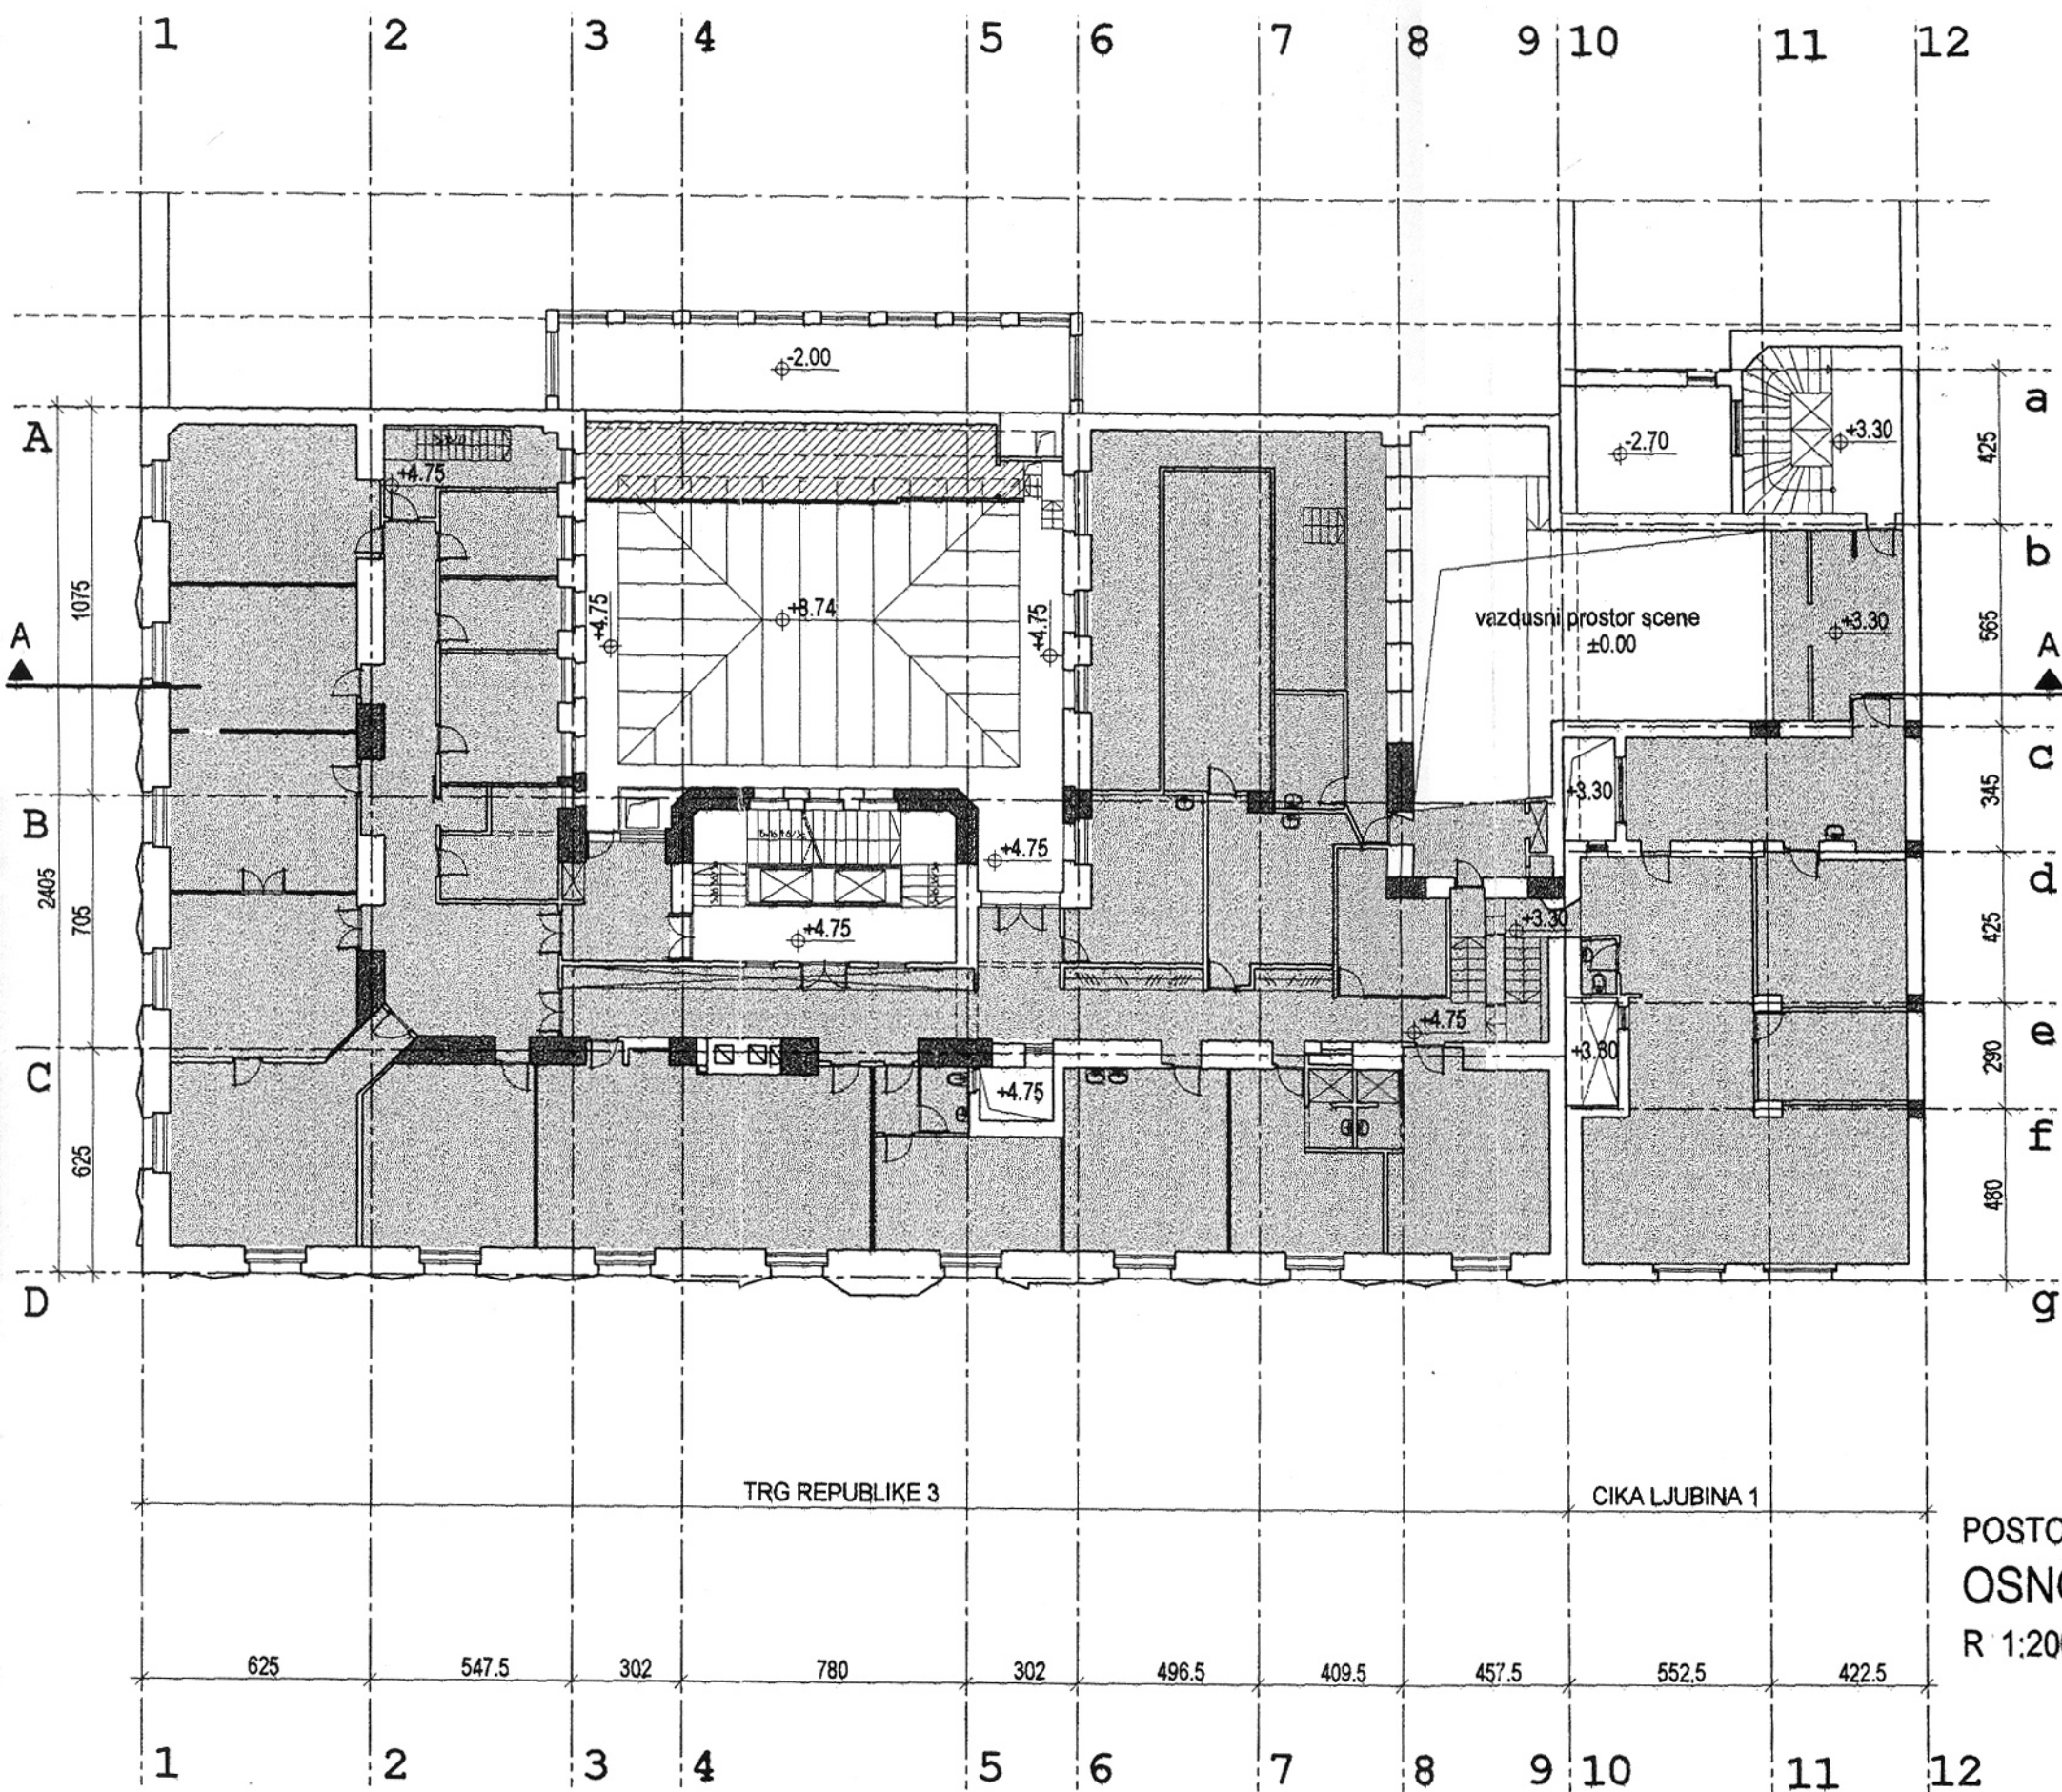

NETTO POVRŠINA: 704.21m²

Prostor koji koristi pozoriste


Klima komora bioskopa "Jadran" i pozorista "Bosko Buha" (25.00m²)

POSTOJEĆE STANJE
OSNOVA MEZANINA nivo +4.75
R 1:200

list 06

Obradila LJ N dia

POZORISTE "BOSKO BUHA"

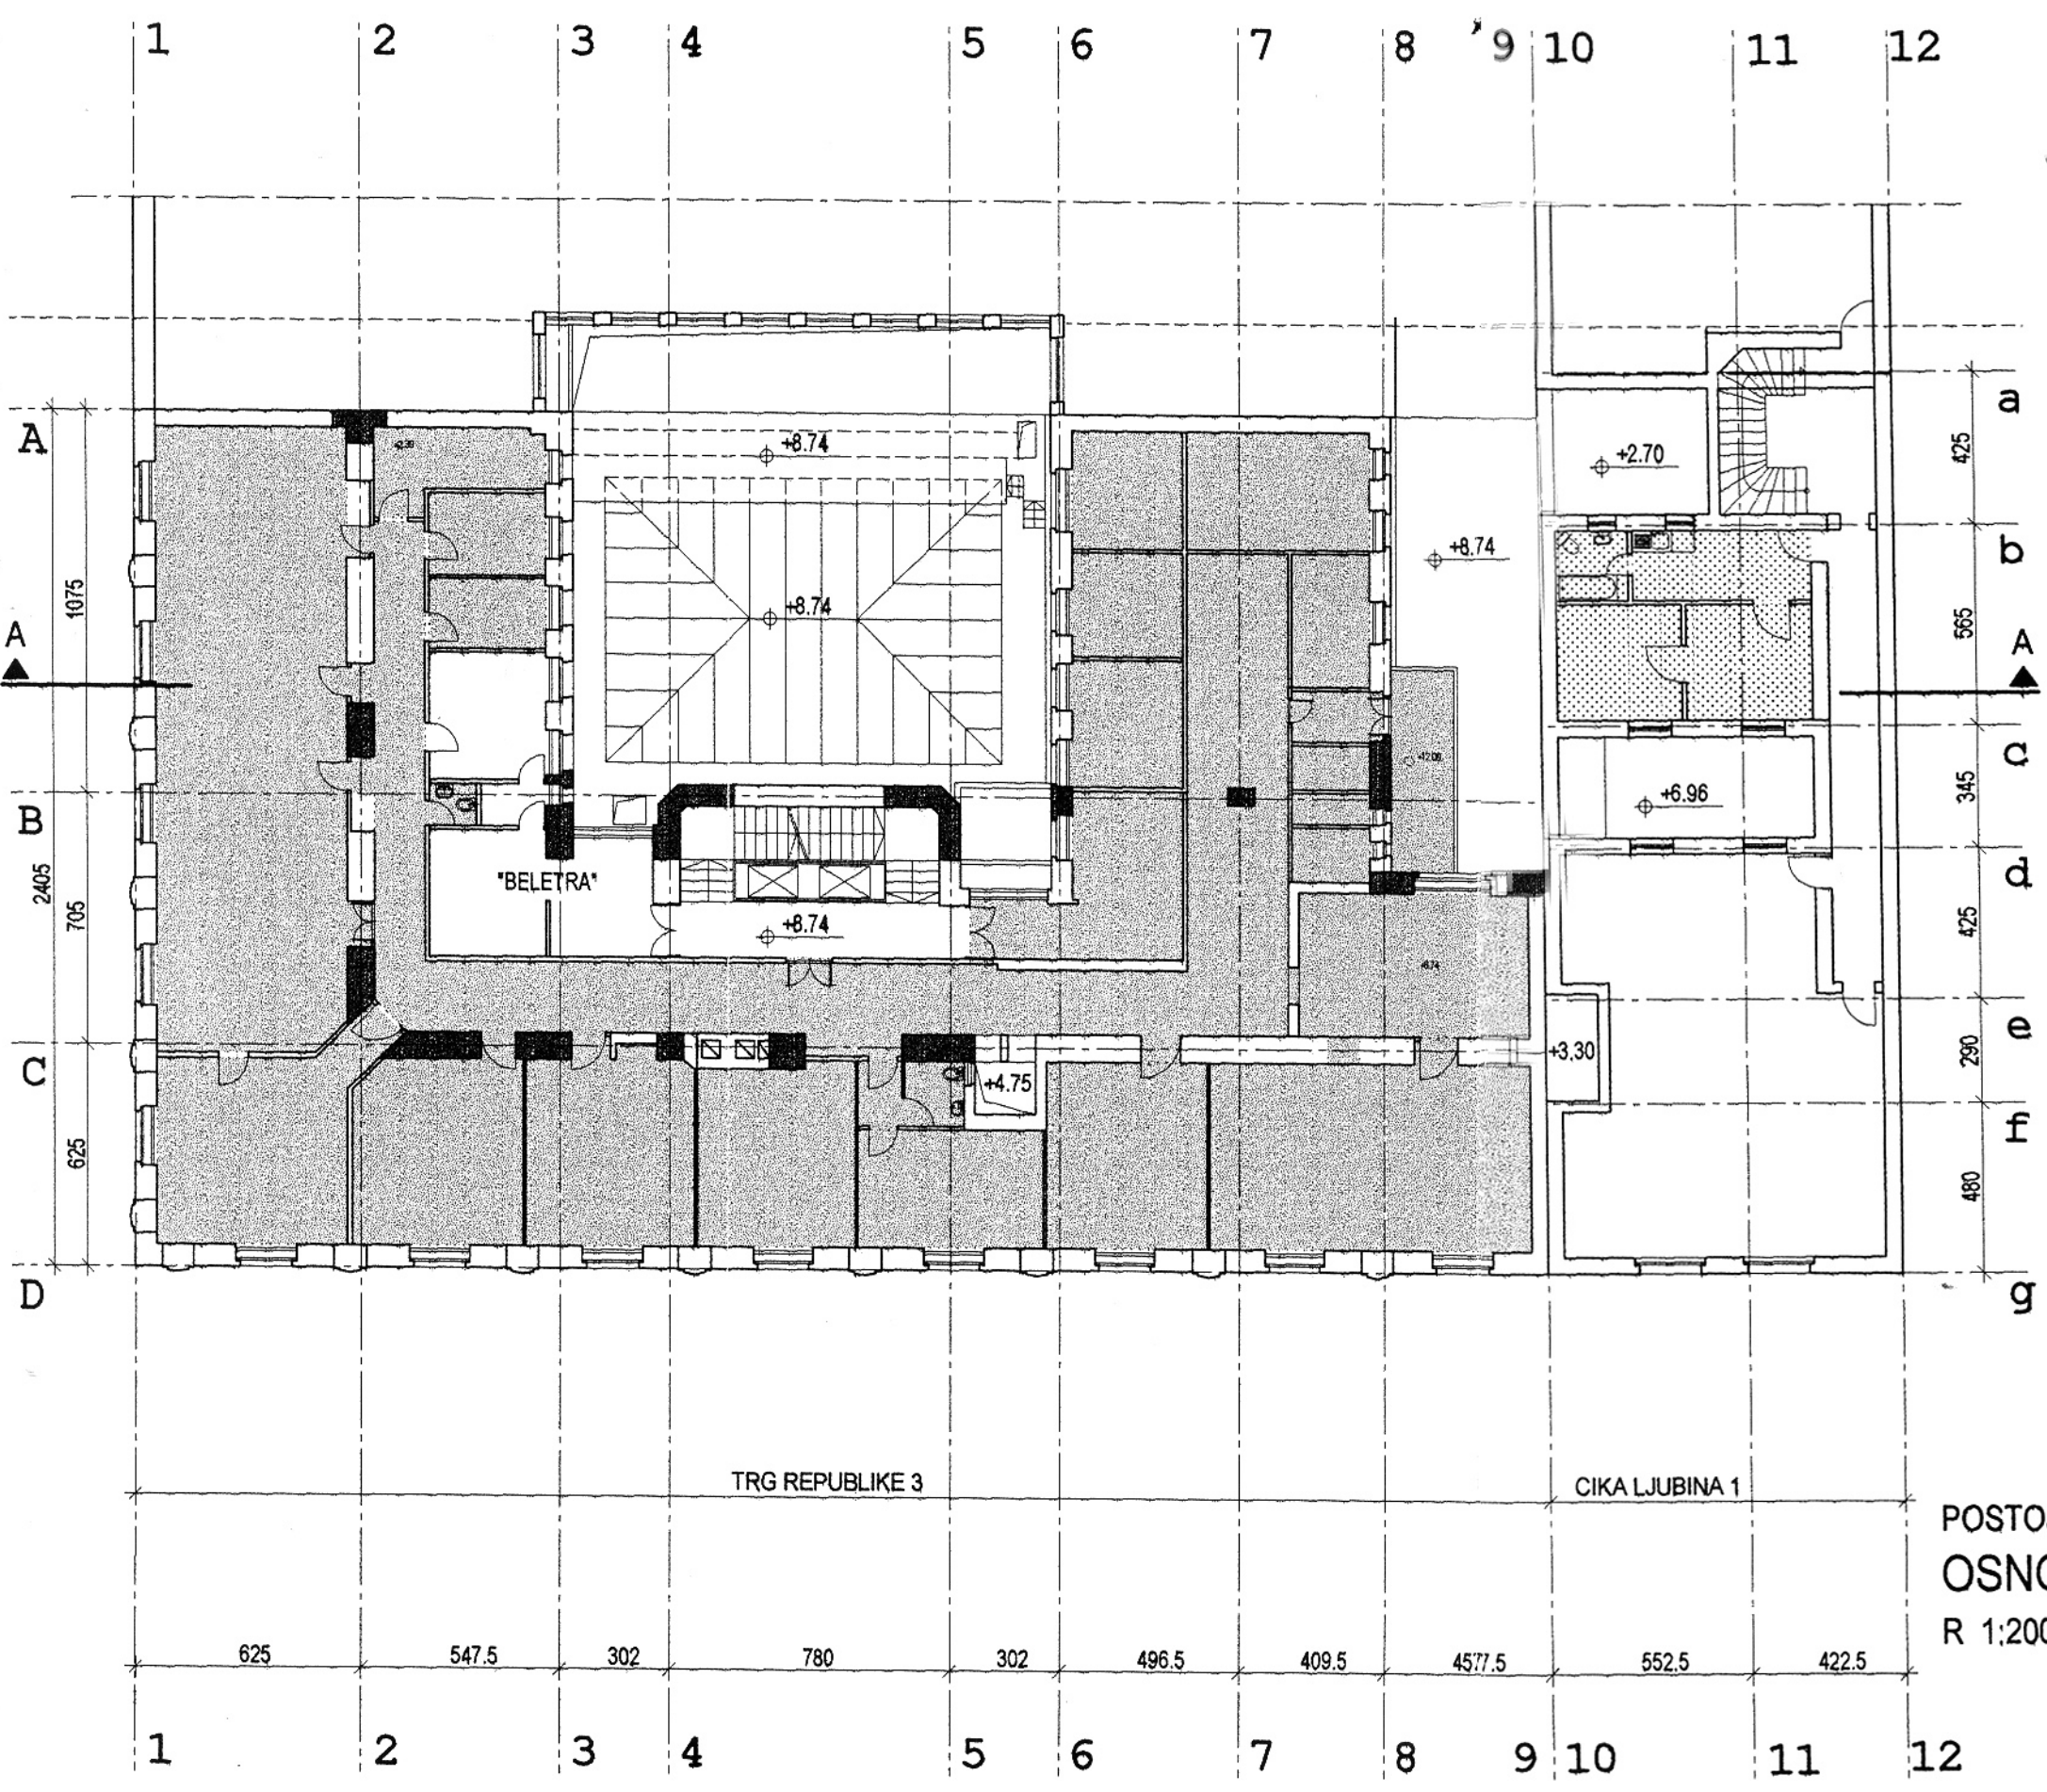

NETTO POVRšina :

- "PALATA ISTRA" 524.00m²
 - CIKA LJUBINA 1 36.26m²

Prostor koji pripada pozoristu
 (trenutno u zakupu drugog korisnika)
 Stan u privatnom vlasnistvu

POSTOJECE STANJE
 OSNOVA SPRATA I nivo +8.74
 R 1:200

