



LINIJA KRETANJA PUBLIKE

■ GLEDALIŠTE

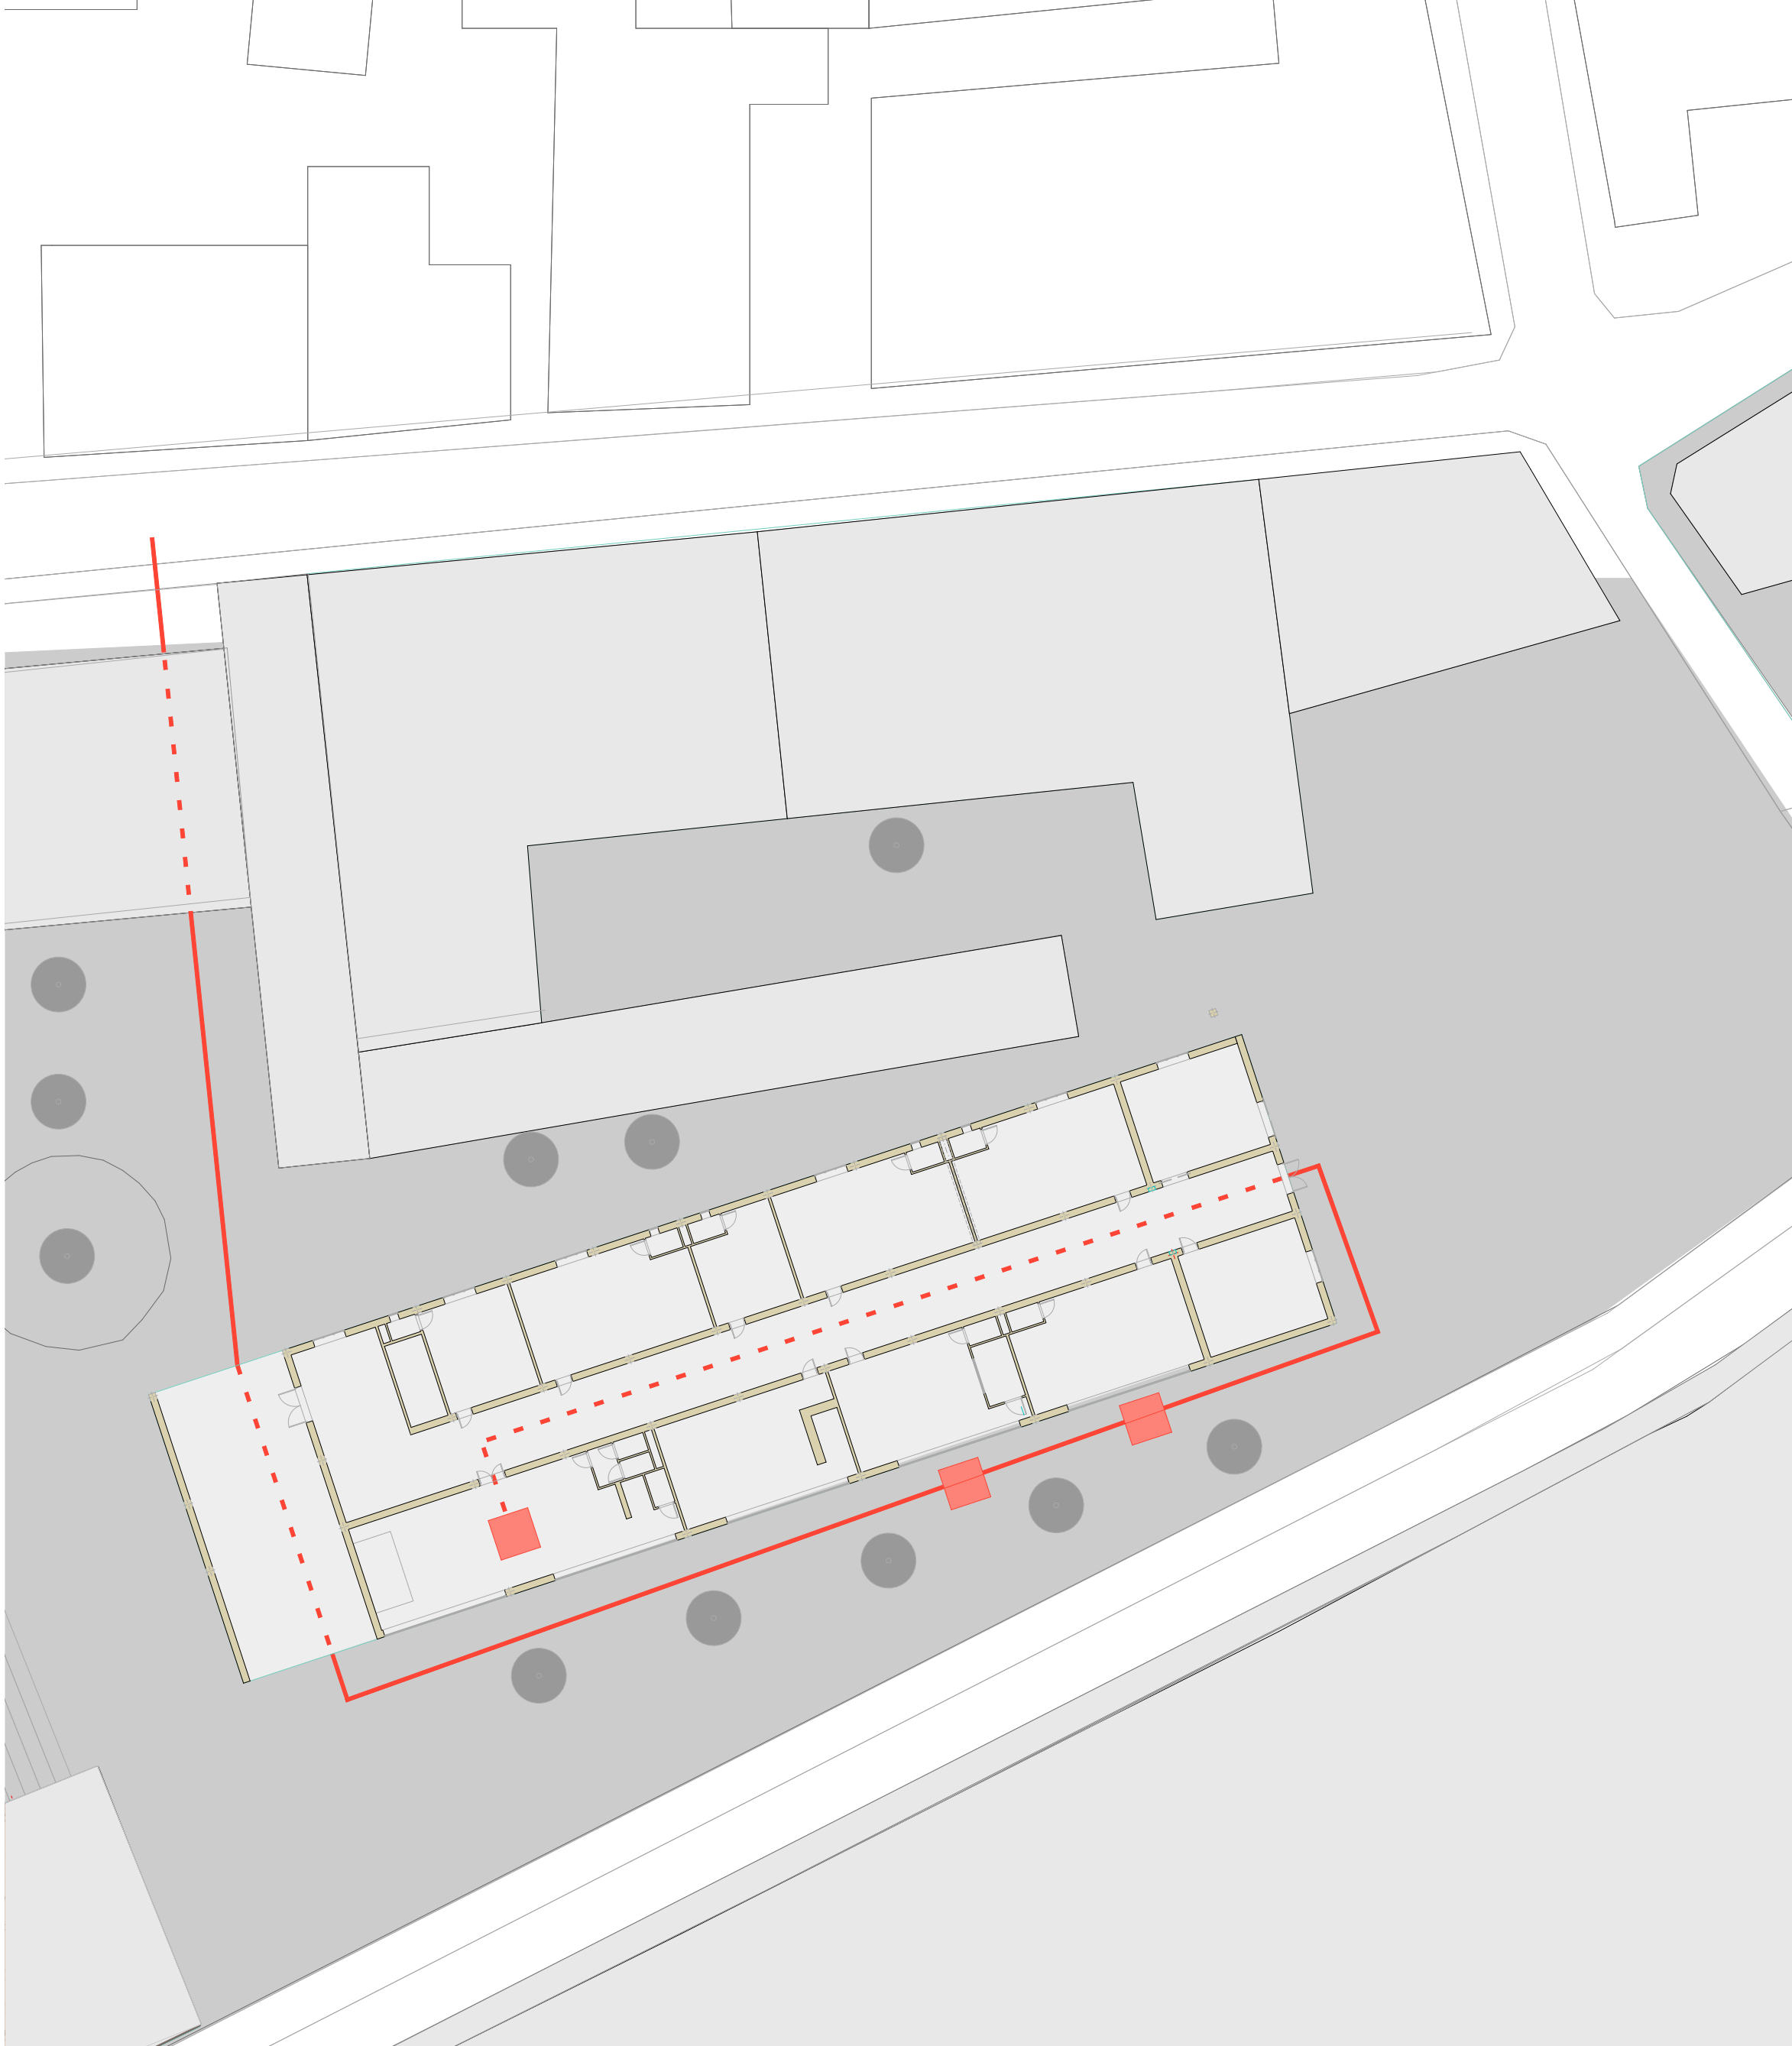



DOBRIVOJEVA KUĆA I KUĆA VOLF SU
SUSEDNE POZORNICE,
PUBLIKA ŠETA SA JEDNOG NA DRUGO
GLEDALIŠTE

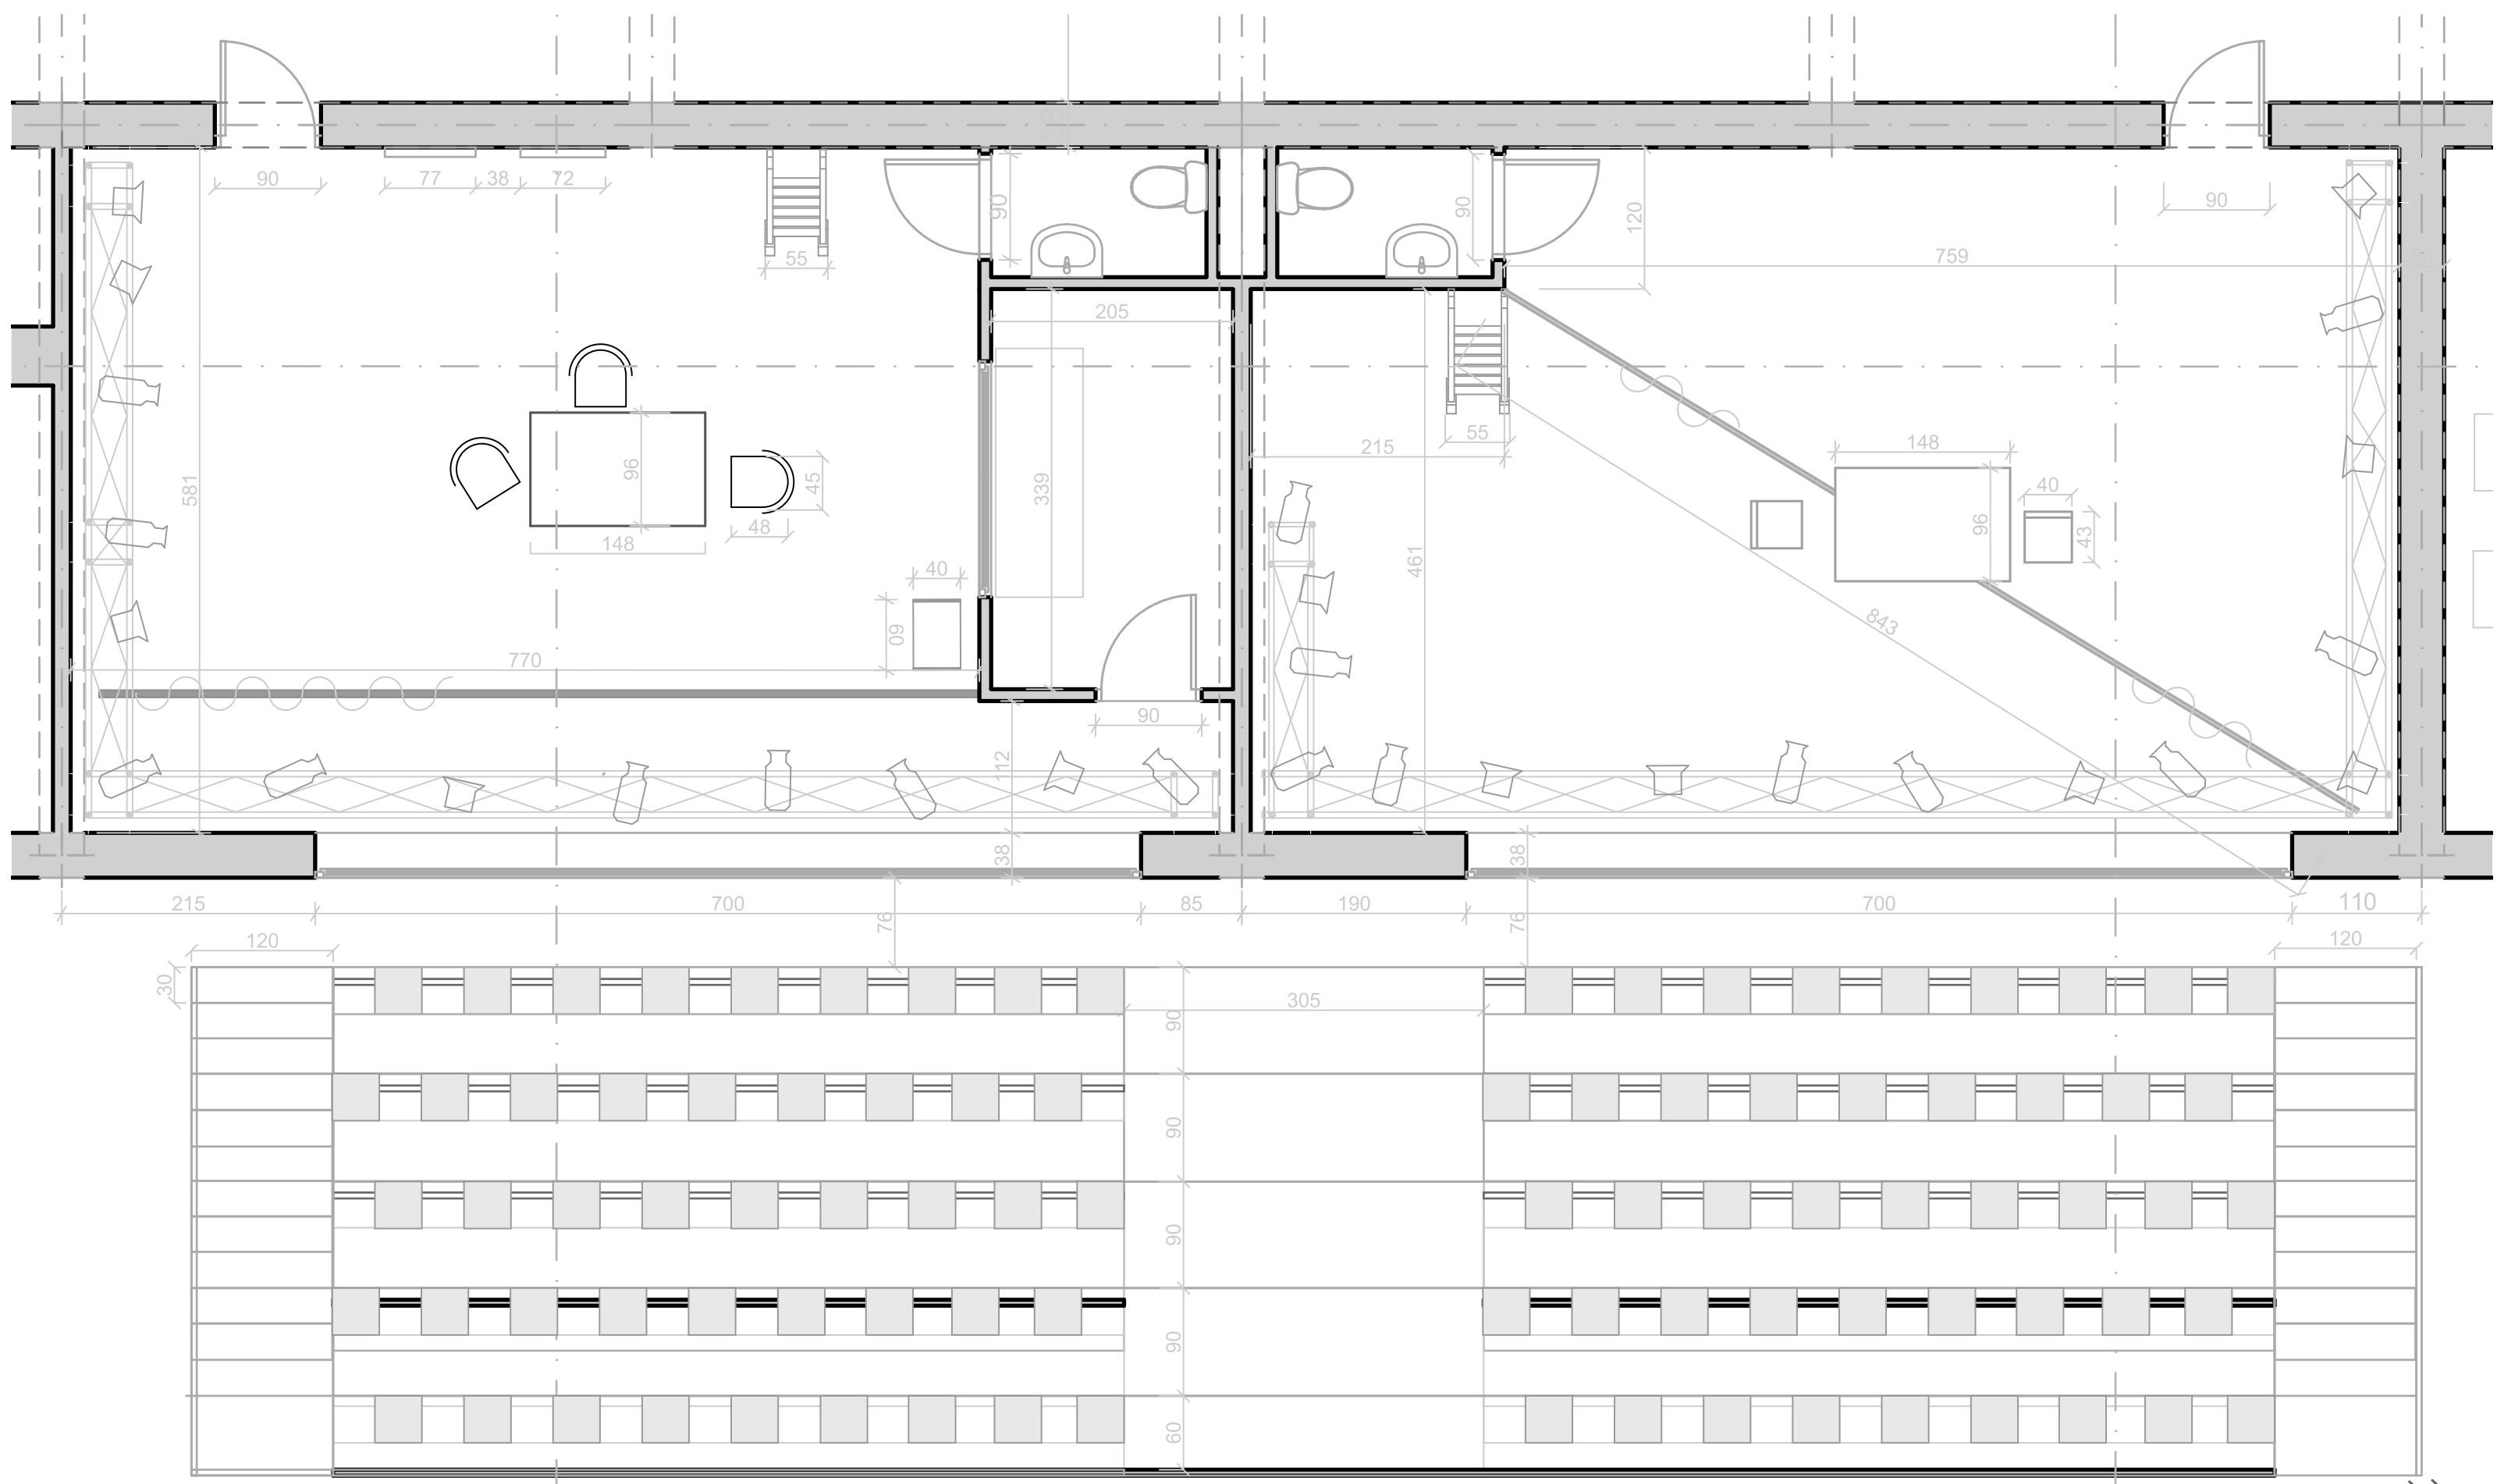


KUĆA VOLFOVIH

DOBRIVOJEVA KUĆA



KUĆA VOLFOVIH

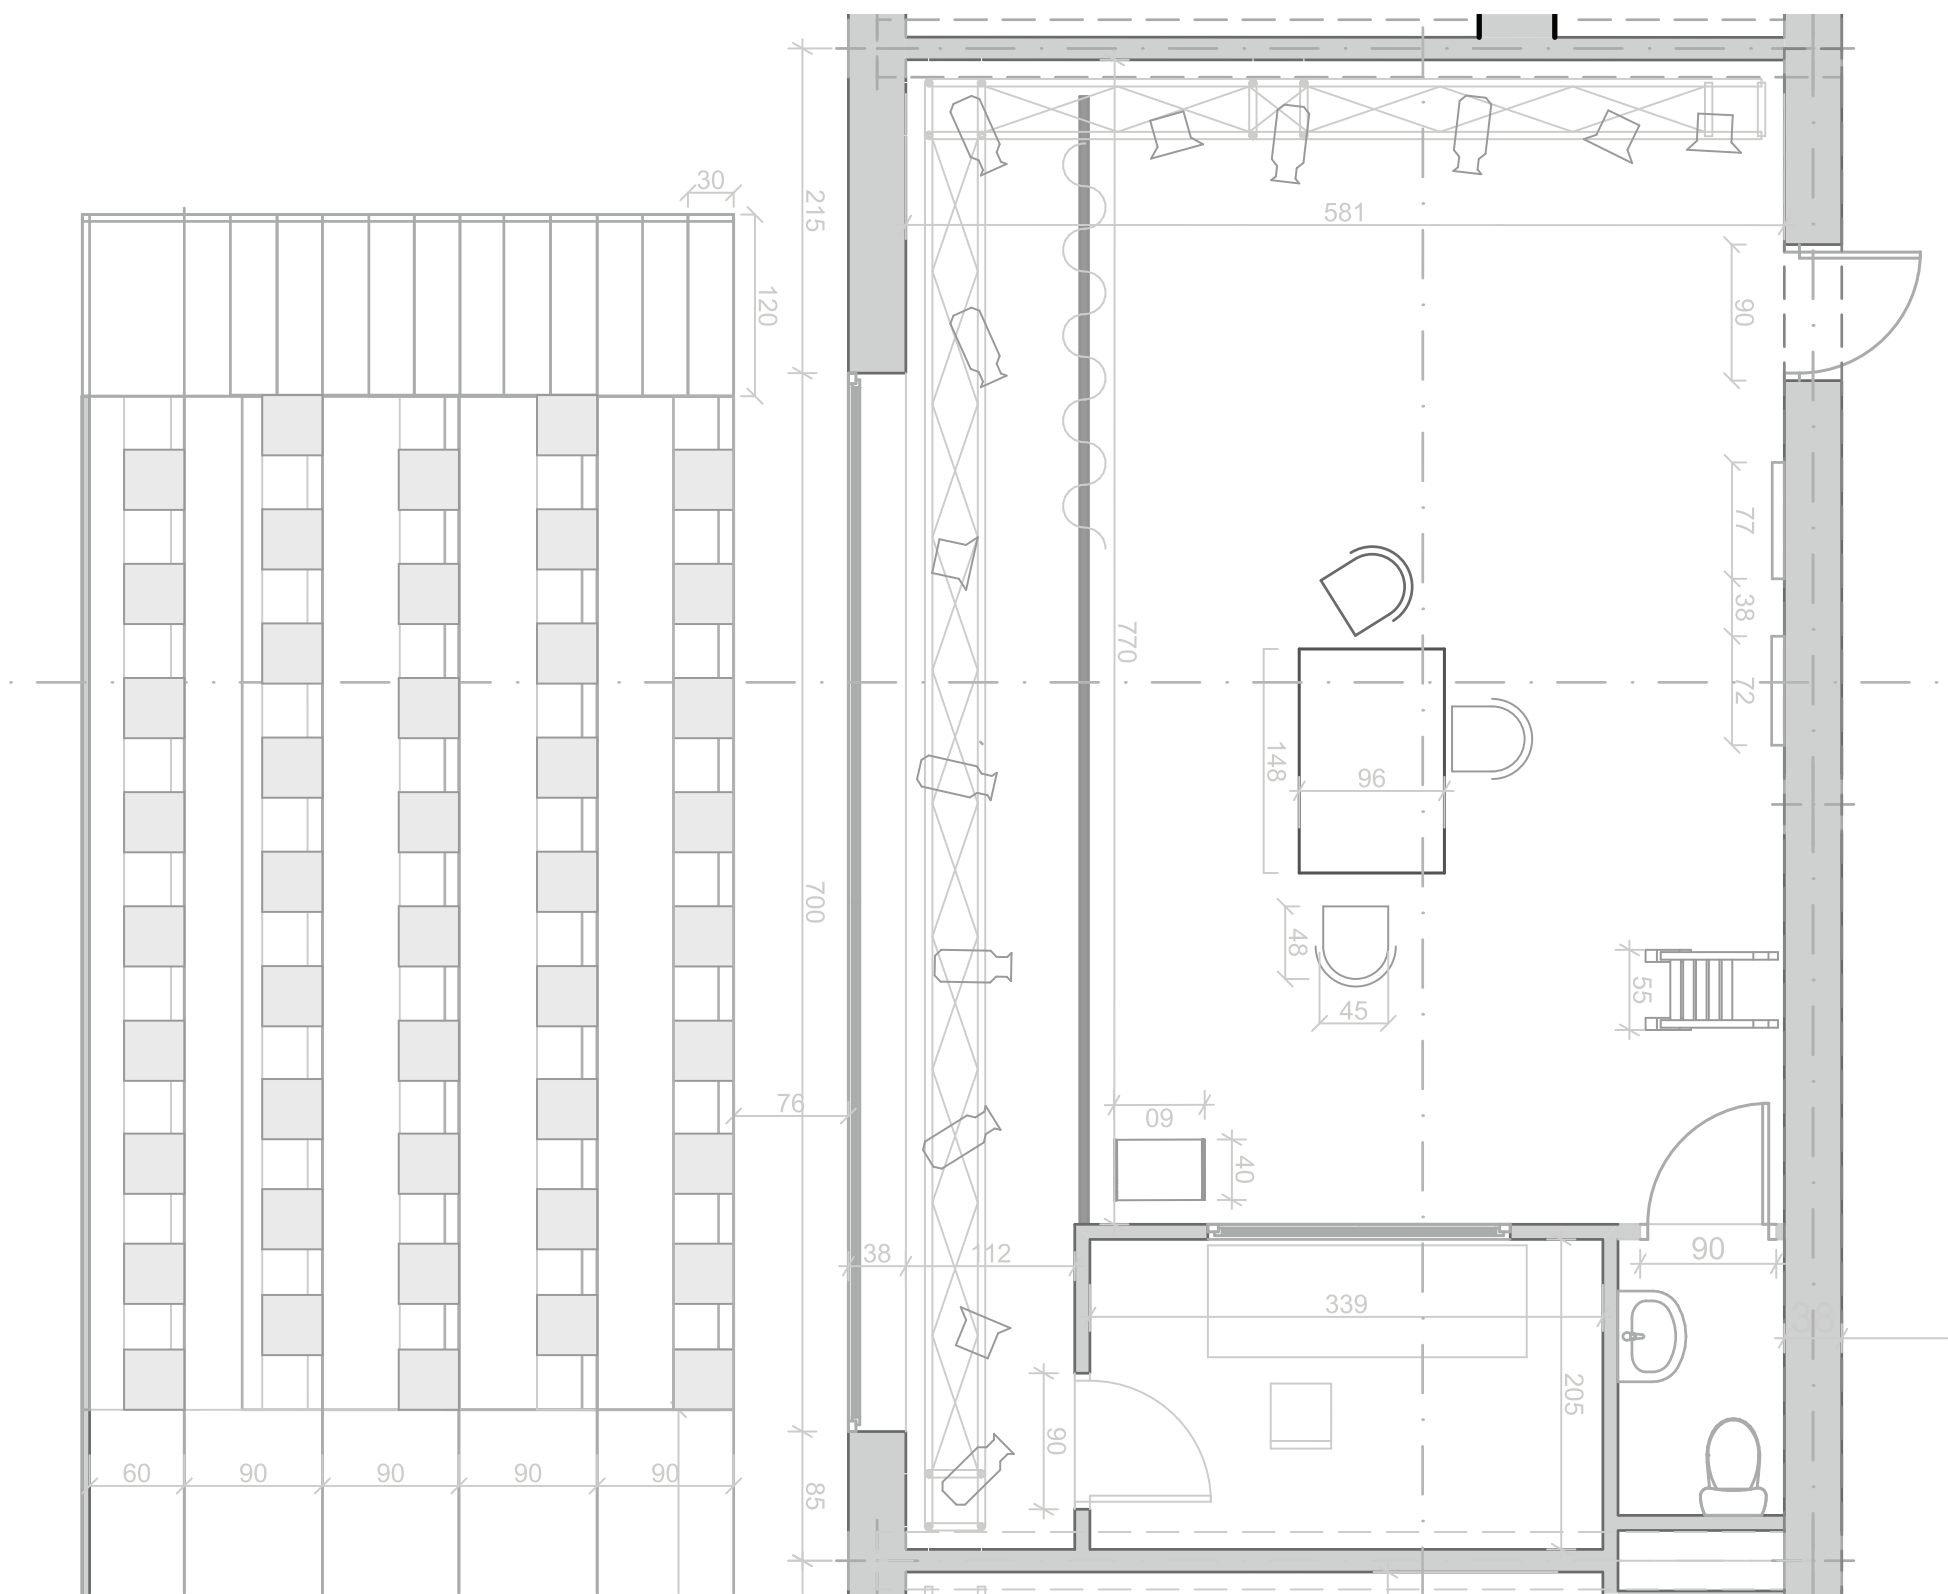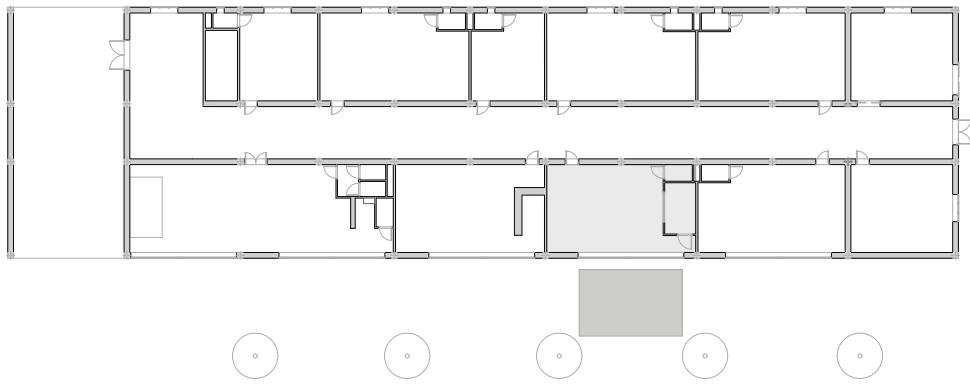

OSNOVA R 1:50

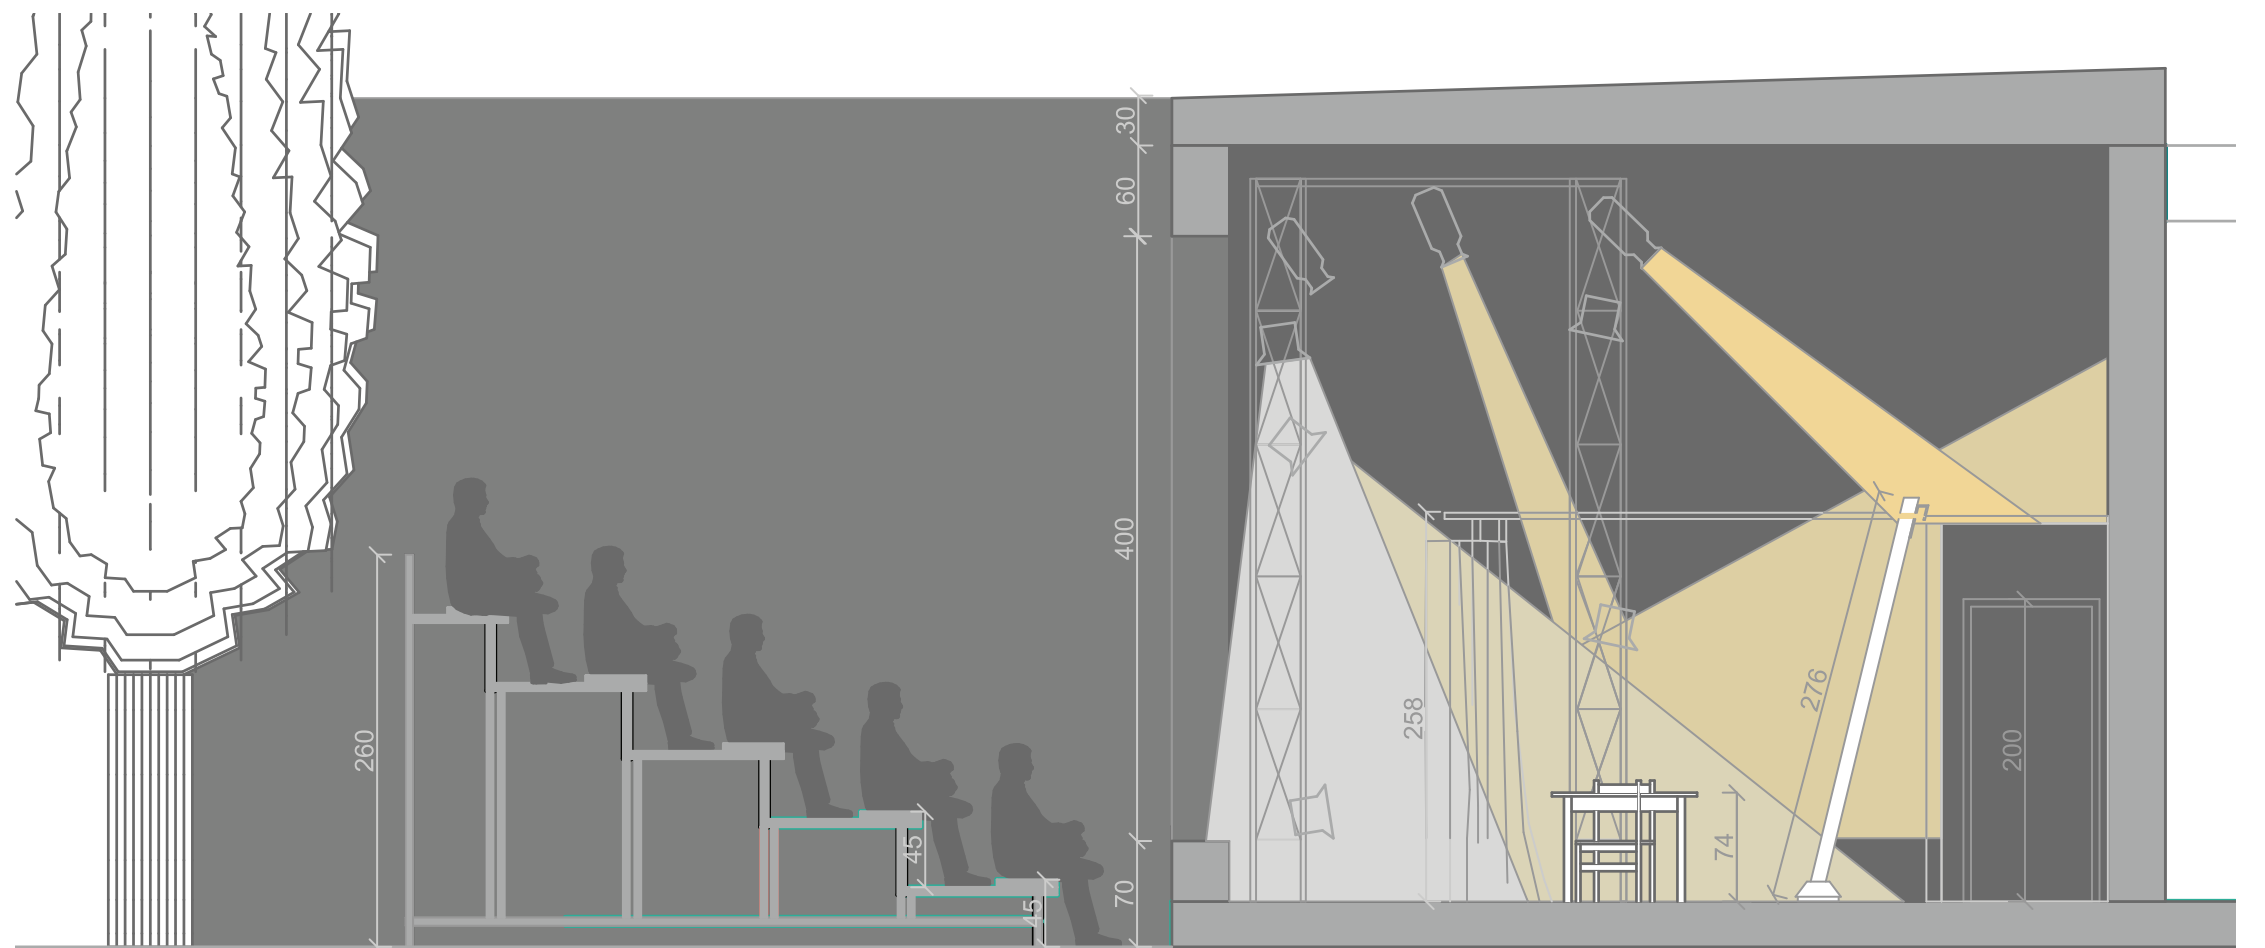

PODUŽNI PRESEK R 1:50

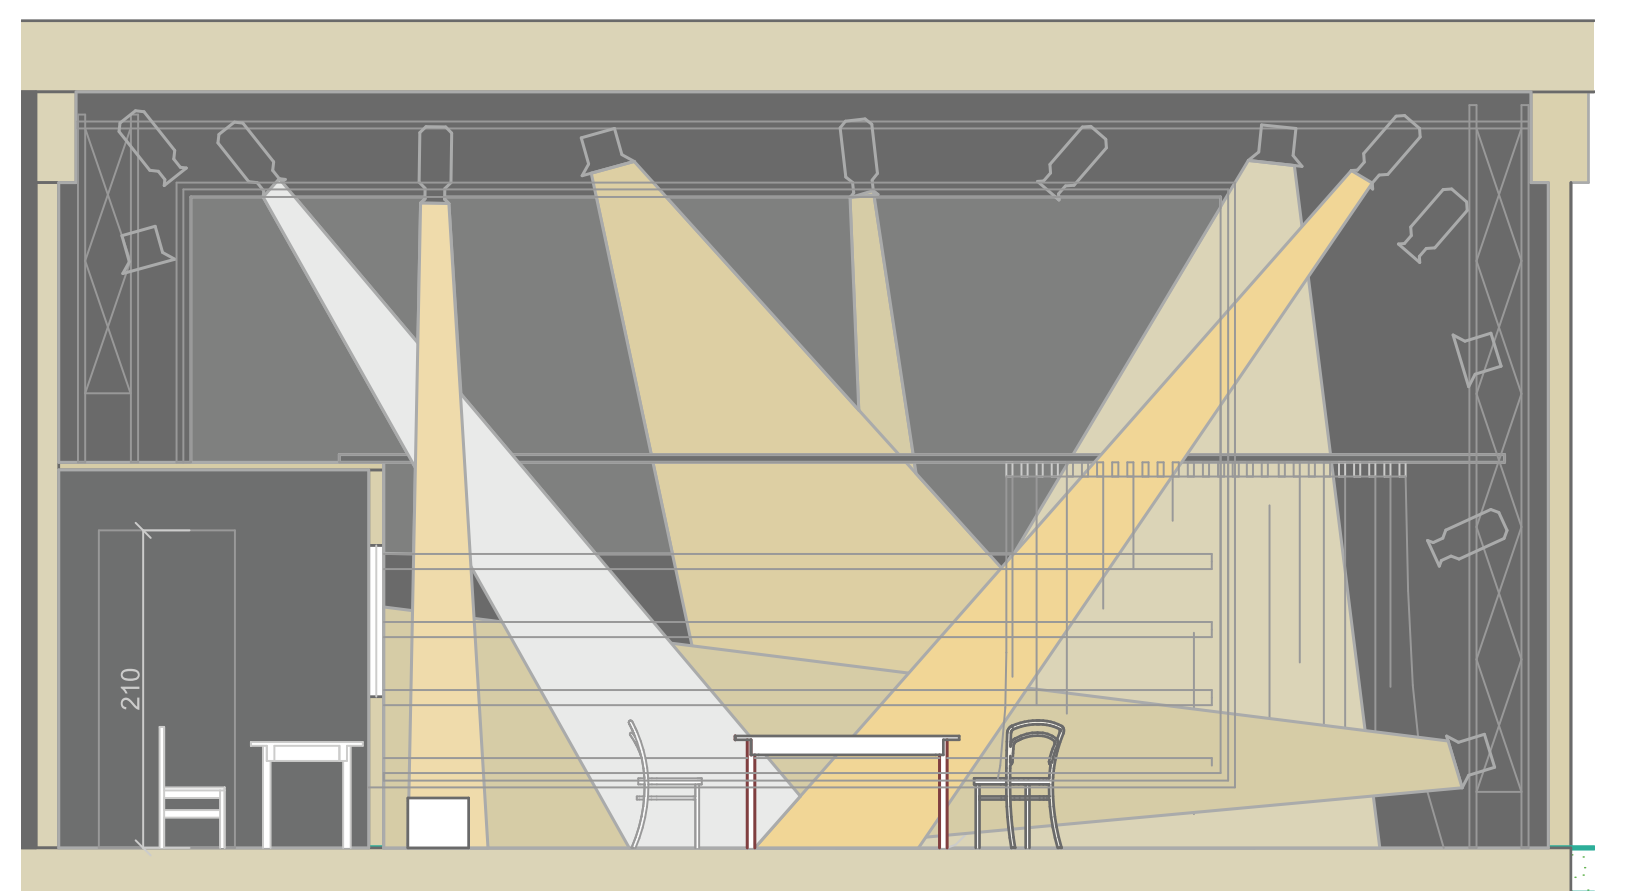
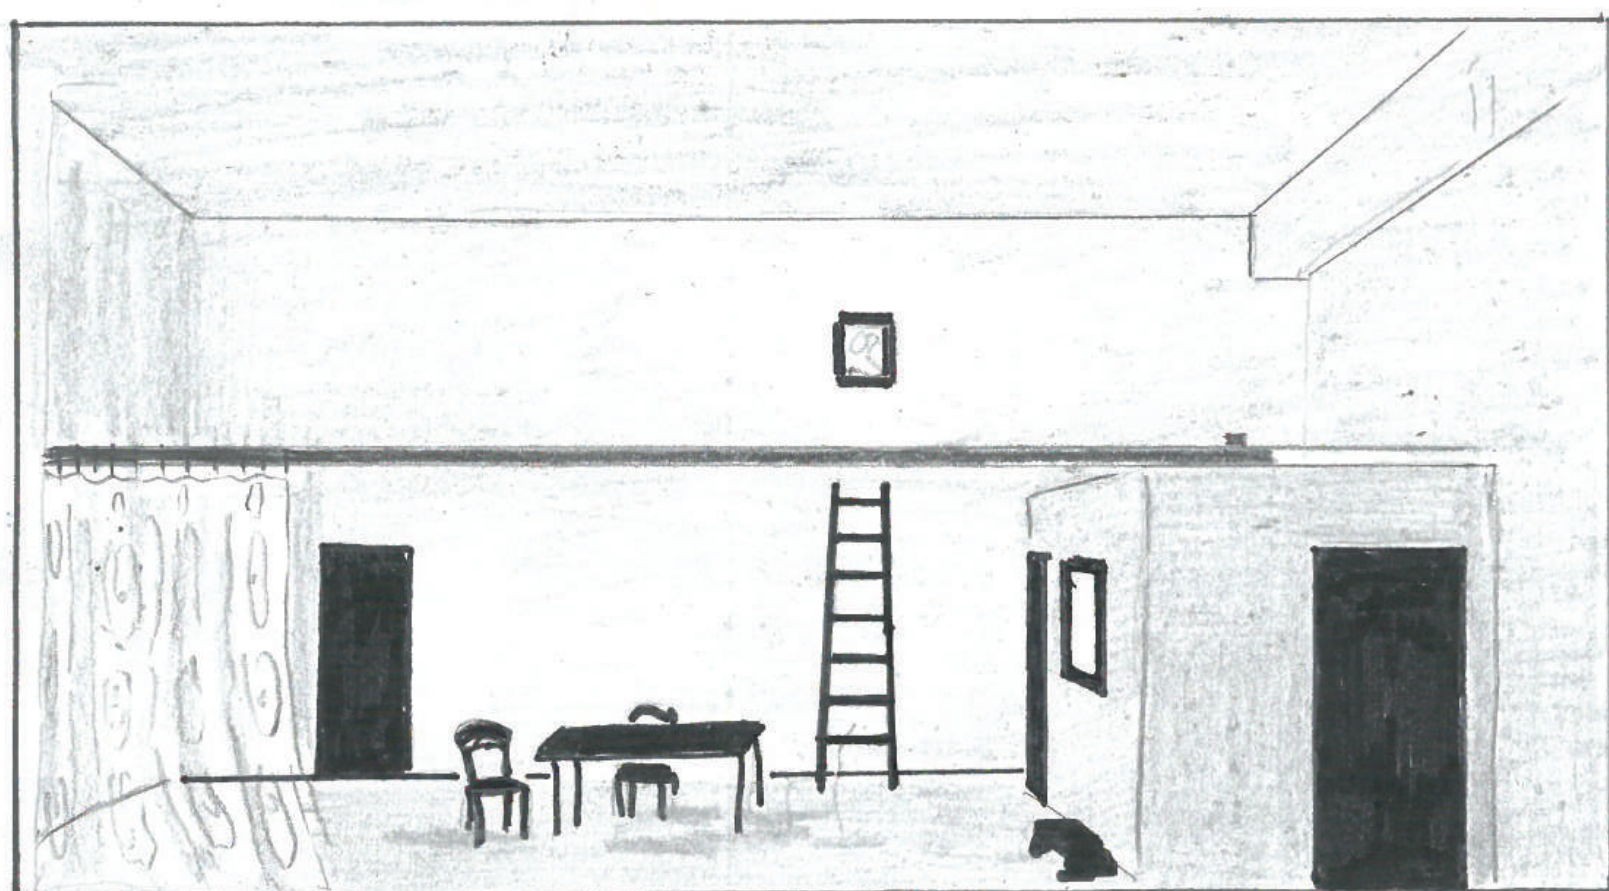


POPREČNI PRESEK R 1:50


REKVIZITA



DOBRIVOJEVA KUĆA

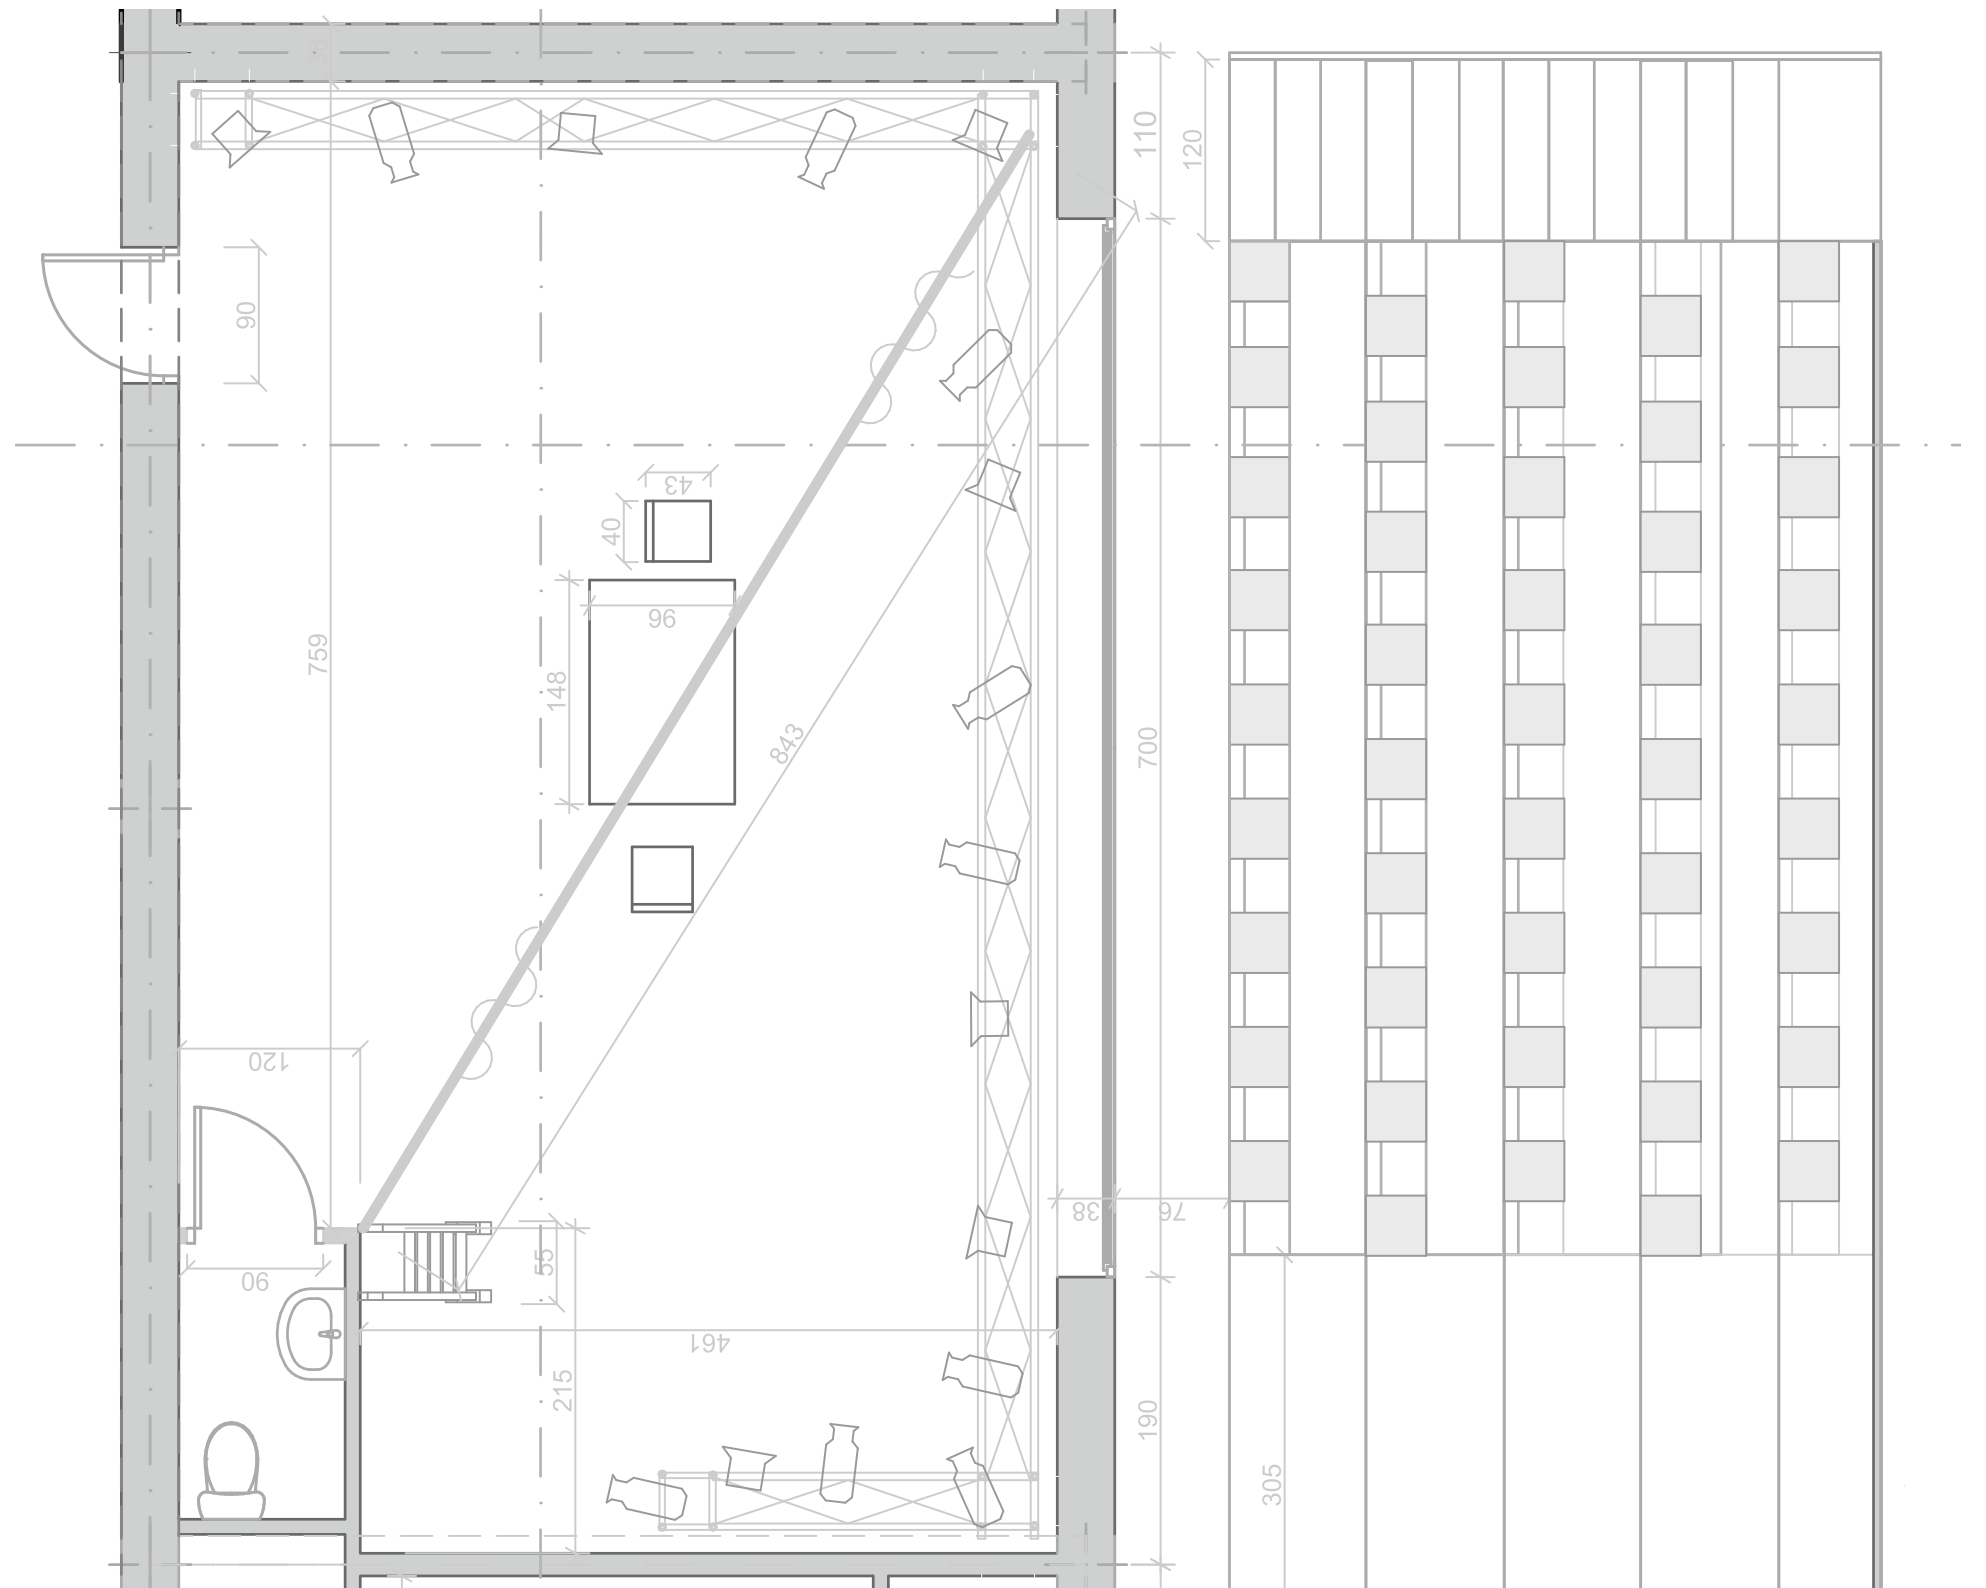
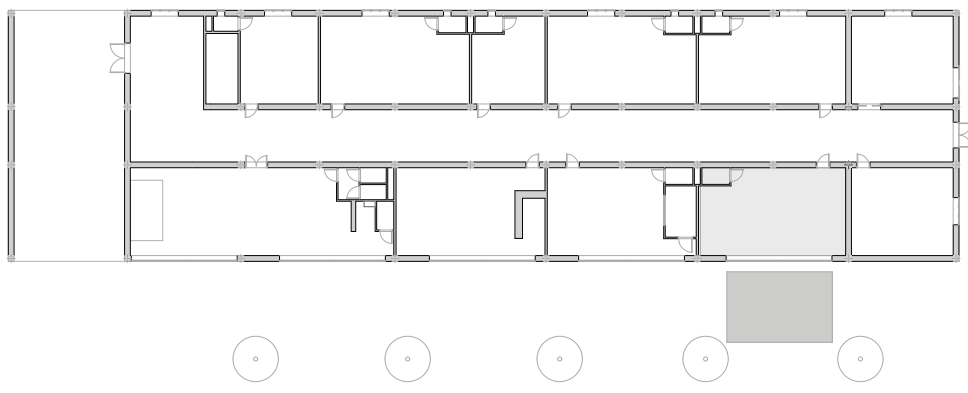


OSNOVA R 1 :50

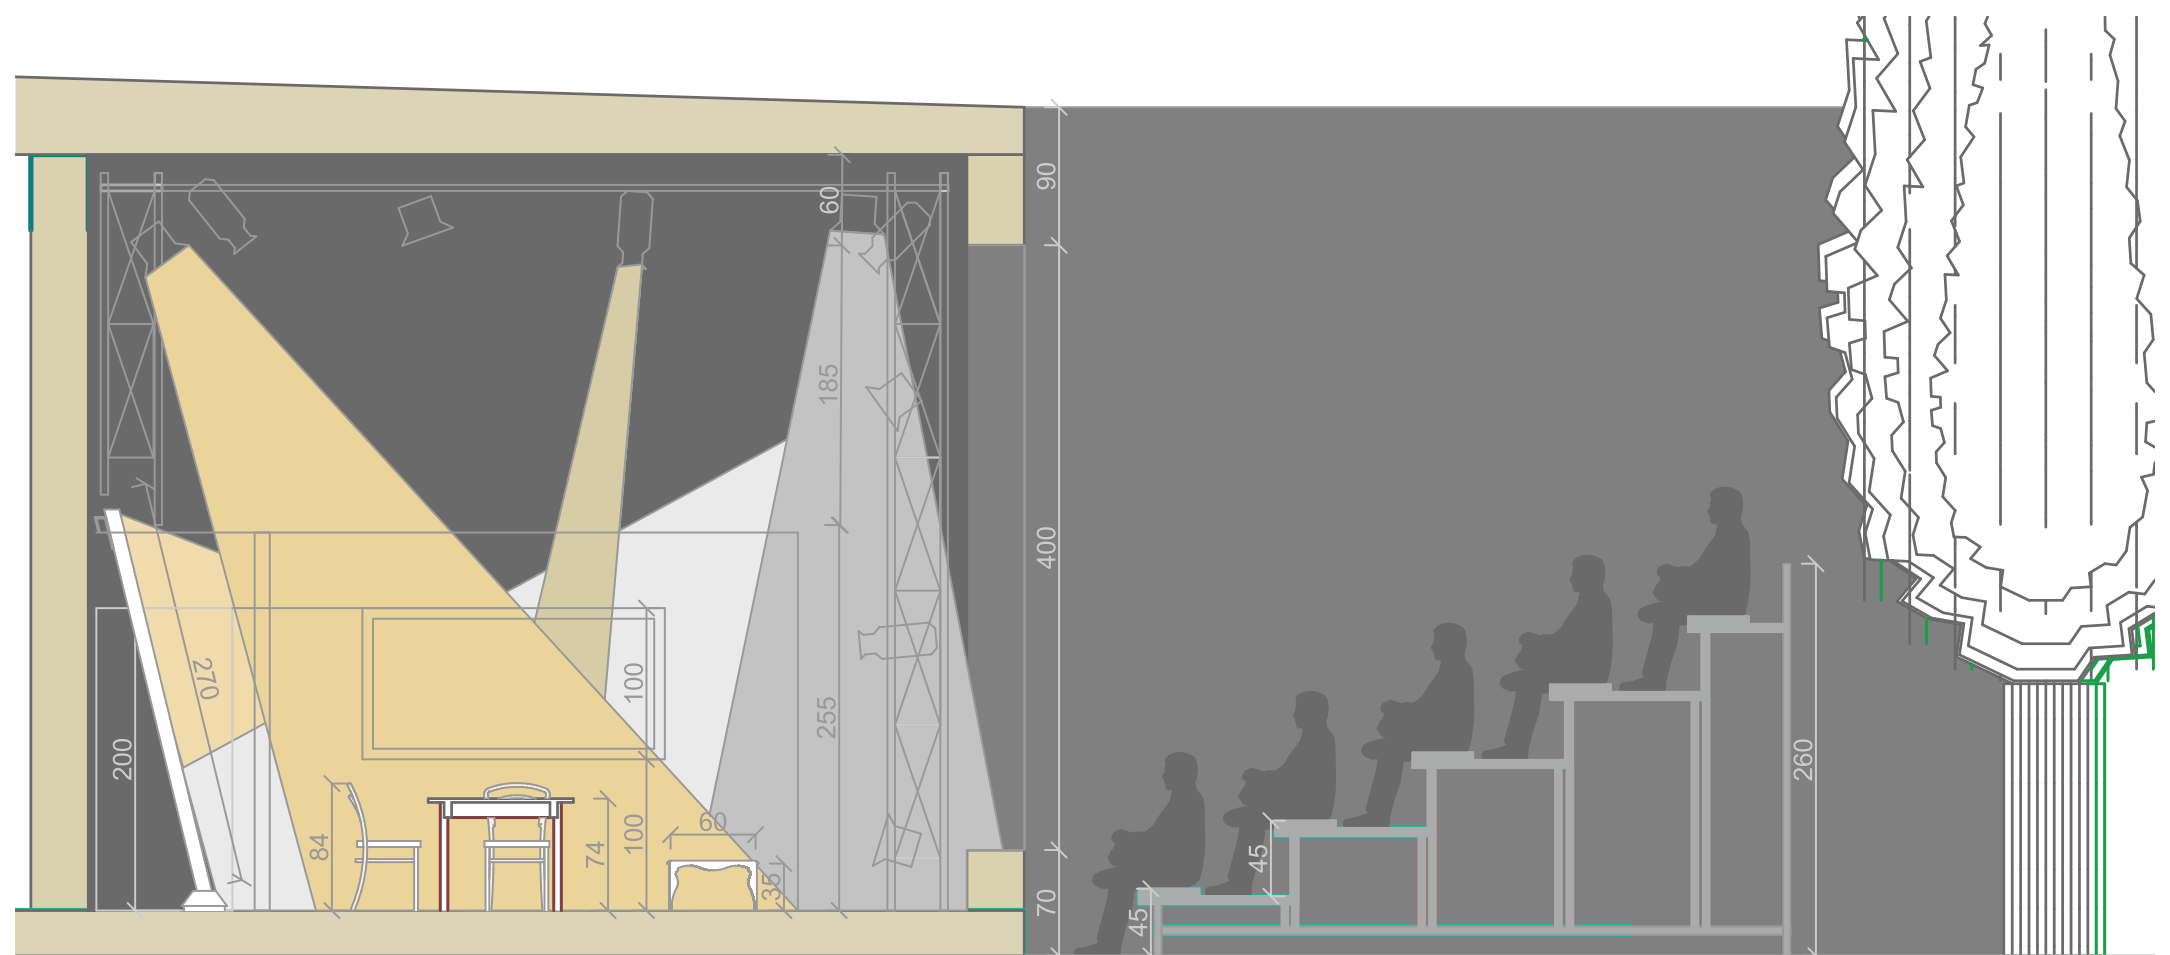

PODUŽNI PRESEK R 1:50


IDEJNA SKICA

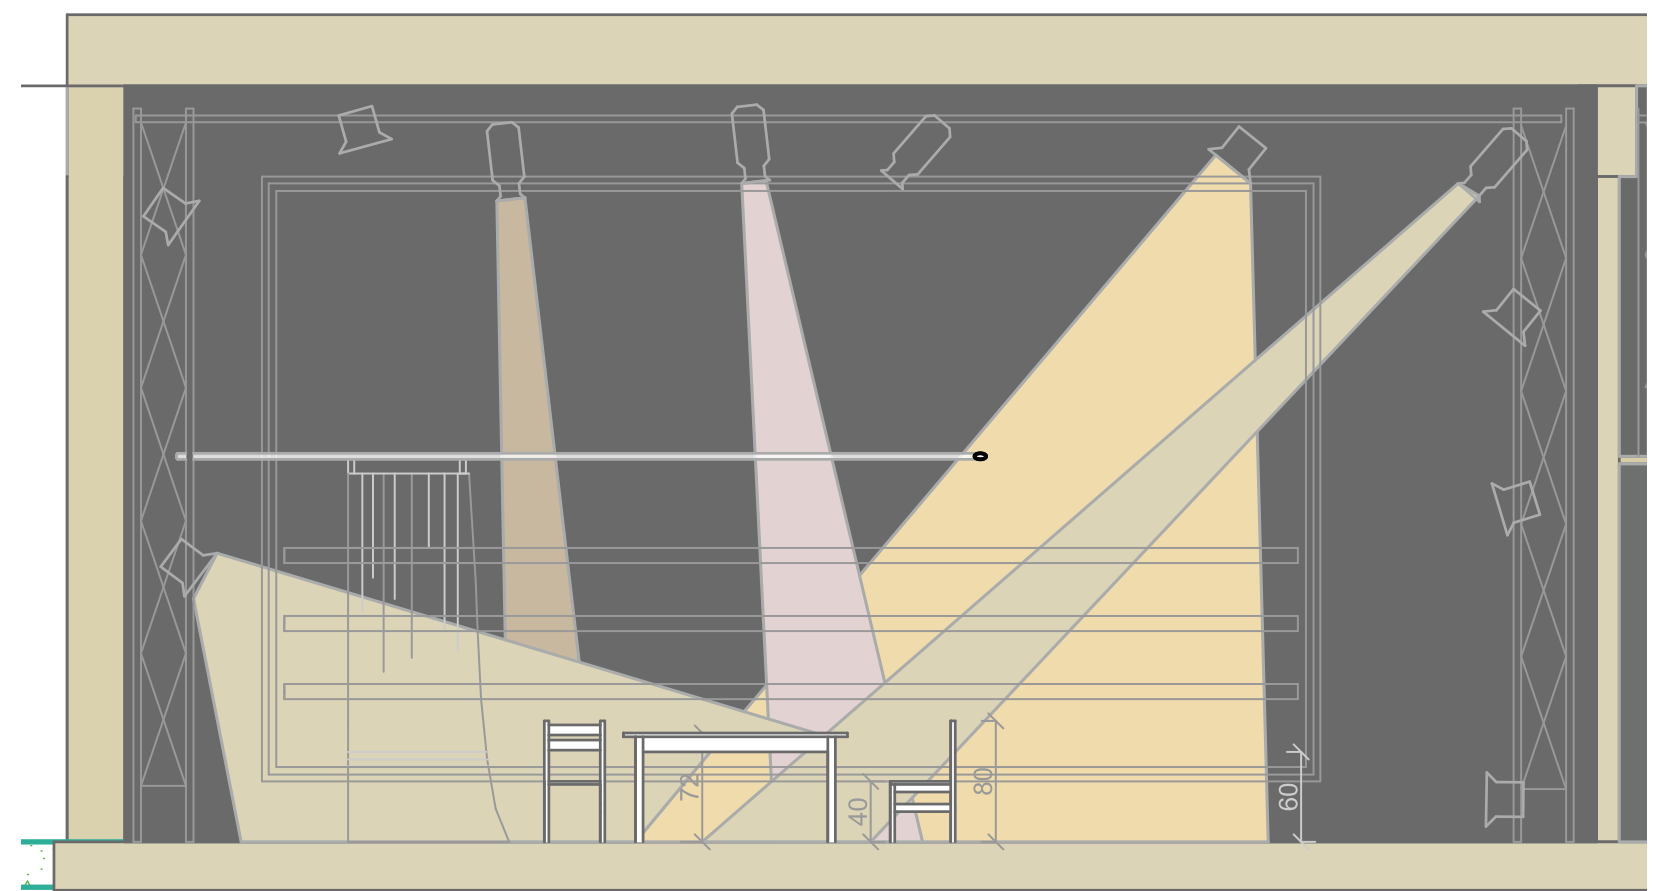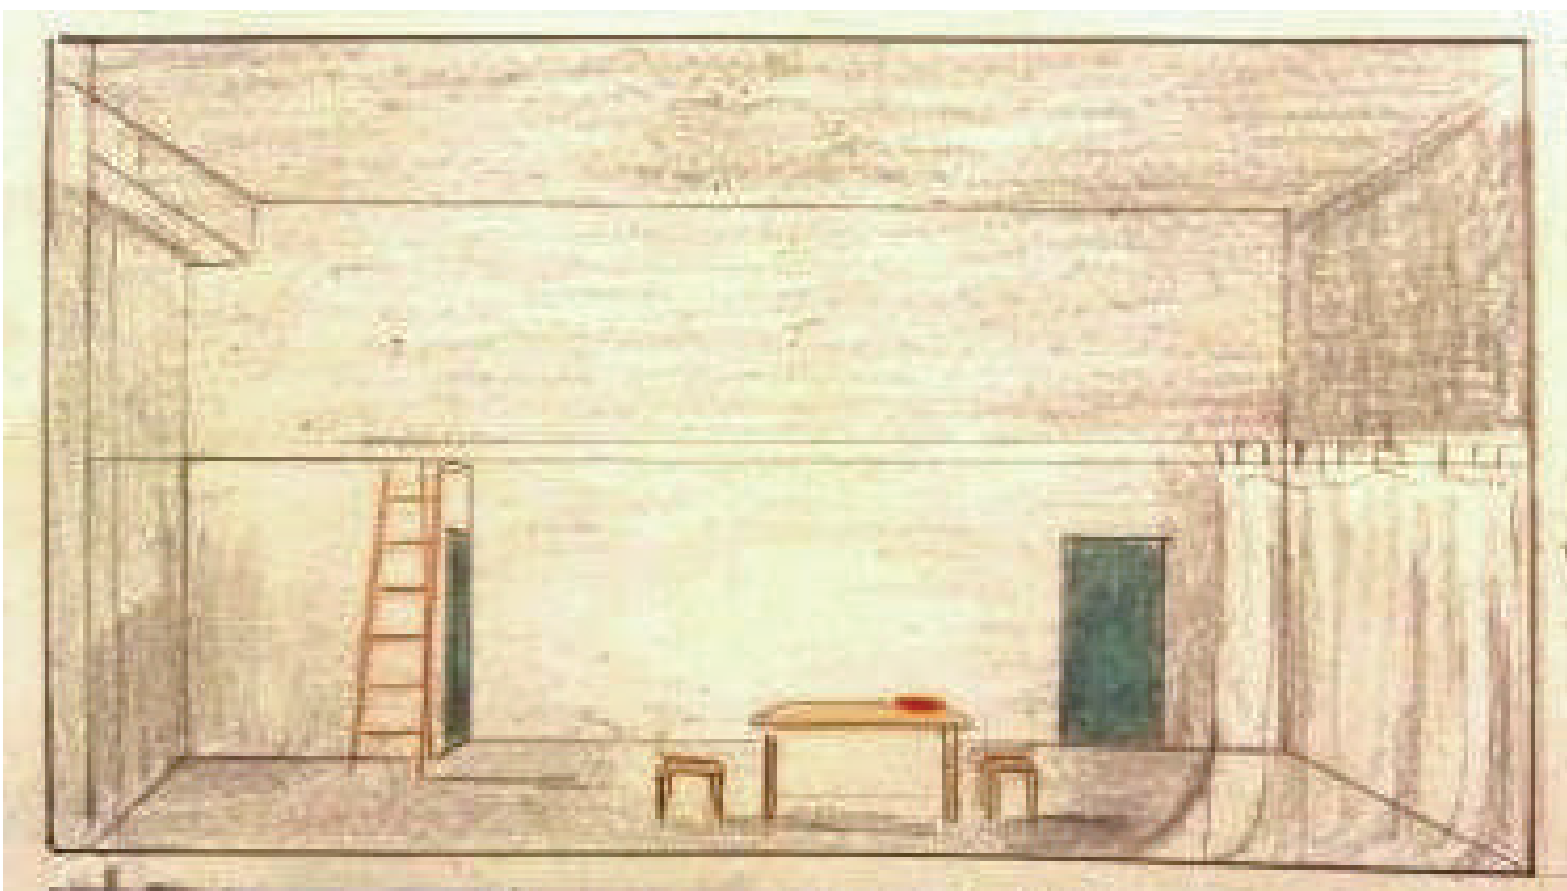


POPREČNI PRESEK R 1:50




REKVIZITA

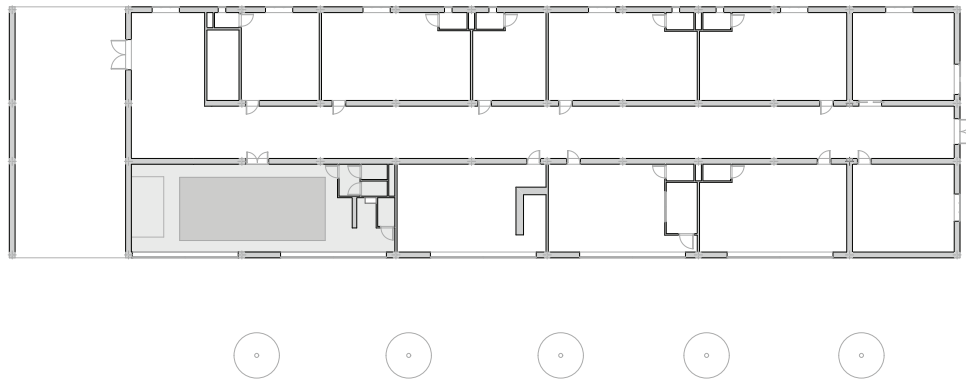


SCENSKE SLIKE:
BIOSKOP
PALUBA
KUĆA VOLFOVIH

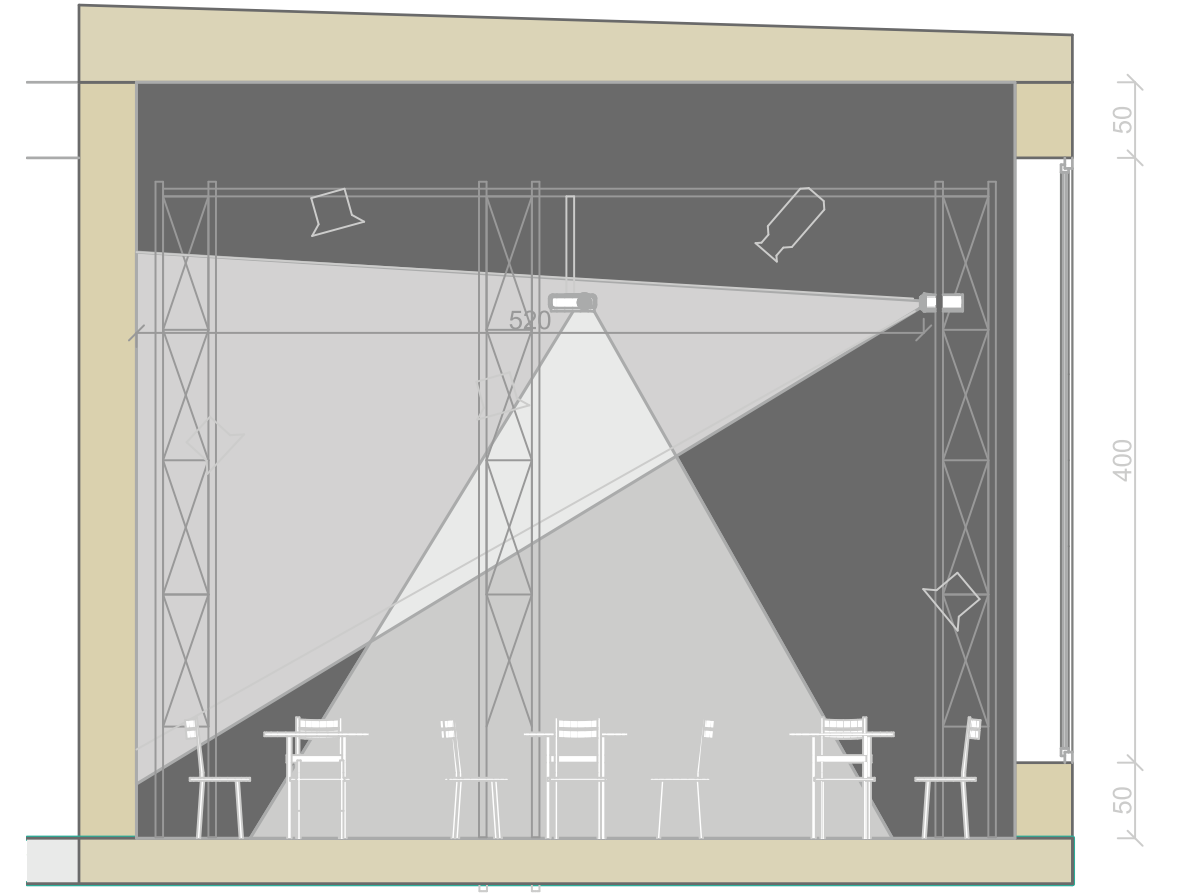


POPREČNI PRESEK R 1:50

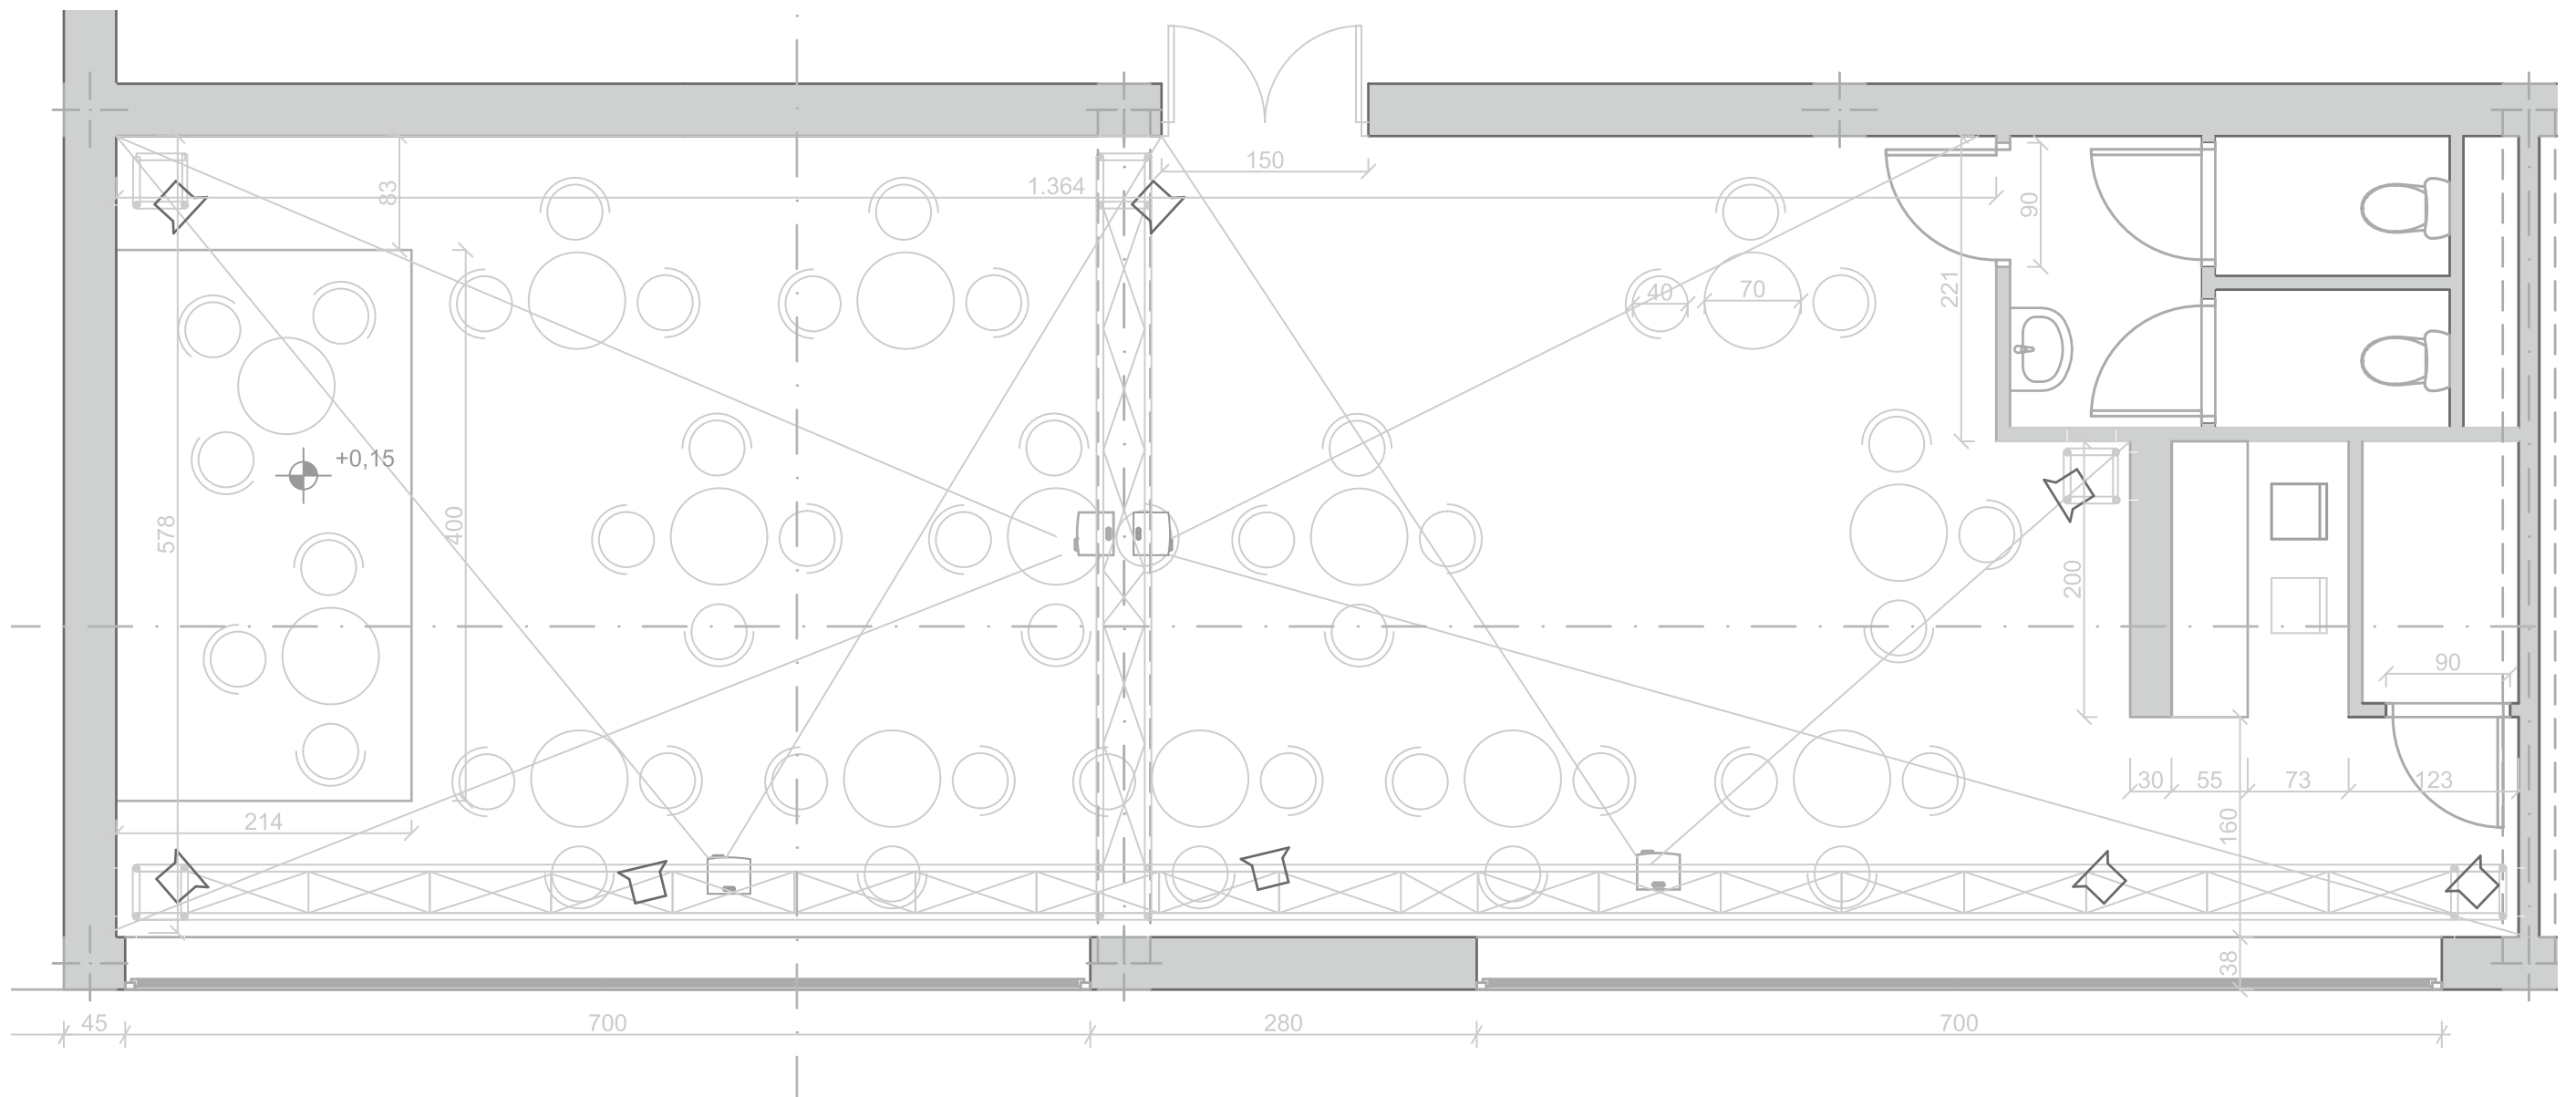

OSNOVA R 1:50

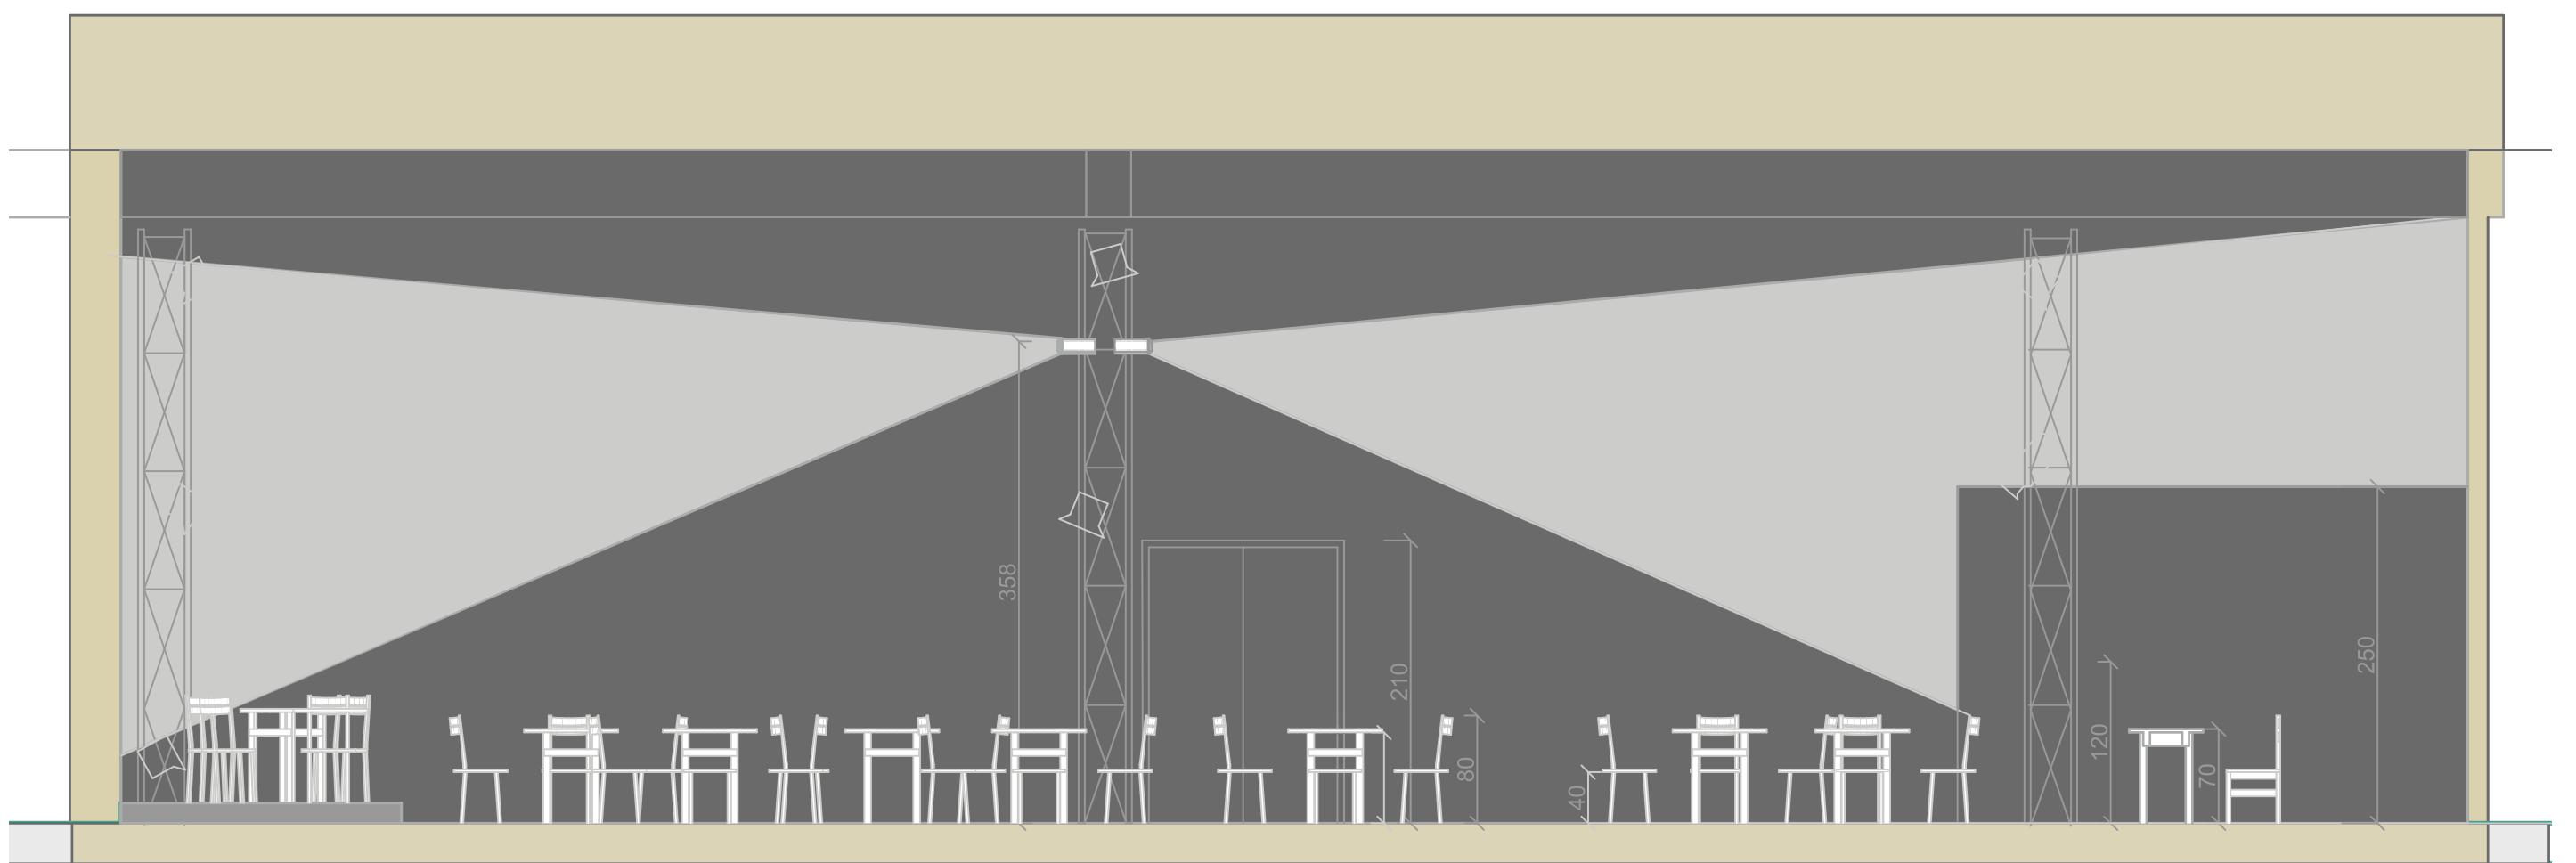


PODUŽNI PRESEK R 1:50

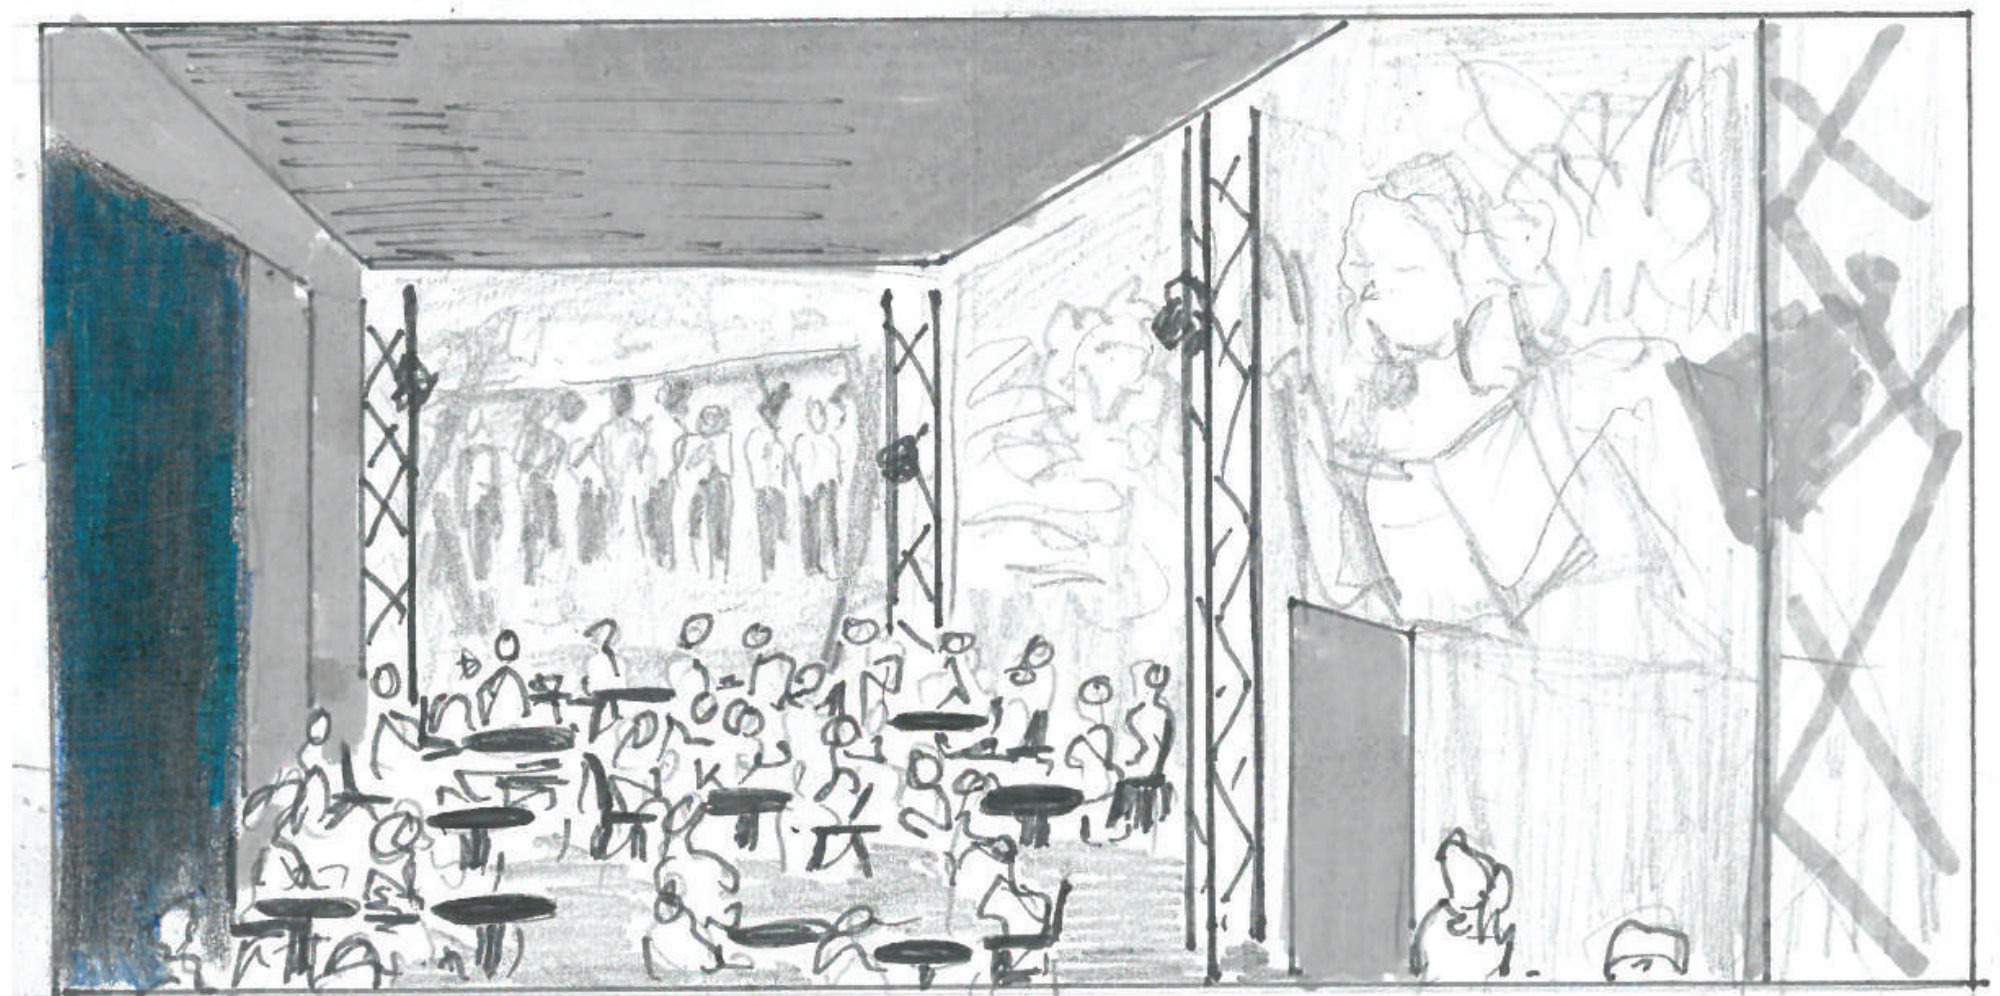

IDEJNA SKICA

SKICE KOSTIMA

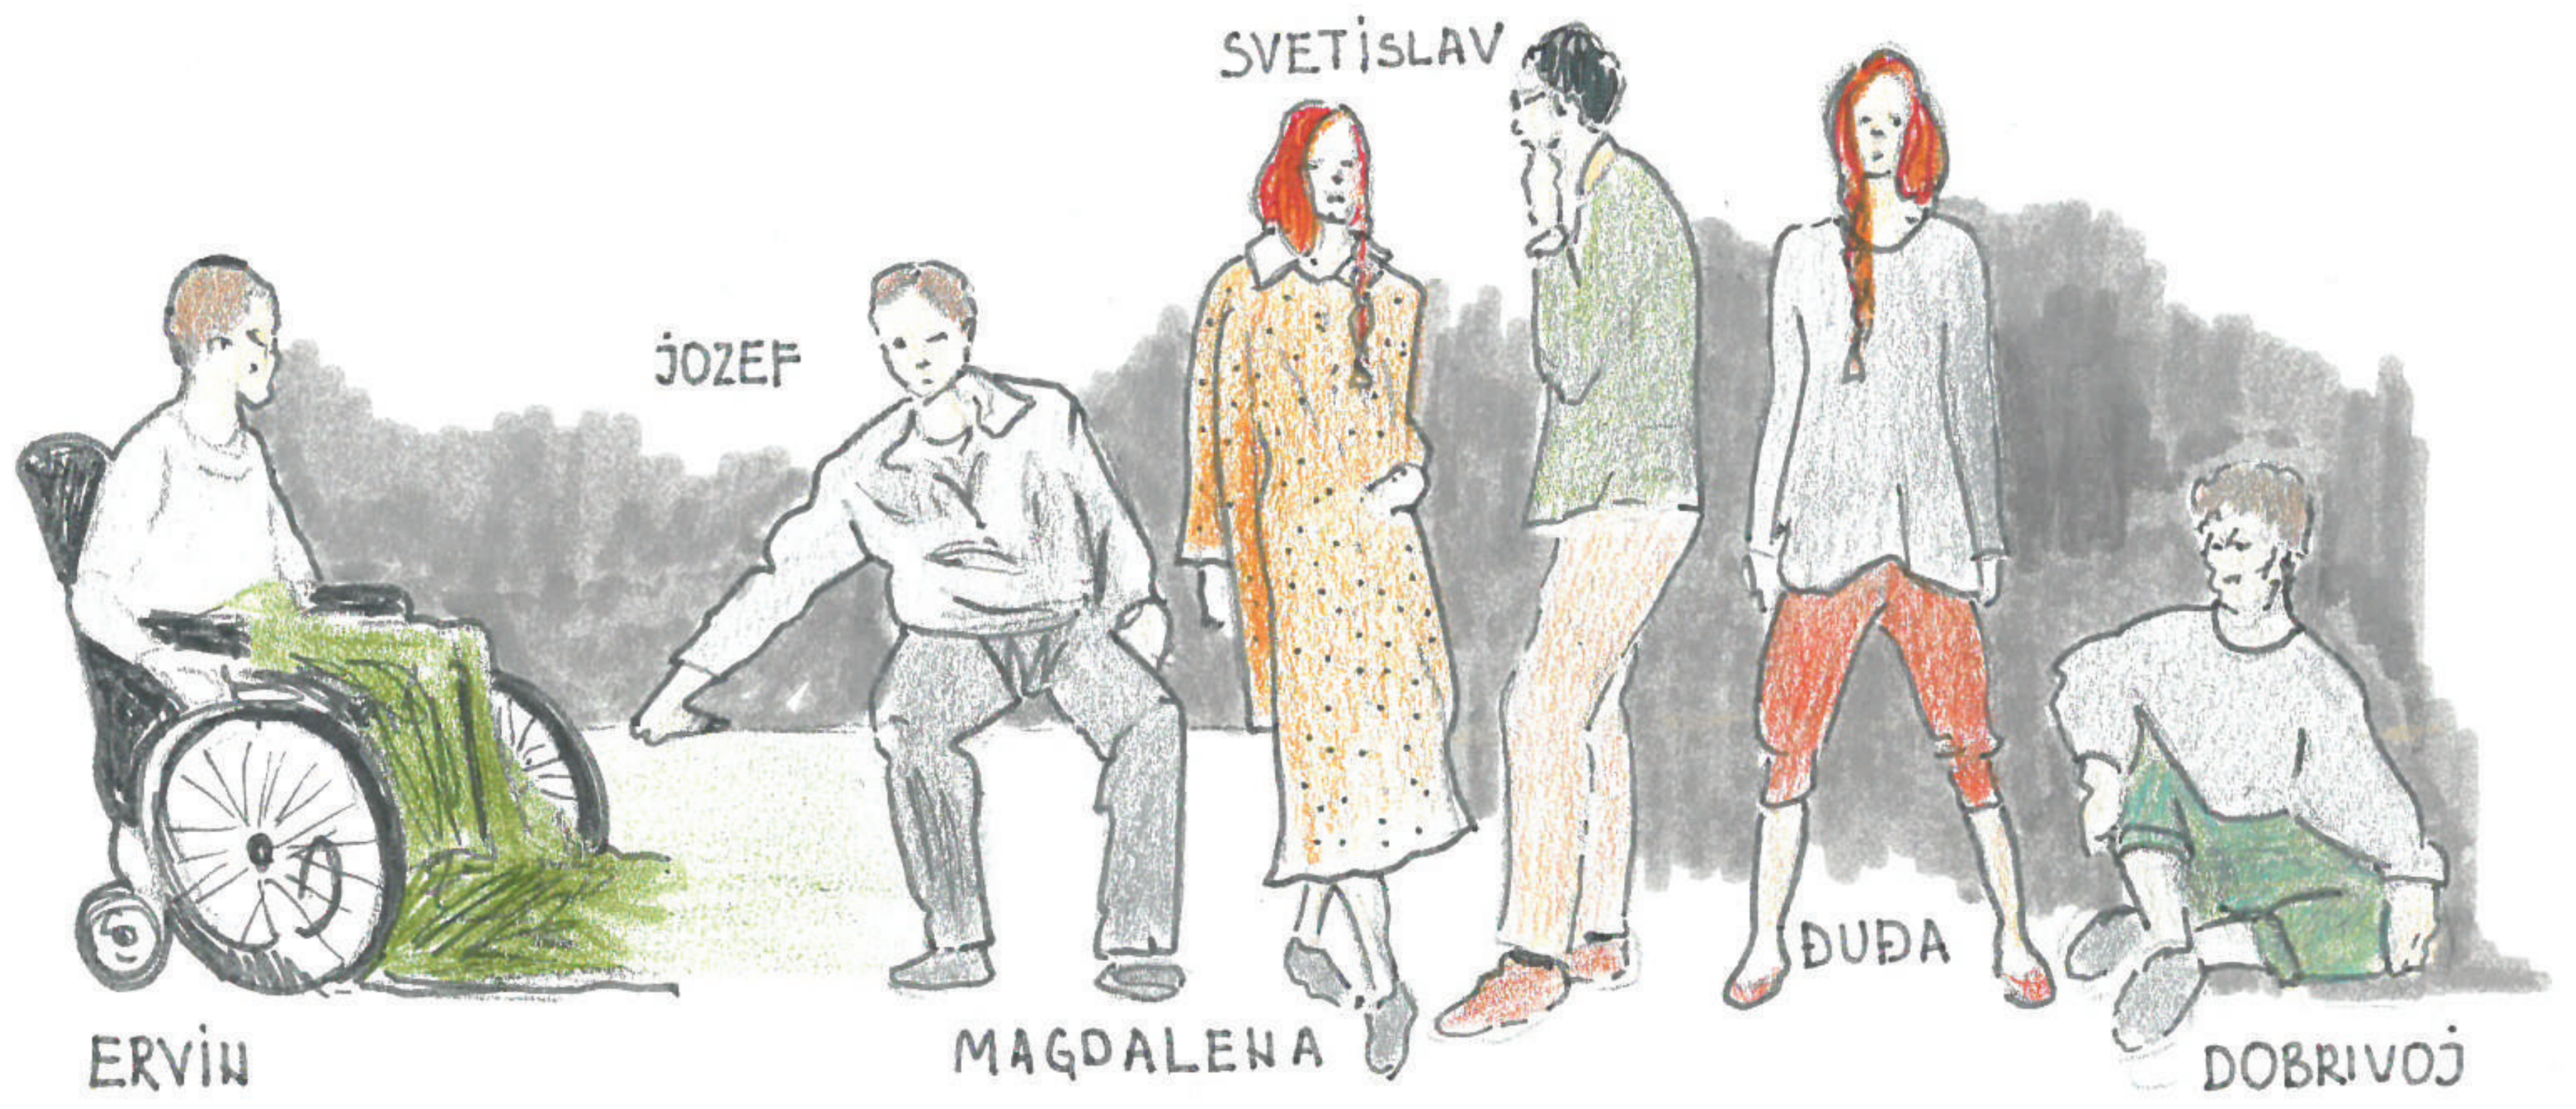

INSPIRACIJE ATMOSFERE

