


Obuci grad


OSNOVA PRIZEMLJA R=1:100

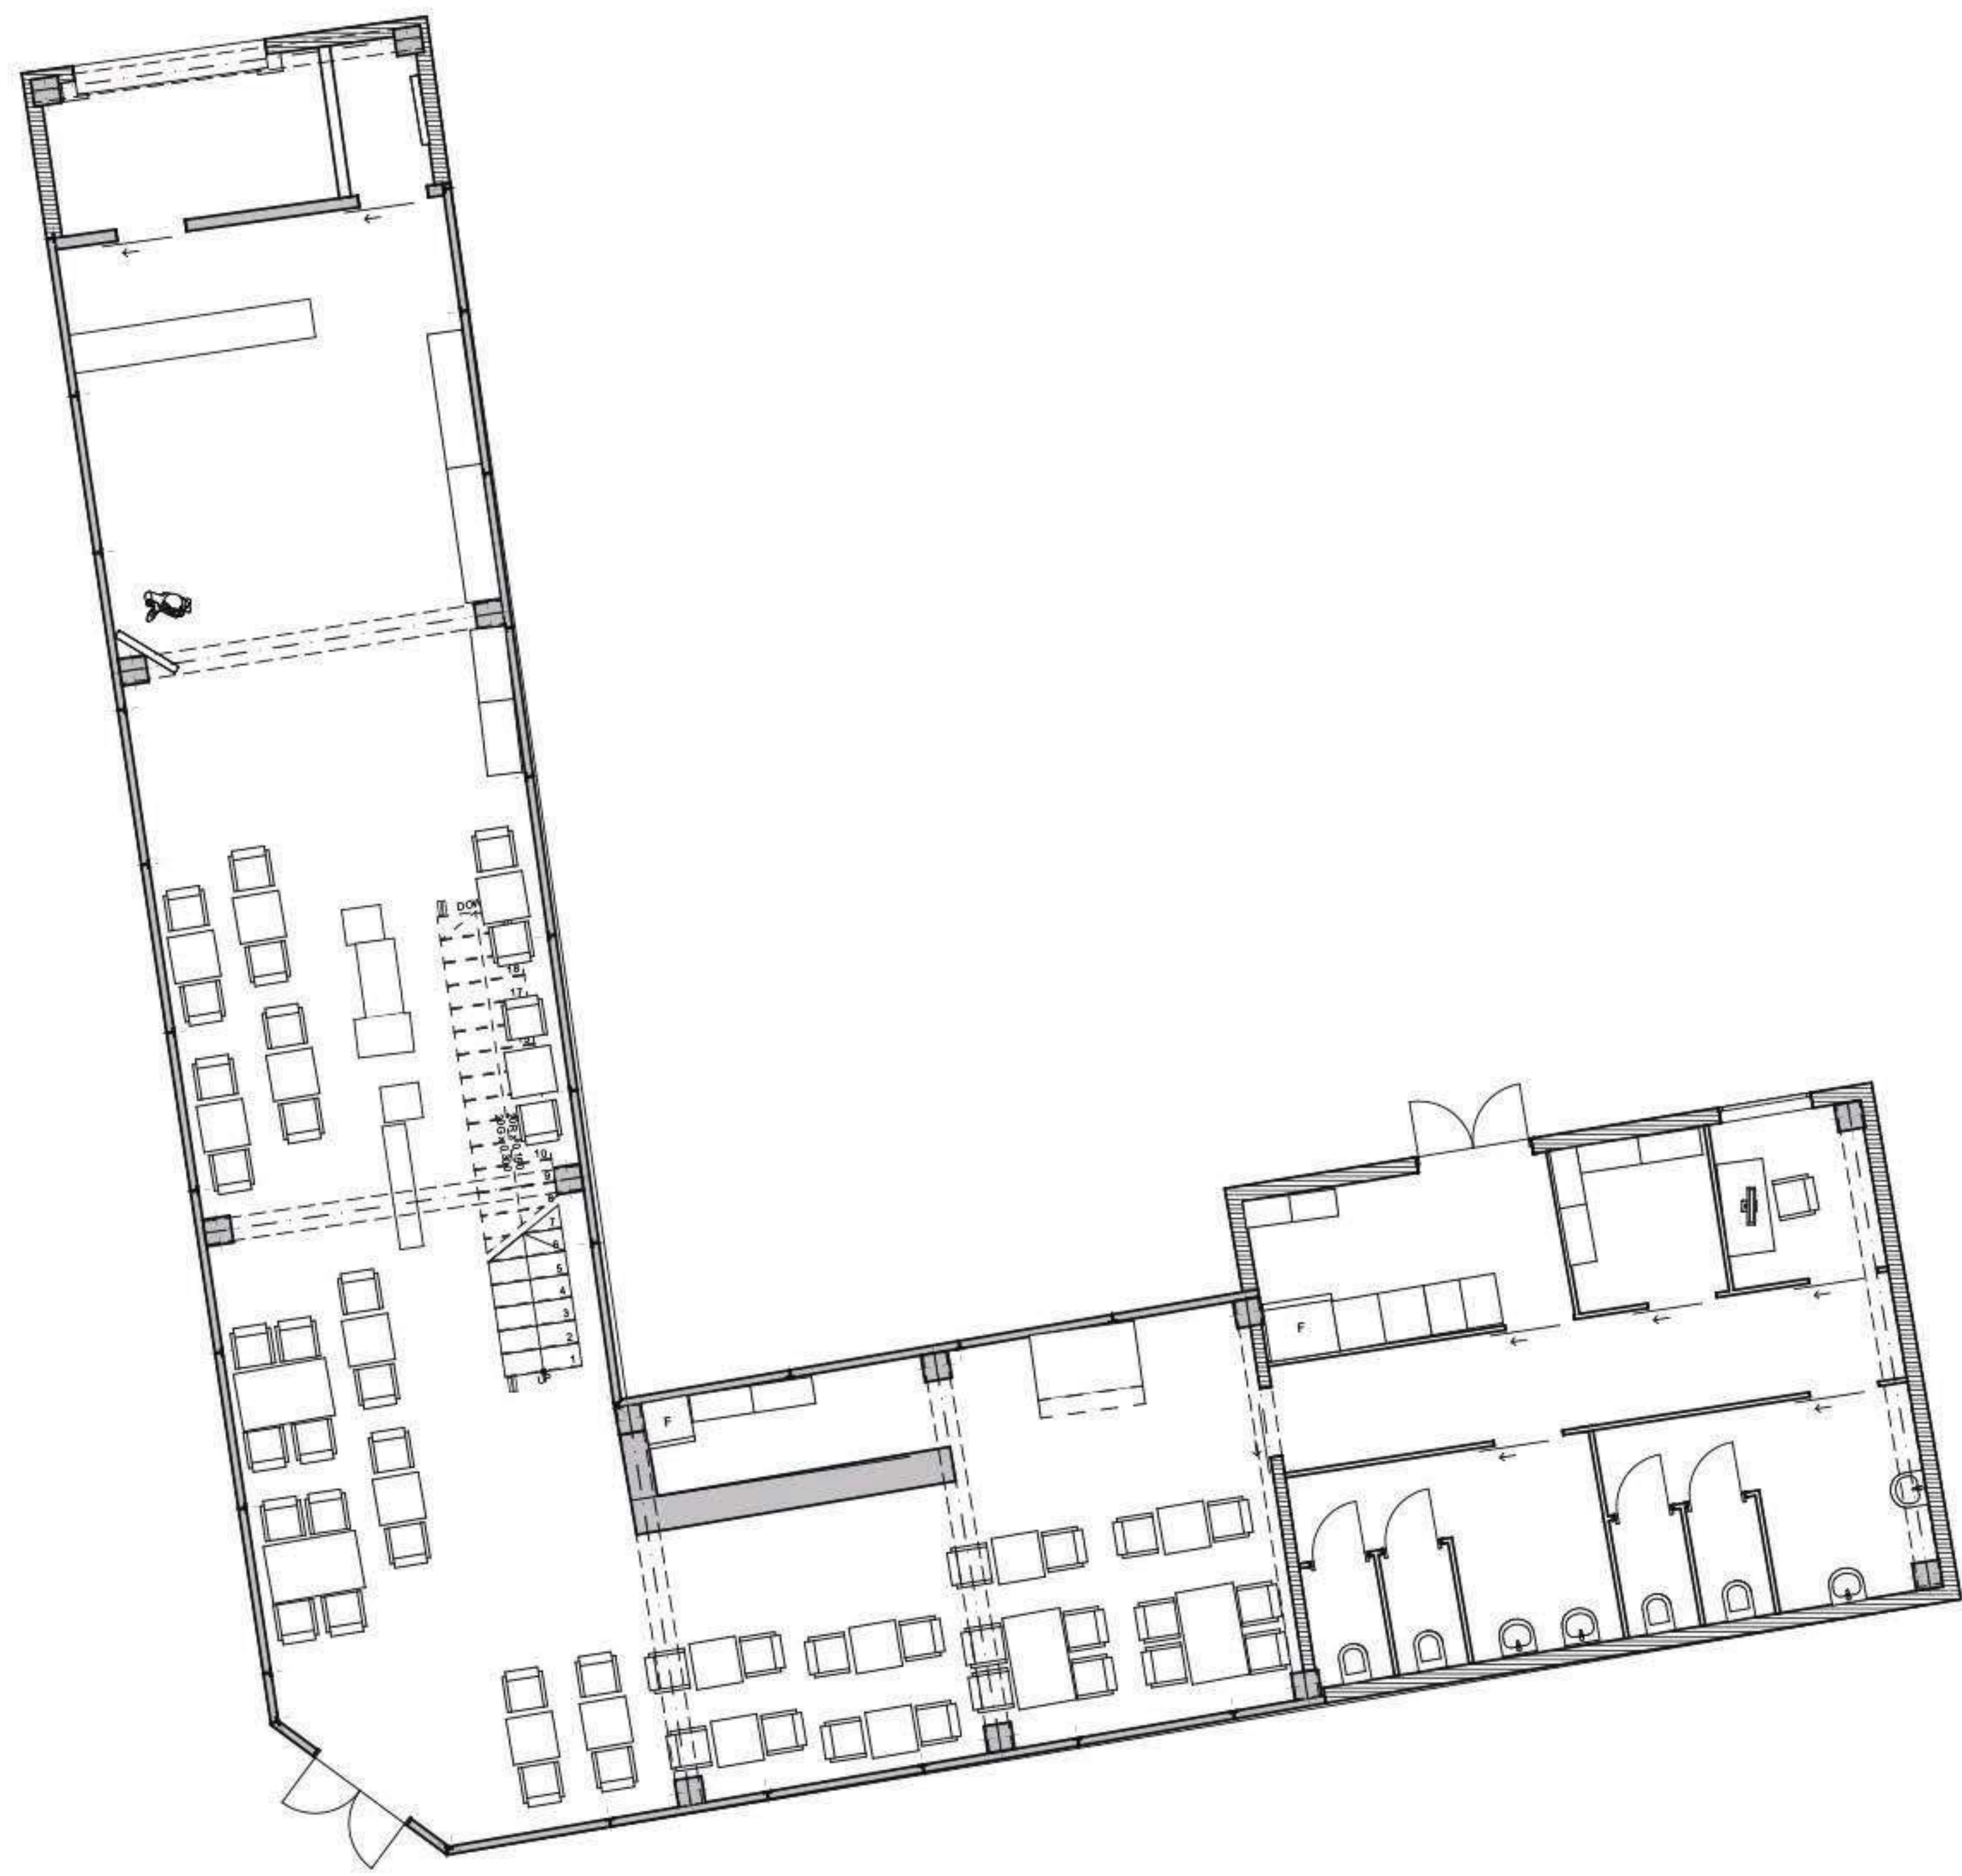


OSNOVA I SPRATA R=1:100



OSNOVA II SPRATA R=1:100

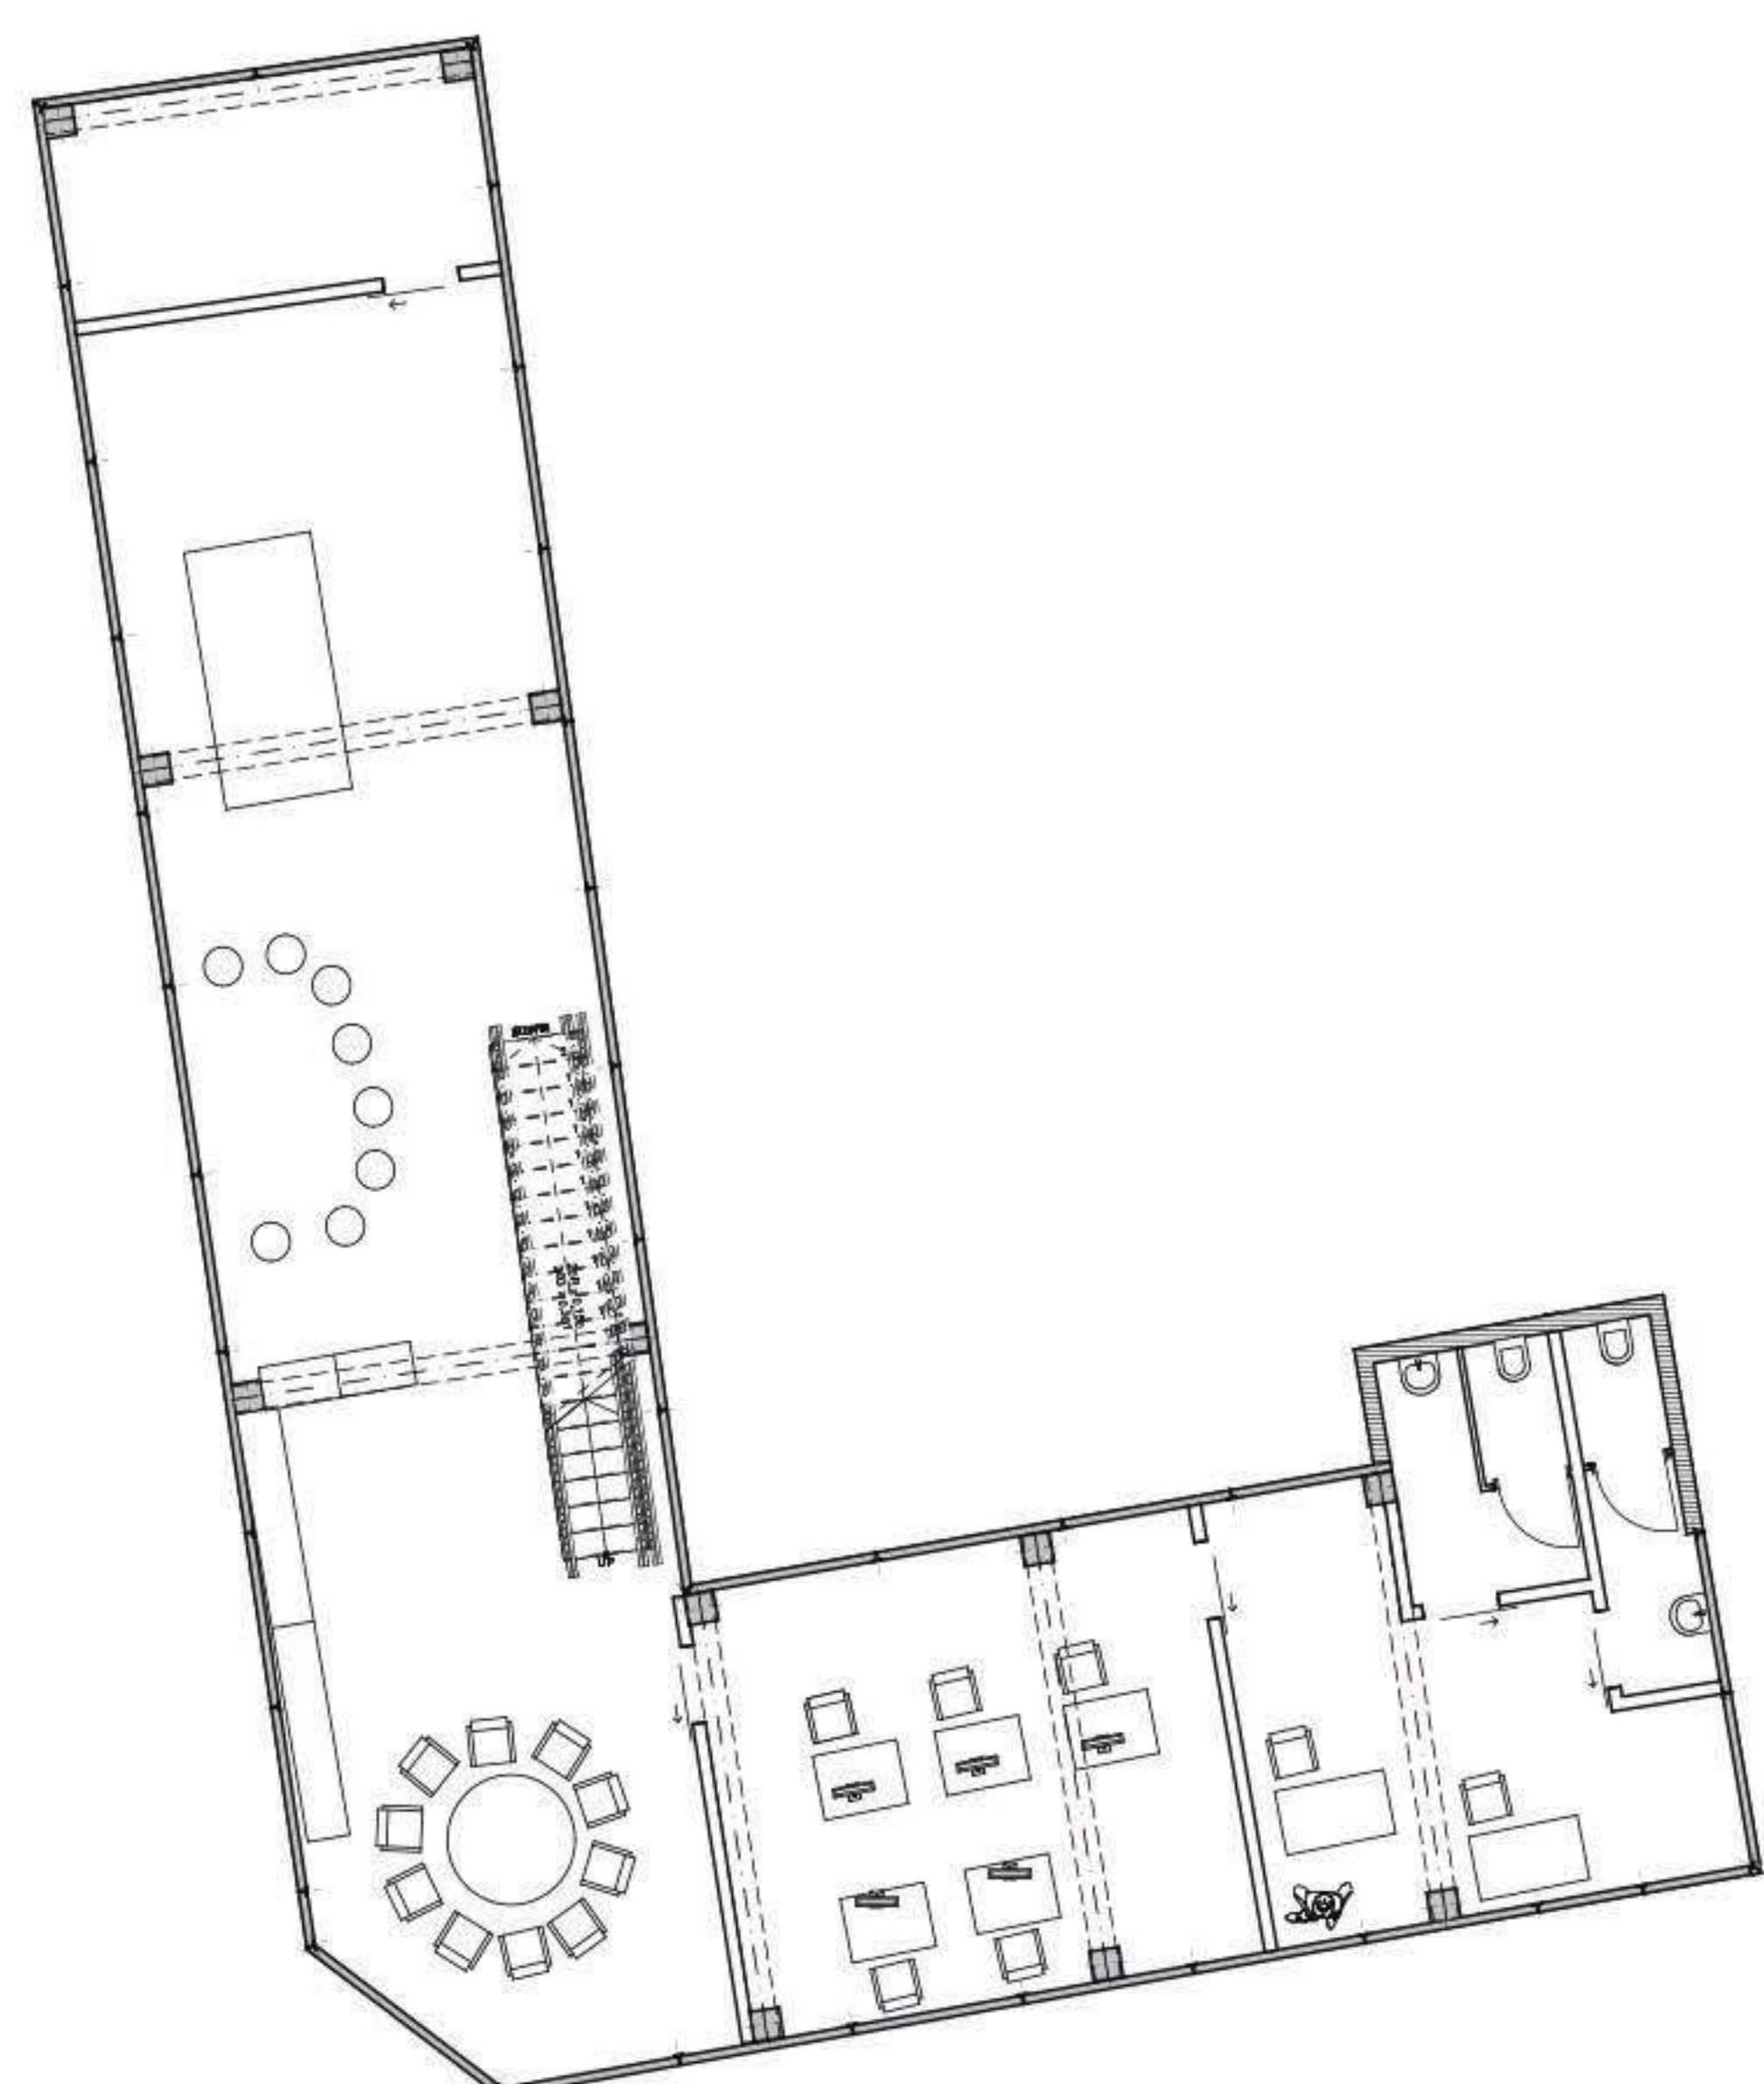


OSNOVA KROVA R=1:100

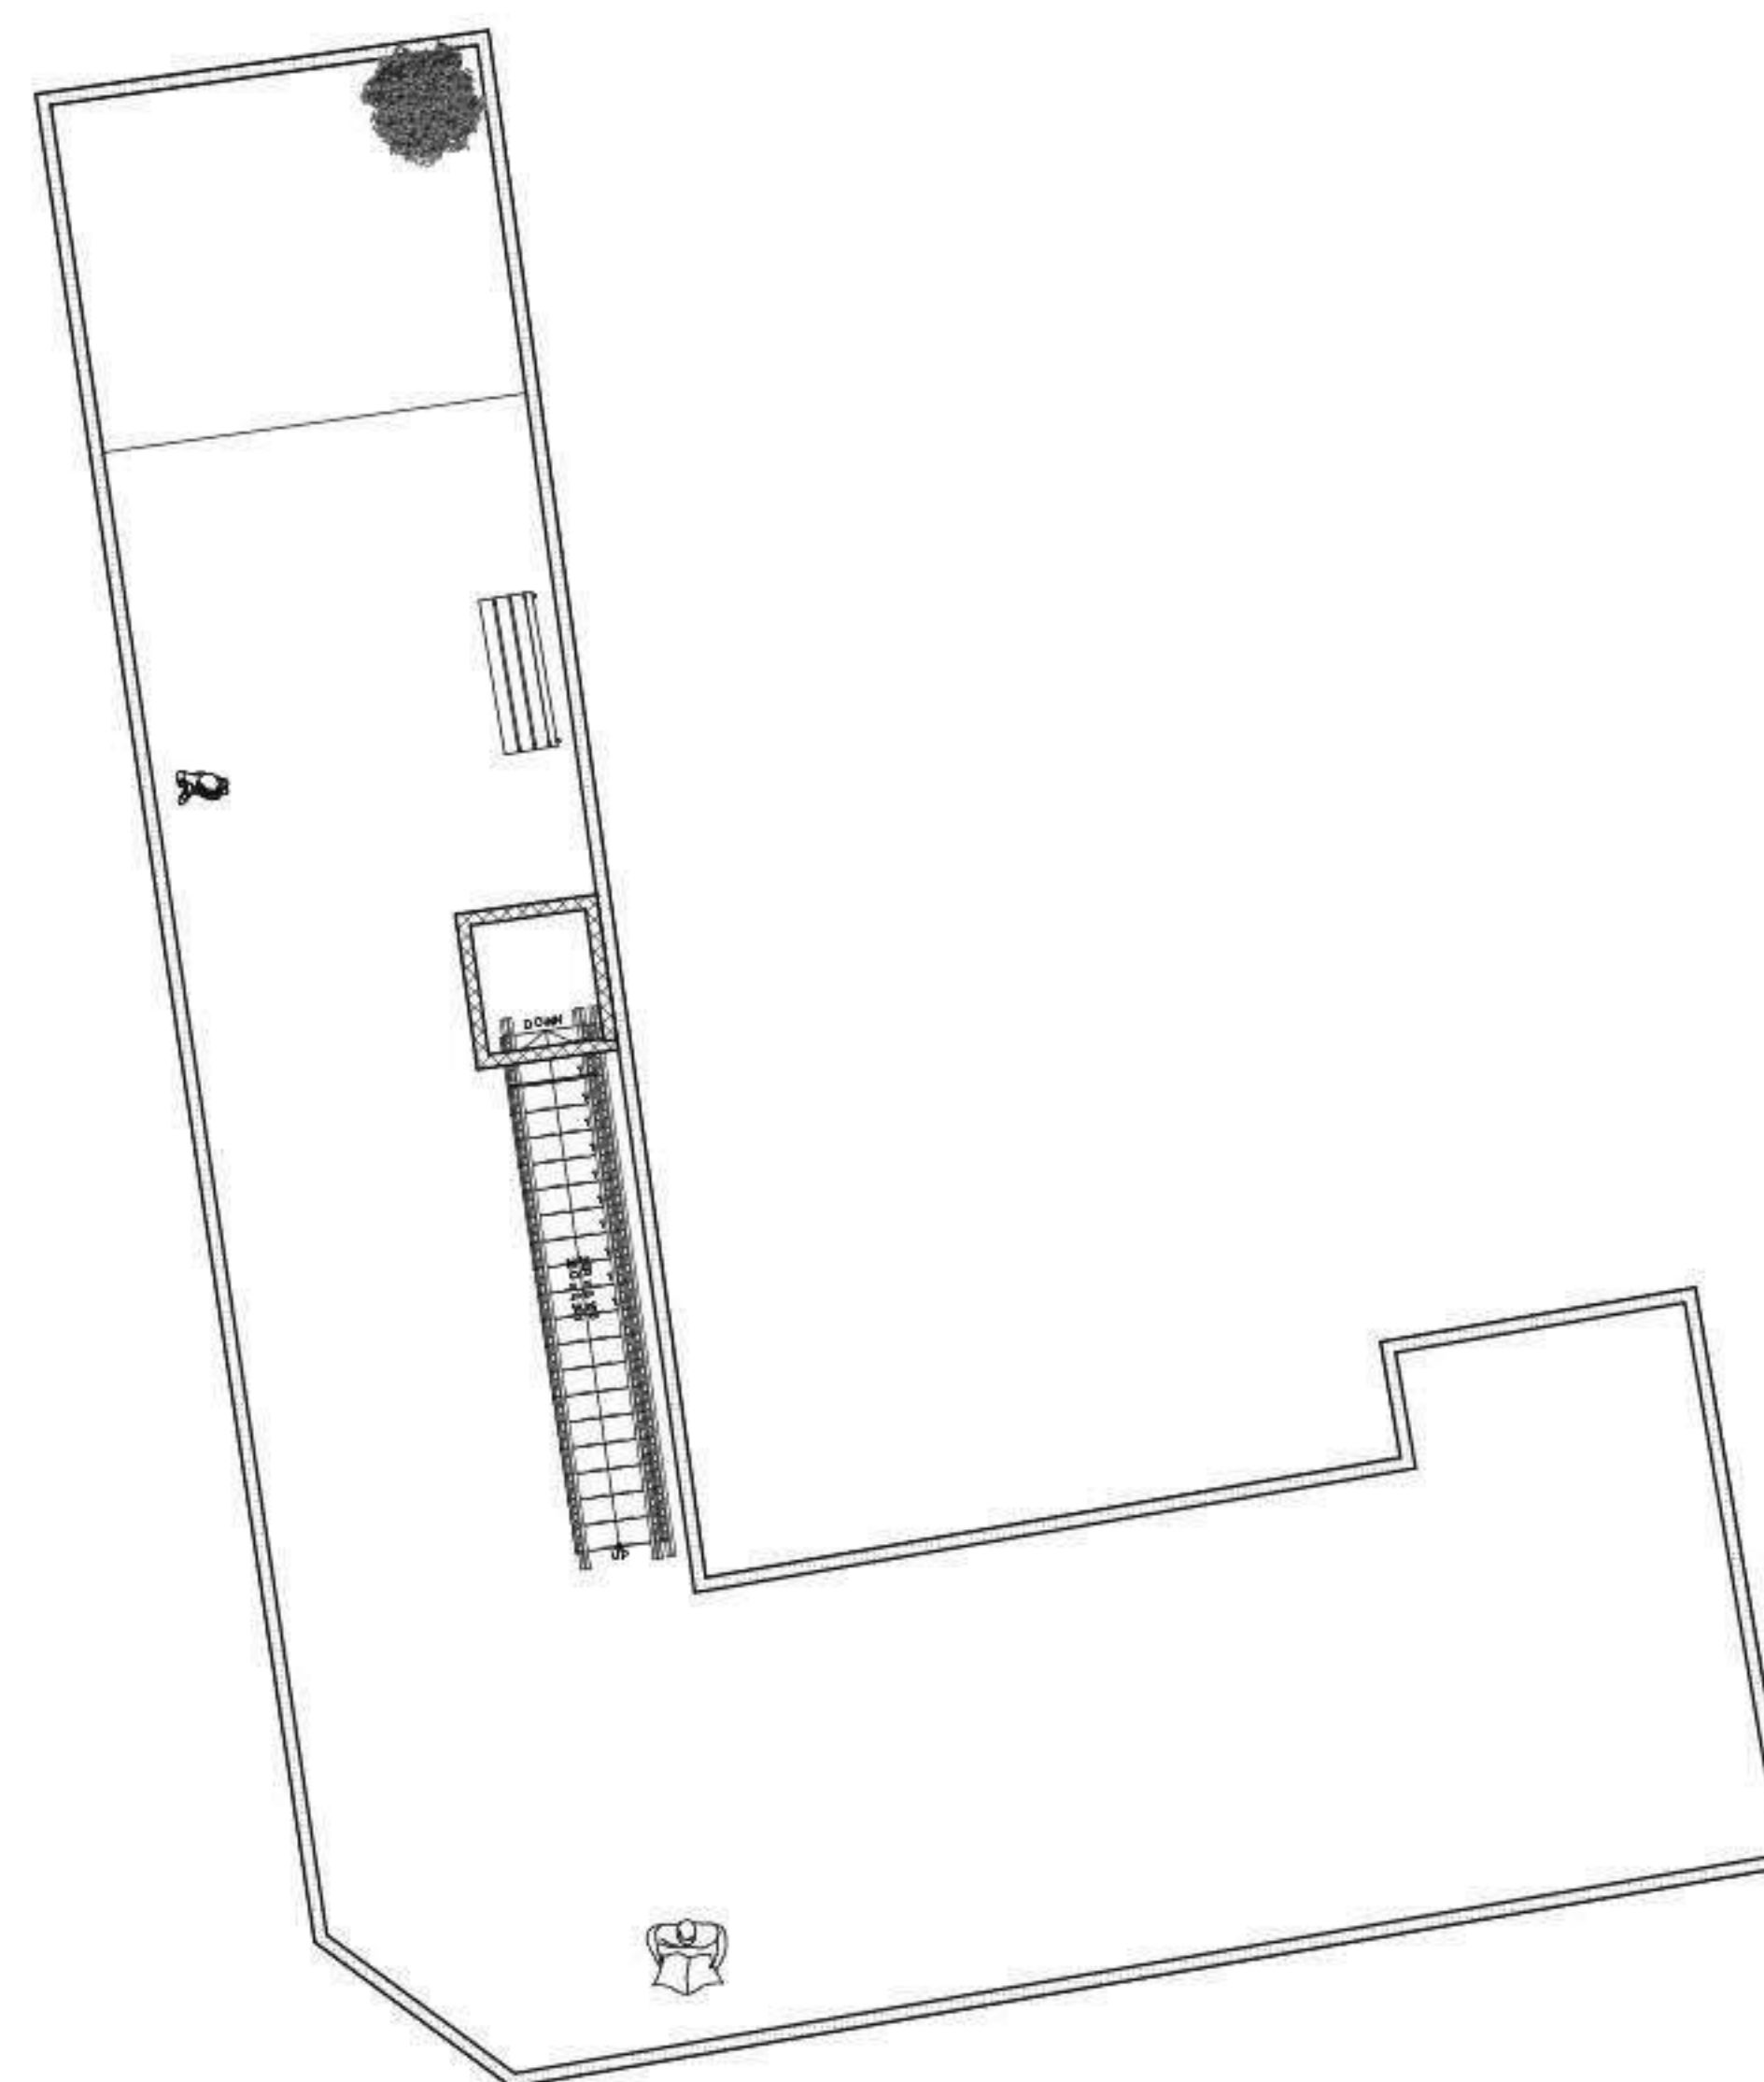


ARCHICAD EDUCATION VERSION

ARCHICAD EDUCATION VERSION





PRESEK A:A R=1:100

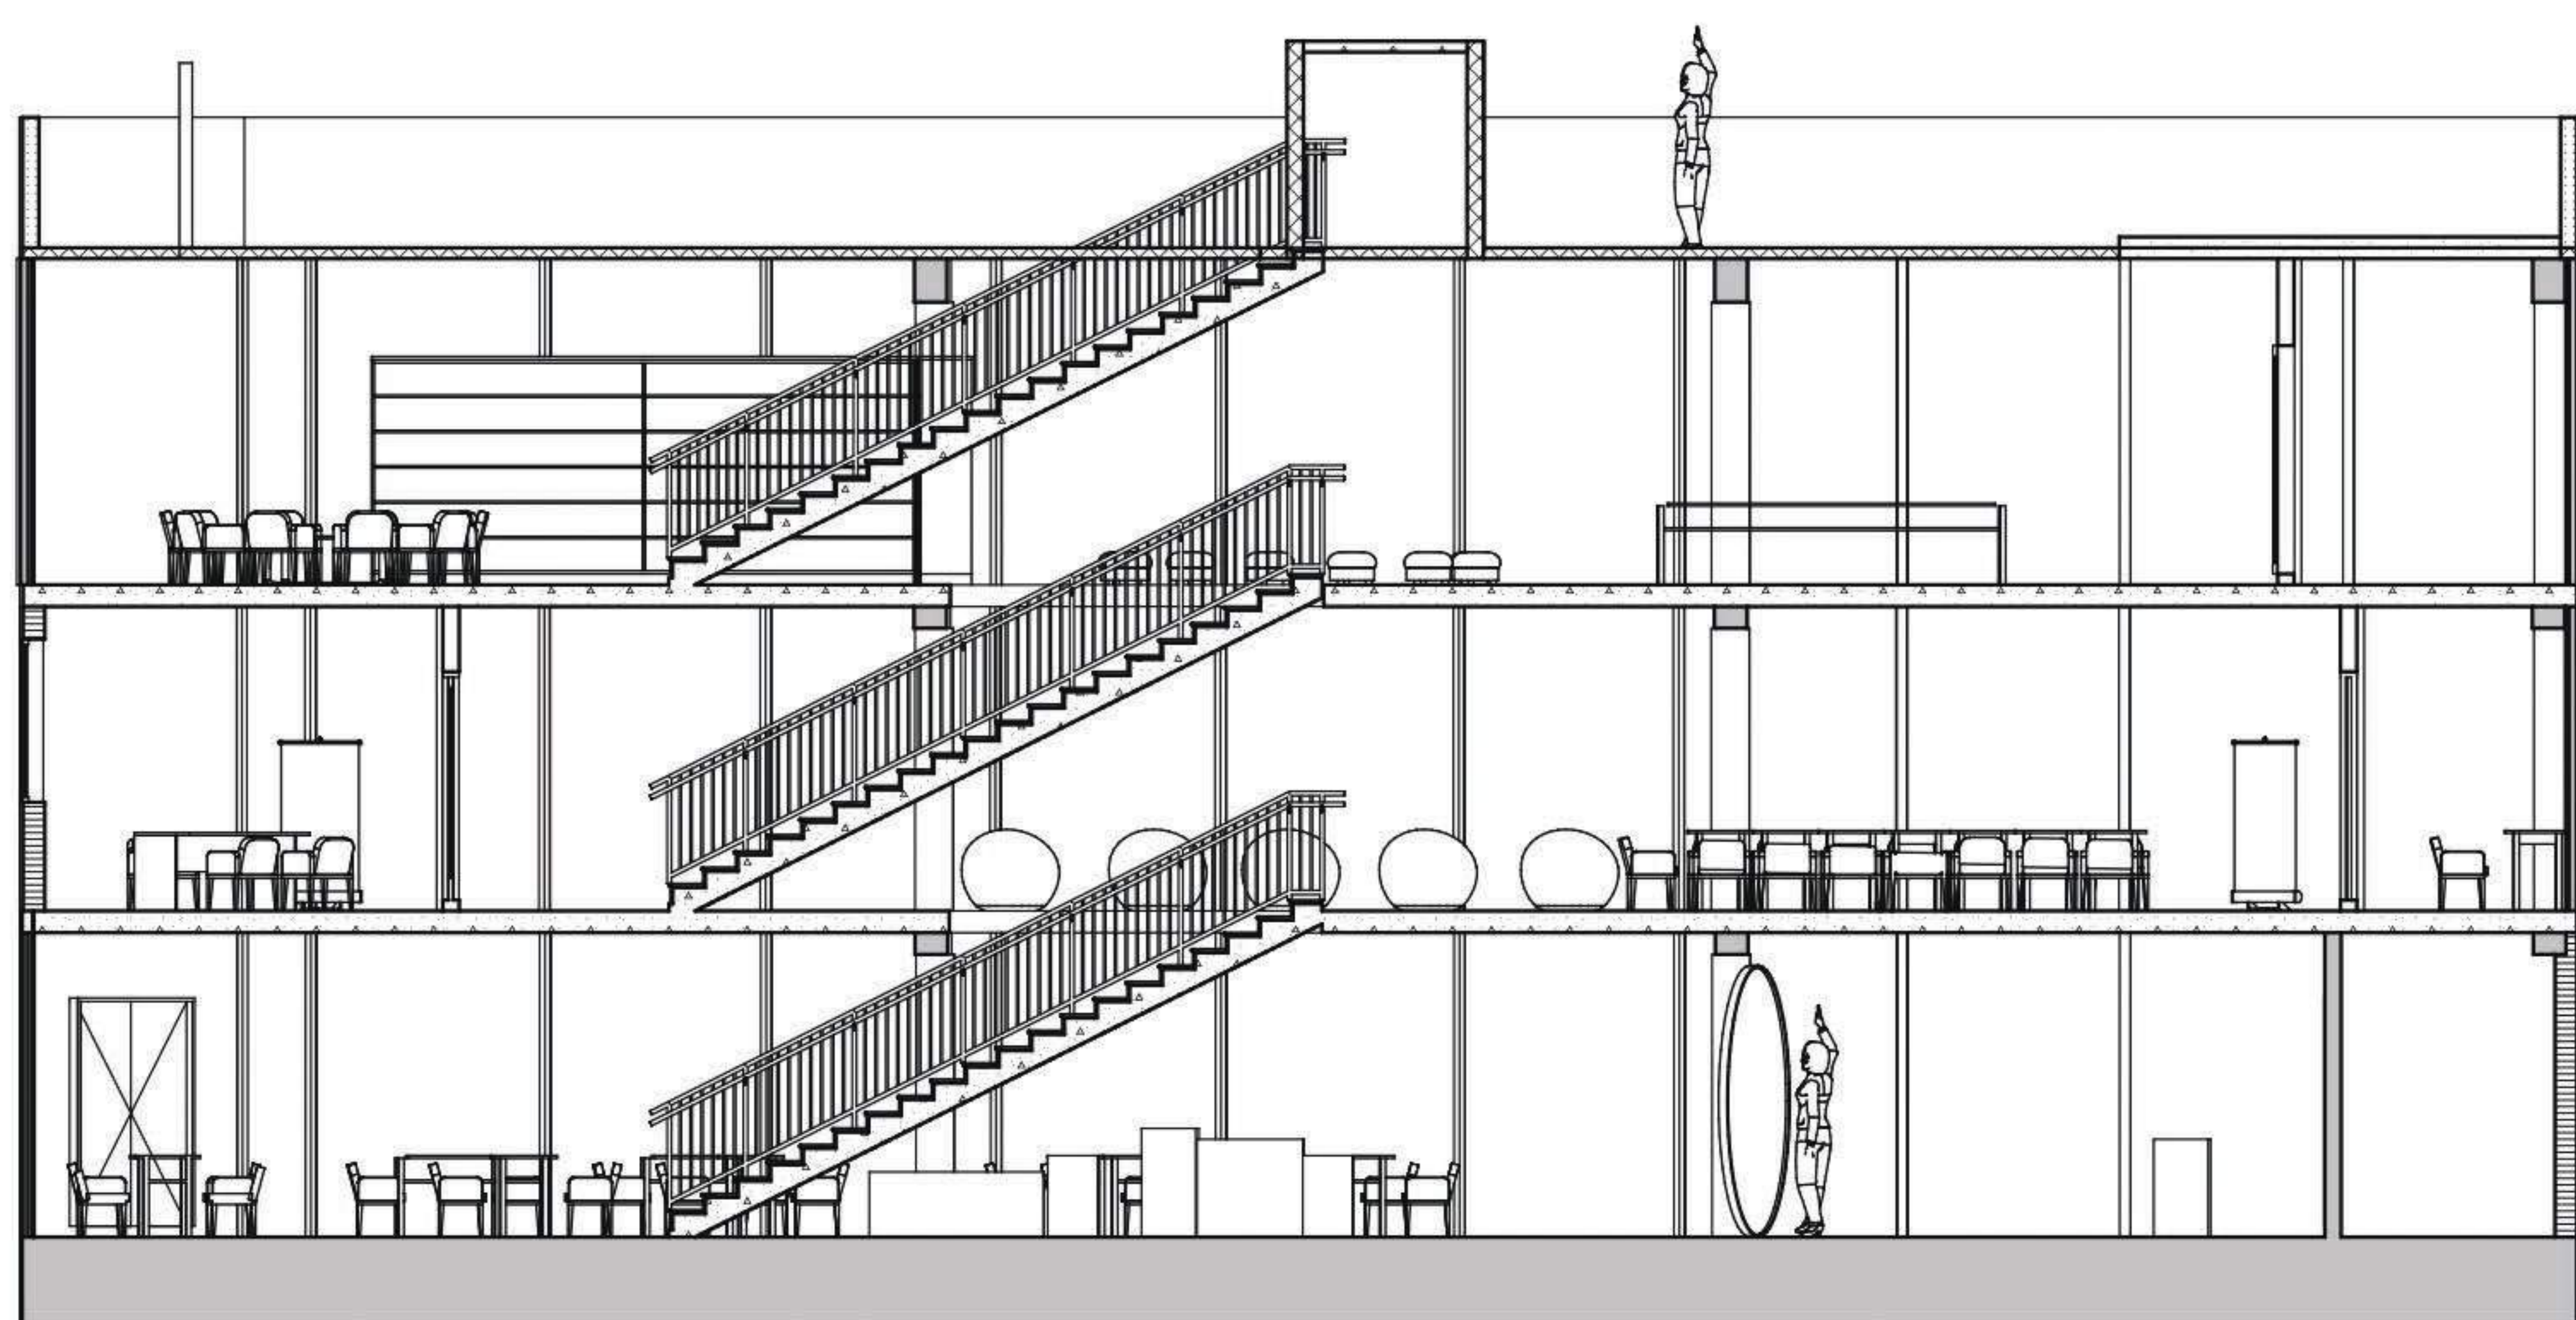


PRESEK B:B R=1:100

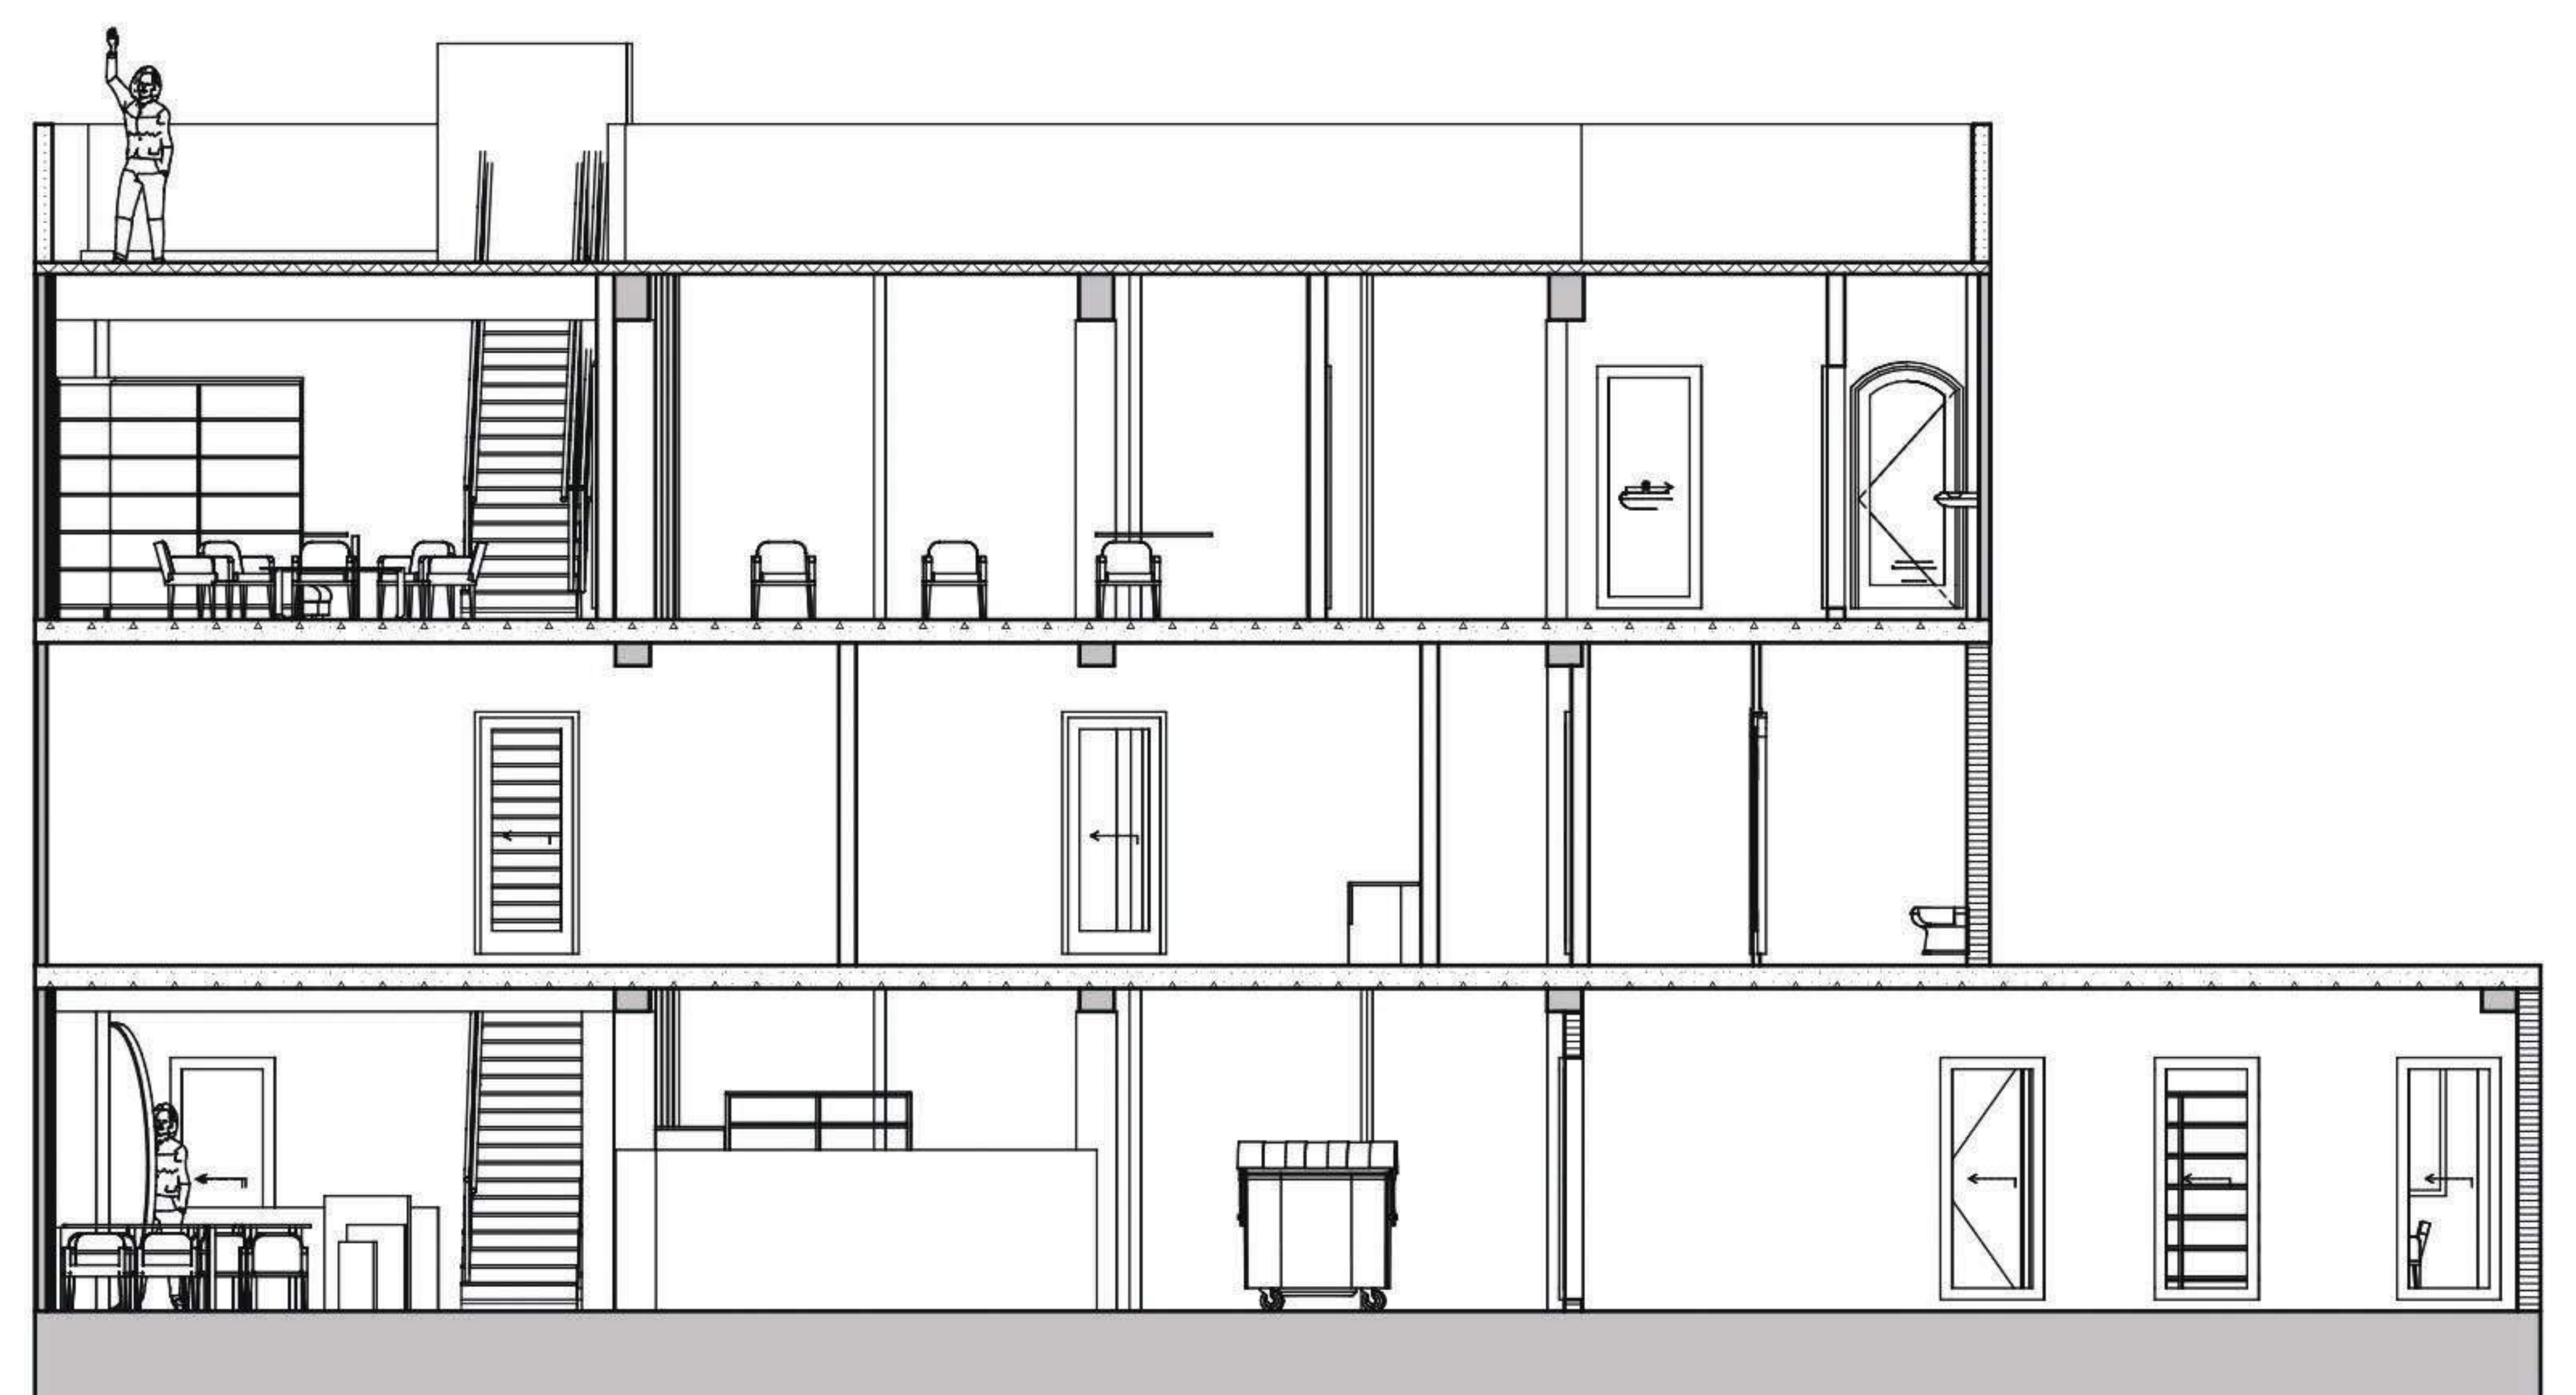

IZGLEDI R=1 :100

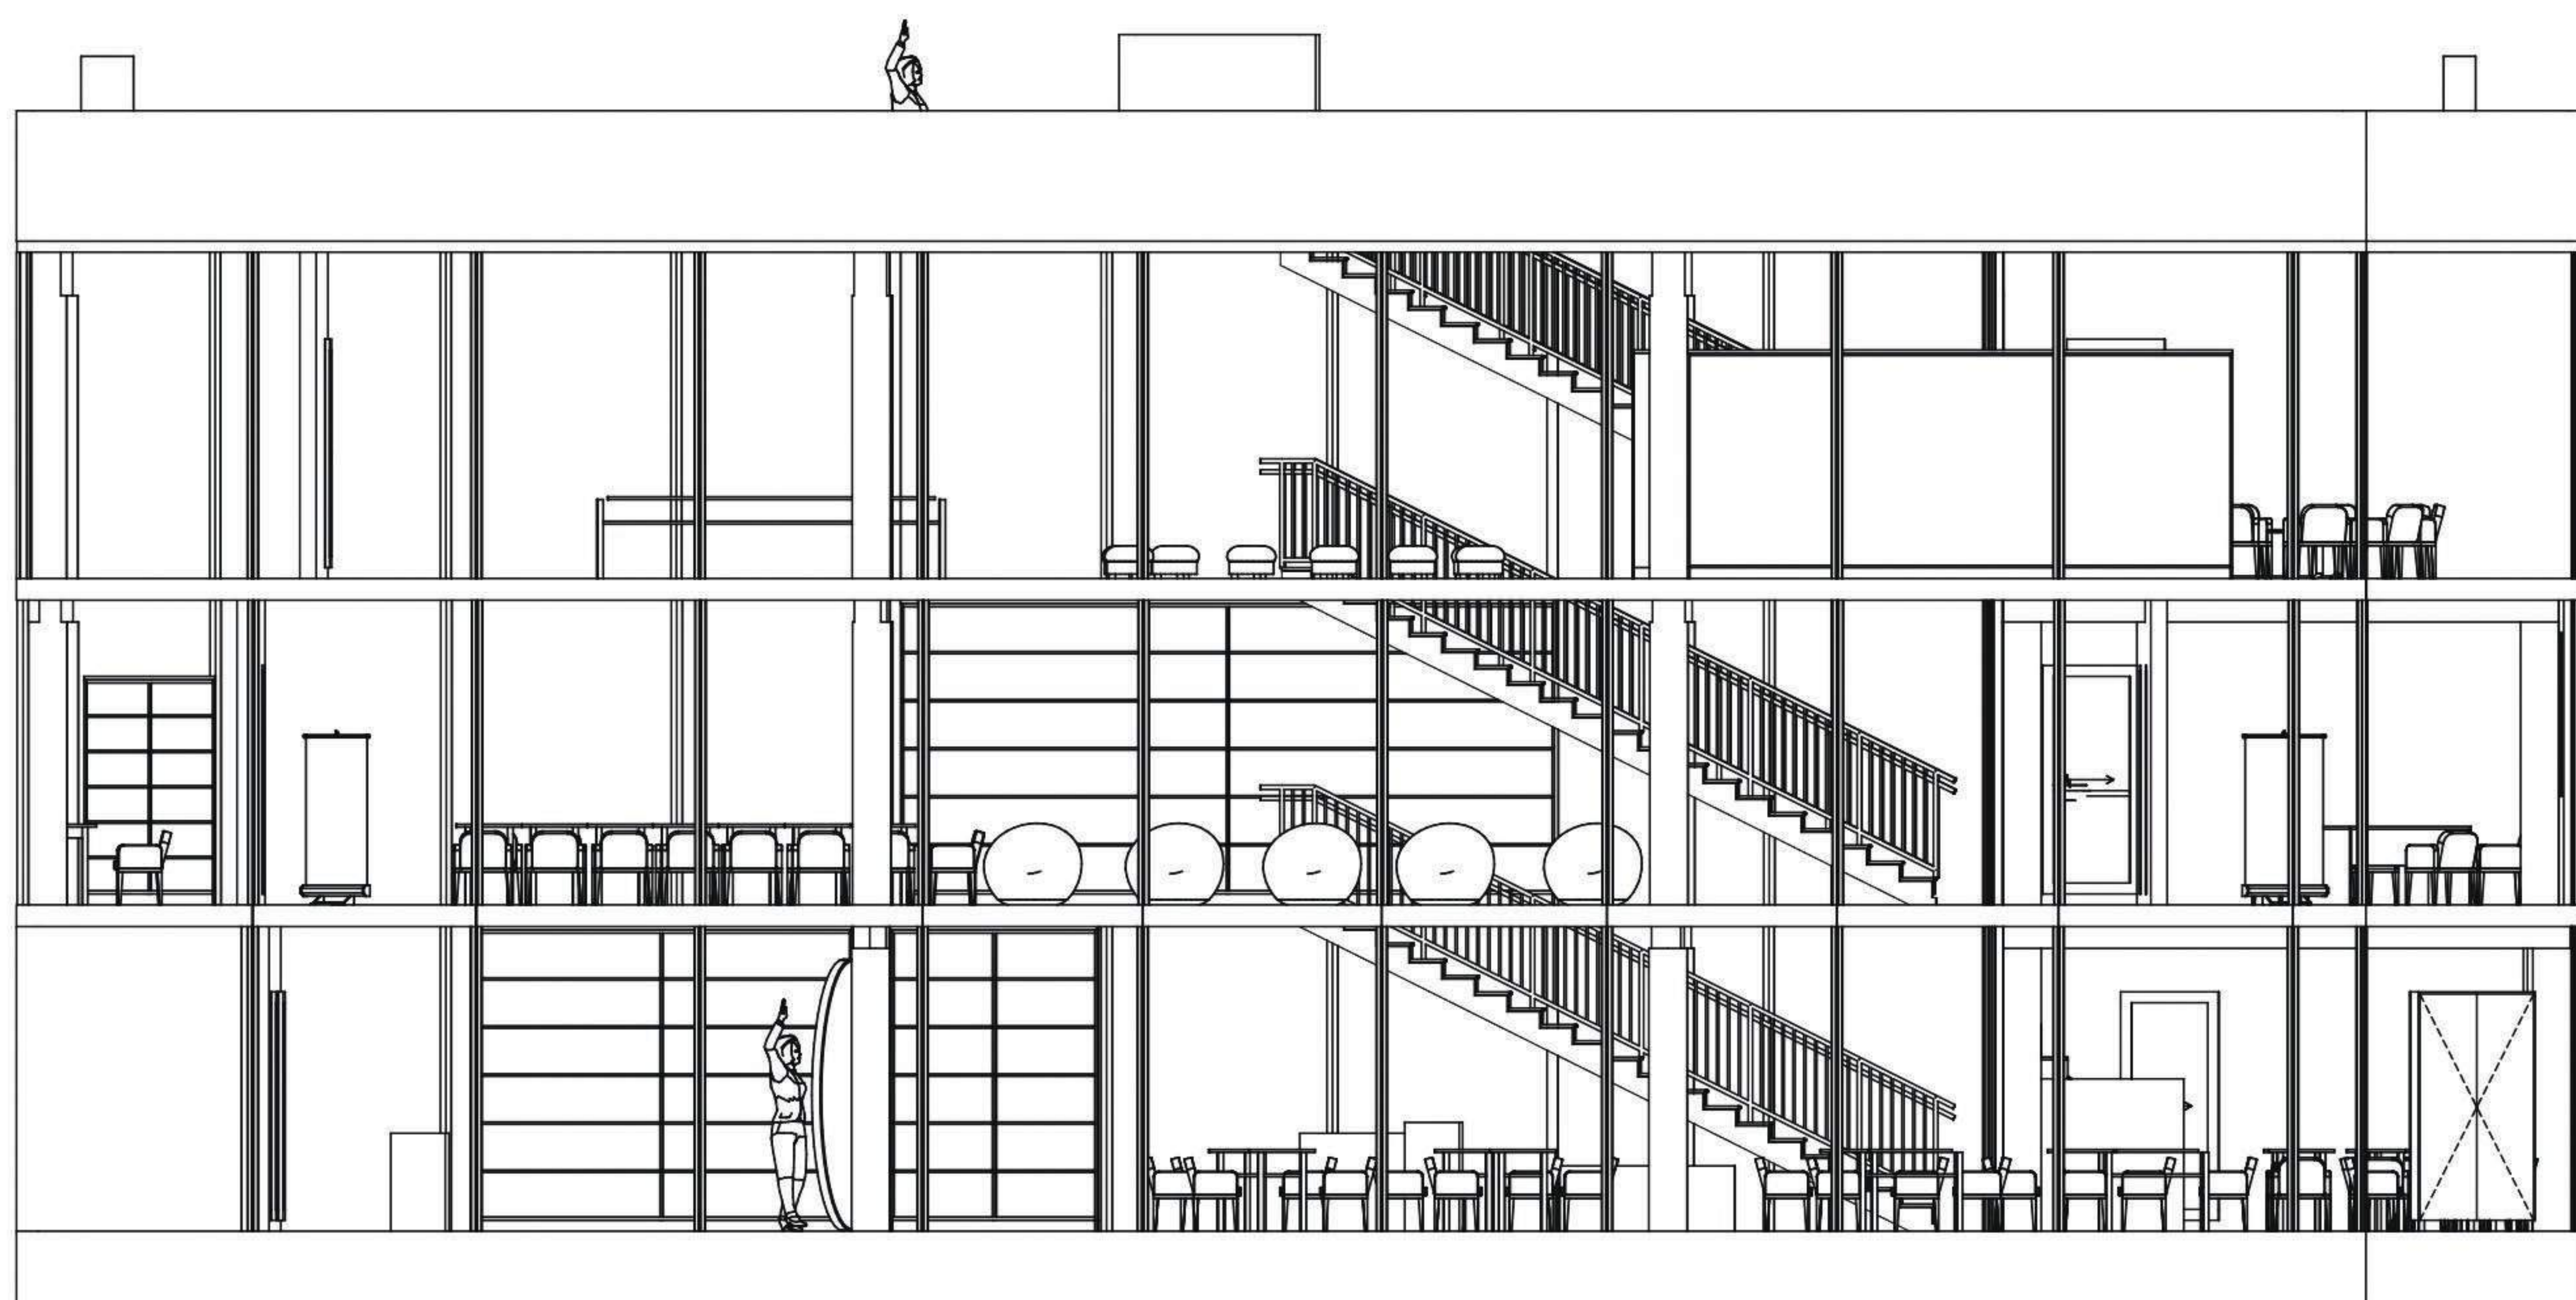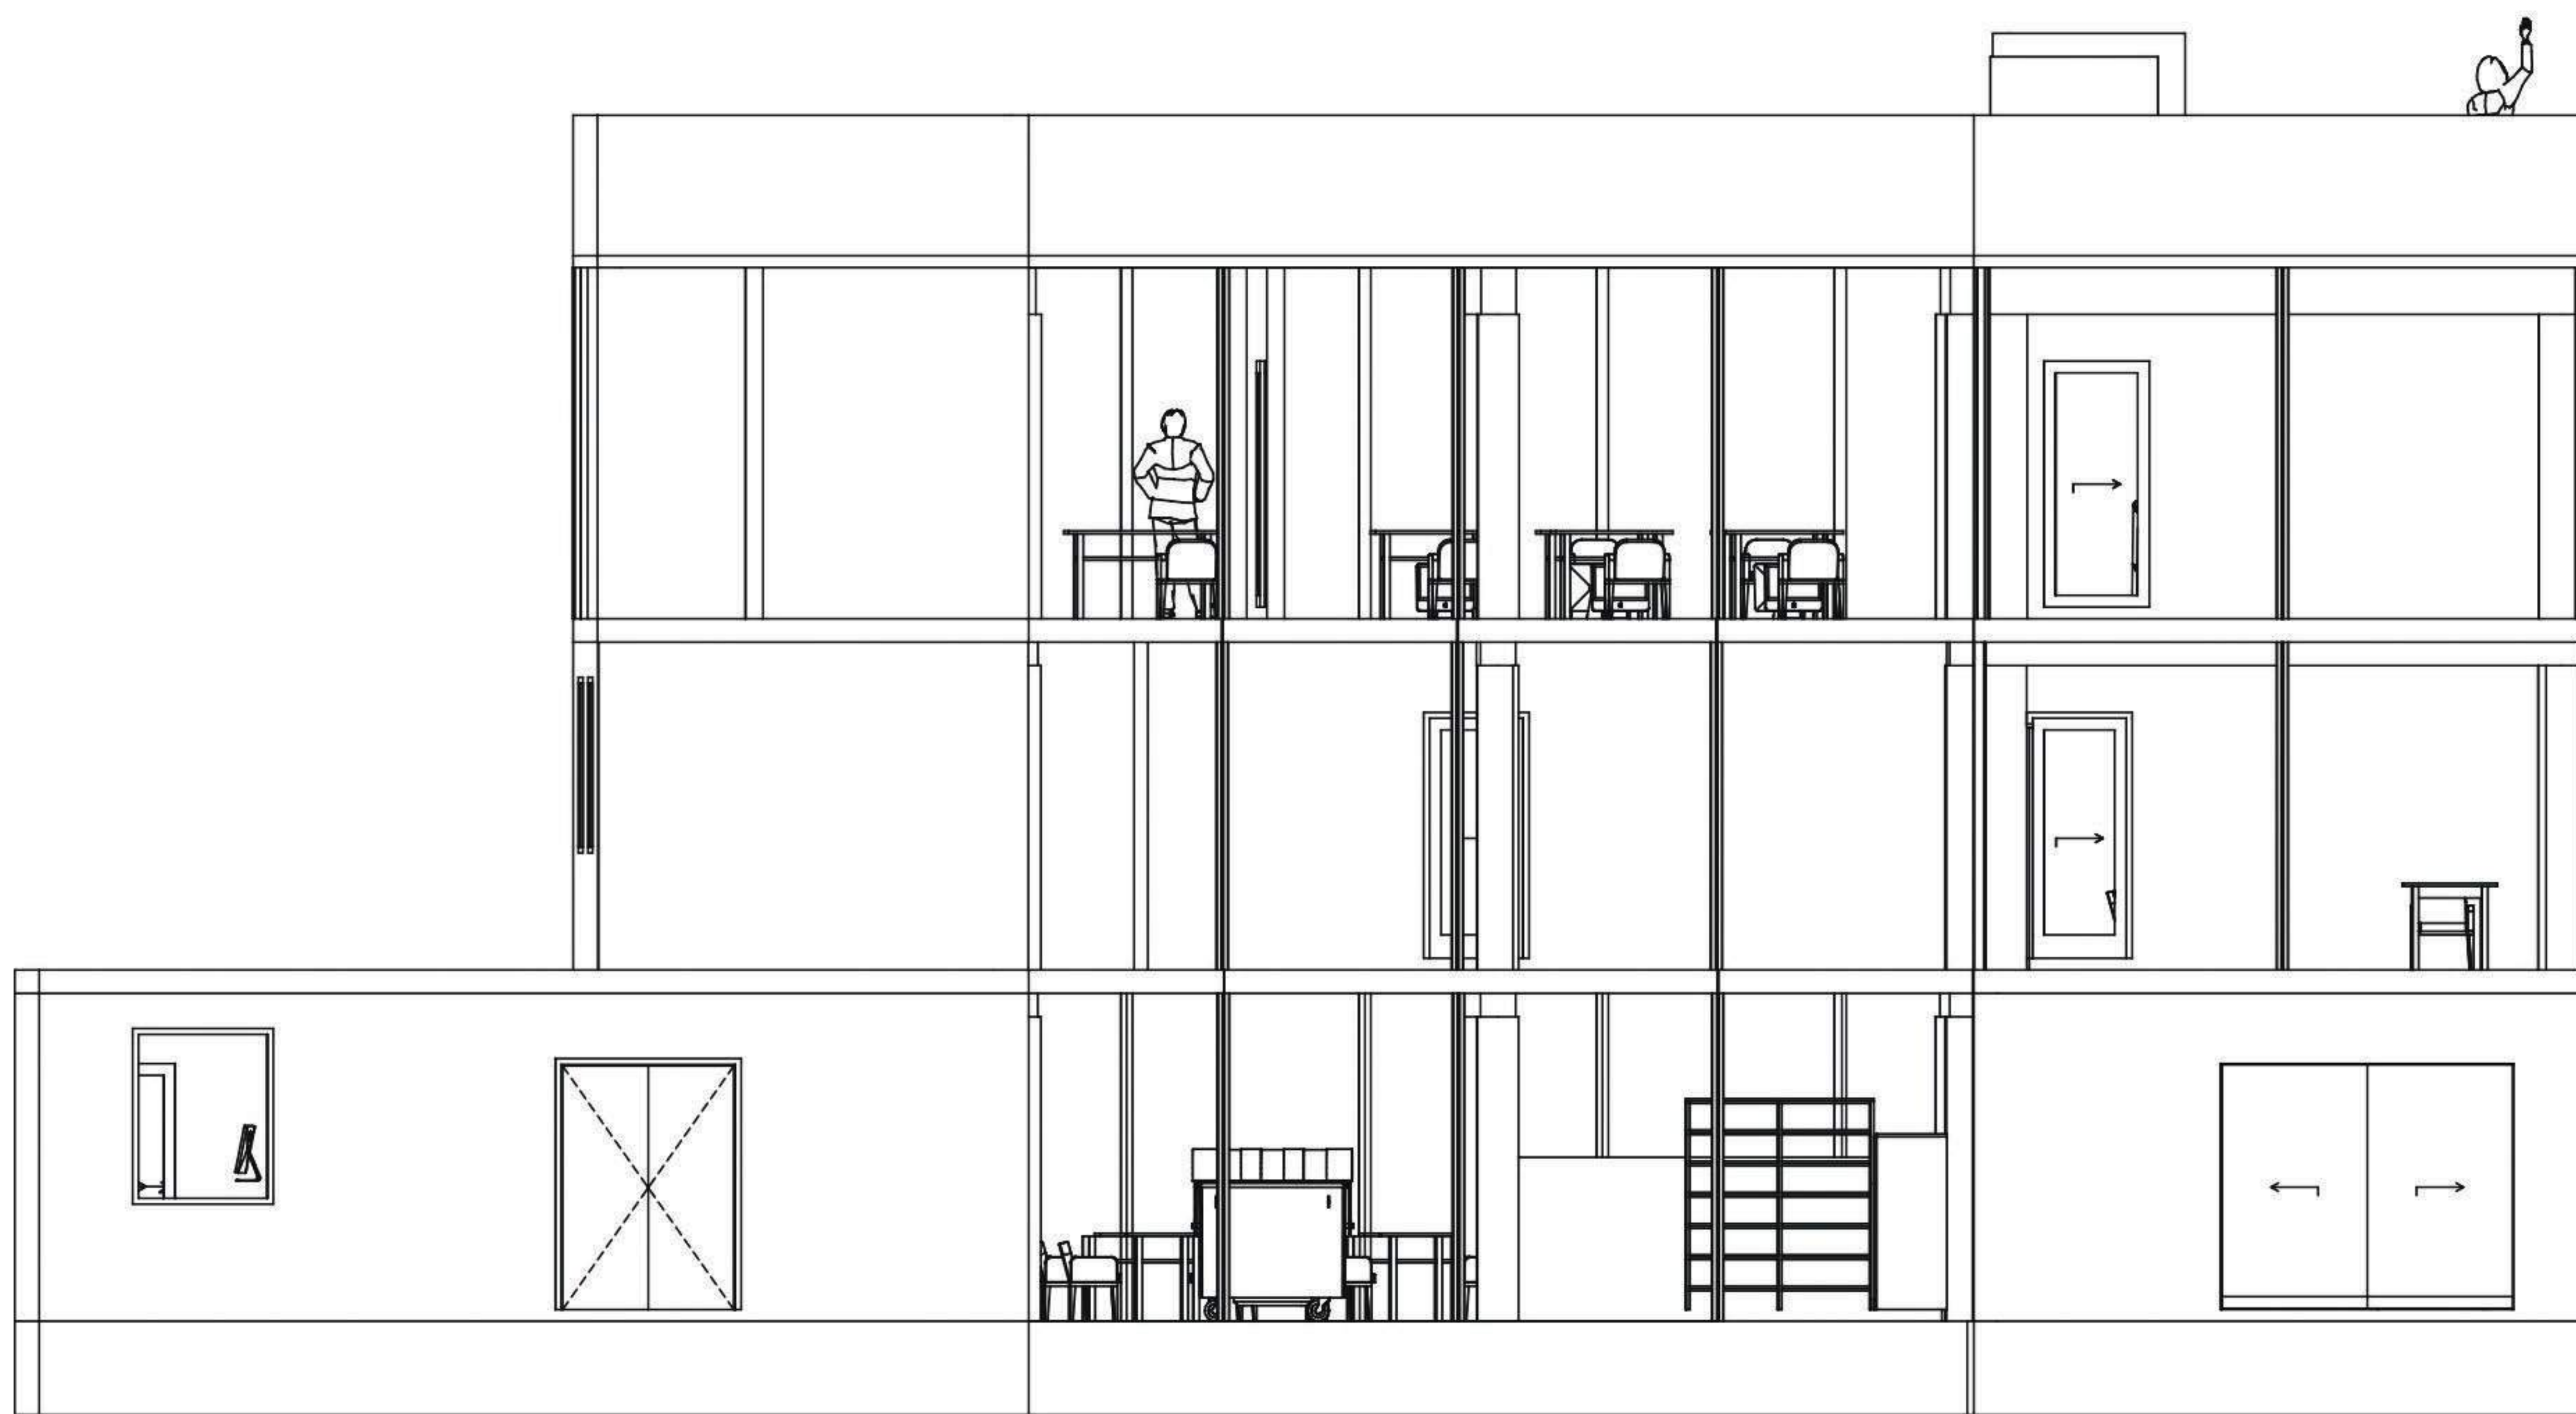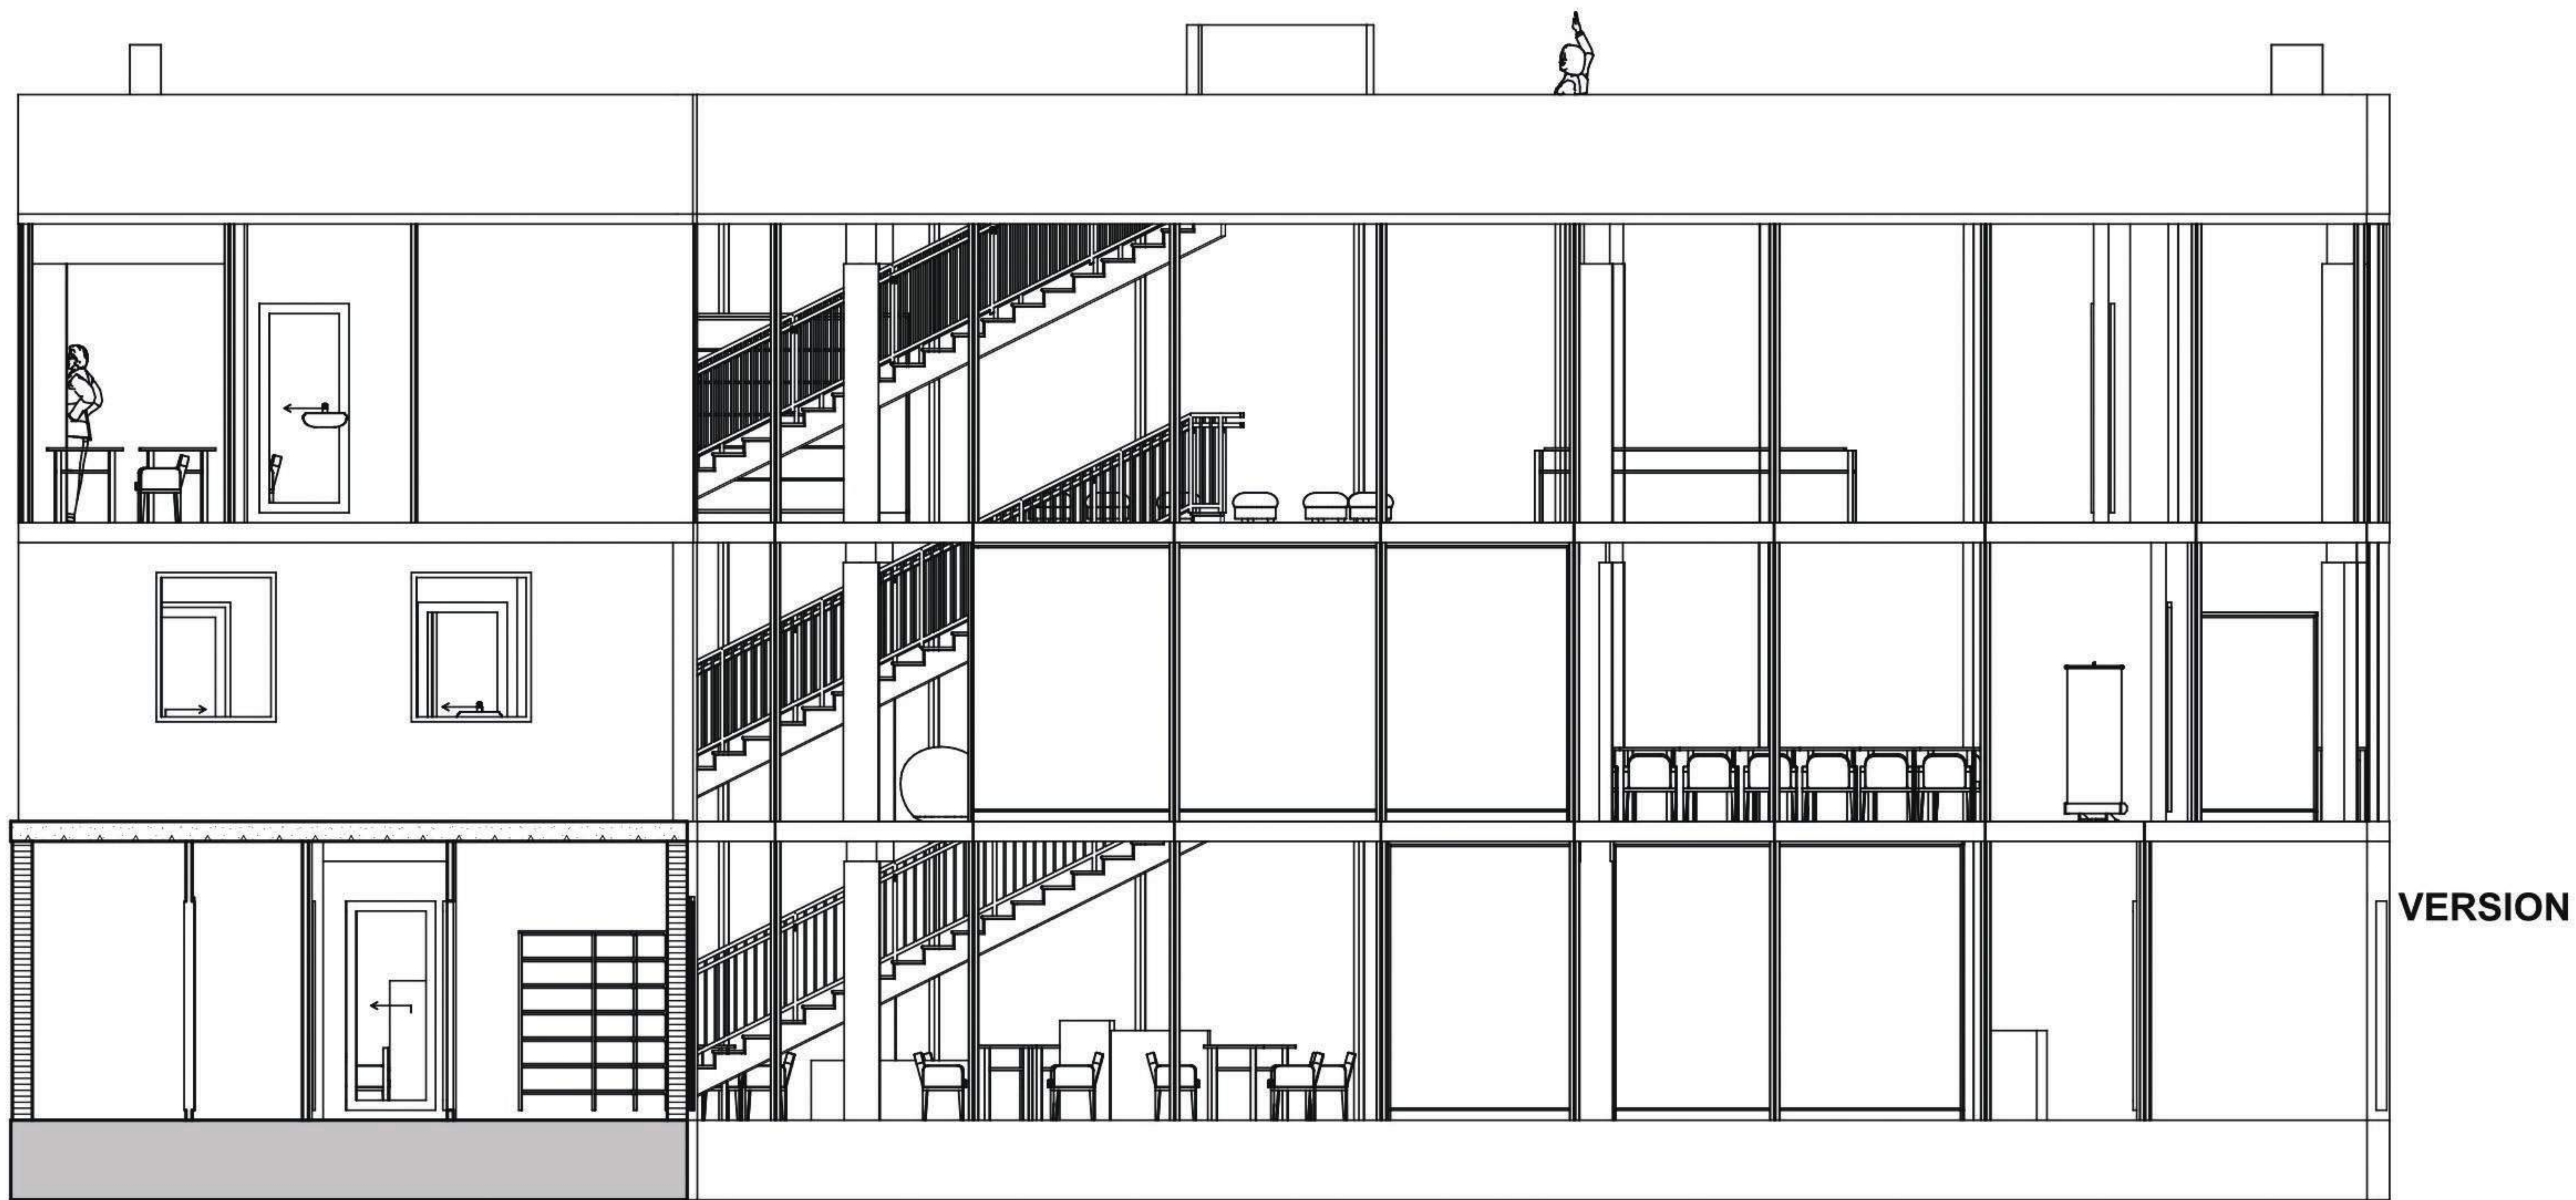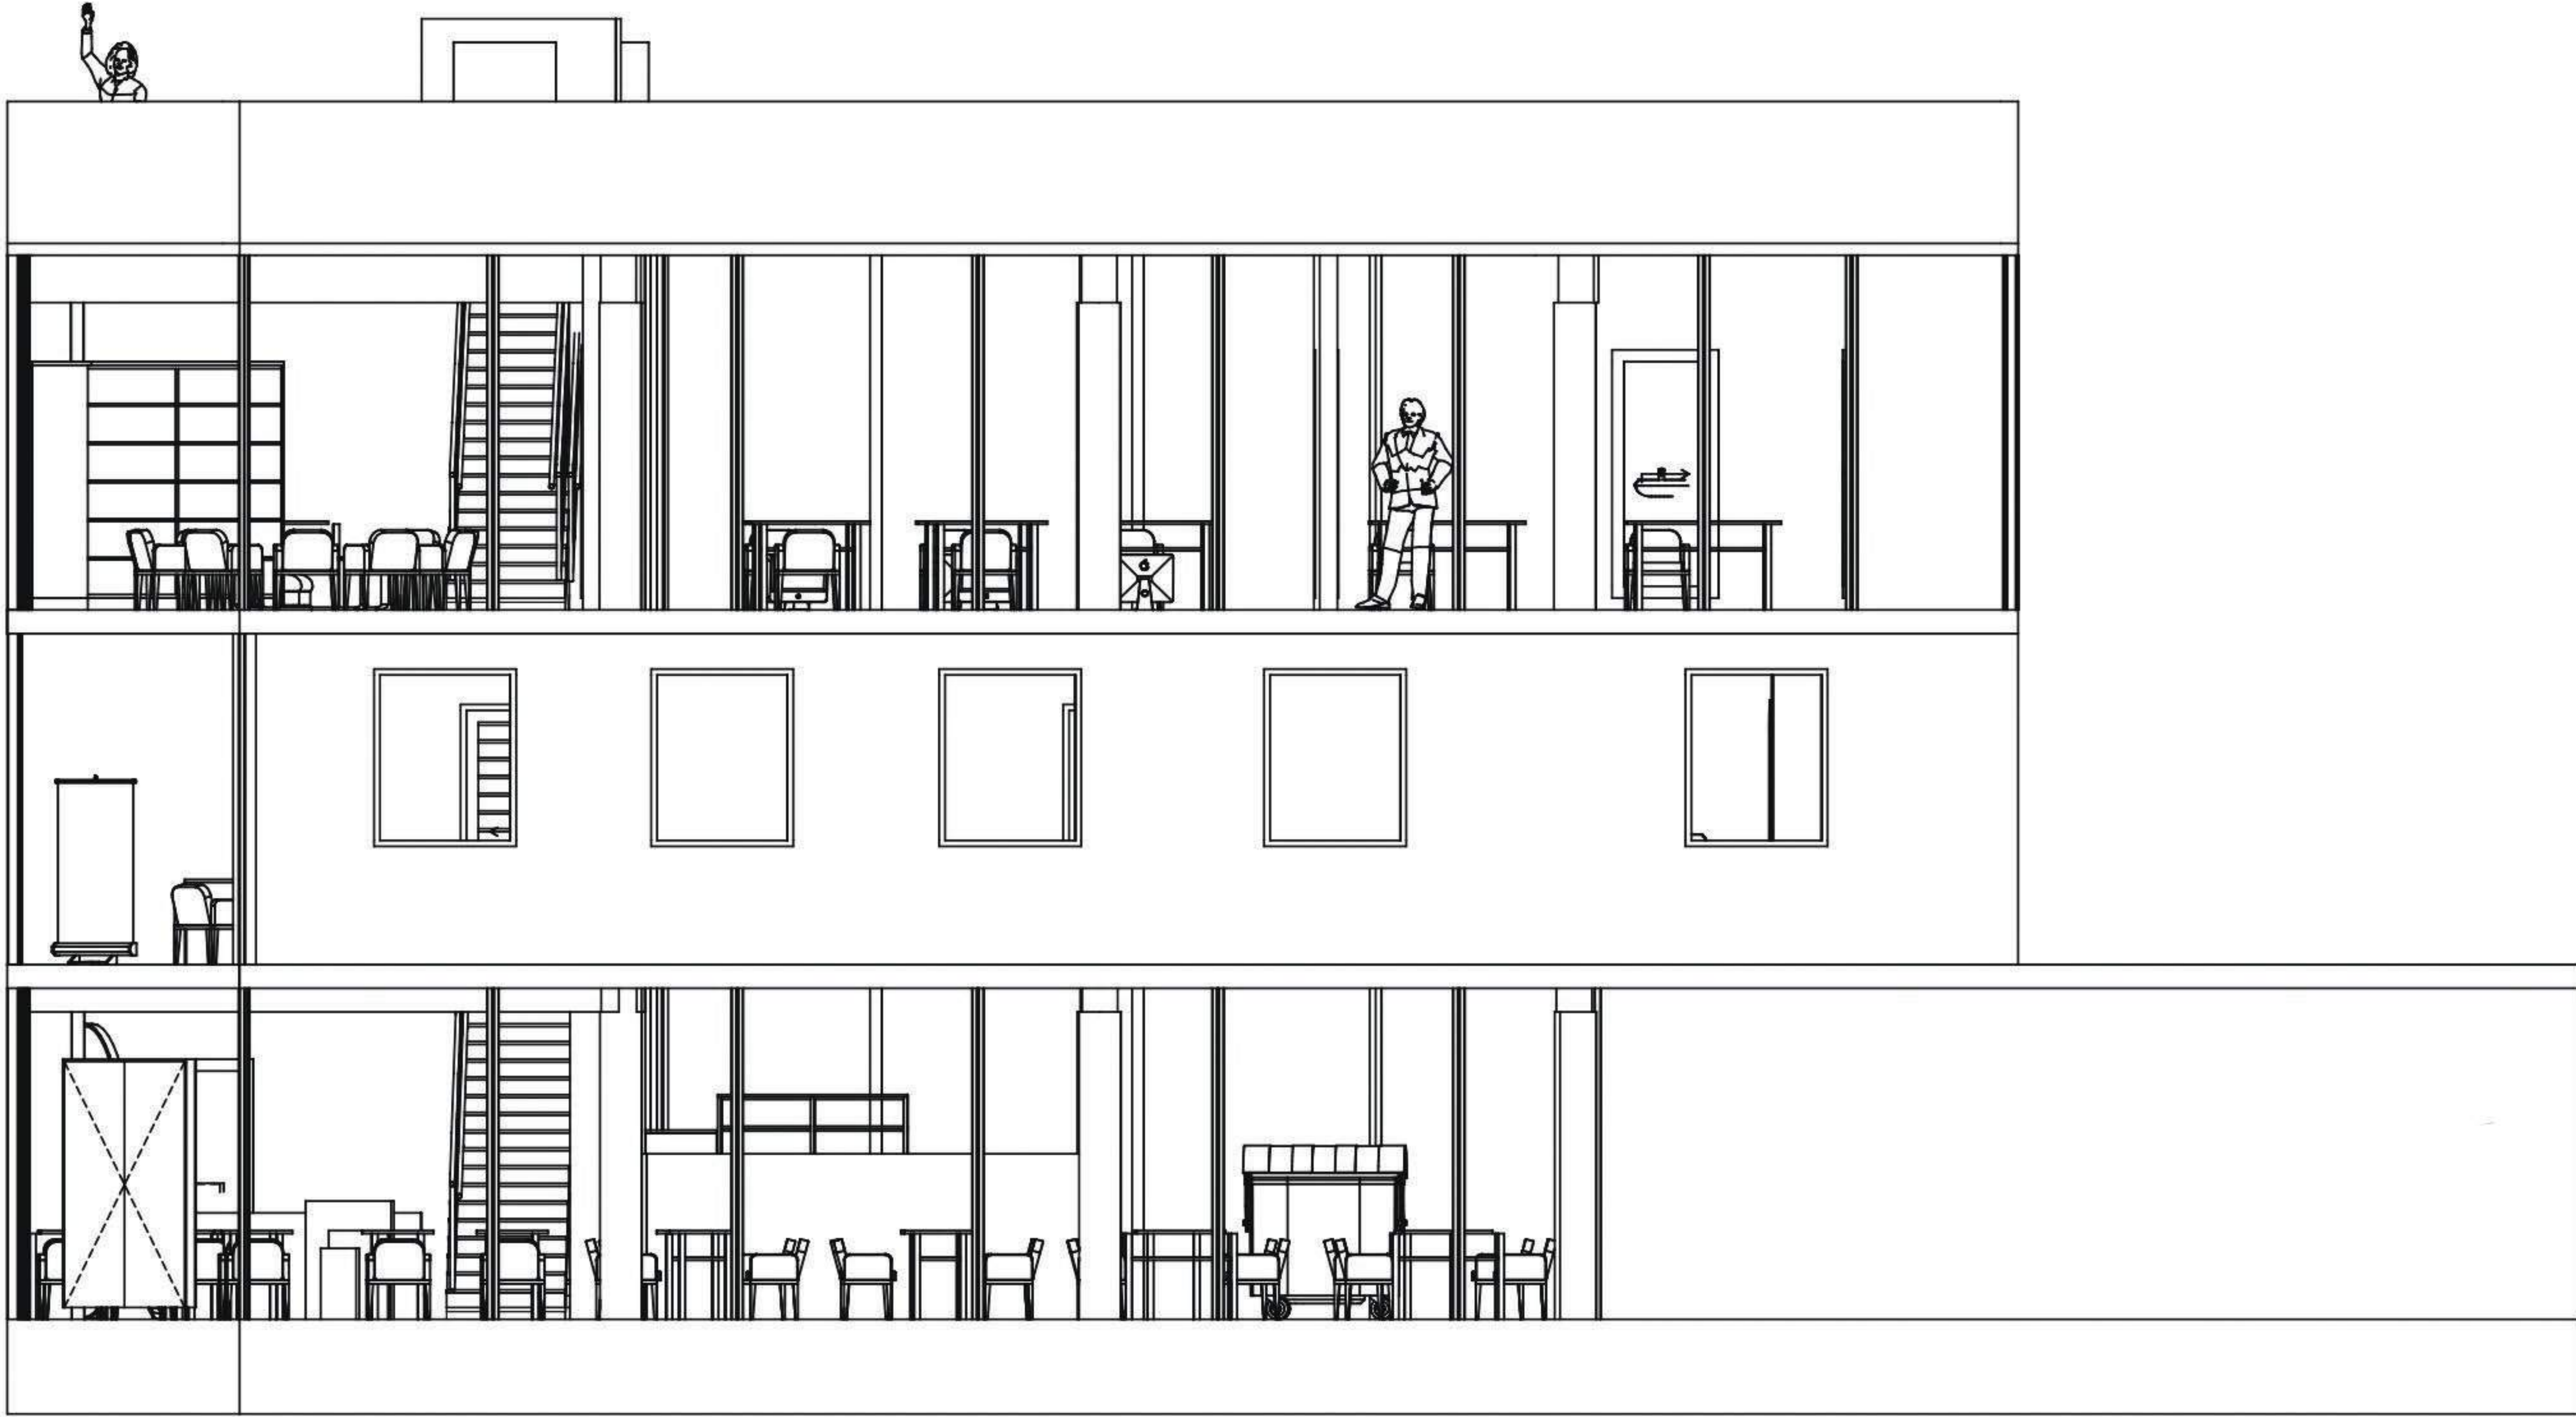

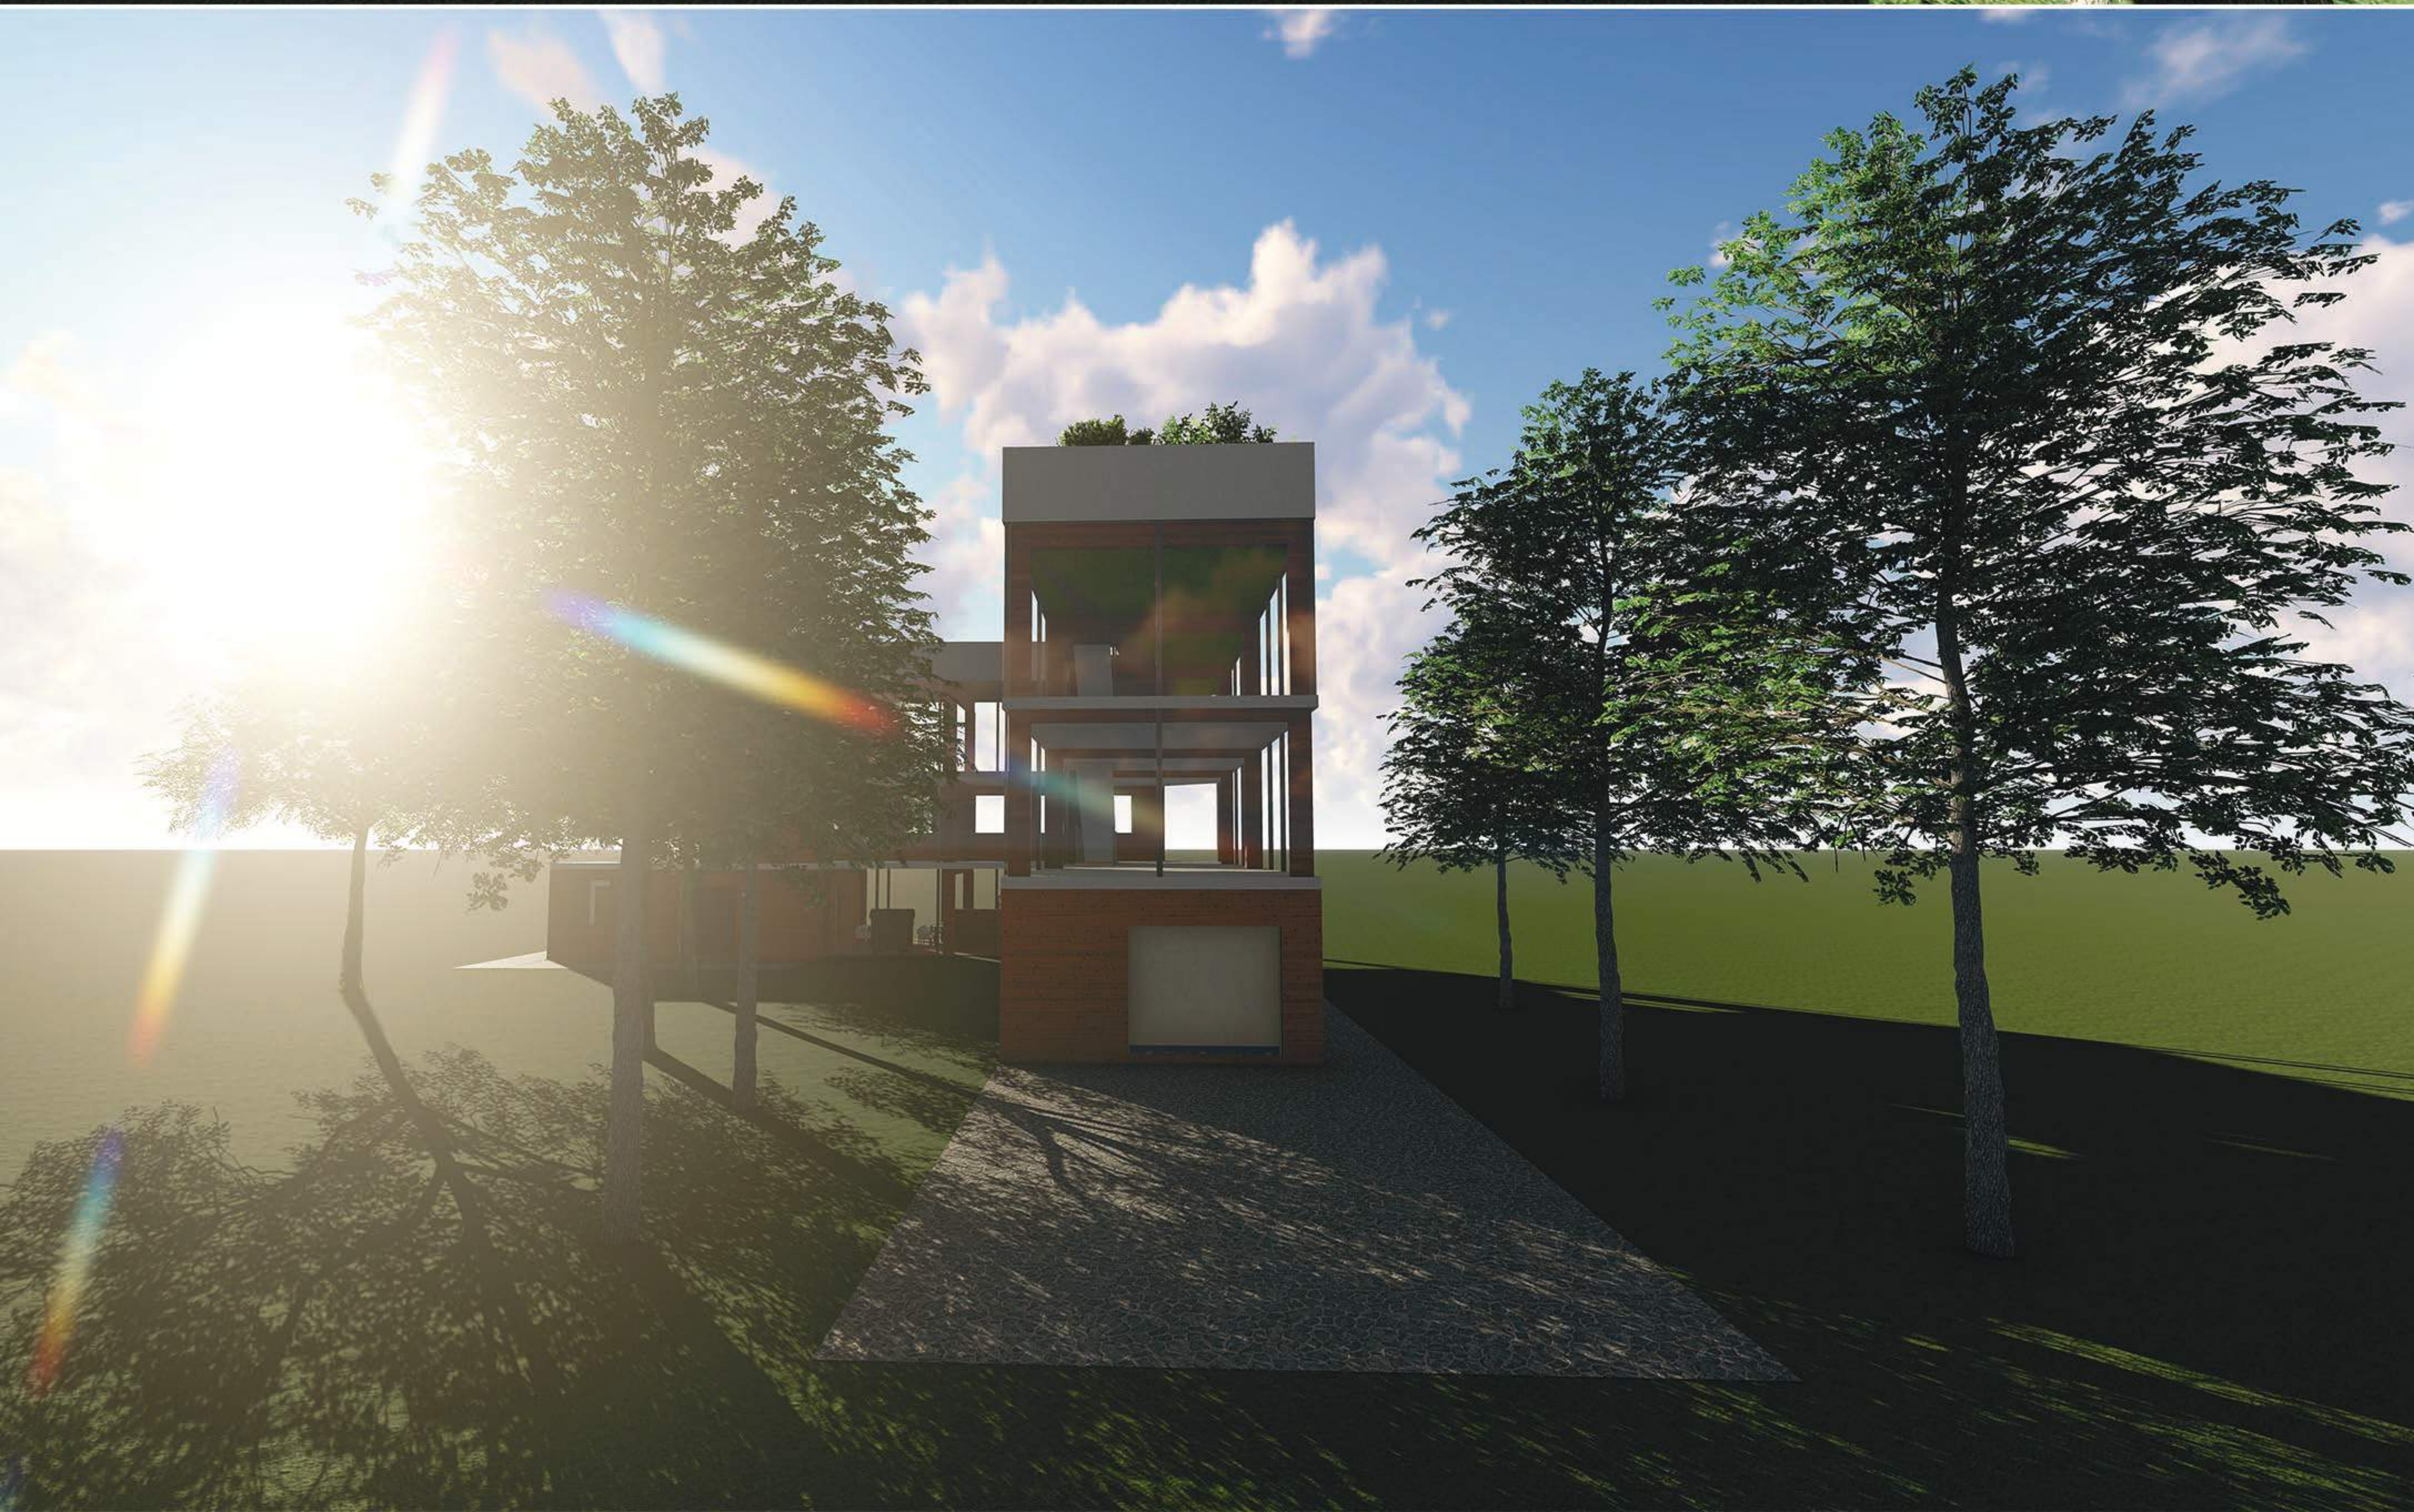

MAKETA R=1:100

