




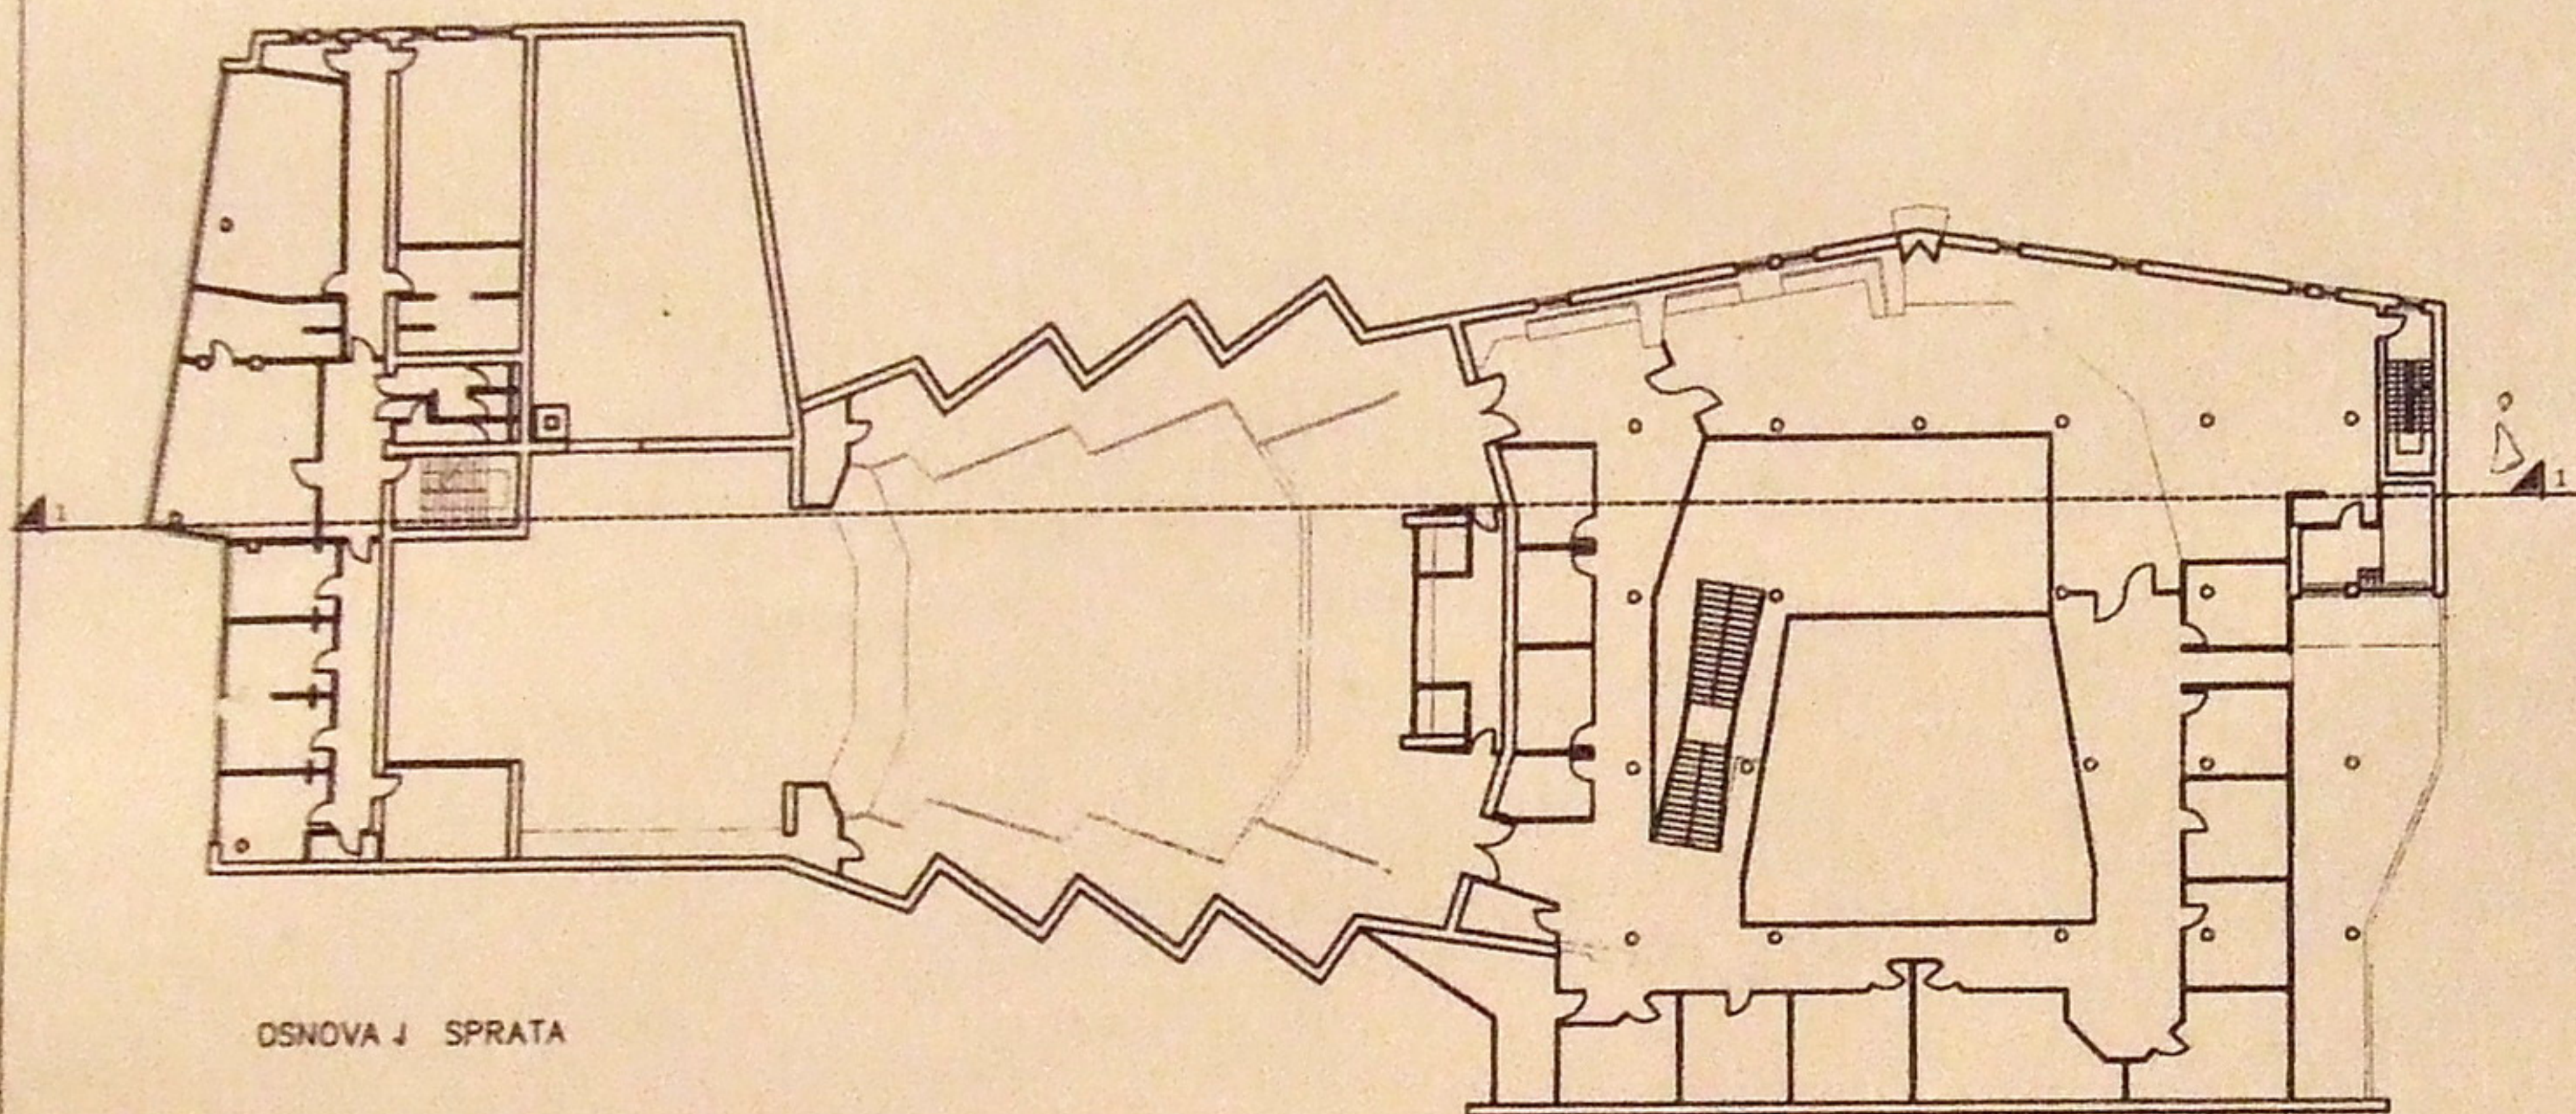

OSNOVA I SPRATA

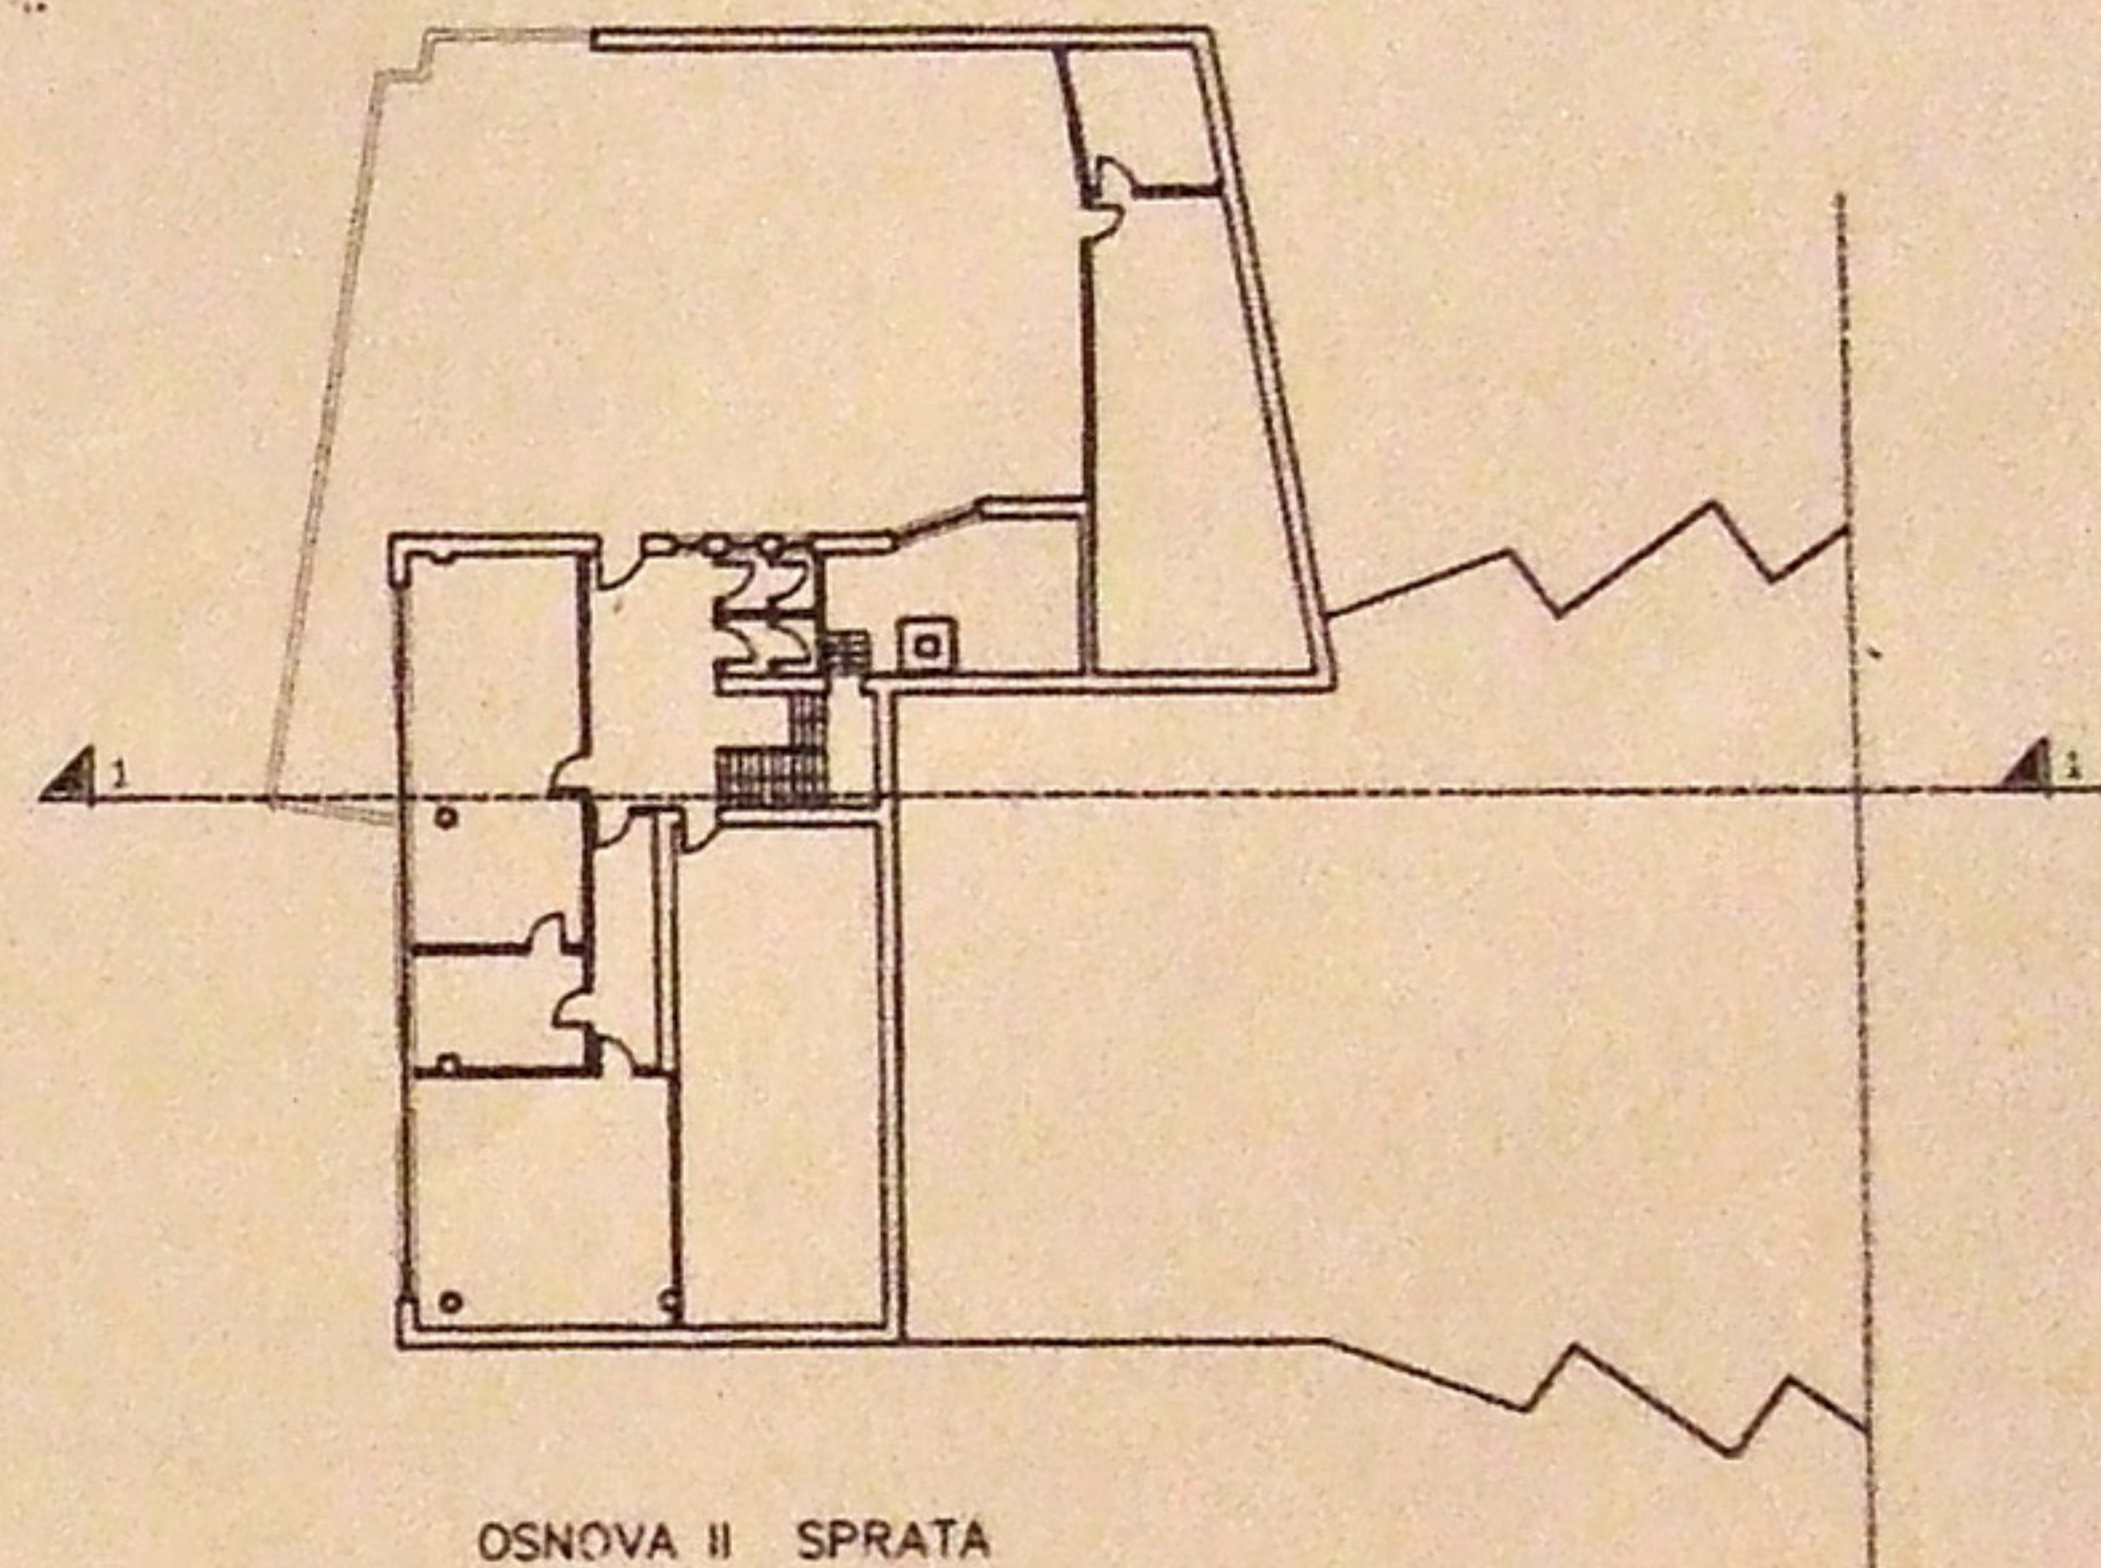

OSNOVA II SPRATA

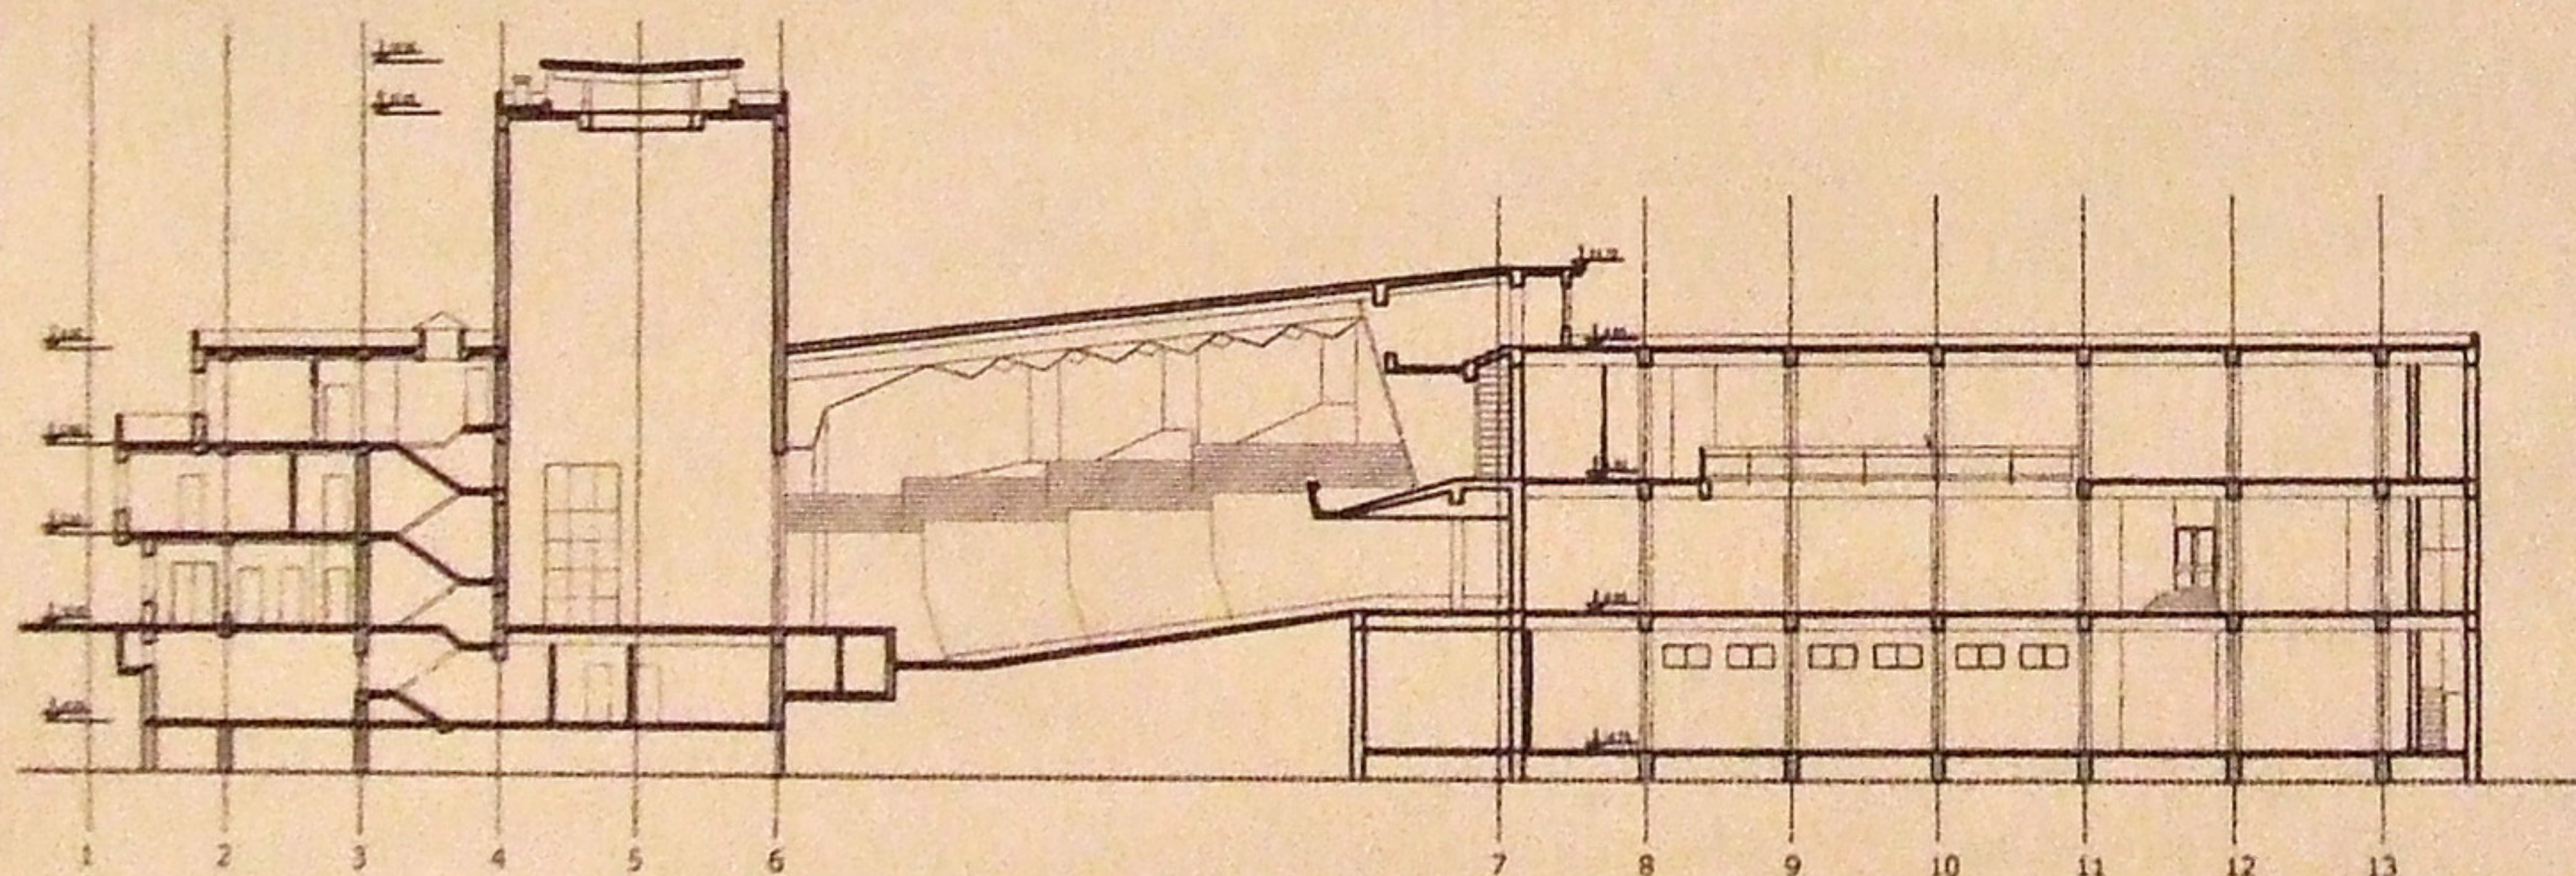

PRESEK 1-1

INVESTITOR
NARODNO POZORIŠTE UŽICE
Marta Kopa Magistrala 2
31000 Užice

AUTOR	d.l.a. Miro David Zarko ; d.l.a. Filip Zarko
ODG. PROJEKTANT	d.l.a. Filip Zarko
PROJEKTANT	d.l.a. Tamara Mironović
RAZNOGA	1 : 200


DATA	oktobar 2008.
PROVERA	
BR. FALA	

LOKACIJA	Marta Kopa Magistrala 2 Užice
NAZIV PROJEKTA	IDEJNI PROJEKAT KABARE SCENE
NAZIV CRTEŽA	OSNOVA SPRATA I, SPRATA II, PRESEK 1-1 POSTOJEĆE STANJE
BR. CRTEŽA	3

Arhitektonski biro
blok
www.blok.rs

[illegible]

NARODNO
 POZORIŠTE
 UŽICE

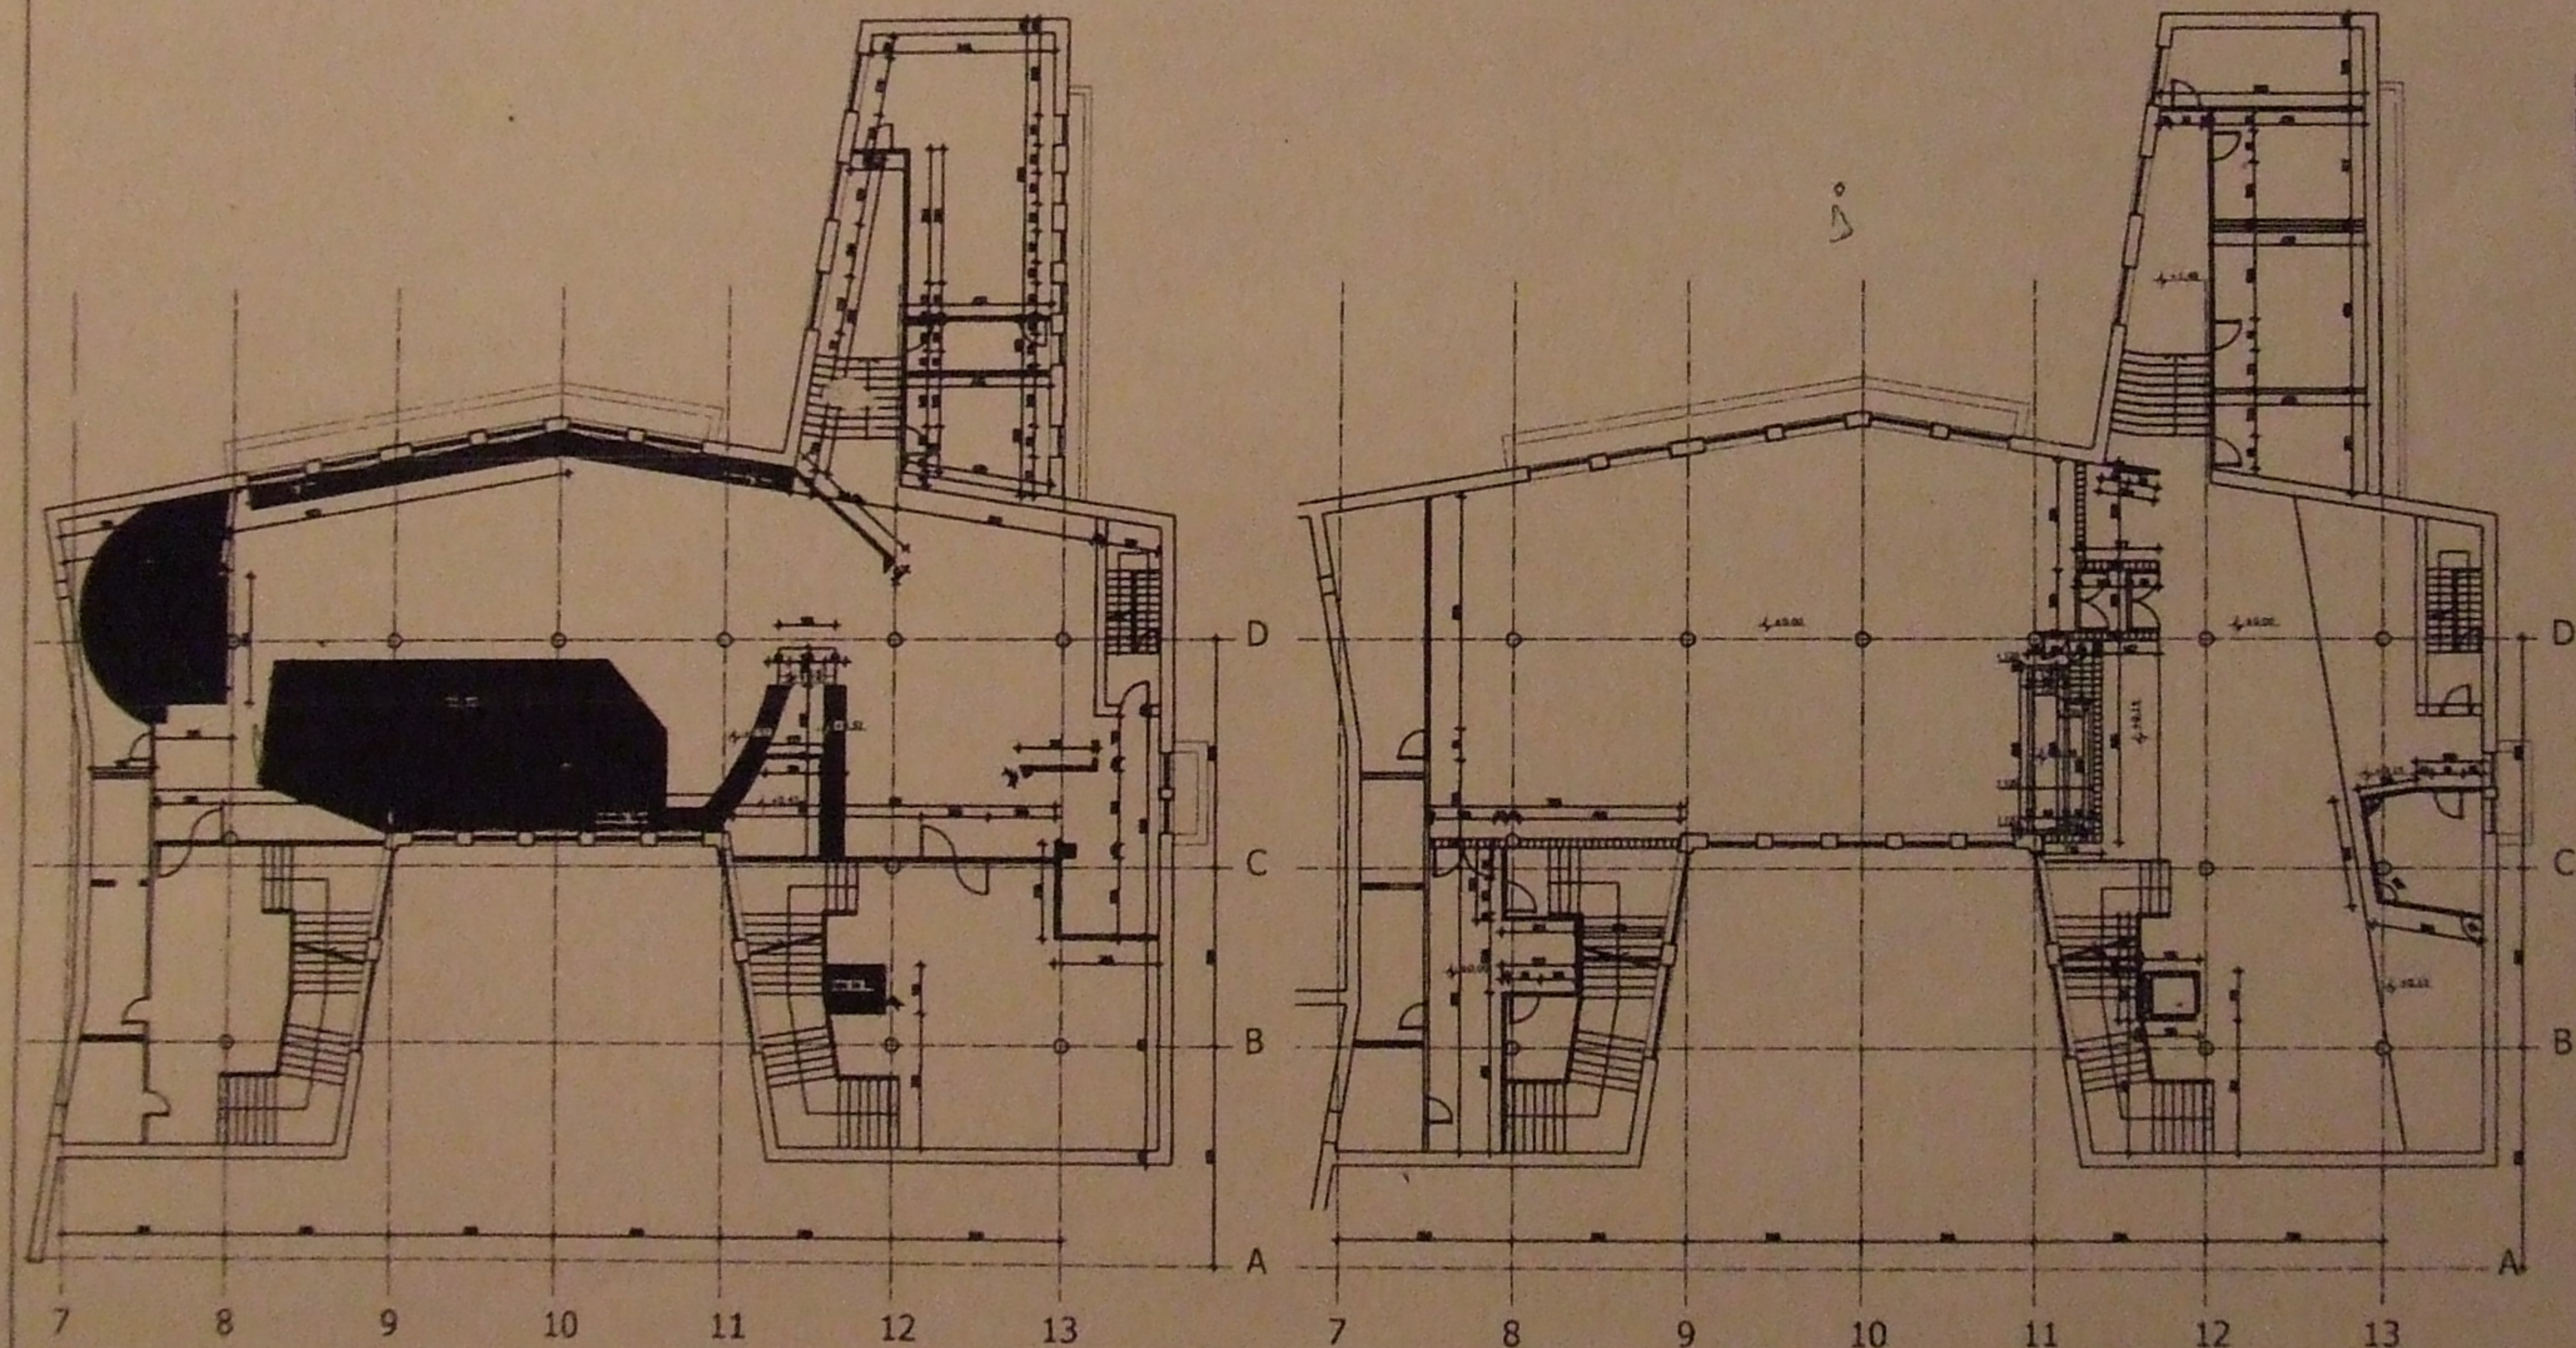

legenda zidovat:

THESE

1995

SYNOPSIS

NARODNO POZORIŠTE UŽICE

State Dept. Department
2000 10/10

DATE	41a. Use Birth Date	41b. City Date
------	---------------------	----------------

COAL PRODUCTION	d.a. 1990
PRODUCTION	d.a. 1990

11 / 100

DATE	2007 2008
NAME	

1

--	--

1944-1945

WADIV PROJEKTA	IDEJIN PROJEKAT KUNDAVE SU
----------------	----------------------------

1875

MAJTY OMCA

1890

100

Copyright © 1998
 1998 August

in August

B15